



SHERBROOK STREET

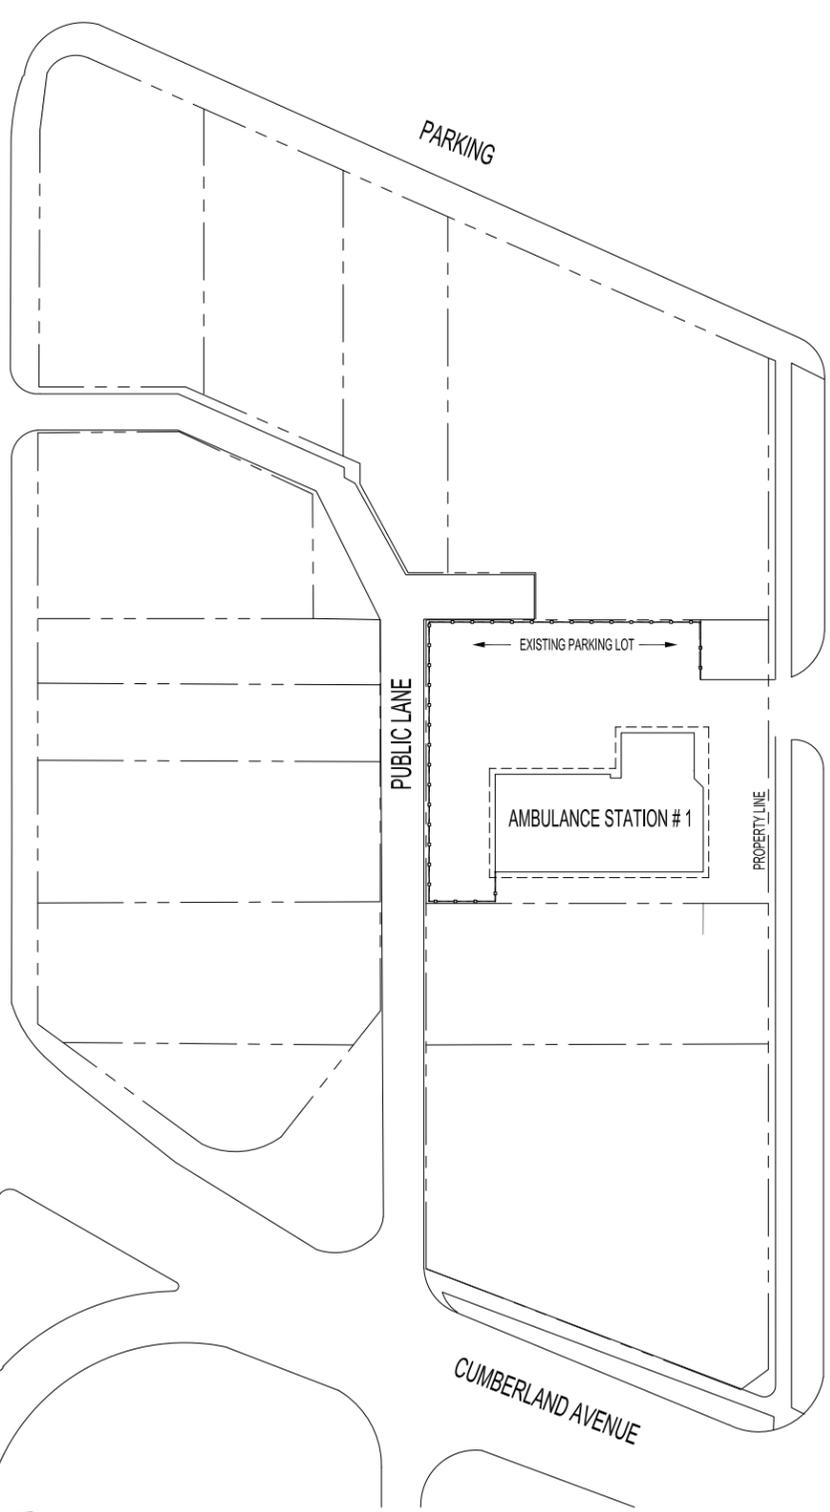

1 PROJECT LOCATION
SCALE 1/64" = 1'-0"
NORTH

FURBY STREET

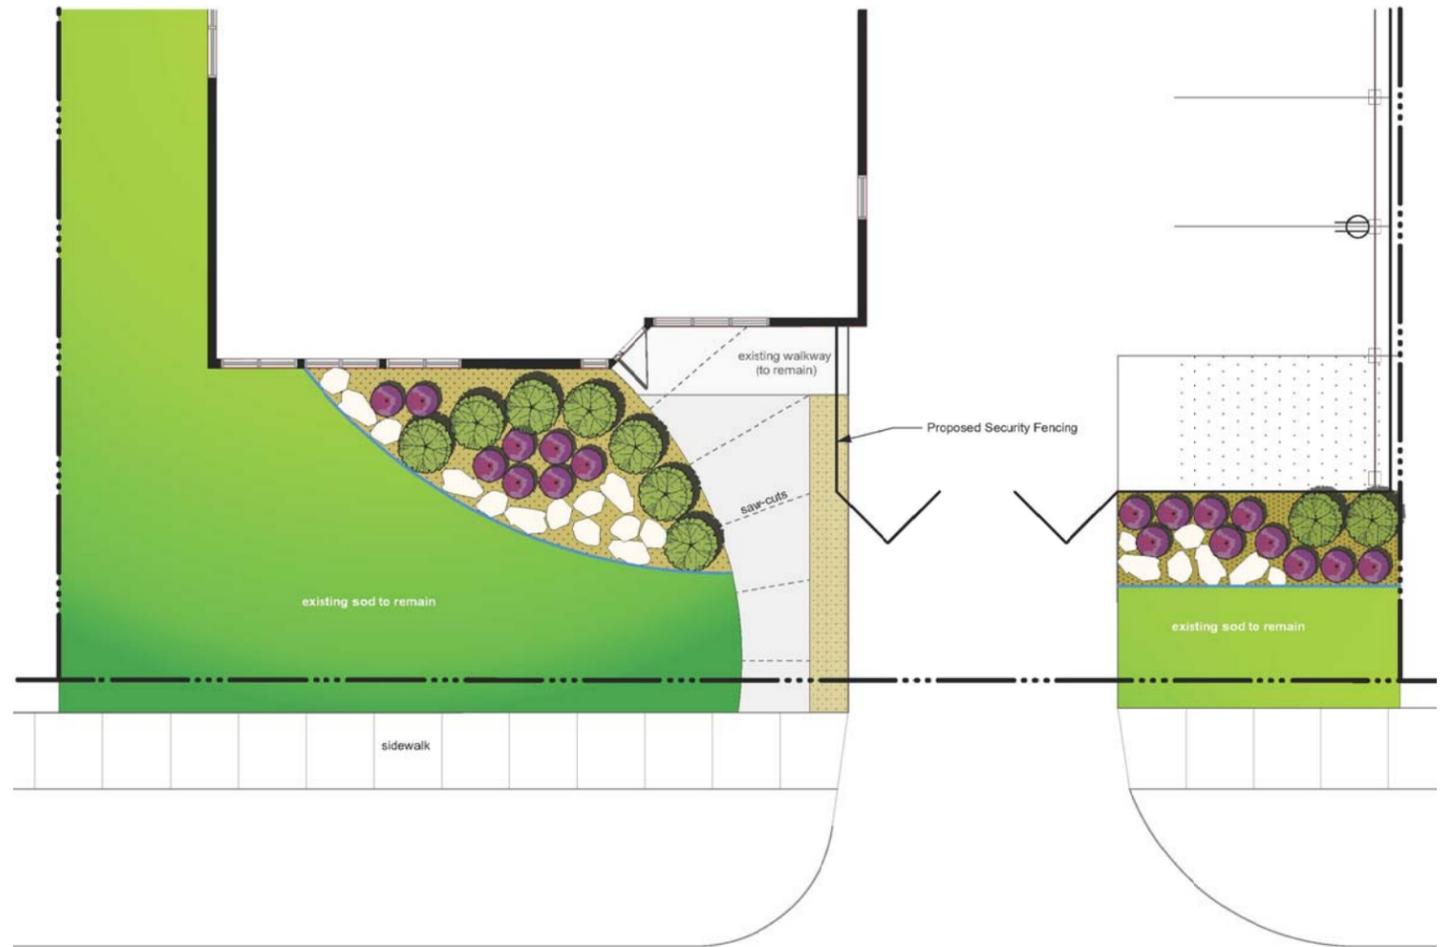

2 SITE AND PLANTING PLAN
SCALE 1" = 1'-0"
NORTH

LEGEND

- Dwarf Korean lilac *Syringa meyeri 'Palibin'*
9 EA @ 2gal. container
- Concorde barberry *Berberis thunbergii 'Concorde'*
18 EA @ 2 gal. container
- Limestone boulders (size b/w 600 and 750mm)
20 EA
- Excavate 75mm of soil and sod and install
75mm woodchips and landscape fabric
47 SM
- 125mm reinforced concrete walkway
15 SM
- Aluminum landscape edging
18 LM

| | | | |
|---|-------------------------|-----|------------|
| 1 | ISSUED FOR ADDENDUM 2 | JKR | 7.6.21 |
| 0 | ISSUED FOR CONSTRUCTION | JKR | 2021.05.12 |

| | | | | | | |
|---|---------------------|--------------------|--|--|--|---------------------------|
| THE CITY OF WINNIPEG PLANNING, PROPERTY AND DEVELOPMENT DEPARTMENT MUNICIPAL ACCOMMODATIONS DIVISION 3-65 GARRY STREET, R3C 4K4 | | | PROJECT AMBULANCE STATION #1 SITE UPGRADES 726 FURBY STREET | | SHEET TITLE PROJECT LOCATION SITE AND PLANTING PLAN BID OPP # 379-2021 | |
| DRAWN BY: JKR | DESIGNED BY: BGP | CHECKED BY: BGP | APPROVED BY: BGP | DATE: 2021.05.12 eFILE: 2020102V0.dwg | SCALE: AS SHOWN PROJECT No: 2020-102 | SHEET No: C1-R0 |