


Remove and Legally Dispose of Existing Timber Edging (21 LM) and Play Equipment BYOTHERS  
 1 Play Structure  
 2 Spring Riders  
 1 Four Person Spinner  
 1 Two-Bay Swing Set

Protect All Existing Trees Within or Immediately Adjacent to Work Area

Excavate and Legally Dispose of Existing Safety Surfacing (120 Cu.M)


Remove and Legally Dispose of Existing Two Bay Swing Set

Remove and Legally Dispose of Existing Benches (3)

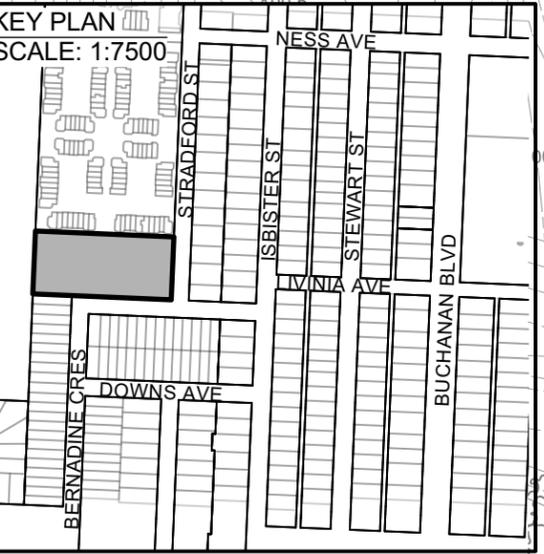

RESIDENTIAL PROPERTY

**1** Removals Plan  
 Scale: 1:400

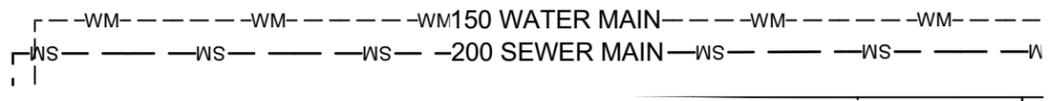

CONTRACTOR TO CONFIRM ALL DIMENSIONS AND REPORT ANY DISCREPANCIES TO CONTRACT ADMINISTRATOR PRIOR TO CONSTRUCTION. LOCATION OF UNDERGROUND STRUCTURES AS SHOWN ARE BASED ON THE BEST INFORMATION AVAILABLE BUT NO GUARANTEE IS GIVEN THAT ALL EXISTING UTILITIES ARE SHOWN OR THAT THE GIVEN LOCATIONS ARE EXACT. CONFIRMATION OF EXISTENCE AND EXACT LOCATION OF ALL SERVICES MUST BE OBTAINED FROM THE INDIVIDUAL UTILITIES BEFORE PROCEEDING WITH CONSTRUCTION.



THE CITY OF WINNIPEG  
 Planning, Property and Development Department  
 Planning and Land Use Division  
 Unit 15 - 30 Fort Street, Winnipeg, MB, (R3C 4X5)

DESIGNED BY	IM	CHECKED BY	
DRAWN BY	IM	APPROVED BY	
HORIZ. SCALE	1:400		
VERT. SCALE			
DATE	Jan 2021		

MANAGER, PARK AND OPEN SPACES	DATE
MANAGER, PLANNING AND LAND USE DIVISION	DATE

DRAWING TITLE	DRAWING NO.
<b>Bernadine Stradford Park Playground Redevelopment Existing Conditions and Removals</b>	<b>B.58-D2</b>
SITE ADDRESS 10 Stradford St	BID OPPORTUNITY NO. <b>61-2021</b>