




5 DETAIL - SINK CLEARANCES
A8.0R1 SCALE: 1:10

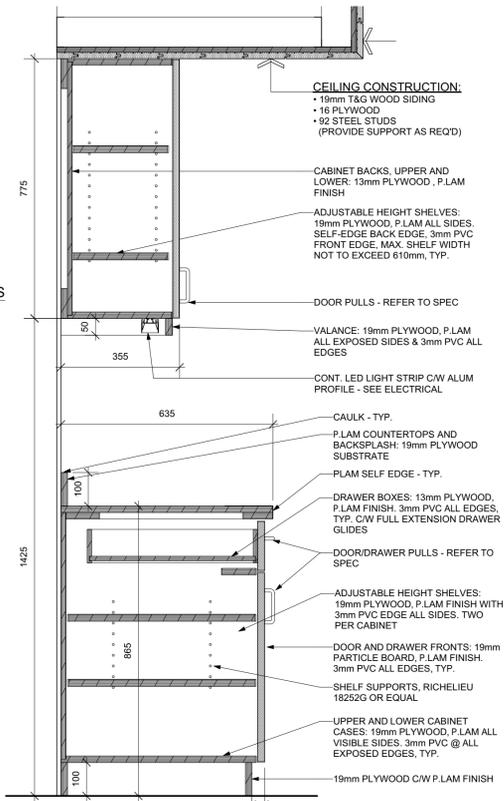


2 DETAIL - STAFF ROOM KITCHEN @ DRAWER
A8.0R1 SCALE: 1:10

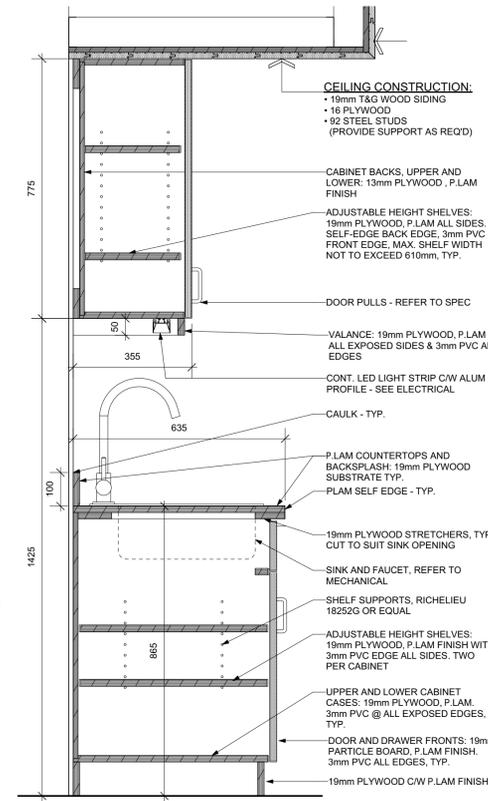

3 DETAIL - STAFF ROOM KITCHEN @ SINK
A8.0R1 SCALE: 1:10

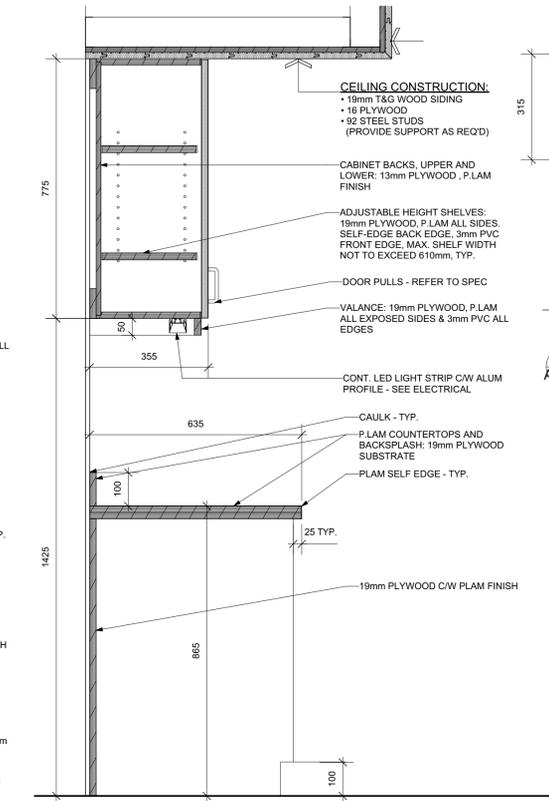


4 DETAIL - STAFF ROOM KITCHEN @ MICROWAVE
A8.0R1 SCALE: 1:10

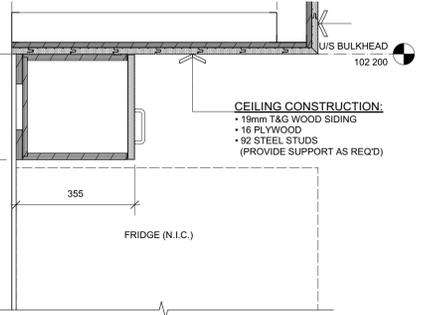


11 DETAIL - STAFF ROOM KITCHEN @ FRIDGE
A8.0R1 SCALE: 1:10


1 DETAIL - LOCKER ROOM SINK COUNTER
A8.0R1 SCALE: 1:10

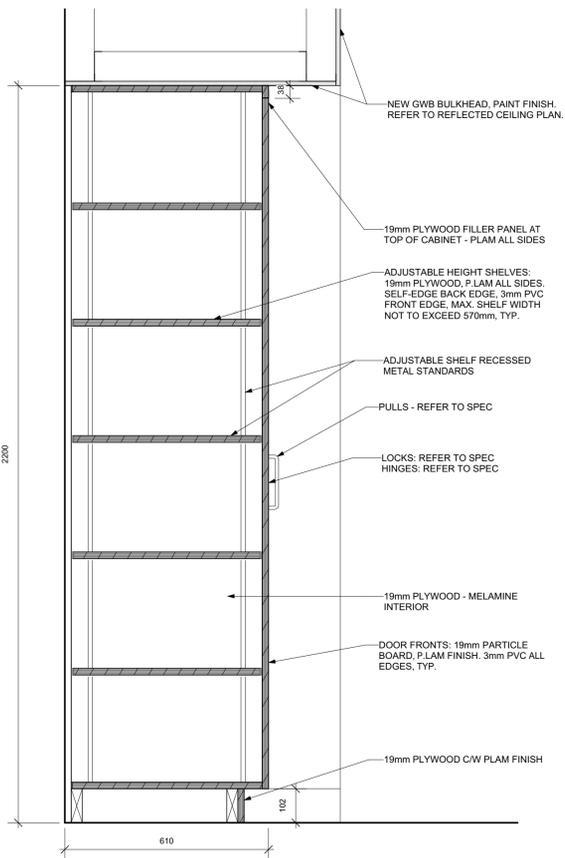


6 DETAIL - SHARED OFFICE & FOREMAN CABINETS
A8.0R1 SCALE: 1:10

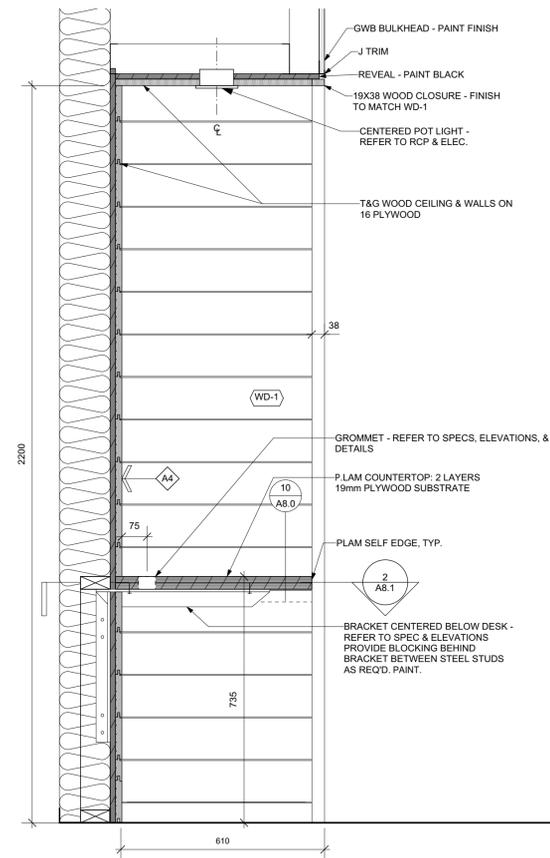

7 DETAIL - STAFF ROOM @ DESK
A8.0R1 SCALE: 1:10

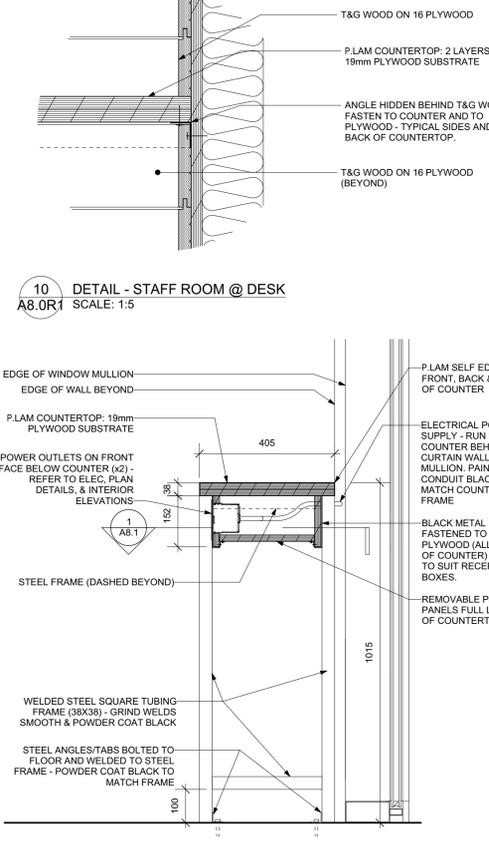

8 DETAIL - STAFF ROOM @ BAR HEIGHT COUNTER
A8.0R1 SCALE: 1:10

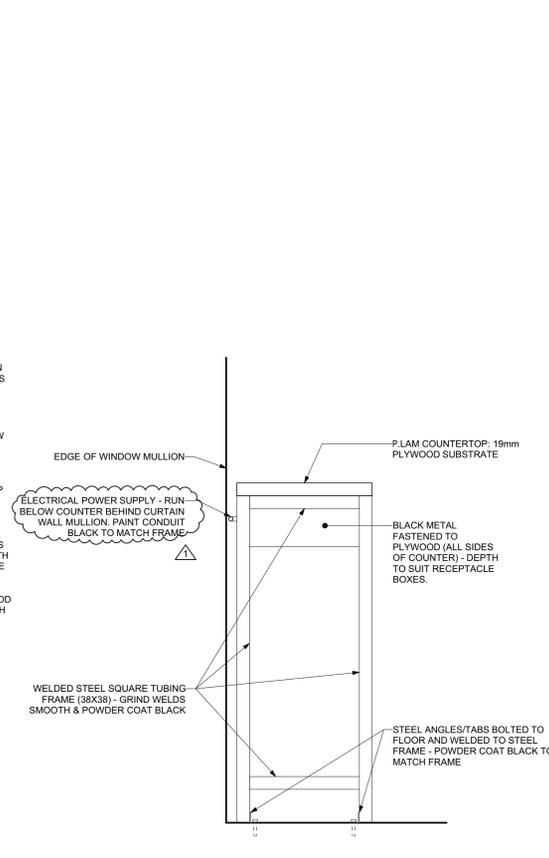

9 ELEVATION - STAFF ROOM @ BAR HEIGHT COUNTER
A8.0R1 SCALE: 1:10

10 DETAIL - STAFF ROOM @ DESK
A8.0R1 SCALE: 1:5

NO.	DATE	REVISION / ISSUANCE
3	-	-
2	-	-
1	21.10.08	ISSUED FOR ADDENDUM #1
0	21.10.29	ISSUED FOR CONSTRUCTION

Architect
Engineer
Project
Sheet Title
Project No. 20105
Date 21.10.29

architecture inc.
130 Fort Street, Suite 103 Wangong, Melbourne VIC 3107 204 318 2100

ST. VITAL PARK GARAGE & STAFF HOUSE
190 RIVER ROAD

MILLWORK DETAILS

A8.0R1