




1 PLAN DETAIL - STAFF ROOM DOOR
SCALE: 1:10

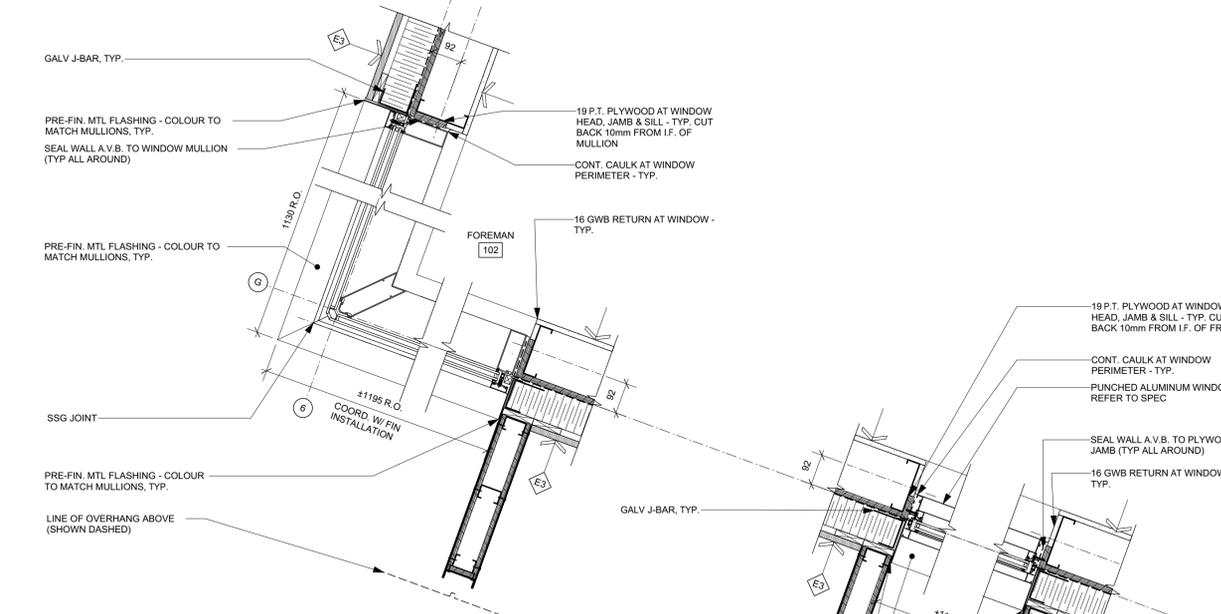


2 PLAN DETAIL - FOREMAN WINDOW
SCALE: 1:10

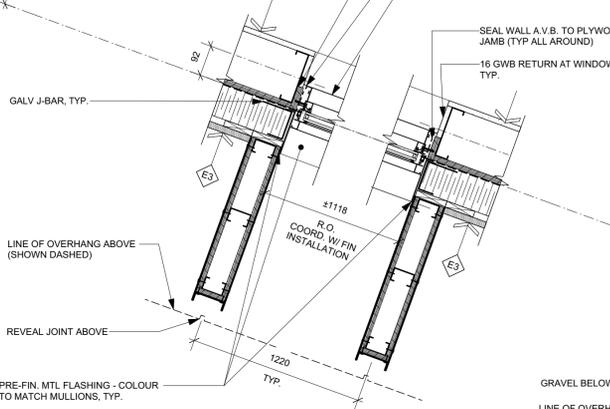


3 PLAN DETAIL - OFFICE WINDOW
SCALE: 1:10

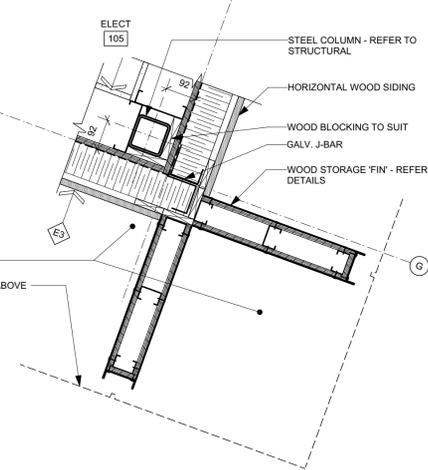

4 PLAN DETAIL - 'FINS' AT CORNER
SCALE: 1:10

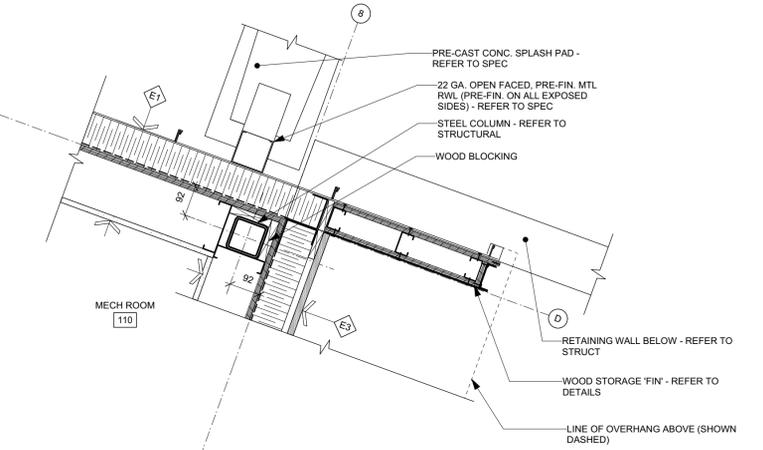

6 PLAN DETAIL - NORTHEAST CORNER FIN
SCALE: 1:10

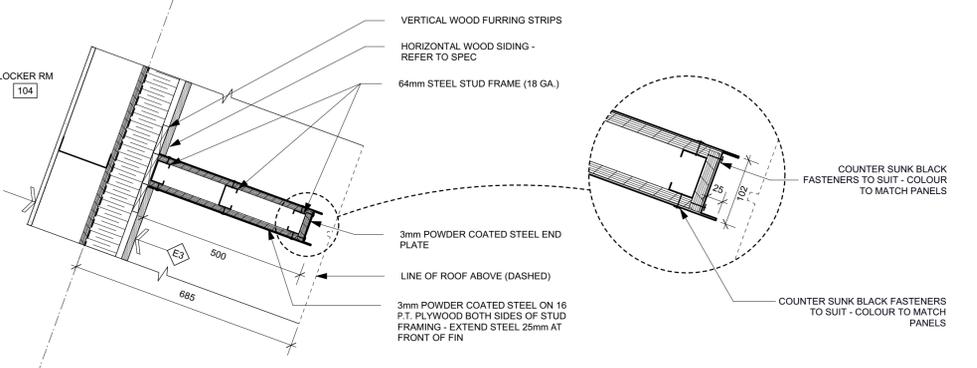

5 PLAN DETAIL - TYPICAL 'FIN'
SCALE: 1:10

3	-	-
2	-	-
1	-	-
0	21.10.29	ISSUED FOR CONSTRUCTION
NO.	DATE	REVISION / ISSUANCE

Architect
Engineer

x | architecture inc.
120 Fort Street, Suite 103, Waukegan, Illinois 60059

Project
ST. VITAL PARK GARAGE & STAFF HOUSE
190 RIVER ROAD

Sheet Title
PLAN DETAILS

Project No.	20105	Sheet	A6.0
Date	21.10.29		