



PORTAGE AVENUE

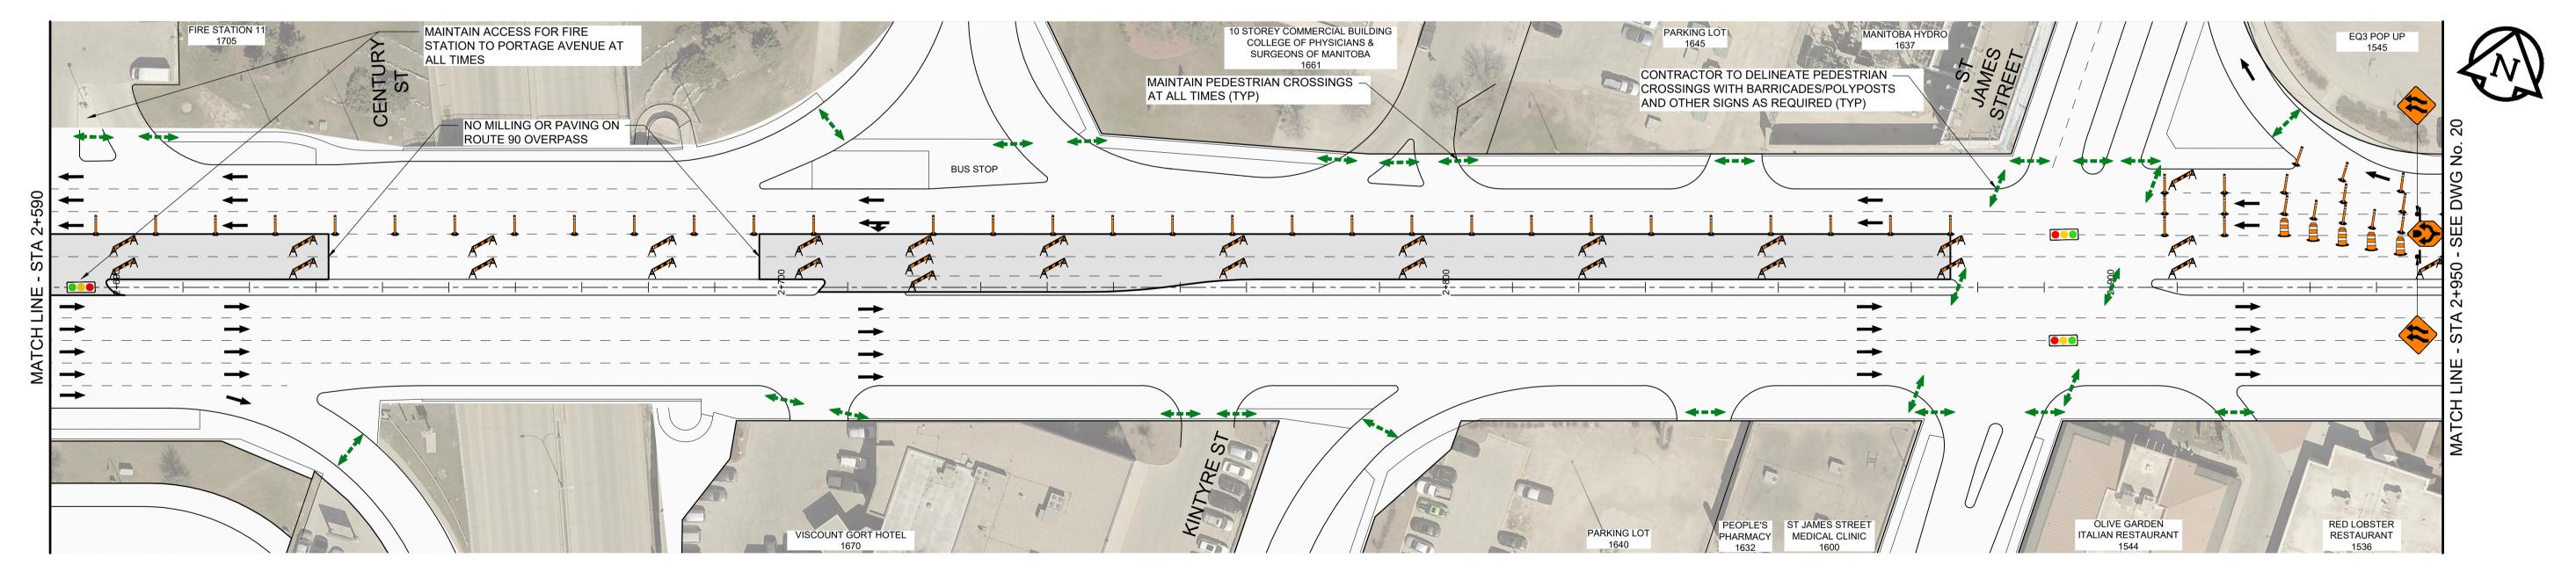

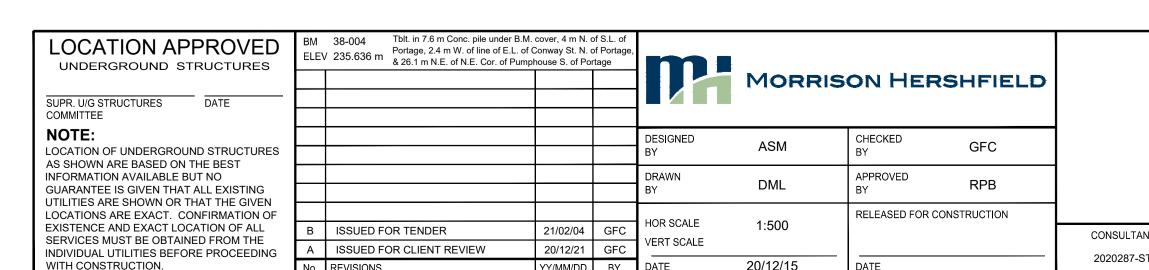

TENDER No. 8-2021



THE CITY OF WINNIPEG PUBLIC WORKS DEPARTMENT

ENGINEERING DIVISION 2021 PAVEMENT RENEWALS PROJECT PORTAGE AVENUE MILL AND FILL **MOORGATE STREET TO ST JAMES STREET**

20 19 DRAWING NUMBER 19

CITY DRAWING NUMBER

METRIC
WHOLE NUMBERS INDICATE MILLIMETRES
DECIMALIZED NUMBERS INDICATE METRES

CONSULTANT FILE NAME 2020287-STAGE 4.dwg

20/12/15 YY/MM/DD BY

CONSTRUCTION STAGING STAGE 4 - WESTBOUND HIGH SIDE STA 2+230 TO STA 2+950