



PLAN - SMALL BOOKSHELF

1" PLYWOOD WITH MAPLE VENEER.

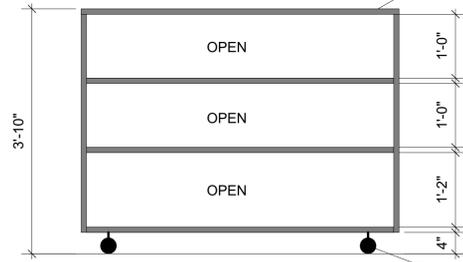


ELEVATION - SMALL BOOKSHELF

HEAVY DUTY CASTER WHEELS. BLACK COLOUR PREFERRED.

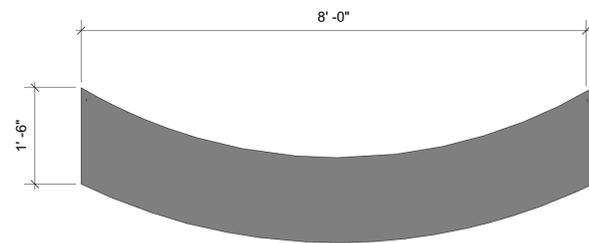

PLAN - LARGE BOOKSHELF


1" PLYWOOD WITH MAPLE VENEER.

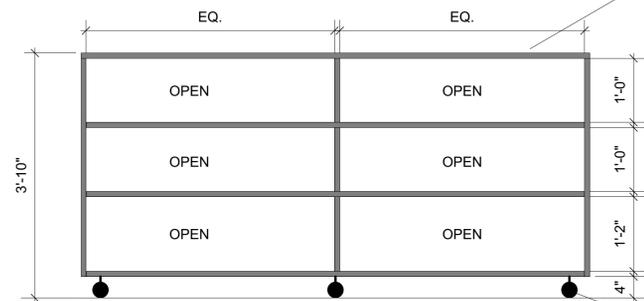


ELEVATION - LARGE BOOKSHELF

HEAVY DUTY CASTER WHEELS. BLACK COLOUR PREFERRED.

**1 BOOKSHELVES**  
Scale: 3/4" = 1'-0"

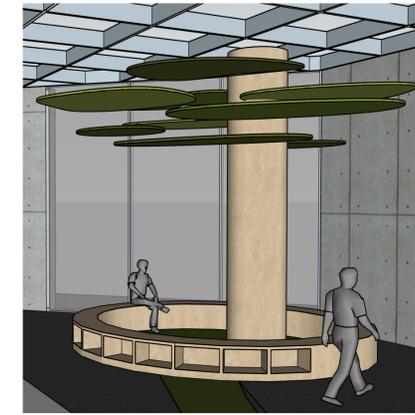


CANOPY RENDERING

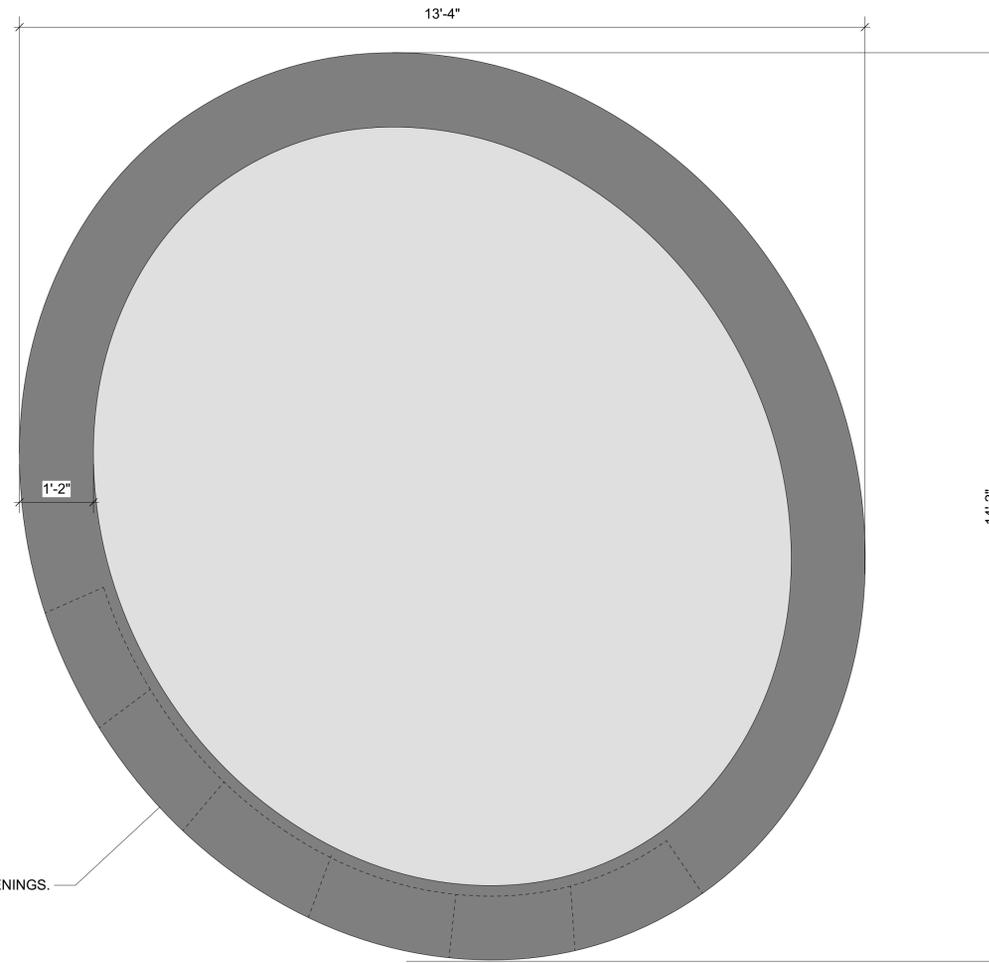

PLAN - BENCH SEATING

6 - 24" SHELF OPENINGS.

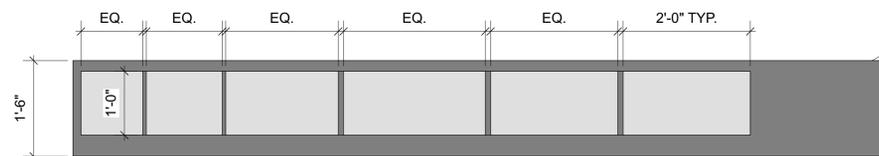

ELEVATION - BENCH SEATING

MAPLE VENEER TO MATCH COLUMN AND NEW BOOKSHELVES.

**3 BENCH SEATING AT TREE**  
Scale: 3/4" = 1'-0"

**GENERAL NOTES**

1. ALL DIMENSIONS TO BE VERIFIED ON SITE PRIOR TO CONSTRUCTION. ANY DISCREPANCIES PLEASE NOTIFY CONTRACT ADMINISTRATOR.
2. GENERAL CONTRACTOR TO COMPLY WITH ALL LOCAL, PROVINCIAL, AND FEDERAL CODES.
3. ALL NEW MATERIALS TO BE INSTALLED IN ACCORDANCE WITH MANUFACTURER'S RECOMMENDATIONS AND SPECIFICATIONS.
4. CONFIRM ALL EQUIPMENT ELECTRICAL REQUIREMENTS WITH CONTRACT ADMINISTRATOR.

0 ISSUED FOR TENDER 11/23/2021 DS



**PROJECT TITLE**  
**Refurbishment of the Children's Area - Millennium Library**  
**Tender No.: 836 - 2021**  
**CLIENT**  
**Winnipeg Planning, Property and Development**  
**4th floor - 185 King Street**  
**Winnipeg, Manitoba**  
**R3B 1J1**

**LOCATION**  
**251 Donald Street**  
**Winnipeg, Manitoba**  
**R3C 3P5**

**DRAWING TITLE**  
**MILLWORK DETAILS**

**DATE**  
**2021-11-23**

**DRAWN BY**  
**WOVEN COLLABORATIVE**