




1 130 SOUTH  
A3.1 Scale: 1/4" = 1'-0"

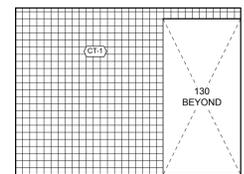


2 115 NORTH  
A3.1 Scale: 1/4" = 1'-0"

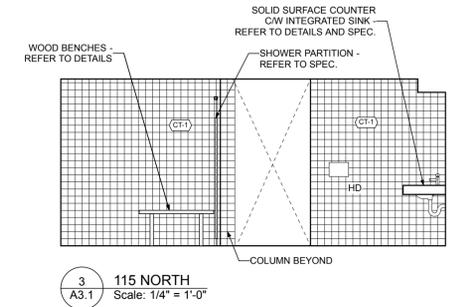


3 115 NORTH  
A3.1 Scale: 1/4" = 1'-0"

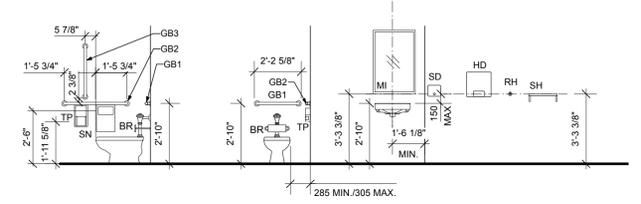


**TYPICAL MOUNTING HEIGHTS**  
NOTE: ALL ACCESSIBLE TOILET GRAB BARS TO FOLLOW ABOVE CONFIGURATION  
NOTE: PROVIDE BLOCKING IN WALL FOR ALL WALL MOUNTED ITEMS  
ROBE HOOKS IN NON-ACCESSIBLE WASHROOMS TO BE MOUNTED 1500 AFF

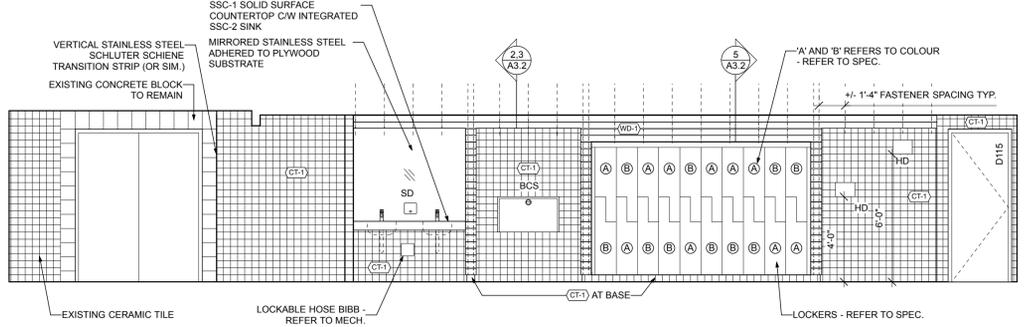


4 115 EAST  
A3.1 Scale: 1/4" = 1'-0"

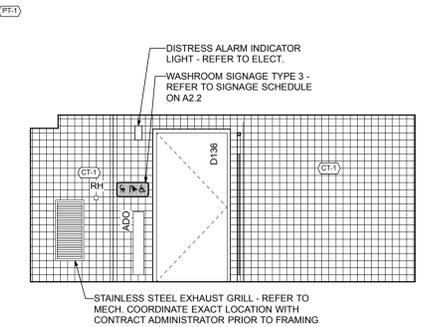


5 115 SOUTH  
A3.1 Scale: 1/4" = 1'-0"

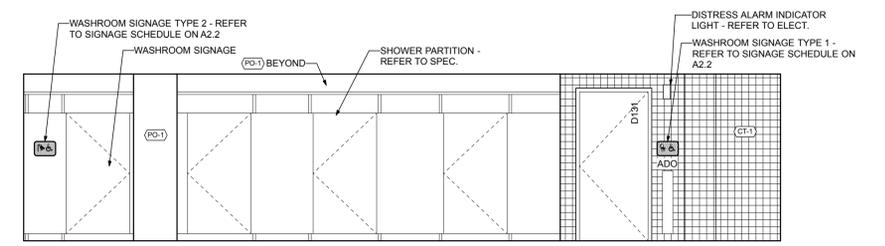


6 115 WEST  
A3.1 Scale: 1/4" = 1'-0"

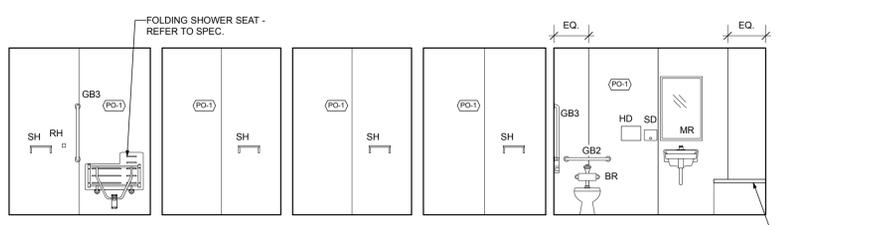


7 131-135 WEST  
A3.1 Scale: 1/4" = 1'-0"

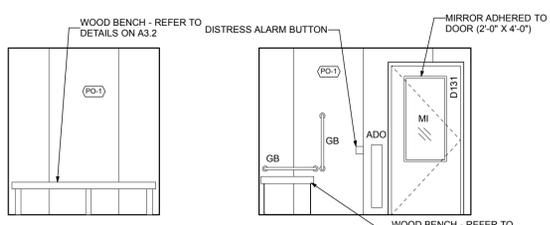


8 131 NORTH  
A3.1 Scale: 1/4" = 1'-0"

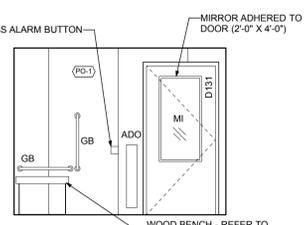


9 131 EAST  
A3.1 Scale: 1/4" = 1'-0"

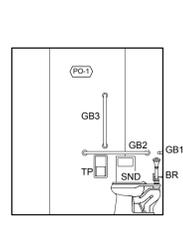


10 131 SOUTH  
A3.1 Scale: 1/4" = 1'-0"

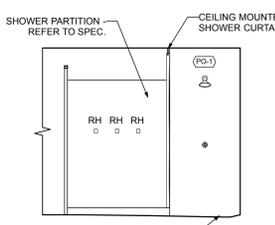


11 132-133 SOUTH (134 SIM)  
A3.1 Scale: 1/4" = 1'-0"

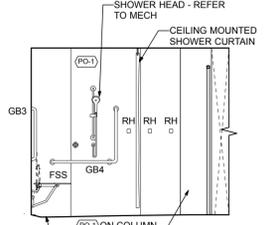


12 135 NORTH  
A3.1 Scale: 1/4" = 1'-0"

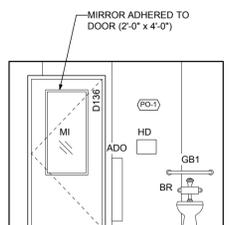


13 136 NORTH  
A3.1 Scale: 1/4" = 1'-0"

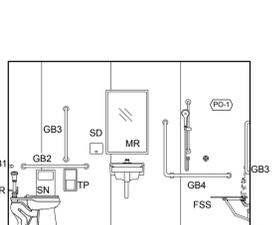


14 136 EAST  
A3.1 Scale: 1/4" = 1'-0"

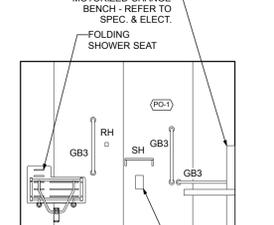

15 136 SOUTH  
A3.1 Scale: 1/4" = 1'-0"

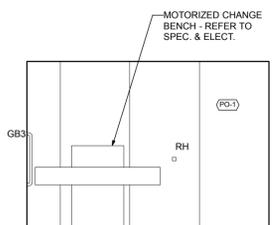

16 136 WEST  
A3.1 Scale: 1/4" = 1'-0"

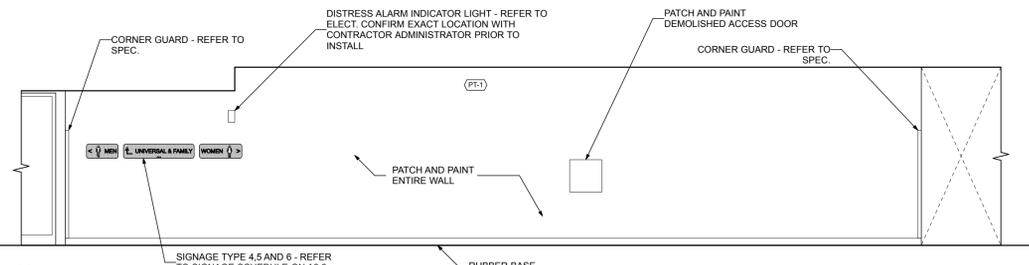

21 127 EAST  
A3.1 Scale: 1/4" = 1'-0"

**GENERAL NOTE:** GENERAL CONTRACTOR TO STORE EXISTING SIGNAGE IN SCOPE OF WORK AREA AND REINSTALL AT DIRECTION OF CONTRACT ADMINISTRATOR. ALL SIGNAGE NOT TO BE REINSTALLED TO BE HANDED OVER TO CITY OF WINNIPEG

5	YY.MM.DD	-
3	YY.MM.DD	-
2	YY.MM.DD	-
1	YY.MM.DD	-
0	22.04.26	ISSUED FOR CONSTRUCTION
No.	DATE	REVISION / ISSUANCE

Architect  
**x | architecture inc.**  
210 Main Street, Suite 310 Winnipeg, Manitoba R3C 1A8 204 318 2010  
Engineer

Project: BID OPPORTUNITY 878 - 2021  
**PAN AM POOL  
UNIVERSAL CHANGE ROOM  
25 POSEIDON BAY**

Sheet Title: **INTERIOR ELEVATIONS**

Project No.: 21027  
Date: APRIL 26, 2022  
Sheet: **A3.1**