


2 WOOD BENCH DETAIL
Scale: 1 1/2" = 1'-0"



1 WOOD WALL DETAIL
Scale: 1 1/2" = 1'-0"

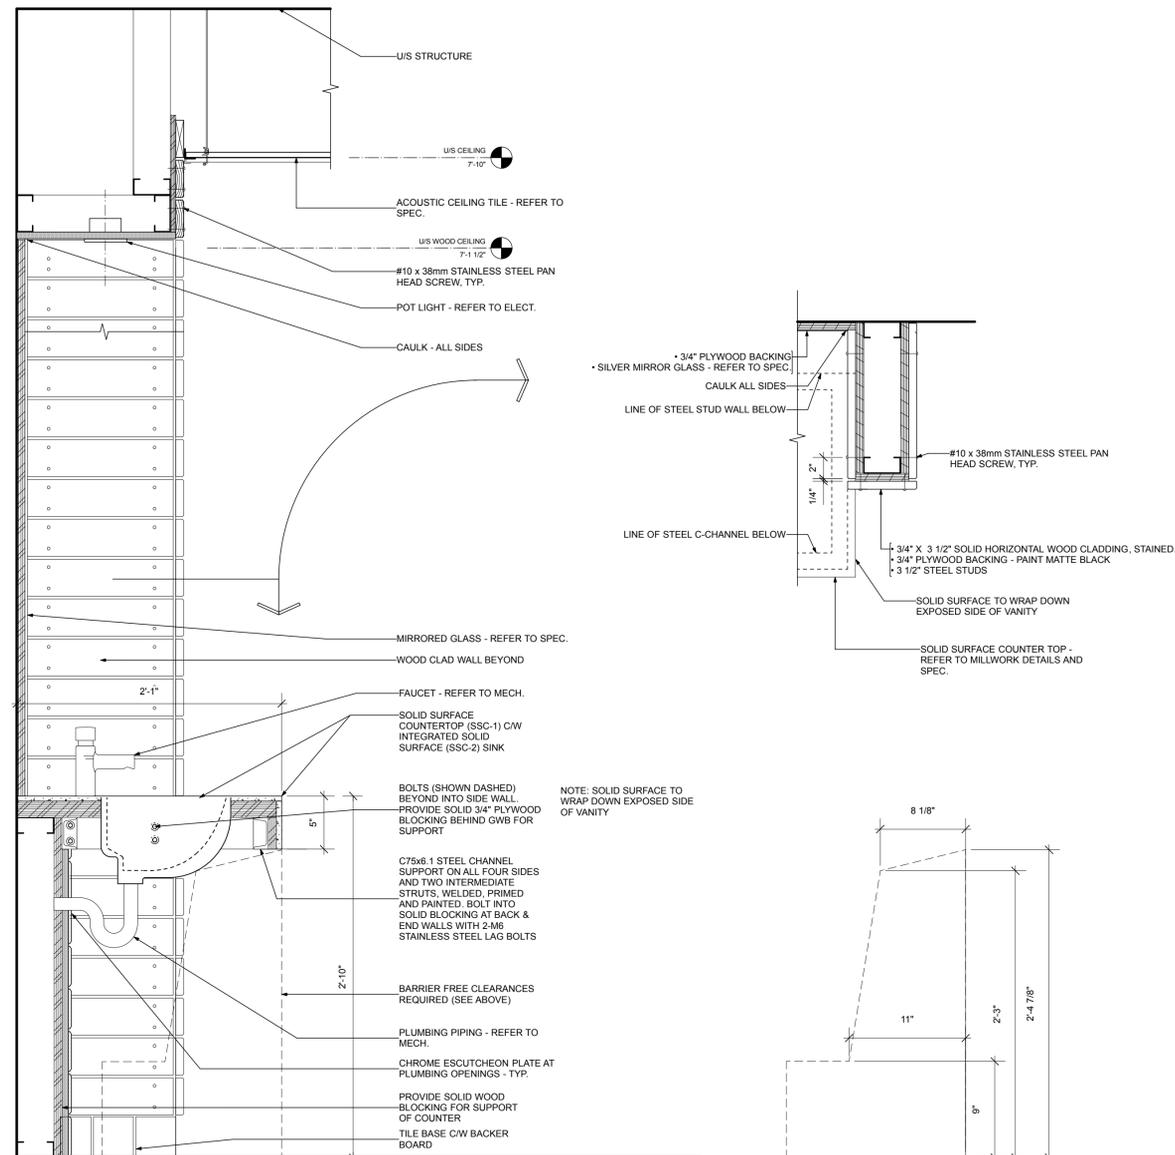

3 CONDENSING UNIT ENCLOSURE

GENERAL CONTRACTOR TO PROVIDE UNISTRUT FRAMING AND WIRE MESH SURROUND AROUND NEW CONDENSING UNIT TO MATCH EXISTING. GENERAL CONTRACTOR TO PROVIDE SHOP DRAWINGS PRIOR TO FABRICATION

No.	DATE	REVISION / ISSUANCE
4	YY.MM.DD	-
3	YY.MM.DD	-
2	YY.MM.DD	-
1	YY.MM.DD	-
0	22.04.26	ISSUED FOR CONSTRUCTION

Architect

x | architecture inc.
210 Main Street, Suite 310 Winnipeg, Manitoba R3C 1A8 204 318 2010

Engineer

Project No. BID OPPORTUNITY 878 - 2021
PAN AM POOL
UNIVERSAL CHANGE ROOM
25 POSEIDON BAY

Sheet Title

DETAILS

Project No.

21027

Date

APRIL 26, 2022

Sheet

A3.2