
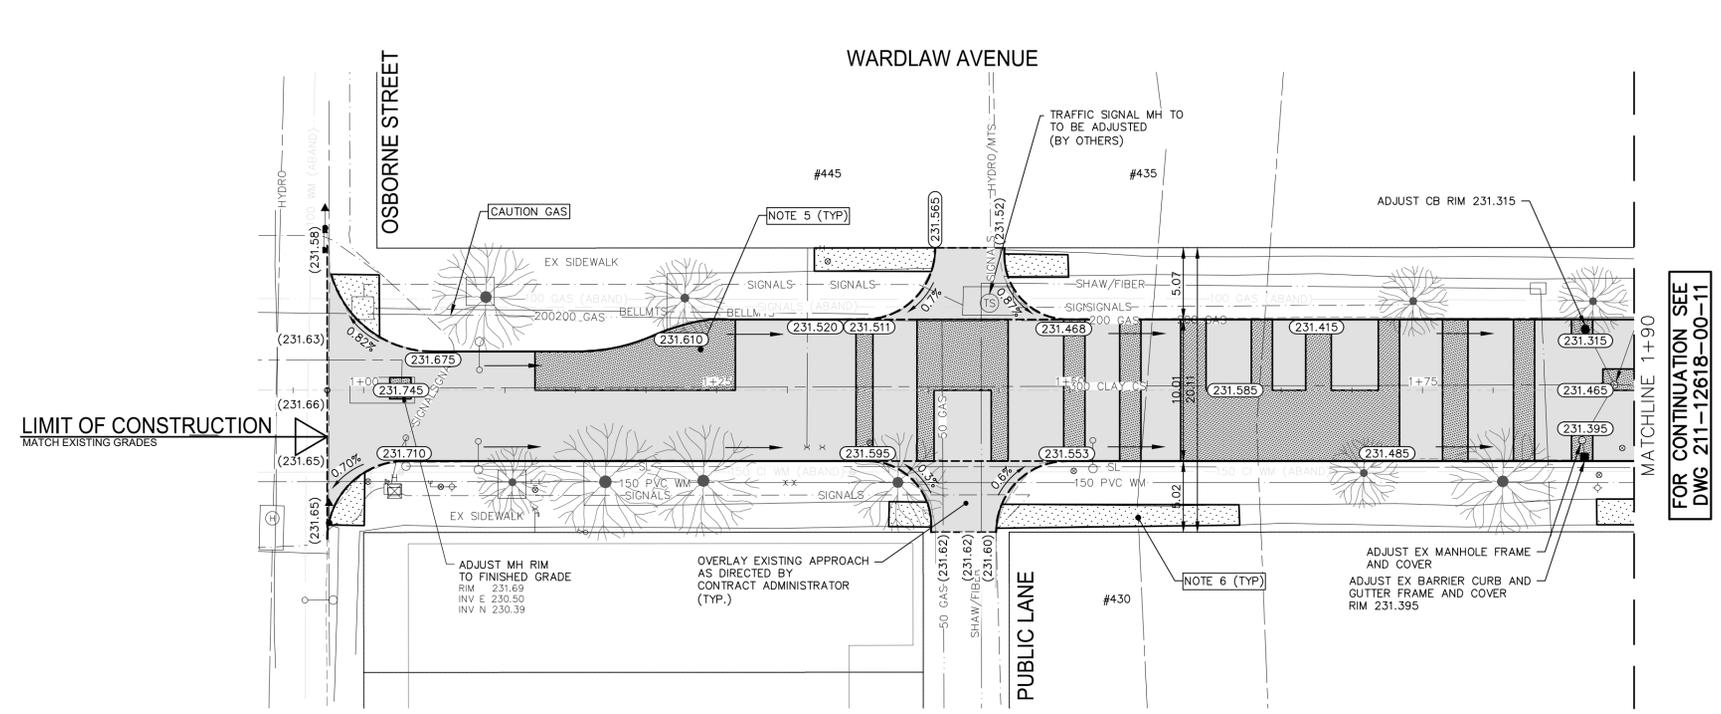


Mar 09, 2022 - 9:14pm F:\2021\211-12618-00 - 2022 Street Program Package 22-R-03\1-4.0 Tech + Prof Services\4.11 Highways_Bridges\4.11.06 Drawings\03 Working Dwg\211-12618-00-Wardlaw Ave_W_Plan&Profile.dwg - Tab: 884-2021_Drawing_211-12618-00-10-RB

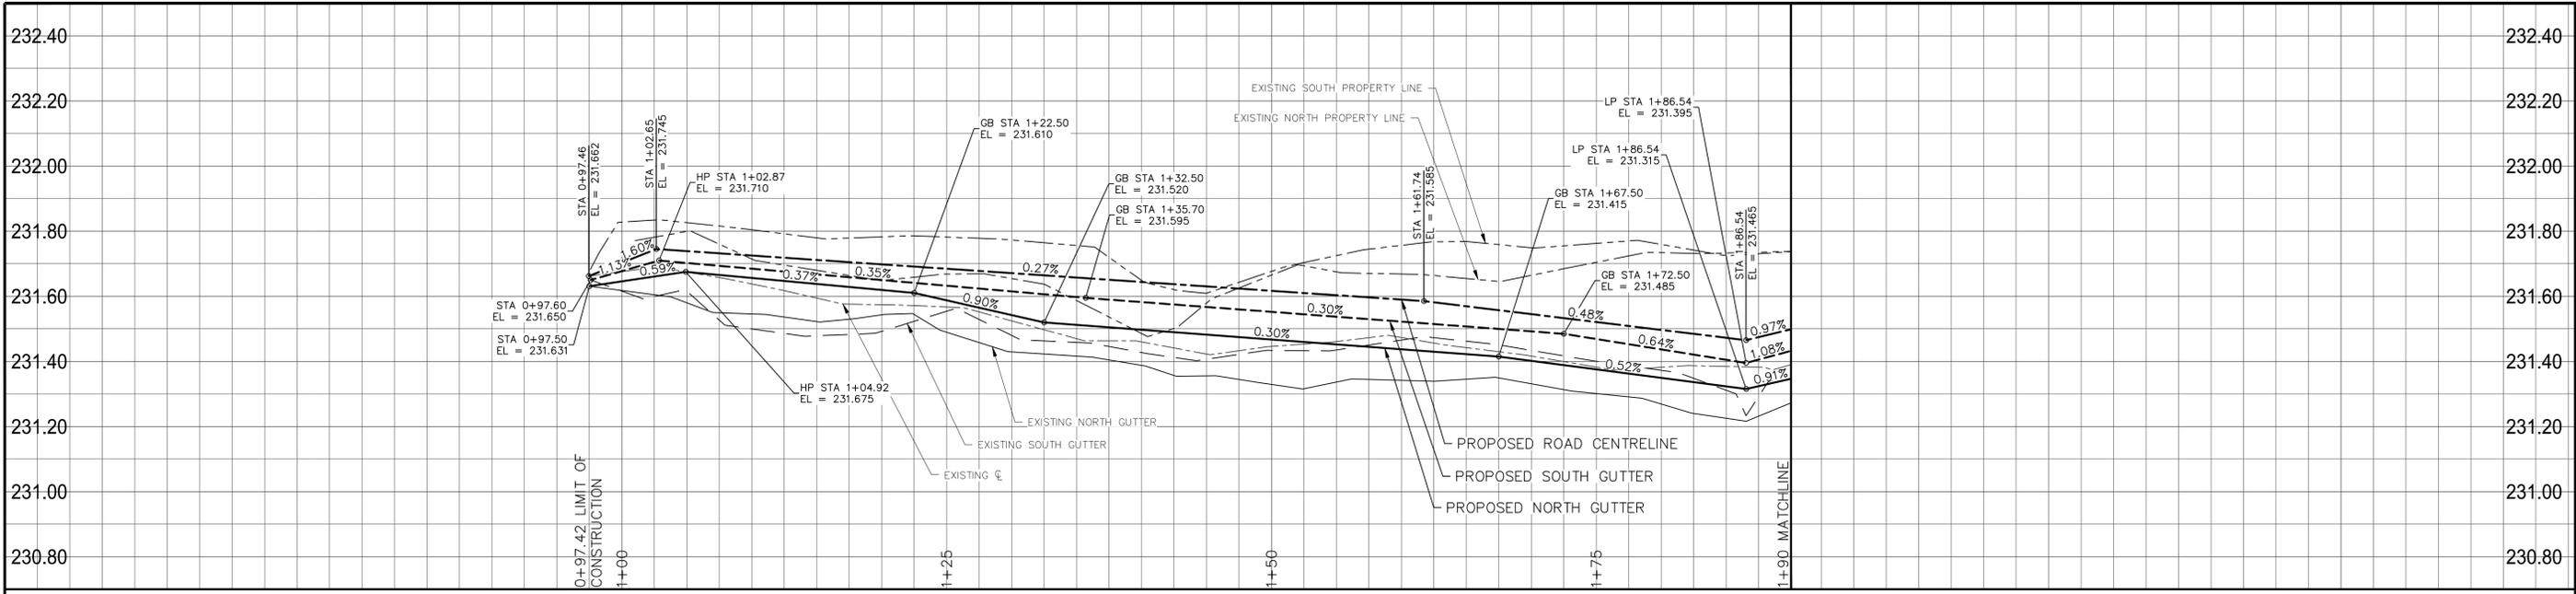

- NOTES:**
1. ALL WORK AND MATERIALS TO BE IN ACCORDANCE WITH THE LATEST REVISION OF THE CITY OF WINNIPEG STANDARD CONSTRUCTION SPECIFICATIONS.
 2. CONTRACTOR TO CONFIRM THE LOCATION OF ALL UTILITIES/SERVICES IN THE FIELD PRIOR TO CONSTRUCTION.
 3. ALL ROADWAY DIMENSIONS SHOWN ARE TO BACK OF CURB.
 4. EXISTING ASPHALT TO BE PLANED AS SHOWN OR AS DIRECTED BY CONTRACT ADMINISTRATOR
 5. 150mm PARTIAL CONCRETE SLAB PATCHES SHOWN ARE ONLY A REPRESENTATIVE APPROXIMATION OF THE TENDERED QUANTITIES.
 6. EXISTING SIDEWALK TO BE RENEWED AS PER SD-228A AND AS DIRECTED BY CONTRACT ADMINISTRATOR.
 7. PLANE/REMOVE EXISTING CURB AND CONSTRUCT BARRIER CURB (100mm REVEAL) AS PER SD-206A AND AS DIRECTED BY CONTRACT ADMINISTRATOR.
 8. ALL PRIVATE WALKWAYS TO BE ADJUSTED TO NEW SIDEWALK OR TOP OF CURB ELEVATION, AS DIRECTED BY THE CONTRACT ADMINISTRATOR.
 9. PAVEMENT REPAIR FABRIC TO BE INSTALLED AS DIRECTED BY CONTRACT ADMINISTRATOR.
 10. MODIFIED BARRIER CURB TO BE CONSTRUCTED AT ALL INTERSECTION RADII AND ALLEY RADII
 11. CONTRACTORS TO TAKE PRECAUTIONARY STEPS TO PROTECT EXISTING TREES WITHIN THE LIMITS OF CONSTRUCTION FROM DAMAGE FROM CONSTRUCTION ACTIVITIES AS OUTLINED IN THE SPECIFICATIONS.
 12. LAMP STANDARDS, HYDRO POLES, AND ANCHORS THAT REQUIRE TEMPORARY SUPPORT, REMOVAL OR REPLACEMENT, TO BE DONE SO AT THE EXPENSE OF THE CONTRACTOR AS NECESSARY.
 13. ALL BOULEVARDS TO BE SODDED UNLESS OTHERWISE NOTED.
 14. ADJUST ALL WATER VALVES, HYDRANTS, MANHOLES, AND CATCH BASINS IN WORK AREA TO GRADE.

EXISTING	LEGEND-PLAN	PROPOSED	EXISTING	LEGEND-PROFILE	PROPOSED
---	WATER MAIN	---	---	---	---
---	LAND DRAINAGE SEWER	---	---	---	---
---	WASTE WATER SEWER	---	---	---	---
---	HYDRO	---	---	---	---
---	BELL/MTS	---	---	---	---
---	SIGNALS	---	---	---	---
---	MANHOLE	---	---	---	---
---	CATCH BASIN	---	---	---	---
---	CURB INLET	---	---	---	---
---	UTILITIES ADJUSTED	---	---	---	---
---	PLUG	---	---	---	---
---	HYDRANT	---	---	---	---
---	VALVE	---	---	---	---
---	CURB STOP	---	---	---	---
---	GROUND GRADE	---	---	---	---
---	PAVEMENT GRADE	---	---	---	---
---	ANCHOR	---	---	---	---
---	#111 CIVIC ADDRESS	---	---	---	---
---	EXISTING	---	---	---	---
---	LEGEND-PLAN	---	---	---	---
---	PROPOSED	---	---	---	---
---	EXISTING	---	---	---	---
---	LEGEND-PROFILE	---	---	---	---
---	PROPOSED	---	---	---	---
---	EXISTING	---	---	---	---
---	LEGEND-PROFILE	---	---	---	---
---	PROPOSED	---	---	---	---

LOCATIONS APPROVED UNDERGROUND STRUCTURES

G.O.M. TOH @ SW CORNER WARDLAW AVENUE AND DONALD STREET
ELEV. 232.753

SIGNED BY: _____ DATE: _____
SUPV UG STRUCTURES

LOCATION OF UNDERGROUND STRUCTURES AS SHOWN ARE BASED ON THE BEST INFORMATION AVAILABLE BUT NO GUARANTEE IS GIVEN THAT ALL EXISTING UTILITIES ARE SHOWN OR THAT THE GIVEN LOCATIONS ARE EXACT CONFIRMATION OF EXISTENCE AND EXACT LOCATION OF ALL SERVICES MUST BE OBTAINED FROM THE INDIVIDUAL UTILITIES BEFORE PROCEEDING

NO.	REVISIONS	DATE	BY

wsp

DESIGNED BY: RH/EL
DRAWN BY: RB/AG

CHECKED BY: LV
APPROVED BY: SM

HOR. SCALE: 1:250
VERTICAL: 1:10

ISSUED FOR TENDER: 20220309 RB
DETAILED DESIGN REVIEW: 20220301 RB

DATE: MAY 2022

WSP Canada Inc.
1600 Buffalo Place
Winnipeg, MB R3T 6B8
t. 204.477.6650
f. 204.474.2864
www.wsp.com

ENGINEER'S SEAL

CONSULTANT ACAD DWG. NO.
211-12618-00-10

THE CITY OF WINNIPEG
PUBLIC WORKS DEPARTMENT
ENGINEERING SERVICES DIVISION

2022 LOCAL STREET RENEWALS
WARDLAW AVE

MAJOR REHABILITATION
STA. 0+97.42 TO STA. 1+90

CITY DRAWING NUMBER
SHEET 10 OF 21

TENDER NO.
884-2021

METRIC
WHOLE NUMBERS INDICATE MILLIMETRES
DECIMALIZED NUMBERS INDICATE METRES

ENGINEERS GEOSCIENTISTS MANITOBA
Certificate of Authorization
WSP Canada Inc.
No. 5750

FOR TENDER PURPOSES ONLY
NOT FOR CONSTRUCTION

FOR CONTINUATION SEE
DWG 211-12618-00-11