


ROOF PLAN KEYNOTES

- ① ROOF DRAIN
- ② VENT PIPE
- ③ NEW OVERFLOW SCUPPERS
- ④ EXTERIOR LIGHTING REMOVAL BY CITY OF WINNIPEG
- ⑤ EC CONDUIT REMOVAL BY CITY OF WINNIPEG
- ⑥ RELOCATE SOUTH INTERNAL DRAIN IN LINE W/ NORTH INTERNAL DRAIN
- ⑦ MINIMUM 6'-0" X 6'-0" TRAFFIC CAP AT BASE OF LADDER
- ⑧ CAPPED CURB
- ⑨ MINIMUM 3'-0" WIDE TRAFFIC CAP AROUND HVAC
- ⑩ REMOVE EXISTING DRAIN NEW ACCESS LADDER
- ⑪ BOX OUT & INSULATE VOID BETWEEN EXISTING PARAPET & CHIMNEY

CONSTRUCTION NOTES

- 01 2% FIELD SLOPE & 4% BACK SLOPE 3:1 WIDTH TO LENGTH RATIO

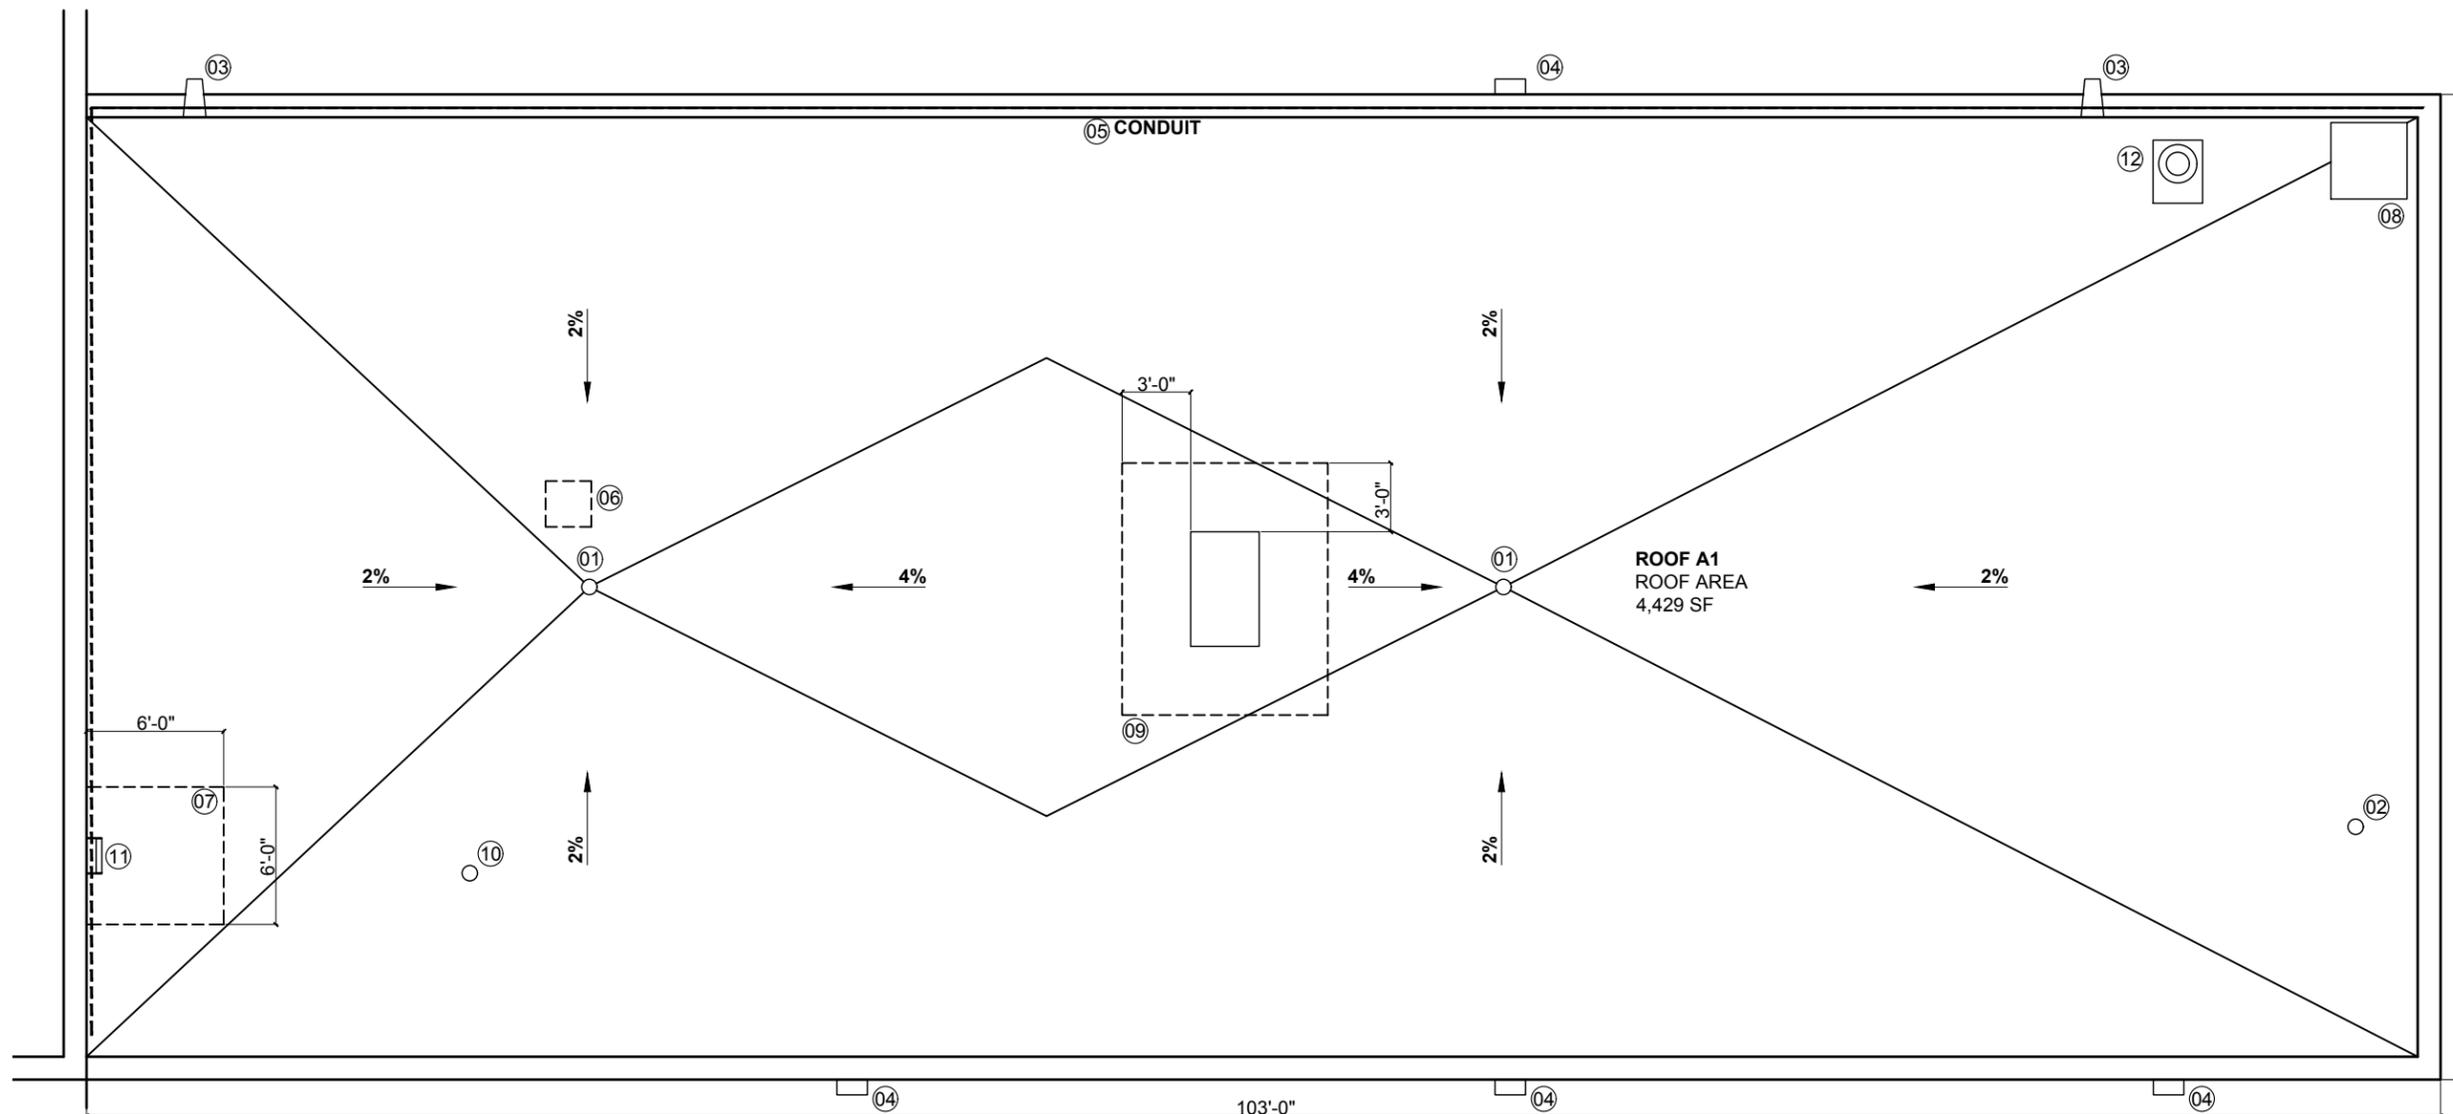

Partial Roof Replacement

Project Address 752 McGee Street
Winnipeg, Manitoba
BID # 168-2022

Client JDB Building Envelope
Specialists
Winnipeg, Manitoba
www.buildingenvelope.biz
204.371.0996

Drawing
ENLARGED ROOF PLAN