


APPENDIX G - SITE PLANS FOR LAYDOWN AREA AND ACCESS ROUTES

CONTRACTOR PARKING, SITE ACCESS, AND LAYDOWN AREAS

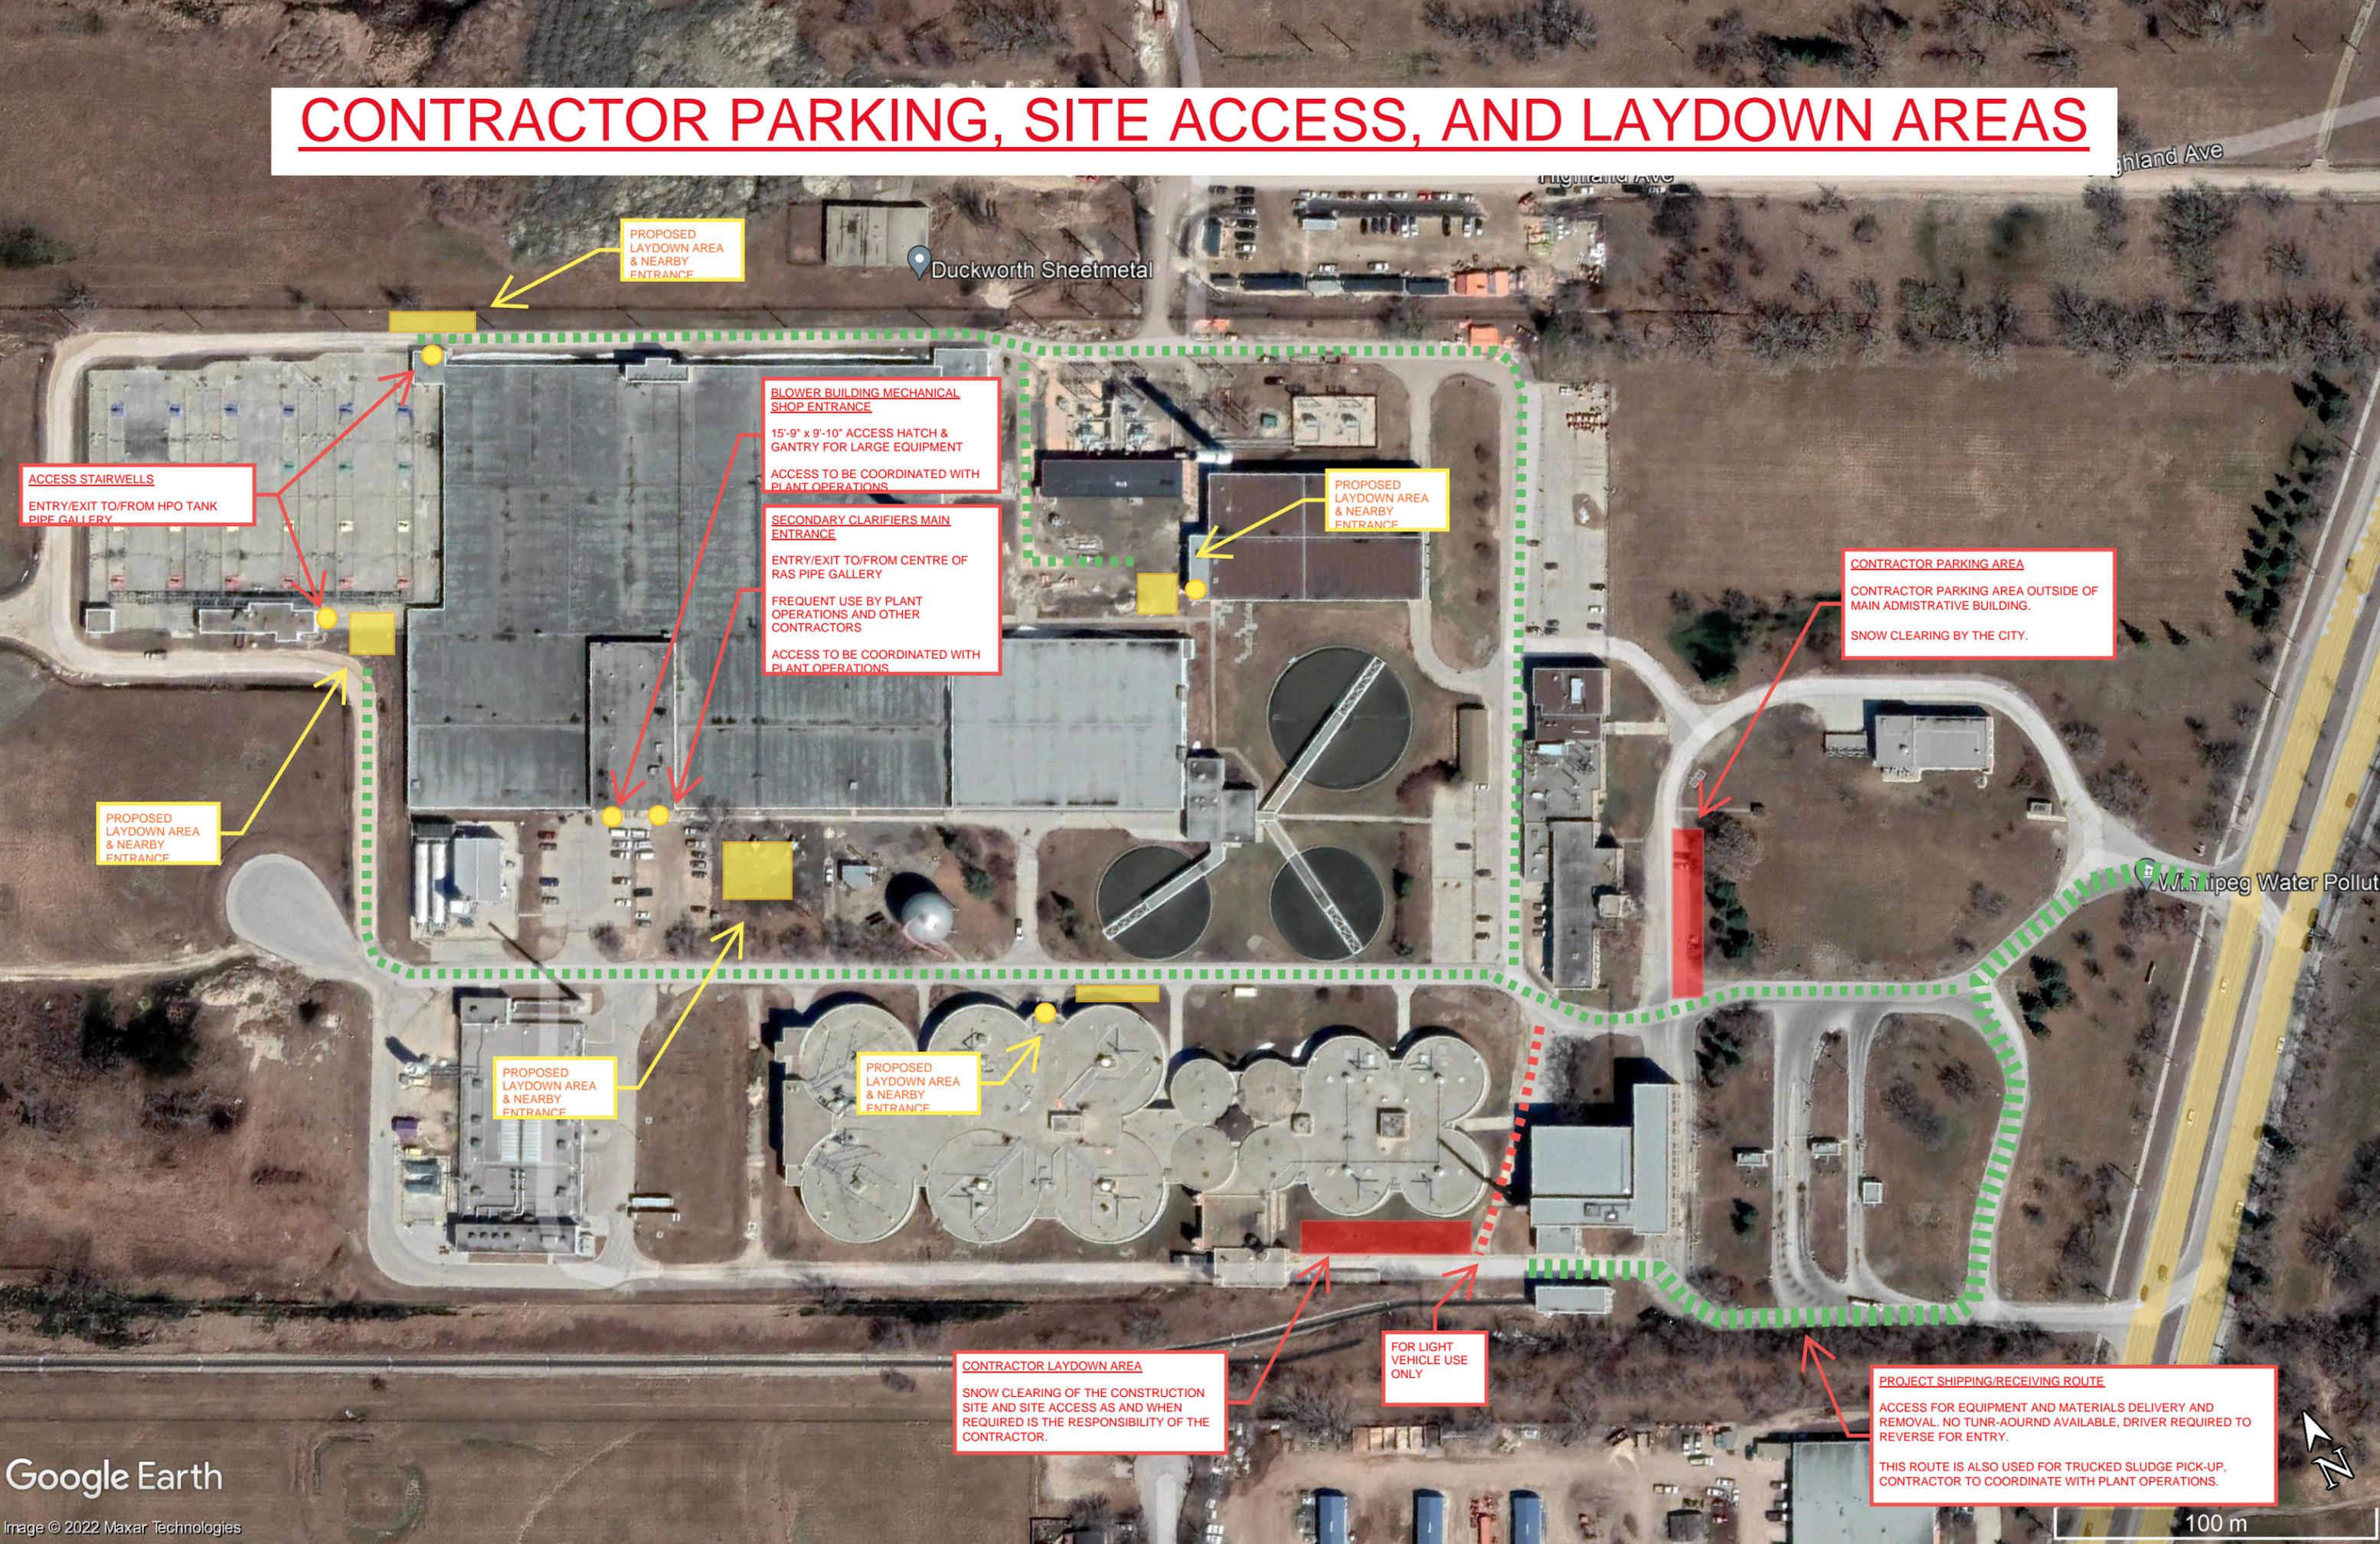

ACCESS STAIRWELLS
ENTRY/EXIT TO/FROM HPO TANK PIPE GALLERY

PROPOSED LAYDOWN AREA & NEARBY ENTRANCE

BLOWER BUILDING MECHANICAL SHOP ENTRANCE

15'-9" x 9'-10" ACCESS HATCH & GANTRY FOR LARGE EQUIPMENT
ACCESS TO BE COORDINATED WITH PLANT OPERATIONS

SECONDARY CLARIFIERS MAIN ENTRANCE

ENTRY/EXIT TO/FROM CENTRE OF RAS PIPE GALLERY
FREQUENT USE BY PLANT OPERATIONS AND OTHER CONTRACTORS
ACCESS TO BE COORDINATED WITH PLANT OPERATIONS

PROPOSED LAYDOWN AREA & NEARBY ENTRANCE

CONTRACTOR PARKING AREA
CONTRACTOR PARKING AREA OUTSIDE OF MAIN ADMINISTRATIVE BUILDING.
SNOW CLEARING BY THE CITY.

PROPOSED LAYDOWN AREA & NEARBY ENTRANCE

PROPOSED LAYDOWN AREA & NEARBY ENTRANCE


PROPOSED LAYDOWN AREA & NEARBY ENTRANCE

CONTRACTOR LAYDOWN AREA
SNOW CLEARING OF THE CONSTRUCTION SITE AND SITE ACCESS AS AND WHEN REQUIRED IS THE RESPONSIBILITY OF THE CONTRACTOR.

FOR LIGHT VEHICLE USE ONLY

PROJECT SHIPPING/RECEIVING ROUTE
ACCESS FOR EQUIPMENT AND MATERIALS DELIVERY AND REMOVAL. NO TURN-AROUND AVAILABLE, DRIVER REQUIRED TO REVERSE FOR ENTRY.
THIS ROUTE IS ALSO USED FOR TRUCKED SLUDGE PICK-UP, CONTRACTOR TO COORDINATE WITH PLANT OPERATIONS.

PLANT OPERATIONS AND OUTSIDE PROJECT WORK AREAS

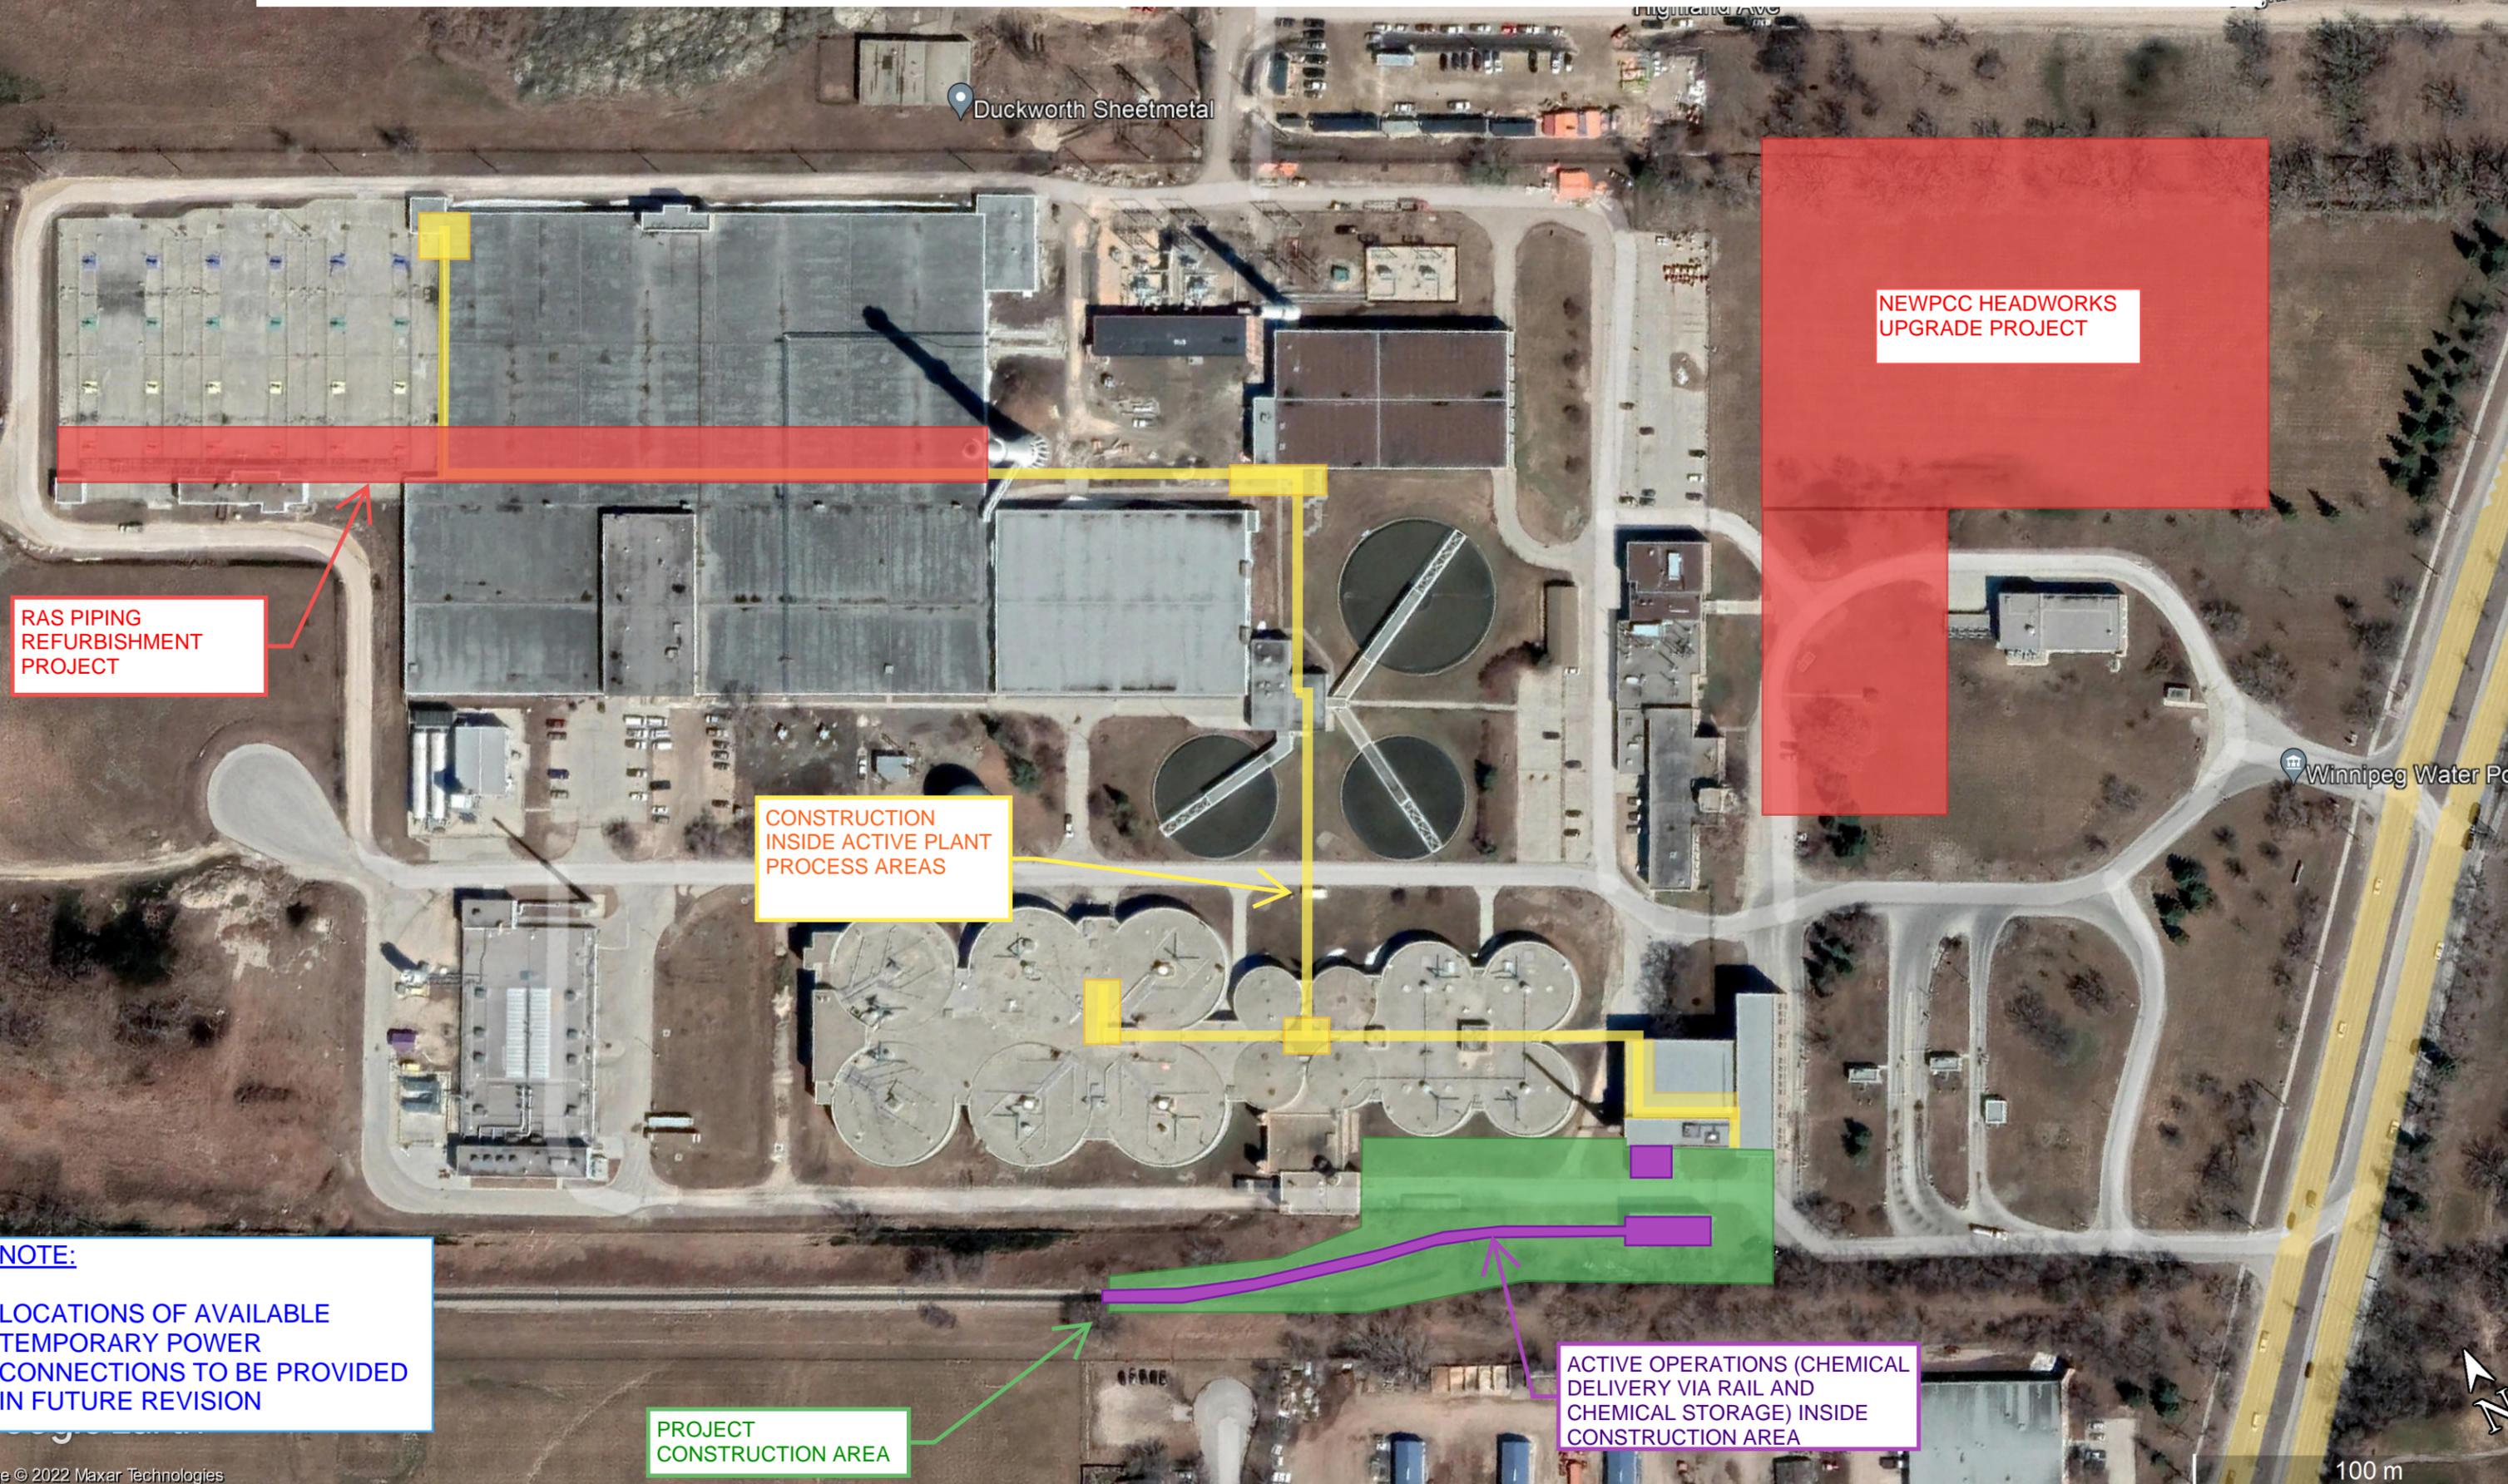

RAS PIPING REFURBISHMENT PROJECT

CONSTRUCTION INSIDE ACTIVE PLANT PROCESS AREAS

NEWPCC HEADWORKS UPGRADE PROJECT

NOTE:
LOCATIONS OF AVAILABLE TEMPORARY POWER CONNECTIONS TO BE PROVIDED IN FUTURE REVISION

PROJECT CONSTRUCTION AREA

ACTIVE OPERATIONS (CHEMICAL DELIVERY VIA RAIL AND CHEMICAL STORAGE) INSIDE CONSTRUCTION AREA