




Apr 21, 2022 - 3:30pm
 P:\2022\221-02142-00 - 2022 Street Maintenance Program\14.0 Tech + Prof Services\14.11 Highways_Bridges\14.11.06 Drawings\03 Working Dwg\NB_St_Anne's Road.dwg - tab:199-2022_NB StAnne's Rd_221-02142-00-01-RA

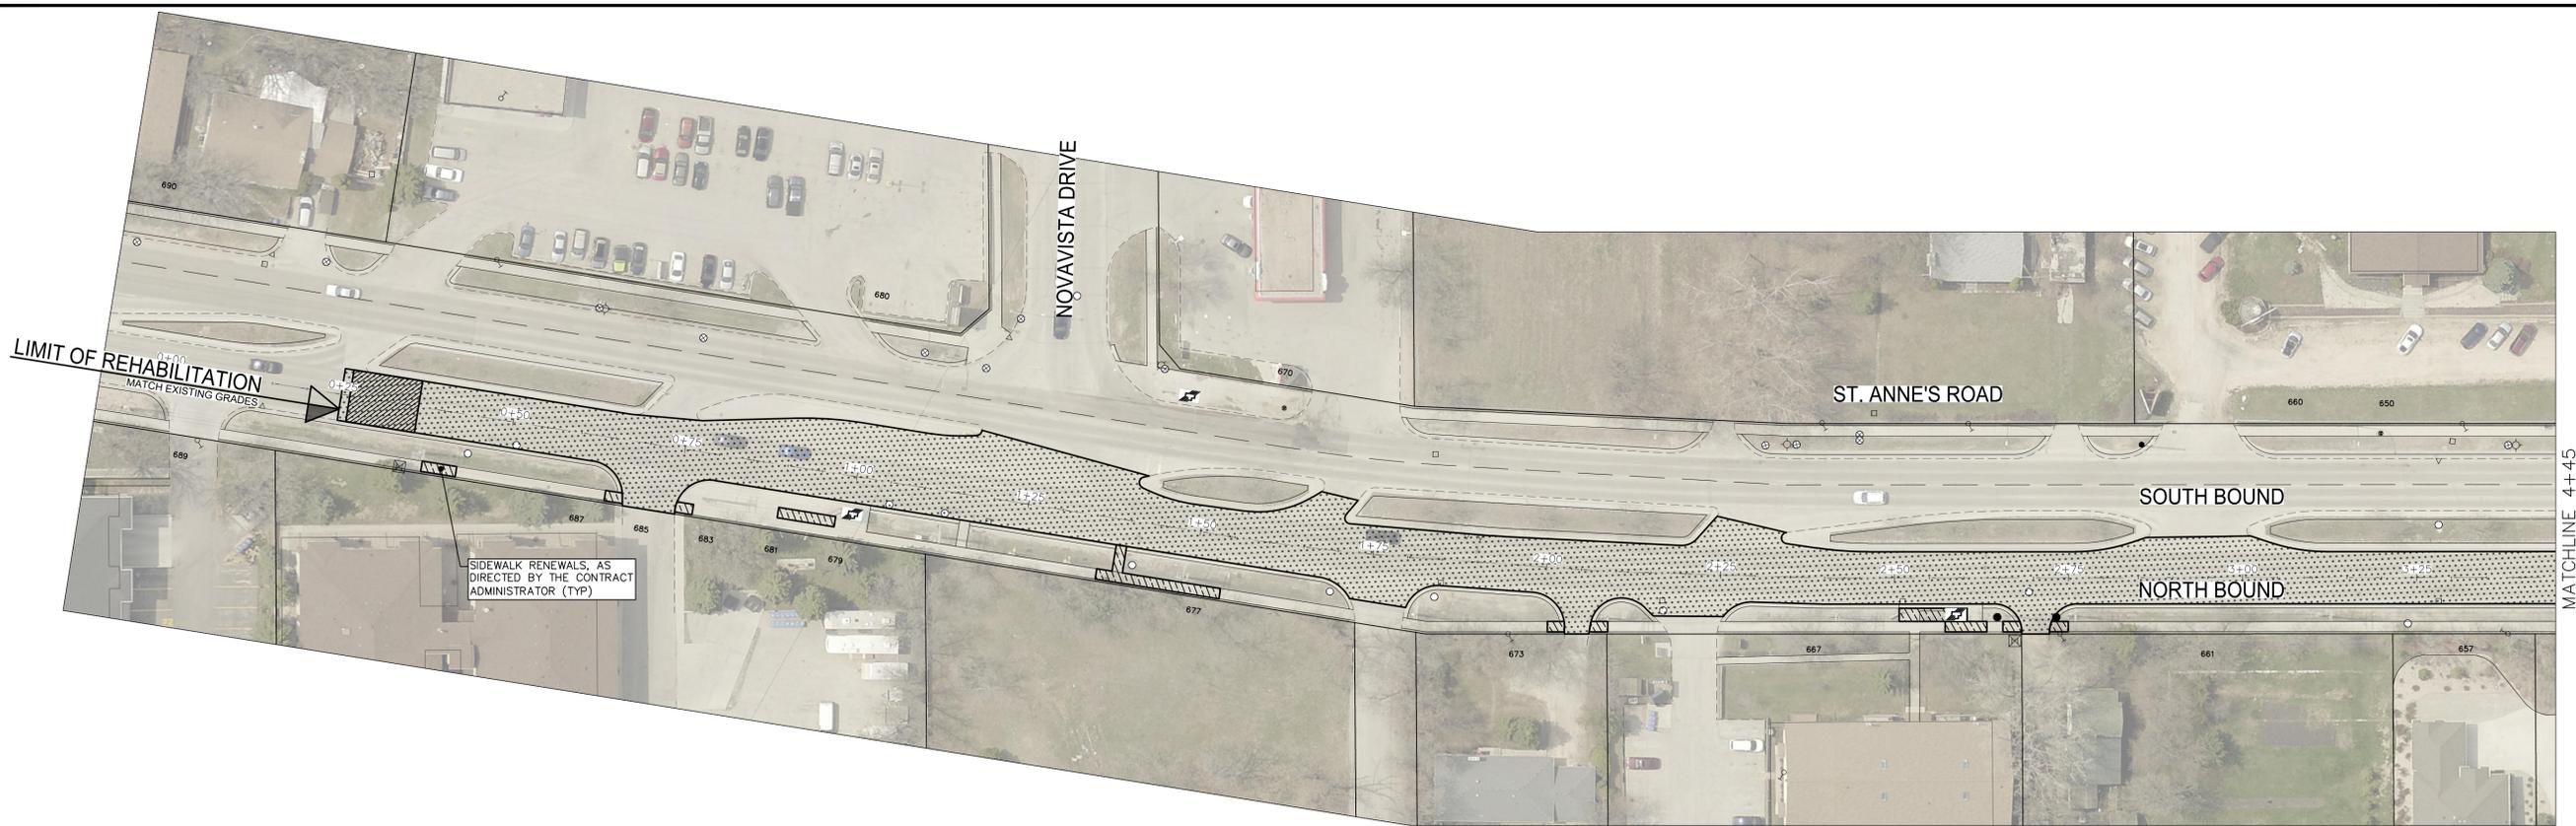

MATCHLINE 4+45

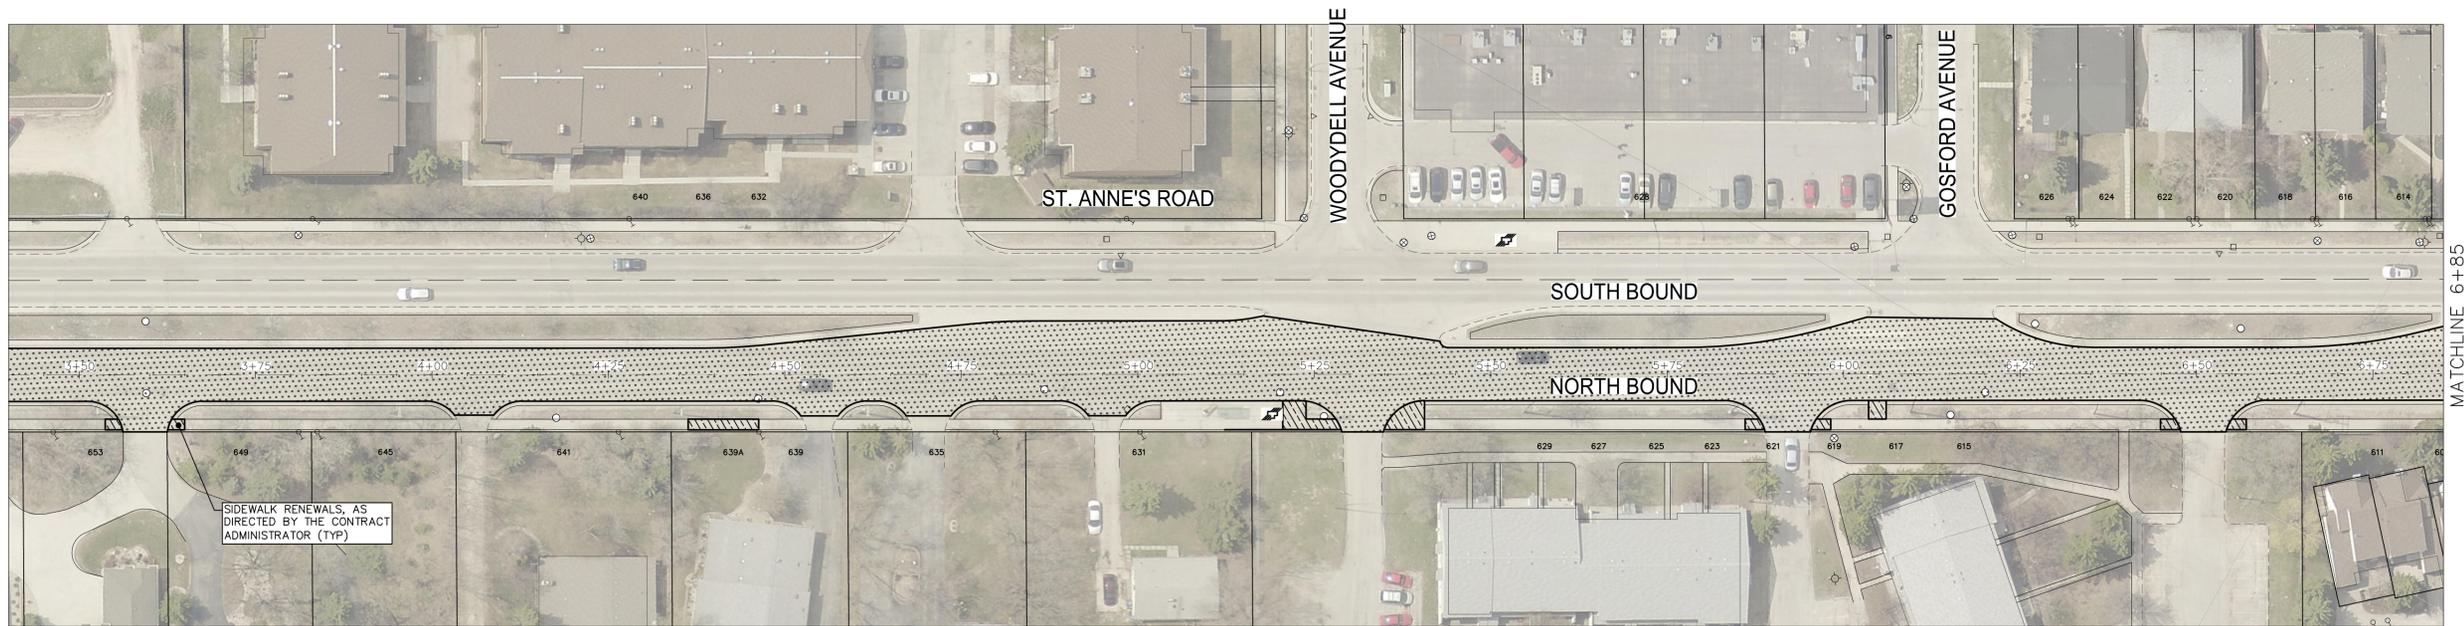

MATCHLINE 6+85

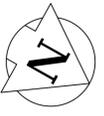

FOR CONTINUATION SEE
DWG 221-02142-00-02

- NOTES:**
1. ALL WORK AND MATERIALS TO BE IN ACCORDANCE WITH THE LATEST REVISION OF THE CITY OF WINNIPEG STANDARD CONSTRUCTION SPECIFICATIONS.
 2. CONTRACTOR TO CONFIRM THE LOCATION OF ALL UTILITIES/SERVICES IN THE FIELD PRIOR TO CONSTRUCTION.
 3. RENEW CURB, SPLASH STRIP, BULLNOSE, AND SIDEWALK AS IDENTIFIED BY CONTRACT ADMINISTRATOR.
 4. ALL PRIVATE WALKWAYS TO BE ADJUSTED TO NEW SIDEWALK OR TOP OF CURB ELEVATION, AS REQUIRED.
 5. ADJUST MH FRAMES, CB RIMS, CURB INLETS, AND VALVES TO NEW GRADES, AS REQUIRED.
 6. MODIFIED BARRIER CURB TO BE CONSTRUCTED AT ALL INTERSECTION RADI AND BACK LANE RADI.
 7. LAMP STANDARDS, HYDRO POLES, AND ANCHORS THAT REQUIRE TEMPORARY SUPPORT, REMOVAL OR REPLACEMENT, TO BE DONE SO AT THE EXPENSE OF THE CONTRACTOR AS NECESSARY.
 8. CONTRACTORS TO TAKE PRECAUTIONARY STEPS TO PROTECT EXISTING TREES WITHIN THE LIMITS OF CONSTRUCTION FROM DAMAGE FROM CONSTRUCTION ACTIVITIES AS OUTLINED IN THE SPECIFICATIONS.
 9. ALL BOULEVARDS TO BE SODDED UNLESS OTHERWISE NOTED.
 10. FULL AND PARTIAL DEPTH JOINT REPAIRS, AND SLAB RENEWALS TO BE FINALIZED IN THE FIELD PRIOR TO CONSTRUCTION. THE REPAIRS IDENTIFIED ON THIS DRAWING ARE FOR TENDER PURPOSE ONLY.

EXISTING	LEGEND-PLAN	PROPOSED	EXISTING	LEGEND-PLAN	PROPOSED
	TRANSIT STOP			EDGE OF SIDEWALK	
	HYDRO POLE			FENCE	
	MANHOLE			PROPERTY LINE	
	CATCH BASIN			EDGE OF CONCRETE & ASPHALT	
	CURB INLET			SIDEWALK RENEWAL	
	HYDRANT			DIAMOND GRINDING LIMITS	
	VALVE			FULL DEPTH REPAIRS	
	CURB STOP			ASPHALT RENEWAL	
	ANCHOR			CONCRETE PRESERVATION	
	CIVIC ADDRESS			BOULEVARD GRADING	

G.M.:	N/A		WSP Canada Inc. 1600 Buffalo Place Winnipeg, MB R3T 6B8 t. 204.477.6650 f. 204.474.2864 www.wsp.com		
ELEV.:	-				
H	-	DESIGNED BY	JM	CHECKED BY	SS
G	-	DRAWN BY	SB	APPROVED BY	VM
F	-	HOR. SCALE	1:500	RELEASED FOR CONSTRUCTION	-
E	-	VERTICAL	N/A		
D	-	NO. ISSUED FOR TENDER	04/22/22	DATE	03/24/2022
C	-	A ISSUED FOR DETAIL DESIGN REVIEW	04/19/22	DATE	
B	-	NO. REVISIONS		DATE	

ENGINEER'S SEAL

 CONSULTANT ACAD. DWG. NO.
 221-02142-00-01

PRELIMINARY
NOT FOR CONSTRUCTION

THE CITY OF WINNIPEG
 PUBLIC WORKS DEPARTMENT
 ENGINEERING SERVICES DIVISION

2022 STREETS MAINTENANCE
 PRESERVATION PROGRAM
 ST. ANNE'S ROAD NORTH BOUND
 ASPHALT MILL AND FILL
 90M SOUTH OF NOVA VISTA DRIVE TO STA. 6+85

CITY DRAWING NUMBER: N/A
 SHEET 01 OF 13
 TENDER NO. 199-2022

METRIC
 WHOLE NUMBERS INDICATE MILLIMETRES
 DECIMALIZED NUMBERS INDICATE METRES

**ENGINEERS
 GEOSCIENTISTS
 MANITOBA**
 Certificate of Authorization
 WSP Canada Inc.
 No. 5750