
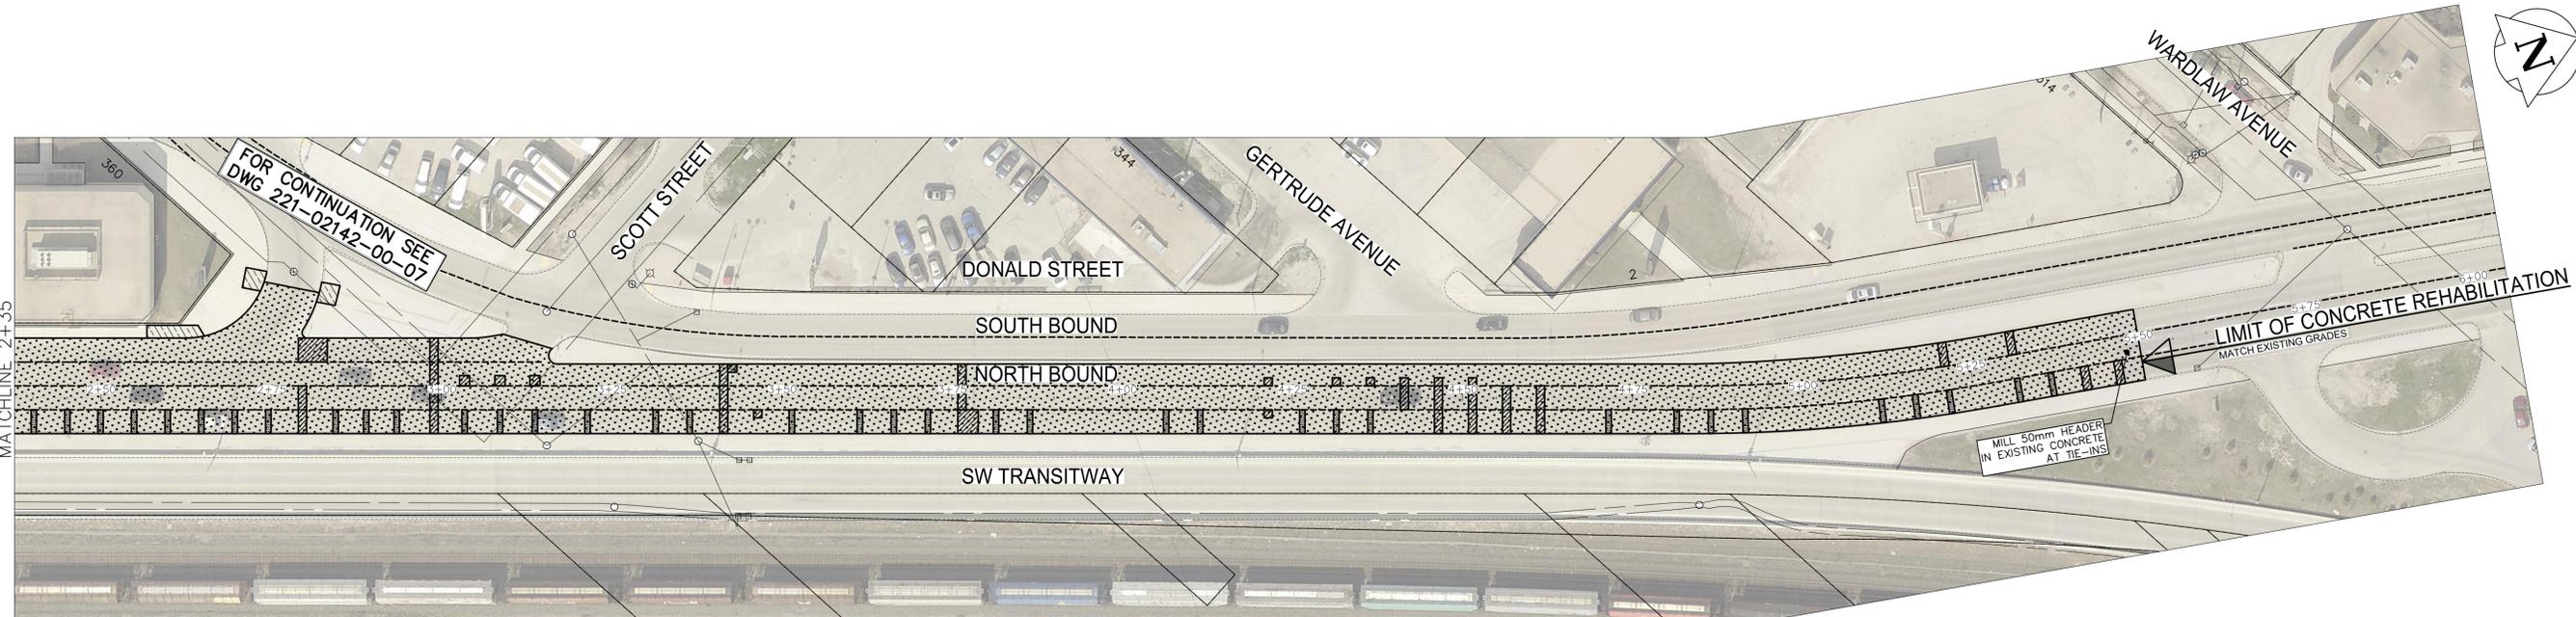



Apr 21, 2022 - 4:22pm  
 F:\2022\221-02142-00 - 2022 Street Maintenance Program\1.4.0 Tech + Prof Services\1.4.11 Highways\_Bridges\1.4.11.06 Drawings\03 Working Dwg\NB\_Donald Street.dwg --tab:199--2022\_NB Donald St\_221-02142-00-06-RB

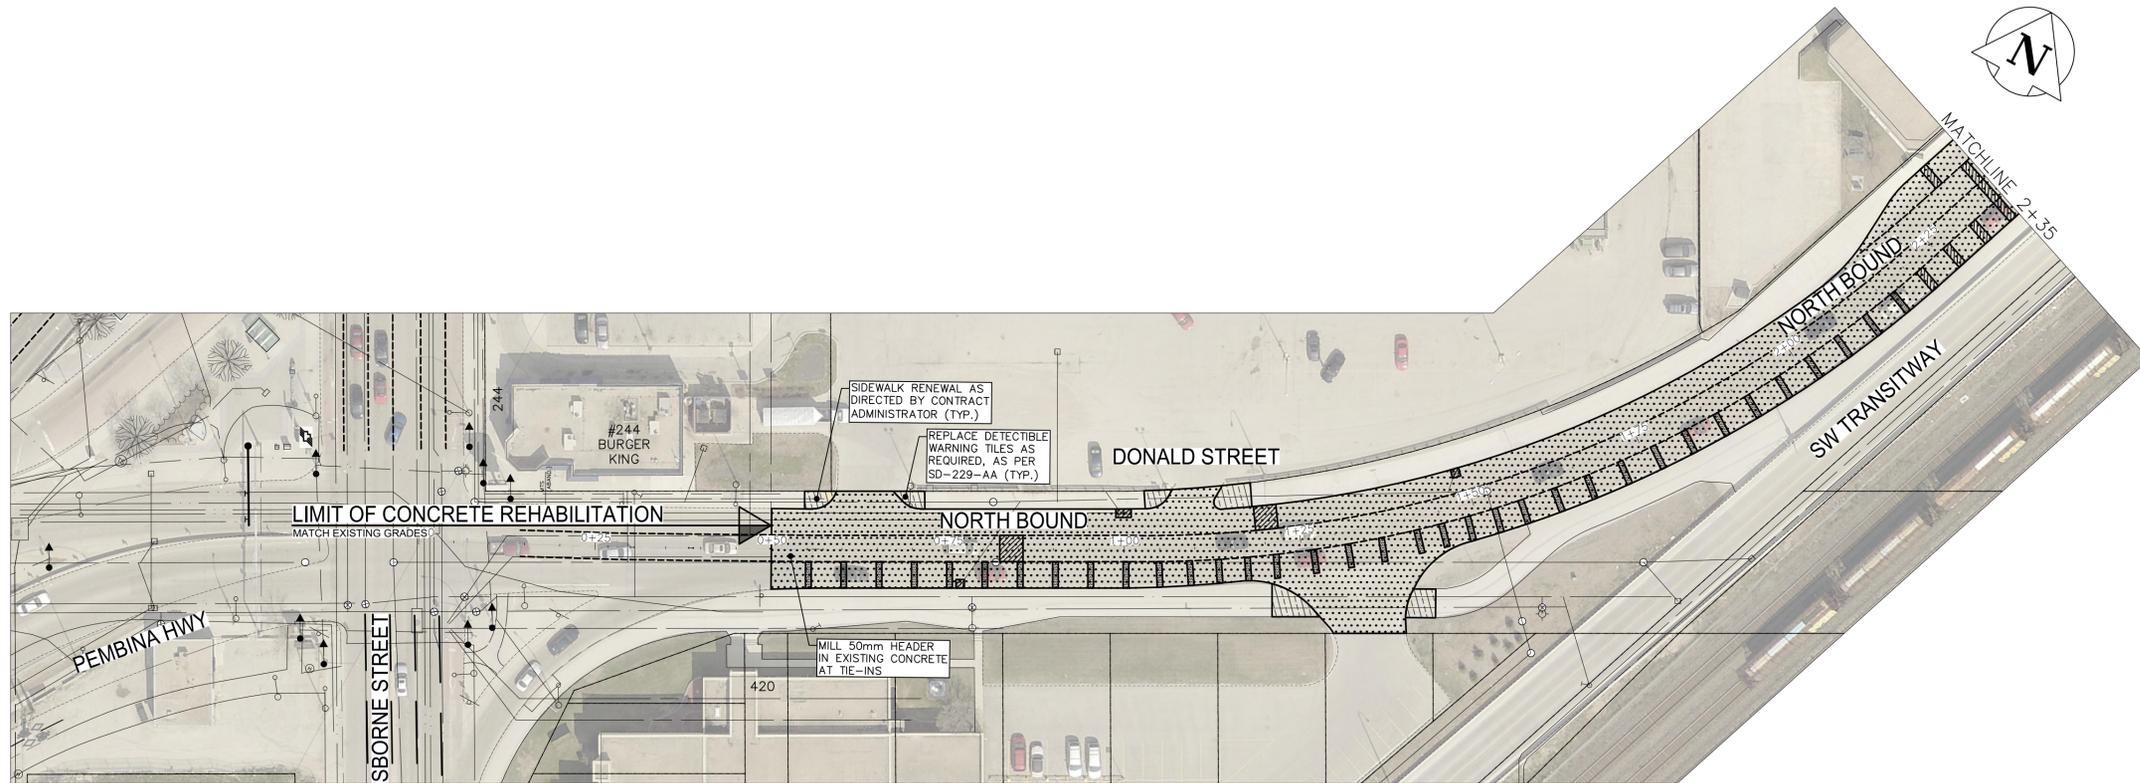

- NOTES:**
1. ALL WORK AND MATERIALS TO BE IN ACCORDANCE WITH THE LATEST REVISION OF THE CITY OF WINNIPEG STANDARD CONSTRUCTION SPECIFICATIONS.
  2. CONTRACTOR TO CONFIRM THE LOCATION OF ALL UTILITIES/SERVICES IN THE FIELD PRIOR TO CONSTRUCTION.
  3. RENEW CURB, SPLASH STRIP, BULLNOSE, AND SIDEWALK AS IDENTIFIED BY CONTRACT ADMINISTRATOR.
  4. ALL PRIVATE WALKWAYS TO BE ADJUSTED TO NEW SIDEWALK OR TOP OF CURB ELEVATION, AS REQUIRED.
  5. ADJUST MH FRAMES, CB RIMS, CURB INLETS, AND VALVES TO NEW GRADES, AS REQUIRED.
  6. MODIFIED BARRIER CURB TO BE CONSTRUCTED AT ALL INTERSECTION RADI AND BACK LANE RADI.
  7. LAMP STANDARDS, HYDRO POLES, AND ANCHORS THAT REQUIRE TEMPORARY SUPPORT, REMOVAL OR REPLACEMENT, TO BE DONE SO AT THE EXPENSE OF THE CONTRACTOR AS NECESSARY.
  8. CONTRACTORS TO TAKE PRECAUTIONARY STEPS TO PROTECT EXISTING TREES WITHIN THE LIMITS OF CONSTRUCTION FROM DAMAGE FROM CONSTRUCTION ACTIVITIES AS OUTLINED IN THE SPECIFICATIONS.
  9. ALL BOULEVARDS TO BE SODDED UNLESS OTHERWISE NOTED.
  10. FULL AND PARTIAL DEPTH JOINT REPAIRS, AND SLAB RENEWALS TO BE FINALIZED IN THE FIELD PRIOR TO CONSTRUCTION. THE REPAIRS IDENTIFIED ON THIS DRAWING ARE FOR TENDER PURPOSE ONLY.

EXISTING	LEGEND-PLAN	PROPOSED	EXISTING	LEGEND-PLAN	PROPOSED
	TRANSIT STOP		EDGE OF SIDEWALK		FENCE
	HYDRO POLE		PROPERTY LINE		EDGE OF CONCRETE & ASPHALT
	MANHOLE		SIDEWALK RENEWAL		DIAMOND GRINDING LIMITS
	CATCH BASIN		FULL DEPTH REPAIRS		ASPHALT OVERLAY
	CURB INLET		ASPHALT JOINT REPAIRS		CONCRETE PRESERVATION
	HYDRANT		BOULEVARD GRADING		
	VALVE				
	CURB STOP				
	ANCHOR				
	CIVIC ADDRESS				

G.B.M.	N/A			WSP Canada Inc. 1600 Buffalo Place Winnipeg, MB R3T 6B8 t. 204.477.6650 f. 204.474.2864 www.wsp.com	
ELEV.	-				
H	---	DESIGNED BY	JM	CHECKED BY	SS
G	---	DRAWN BY	SB	APPROVED BY	VM
F	---				
E	---				
D	---				
C	---				
B	ISSUED FOR TENDER	04/22/22	JM	HOR. SCALE	1:500
A	ISSUED FOR DETAIL DESIGN REVIEW	04/19/22	JM	VERTICAL	N/A
NO.	REVISIONS	DATE	BY	DATE	03/24/2022

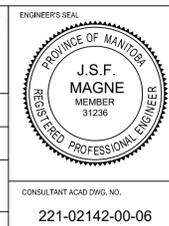

**PRELIMINARY**  
NOT FOR CONSTRUCTION

**THE CITY OF WINNIPEG**  
PUBLIC WORKS DEPARTMENT  
ENGINEERING SERVICES DIVISION

**2022 STREETS MAINTENANCE PRESERVATION PROGRAM**  
DONALD STREET NORTH BOUND  
ASPHALT OVERLAY  
50M EAST OF OSBORNE ST TO 25M SOUTH OF WARDLAW AVE

TENDER NO. 199-2022

**METRIC**  
WHOLE NUMBERS INDICATE MILLIMETRES  
DECIMALIZED NUMBERS INDICATE METRES

**Engineers Geoscientists Manitoba**  
Certificate of Authorization  
WSP Canada Inc.  
No. 5750