


Drawing Title: **STANDARD DETAIL FOR TREE PLANTING**
 Drawing No: **SCD-517**

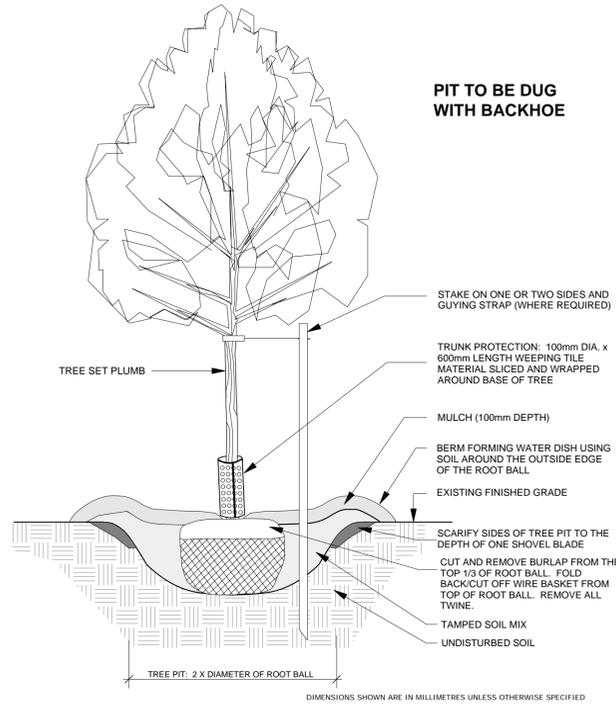


REVISION: 0
 DATE: JAN 2011
 SCALE: N.T.S.
 DRAWN BY: SP

The City of Winnipeg
 Planning, Property and Development Department
 Planning and Land Use Division
 Unit 15 - 30 Fort Street, Winnipeg, MB, R3C 4X5

- General Notes
- All work to conform to Canadian Landscape Standard (Current Edition)
 - All existing trees, sidewalks, curbs, catch basins, culverts, survey markers, to remain are to be protected during construction. Any damage to them is to be made good by the Contractor. Maintain
 - All work is to be warranted for a period of not less than 1 year
 - Contractor is to limit operations to the area within the area of work shown on the drawing. Should areas outside of this limit be damaged during the course of construction, Contractor is to make good
 - Contractor is to obtain location of all utilities prior to construction. If using power equipment to excavate contractor must notify Hydro and Gas and telephone utilities and take steps to avoid damaging
 - All dimensions are in meters unless otherwise noted
 - Contractor to confirm all dimensions and report any discrepancies to Contract Administrator prior to construction
 - Layout is to be approved by Contract Administrator prior to any construction or demolition/removals
 - All material depths in details are shown after compaction.

- General Notes
- Asphalt Concrete Pavement Works as per CW 3410
 - Sub-Grade, Sub Base & Base Coarse Construction as per CW 3110
 - Topsoil & Seed as per CW3520 and CW 3540
 - Topsoil & Sod as per CW 3510 and CW 3540

Drawing Title: **Multi-Use Pathway (AT) Asphalt**
 Drawing No: **SCD-648A**

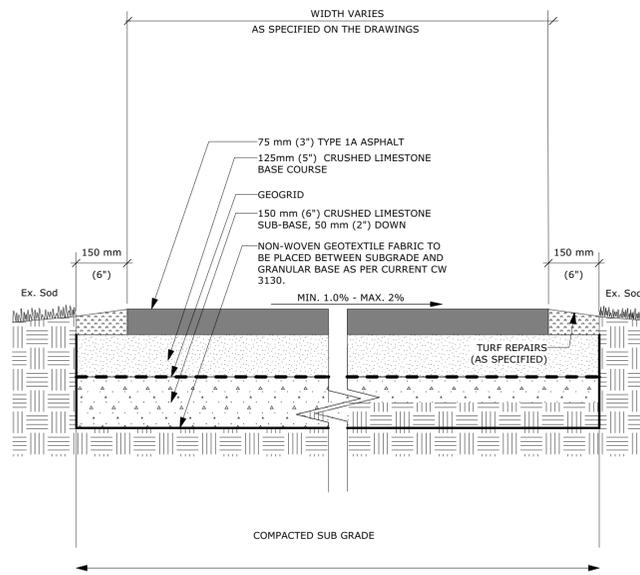


REVISION: 0
 DATE: Jan 20, 2021
 SCALE: N.T.S.
 DRAWN BY: GZ

The City of Winnipeg
 Planning, Property and Development Department
 Planning and Land Use Division
 Unit 15 - 30 Fort Street, Winnipeg, MB, R3C 4X5

- General Notes
- Sub-Grade, Sub Base & Base Coarse Construction as per CW 3110
 - Topsoil & Seed as per CW3520 and CW 3540
 - Topsoil & Sod as per CW 3510 and CW 3540

Drawing Title: **PARK PATHWAY CRUSHED LIMESTONE**
 Drawing No: **SCD-646**

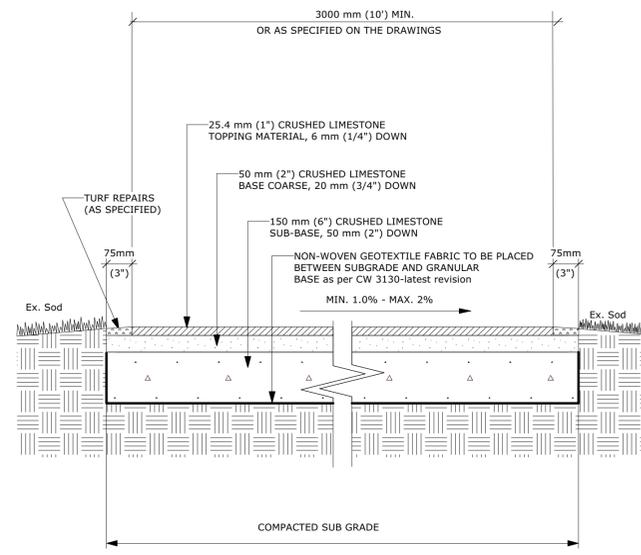

REVISION: 1
 DATE: January 12, 2012
 SCALE: NTS
 DRAWN BY: SP

The City of Winnipeg
 Planning, Property and Development Department
 Planning and Land Use Division
 Unit 15 - 30 Fort Street, Winnipeg, MB, R3C 4X5

- This drawing shall not be used for construction unless signed and sealed by Landscape Architect.
- Variations and modifications to the work shown will not be allowed without prior written consent of Landscape Architect.
- Drawing and Specifications, as instruments of service, are the property of the Landscape Architect. The copyright is reserved in the name of the Landscape Architect. No reproduction may be made without the prior written consent of the Landscape Architect
- Contractors/bidders are hereby granted a limited licence to reproduce these drawings for the purposes of bidding. Such reproductions are not to be used for construction.

| No. | Date | Issue Notes |
|-----|------------|-------------|
| D | 2022-03-10 | For RFP |

Consultant

Project Title: **Whyte Ridge Community Centre Spray Pad**

Drawing Title: **Standard City Details 2**

Drawing No: **L-7.0**
 of **7**