

PROPOSED 3.05m FENCE PER CW3550

SUPPLY & INSTALL BASKETBALL NET, POST & PILE

SUPPLY & INSTALL GALVANIZED HOOP RACK 3H
BIKE RACK RAIL MOUNTED TO 1.0x2.0m 5"
REINFORCED CONCRETE PAD

PICK UP & INSTALL TWO BACKLESS BENCHES PER
SCD 121C

SUPPLY & INSTALL ASPHALTIC COURT W/
CUSHION SURFACING PER SCD 305

SUPPLY & INSTALL GALVANIZED HOOP RACK 3H
BIKE RACK RAIL MOUNTED TO 1.0x2.0m 5"
REINFORCED CONCRETE PAD

PROPOSED ASPHALT WALKWAY W/ BIKE
RACK BUMPOUT PER SCD-648

PROPOSED ASPHALT WALKWAY CL

PROPOSED 3.05m FENCE PER CW3550

SUPPLY & INSTALL BASKETBALL NET, POST & PILE


TOP SOIL & SOD REMOVED WALKWAY AREA

EXISTING SOCCER FIELD

EXISTING GATE

EXISTING UNDERGROUND LIGHTING CABLES

EXISTING FENCE

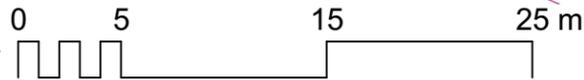

NOTES:

1. THE CONTRACTOR SHALL OBTAIN ALL NECESSARY PERMITS, PAY ALL NECESSARY FEES AND GIVE ALL NECESSARY NOTICES.
2. CONTRACTOR SHALL TAKE PRECAUTIONARY STEPS TO PROTECT EXISTING TREES WITHIN THE LIMITS OF ACTIVITIES AS OUTLINED IN THE SPECIFICATIONS
3. CONTRACTOR TO CONFIRM THE LOCATION OF ALL UTILITIES/SERVICES IN THE FIELD PRIOR TO CONSTRUCTION
4. THE CONTRACTOR SHALL PROVIDE CONSTRUCTION LAYOUT THROUGHOUT THE PROJECT.
5. THE CONTRACTOR SHALL MAINTAIN ONE SET OF PLANS ON SITE IN WHICH THE CONTRACTOR SHALL CLEARLY NOTE ALL AS-BUILT INFORMATION AS THE PROJECT PROGRESSES
6. RESTORATION OF THE SITE TO EQUAL OR BETTER CONDITION TO BE COMPLETED IMMEDIATELY FOLLOWING CONSTRUCTION ACTIVITIES AT CONTRACTORS EXPENSE.
7. INSTALL TEMPORARY FENCING AROUND CONSTRUCTION AREA

EXISTING LIGHT

EXISTING CATCHBASIN


EXISTING CULVERT

EXISTING CATCHBASIN

EXISTING LIGHT

EXISTING LIGHT

EXISTING POSTS

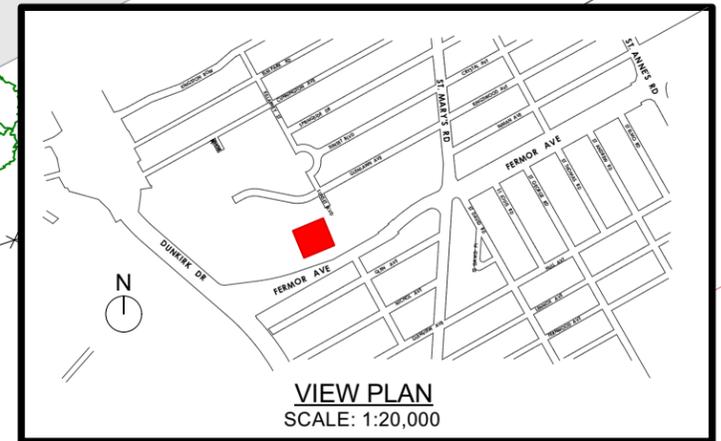

CONTRACTOR TO CONFIRM ALL DIMENSIONS AND REPORT ANY DISCREPANCIES TO CONTRACT ADMINISTRATOR PRIOR TO CONSTRUCTION. LOCATION OF UNDERGROUND STRUCTURES AS SHOWN ARE BASED ON THE BEST INFORMATION AVAILABLE BUT NO GUARANTEE IS GIVEN THAT ALL EXISTING UTILITIES ARE SHOWN OR THAT THE GIVEN LOCATIONS ARE EXACT. CONFIRMATION OF EXISTENCE AND EXACT LOCATION OF ALL SERVICES MUST BE OBTAINED FROM THE INDIVIDUAL UTILITIES BEFORE PROCEEDING WITH CONSTRUCTION.



THE CITY OF WINNIPEG
Planning, Property and Development Department
Planning and Land Use Division
Unit 15 - 30 Fort Street, Winnipeg, MB, (R3C 4X5)

DESIGNED BY	CHECKED BY
DRAWN BY CK	APPROVED BY
HORIZ. SCALE 1:350	
VERT. SCALE	
DATE May 2022	

MANAGER, PARK AND OPEN SPACES	DATE
MANAGER, PLANNING AND LAND USE DIVISION	DATE

DRAWING TITLE St. Vital Memorial Park Basketball Court Construction Proposed Basketball
SITE ADDRESS 100 Sunset Boulevard

DRAWING NO. S.6-J2
BID OPPORTUNITY NO. 253-2022