

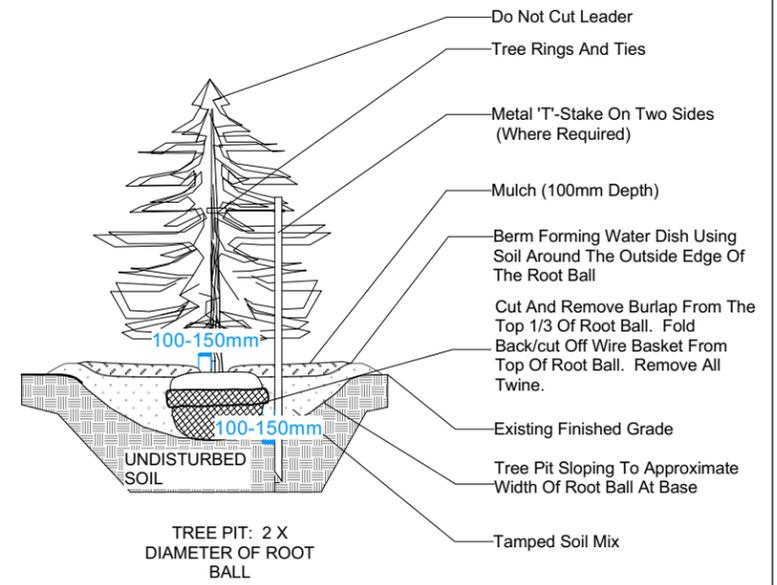


PLANT SPECIFICATION LIST				
Qty	Label	Botanical Name	Common Name	Size
Deciduous Trees				
3	UD	Ulmus davidiana 'Discovery'	Discovery Elm	60- 70 mm calliper, specimen, machine dug w/ min.10 branches in well branched head, straight trunk, min. ht. 4500 mm.
4	TM	Tilia mongoloia 'Harvest Gold'	Harvest Golden Linden	60- 70 mm calliper, specimen, machine dug w/ min.10 branches in well branched head, straight trunk, min. ht. 4500 mm.
3	MX	Malus X "Spring Snow"	Sprriing Snow Crabapple	60- 70 mm calliper, specimen, machine dug w/ min.10 branches in well branched head, straight trunk, min. ht. 4500 mm.
9	SR	Syringa reticulata	Japanese Tree Lilac	60- 70 mm calliper, specimen, machine dug w/ min.10 branches in well branched head, straight trunk, min. ht. 4500 mm.
8	PG	Picea glauca "Densata"	Black Hills Spruce	Evenly branched, full bushy trees, no broken leaders, well branched to grade. B&B or tree mover, wire basket. Guy wire.
3	PC	Pinus cembre	Swiss Stone Pine	Evenly branched, full bushy trees, no broken leaders, well branched to grade. B&B or tree mover, wire basket. Guy wire.

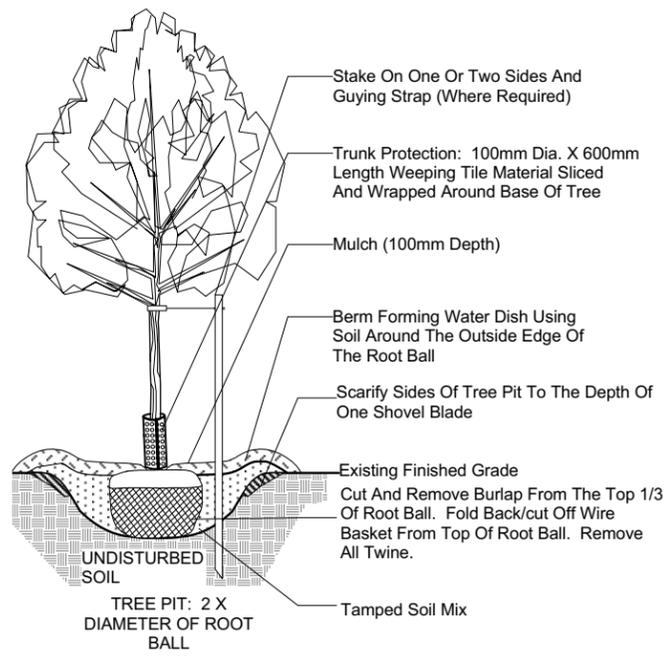

1 TREE PLANTING DETAILS
D5 NTS

- PLANTING PLAN NOTES**
1. ALL WORK TO CONFORM TO CURRENT CITY OF WINNIPEG STANDARD CONSTRUCTION SPECIFICATIONS AND DETAILS UNLESS OTHERWISE NOTED.
 2. DIMENSIONS ARE IN METERS UNLESS OTHERWISE NOTED.
 3. DO NOT SCALE DRAWING.
 4. PROTECT EXISTING TREES TO REMAIN, TYP.
 5. **TREE LOCATIONS TO BE STAKED OUT ON SITE WITH CONTRACT ADMINISTRATOR**
 6. HOLES TO BE DUG BY BACHOE OR HAND. NOT TREE SPADE

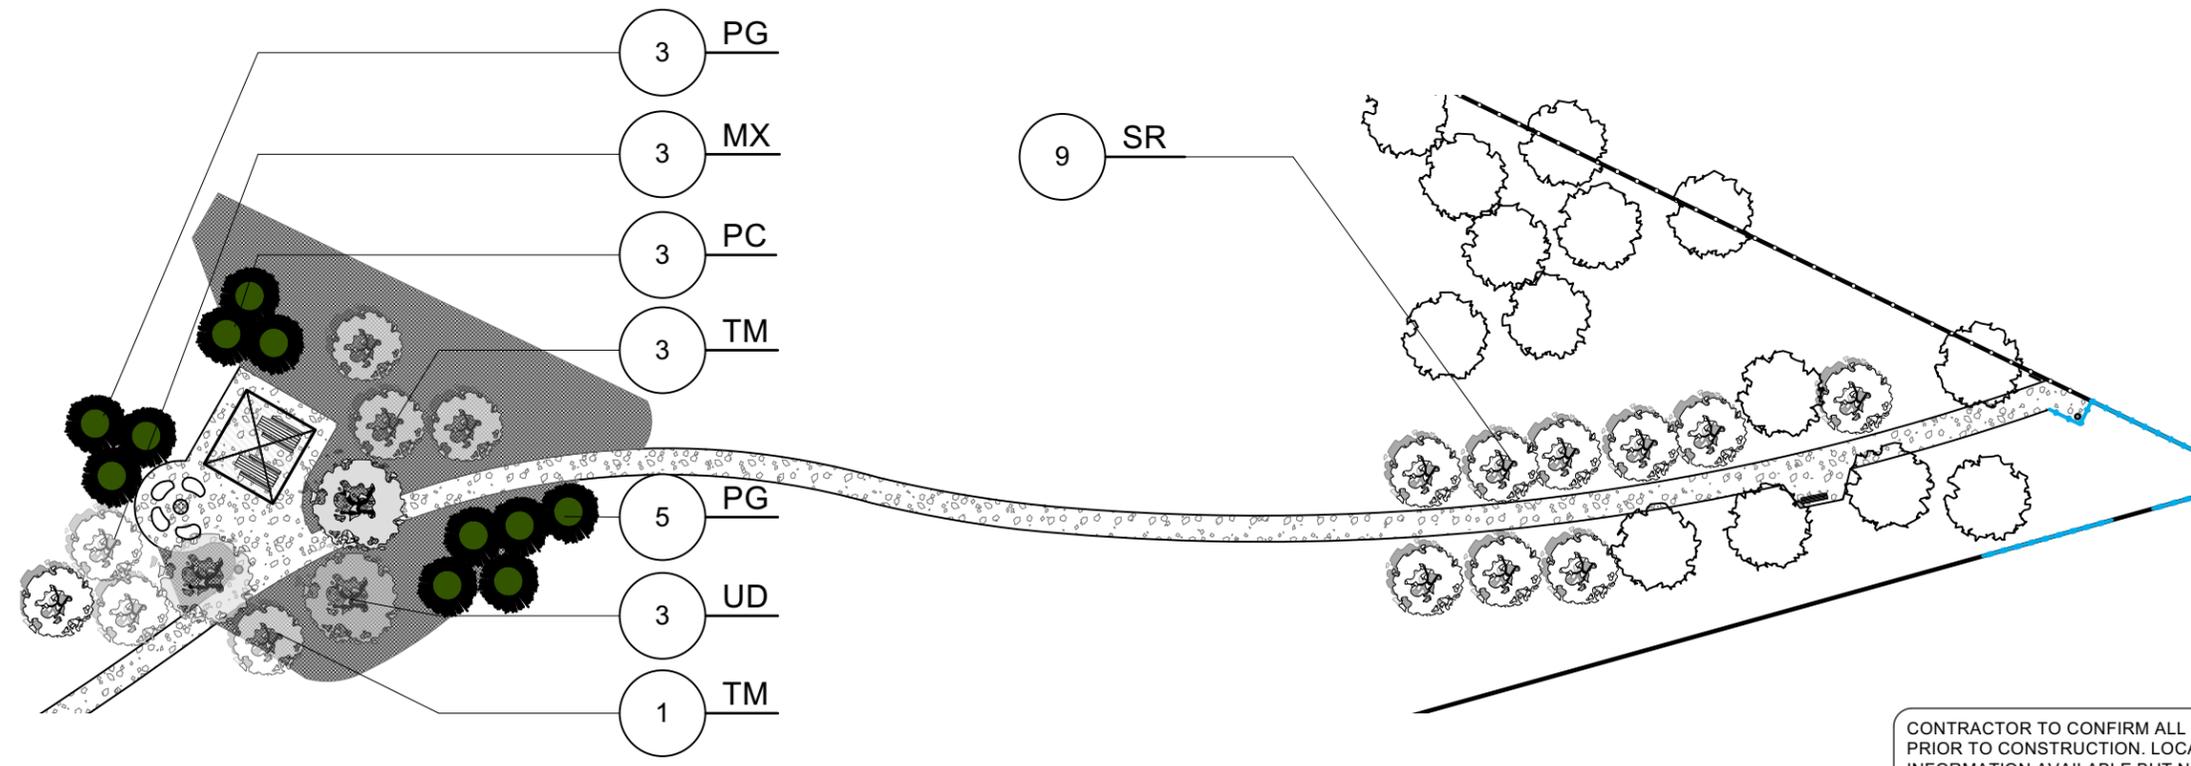

CONTRACTOR TO CONFIRM ALL DIMENSIONS AND REPORT ANY DISCREPANCIES TO CONTRACT ADMINISTRATOR PRIOR TO CONSTRUCTION. LOCATION OF UNDERGROUND STRUCTURES AS SHOWN ARE BASED ON THE BEST INFORMATION AVAILABLE BUT NO GUARANTEE IS GIVEN THAT ALL EXISTING UTILITIES ARE SHOWN OR THAT THE GIVEN LOCATIONS ARE EXACT. CONFIRMATION OF EXISTENCE AND EXACT LOCATION OF ALL SERVICES MUST BE OBTAINED FROM THE INDIVIDUAL UTILITIES BEFORE PROCEEDING WITH CONSTRUCTION.

<p>THE CITY OF WINNIPEG Planning, Property and Development Department Planning and Land Use Division Unit 15 - 30 Fort Street, Winnipeg, MB, (R3C 4X5)</p>	DESIGNED BY	CHECKED BY	MANAGER, PARK AND OPEN SPACES	DATE	DRAWING TITLE Armstrong Park Redevelopment Planting Plan	DRAWING NO. A.51 - D5
	DRAWN BY GZ	APPROVED BY		DATE		
	HORIZ. SCALE 1:1000	MANAGER, PLANNING AND LAND USE DIVISION		DATE	SITE ADDRESS 1030 Munroe Ave	BID OPPORTUNITY NO. 339-2022
	VERT. SCALE	DATE May 2022	DATE			