


CONTINUED FROM
 DWG E-0003-001

CONTINUED FROM
 DWG E-0003-001

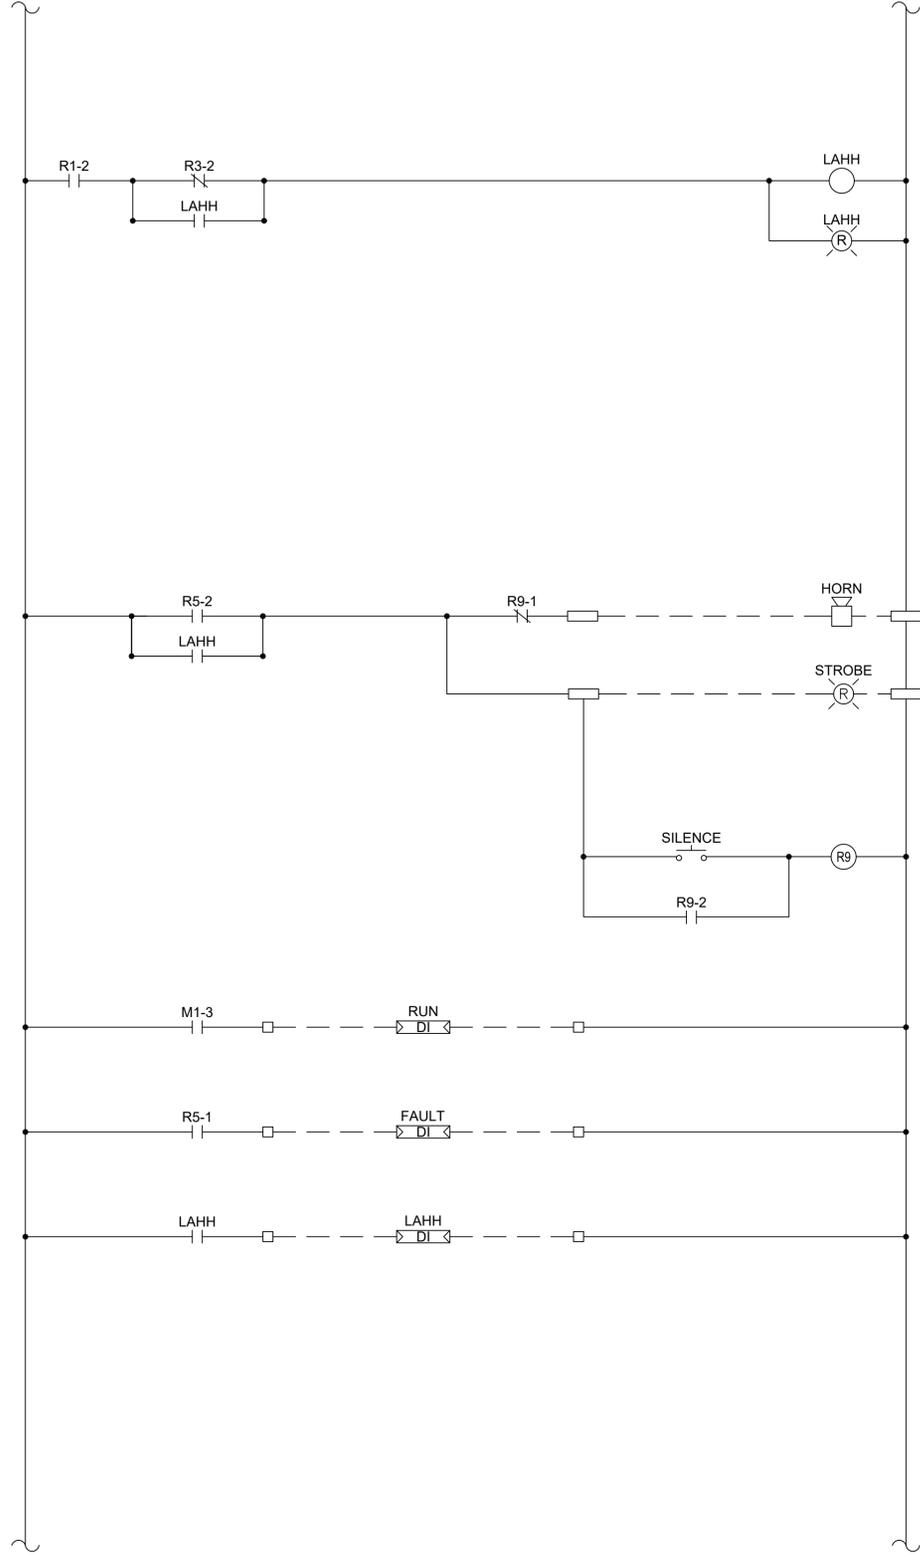

1 SUMP PUMP SCHEMATIC DIAGRAM (TYP) CONTINUED
 Scale N.T.S.

**ES ENGINEERS
 GEOSCIENTISTS
 MANITOBA**
 Certificate of Authorization
 AECOM Canada Ltd.
 No. 4671 Date: 2022/08/17

TENDER NO. 640-2022

| | | | | | | | | | | |
|---------------|--|------|--|---|--|---|---|--|---------------------|-------------------|
| | | | | ENGINEER'S SEAL ORIGINAL SIGNED BY C.L. ROBINSON 2022-08-17 | | | THE CITY OF WINNIPEG WATER AND WASTE DEPARTMENT ENGINEERING SERVICES DIVISION WINNIPEG WATER TREATMENT PLANT DEACON BOOSTER STATION ELECTRICAL SUCTION HEADER SPLIT SUMP PUMP CONTROL PANEL SCHEMATIC | | | |
| | | | | DESIGNED BY: CR CHECKED BY: SS DRAWN BY: TW APPROVED BY: MM SCALE: NTS RELEASED FOR CONSTRUCTION BY: JESSICA McCOMBE DATE: 2022-08-17 DATE: 2022-08-18 CONSULTANT NO.: E-0003.2 | | CITY DRAWING NUMBER 1-0601D-E0003-002 | | | SHEET 012 | REV. 01 |
| NO. REVISIONS | | DATE | | DESIGN | | CHECK | | | | |