



**STAGE 1 - EAST TEMPORARY WALL - PLAN VIEW**

SCALE 1:100

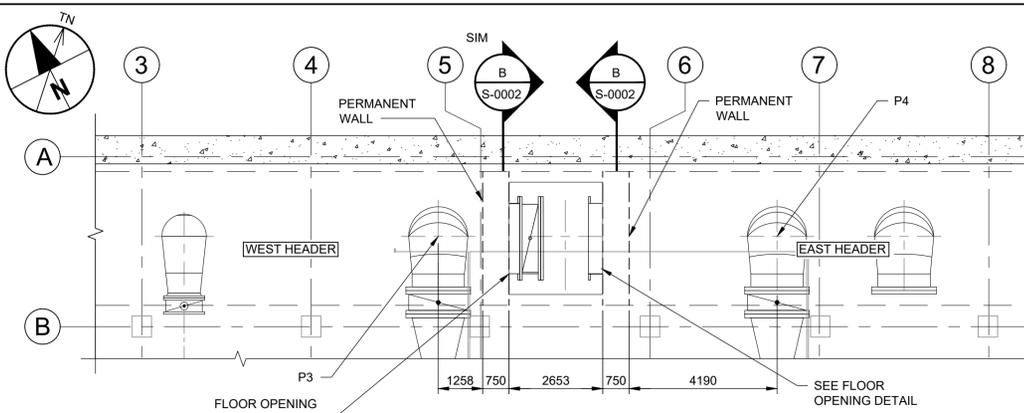


**STAGE 3 - EAST WALL, AND SPOOL, INSTALL - PLAN VIEW**

SCALE 1:100

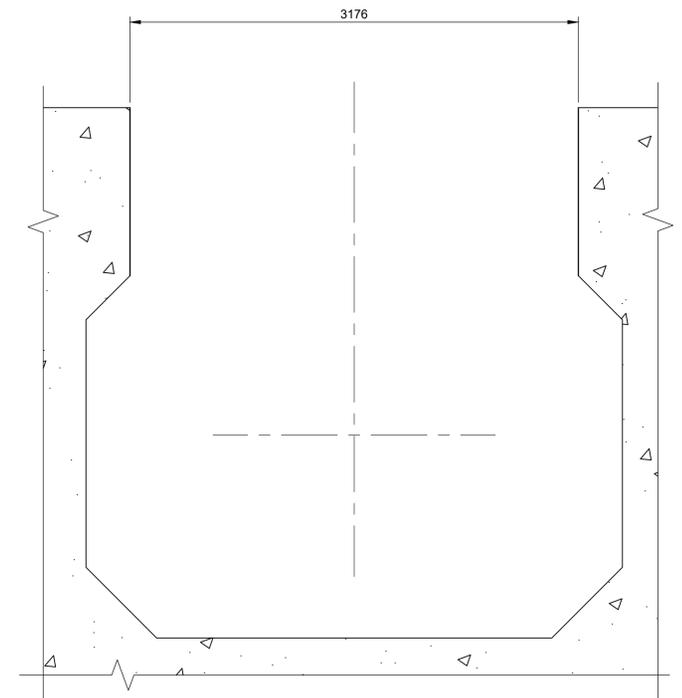


**FLOOR OPENING SECTION**

SCALE 1:25

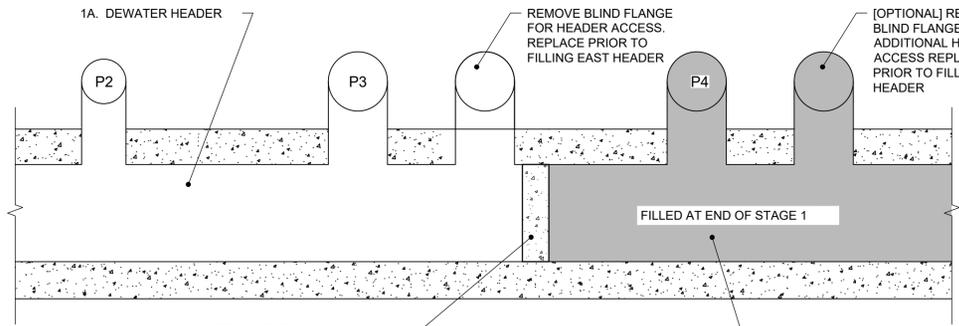


**STAGE 1 - EAST TEMPORARY WALL SIDE VIEW**

SCALE 1:100

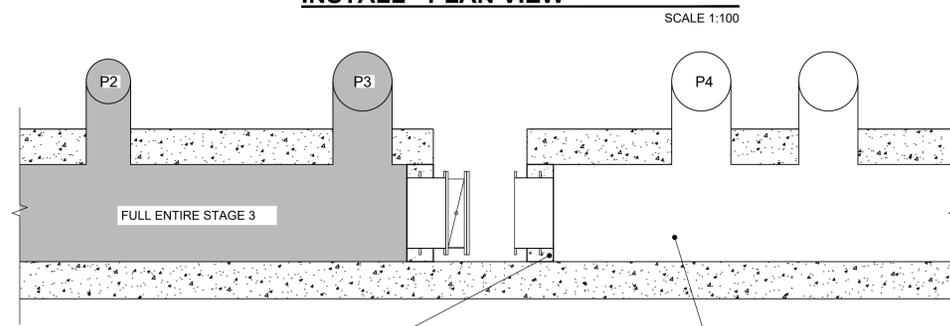


**STAGE 3 - EAST WALL, AND SPOOL - SIDE VIEW**

SCALE 1:100

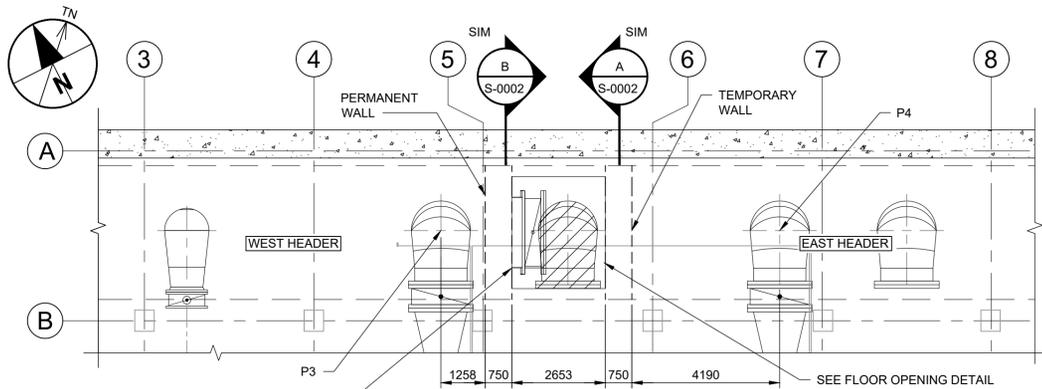


**STAGE 2 - WEST WALL, SPOOL, AND VALVE INSTALLATION - PLAN VIEW**

SCALE 1:100

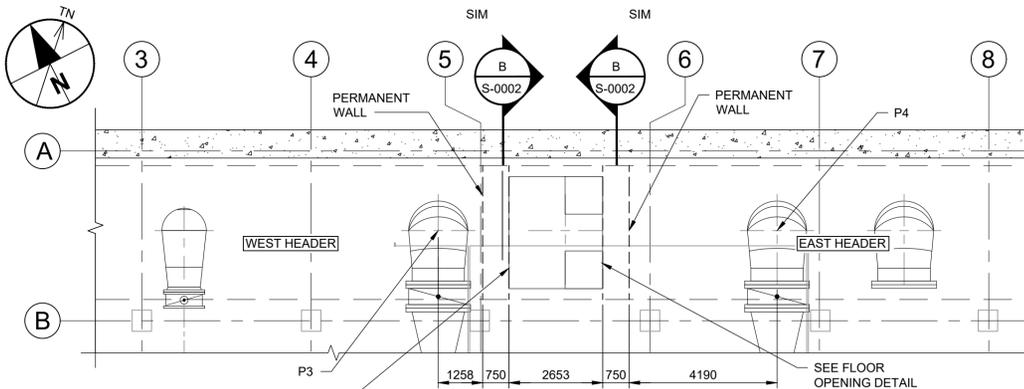


**STAGE 4 - FINAL CONNECTIONS AND APPURTENANCES - PLAN VIEW**

SCALE 1:100

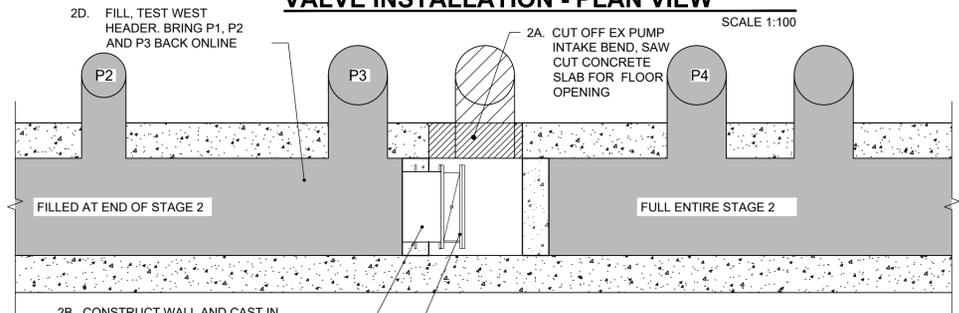

**STAGE 2 - WEST WALL, SPOOL, AND VALVE INSTALLATION - SIDE VIEW**

SCALE 1:100

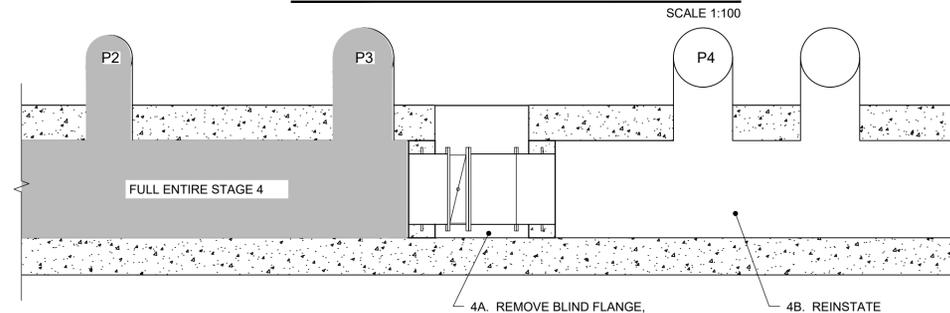

**STAGE 4 - FINAL CONNECTIONS - SIDE VIEW**

SCALE 1:100

NOTE  
- STAGE 4 INCLUDES FLOOR BENCHING AND INSTALLATION OF THE SUMP PUMP, LADDER AND FLOOR COVER

TENDER NO. 640-2022

**ENGINEERS GEOSCIENTISTS MANITOBA**  
Certificate of Authorization  
AECOM Canada Ltd.  
No. 4671 Date: 17/08/2022

**METRIC**  
WHOLE NUMBERS INDICATE MILLIMETRES  
DECIMALIZED NUMBERS INDICATE METRES

NO.	REVISIONS	DATE	DESIGN	CHECK
01	ISSUED FOR CONSTRUCTION	22/08/17	CC	FT
00	ISSUED FOR 90% DESIGN	22/07/20	CC	FT

**AECOM**

DESIGNED BY: CC CHECKED BY: FT  
DRAWN BY: KC APPROVED BY: EBL  
SCALE: AS NOTED RELEASED FOR CONSTRUCTION BY: JESSICA McCOMBE  
DATE: 2022-06-24 DATE: 2022-08-18  
CONSULTANT NO.: S-0001

ENGINEER'S SEAL  
ORIGINAL SIGNED  
BY F. TABET  
Aug. 17, 2020

**THE CITY OF WINNIPEG**  
WATER AND WASTE DEPARTMENT  
ENGINEERING SERVICES DIVISION

WINNIPEG WATER TREATMENT PLANT  
DEACON BOOSTER PUMPING STATION  
STRUCTURAL  
SUCTION HEADER SPLIT  
STAGING

CITY DRAWING NUMBER: 1-0601D-S0001-001  
SHEET: 005 REV: 01 SIZE: A1