



LAST SAVE: 2022/09/07 1:21 PM
 PATH: L:\DPS\Projects\WTR\6060846_000_CAD_GS\10_CAD\SHHE\6060846_1_0601-ADWG-Y001.dwg
 Project Management Initials: _____ Designer: _____ Checked: _____ Approved: _____
 A1 SIZE 594mm x 841mm

CONTINUED FROM
DWG 1-0601B-E0003-001

CONTINUED FROM
DWG 1-0601B-E0003-001

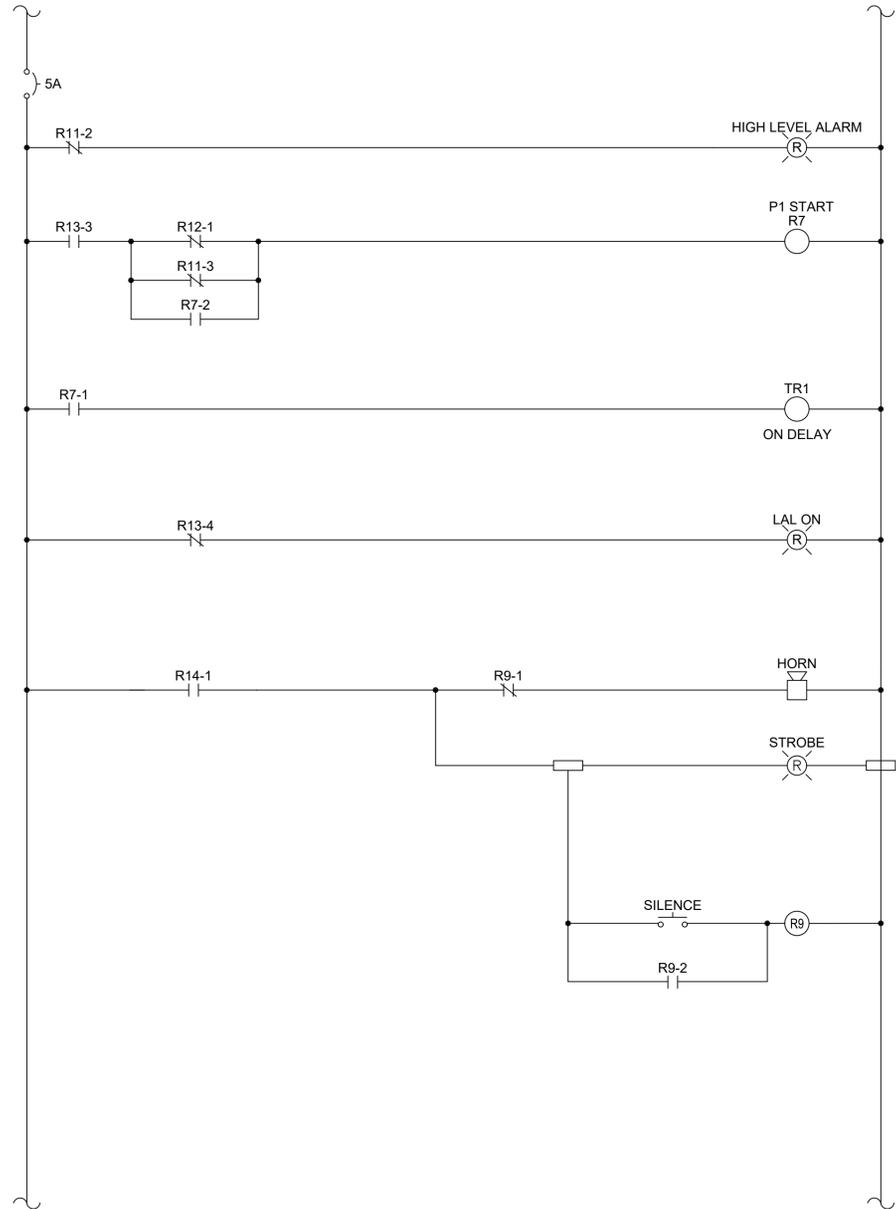

- NOTES:
- REFER TO PROCESS CONTROL NARRATIVE FOR DETAILED CONTROL PANEL OPERATION.
 - CONTACT FROM LINE FILTER ON 1-0601-ADWG-Y001-001.
 - REFER TO INSTRUMENT LOOP DRAWINGS FOR INSTRUMENTATION WIRING.

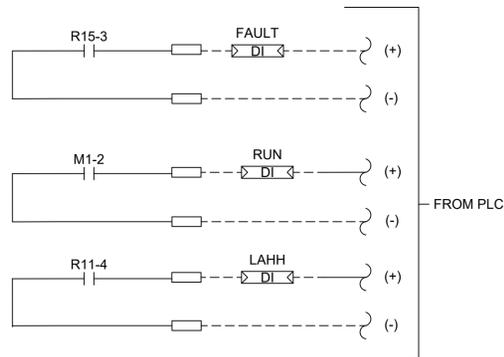


**ENGINEERS
GEOLOGISTS
MANITOBA**
 Certificate of Authorization
 AECOM Canada Ltd.
 No. 4671 Date: 2022-09-07

NO.	REVISIONS	DATE	DESIGN	CHECK
PB	ISSUED FOR CONSTRUCTION	22/09/06	CR	JG
PA	ISSUED FOR 90%	22/07/18	CR	JG

AECOM	
DESIGNED BY: CR	CHECKED BY: JG
DRAWN BY: CR	APPROVED BY: KWF
SCALE: AS SHOWN	RELEASED FOR CONSTRUCTION BY: MATTHEW SKINNER
DATE: 2022-09-07	DATE: 2022-09-08
CONSULTANT NO.: E-0003	

ENGINEER'S SEAL
ORIGINAL SIGNED
 BY C.L. ROBINSON
 2022-09-06

TENDER NO. 672-2022


THE CITY OF WINNIPEG
 WATER AND WASTE DEPARTMENT

WATER TREATMENT PLANT - FLOOD PROTECTION
 WATER TREATMENT PLANT
 AUTOMATION
 TYPICAL CONTROL PANEL SCHEMATIC
 FOR PUMPS PANEL CP-Y700, RWPS PUMPS PANEL CP-Y701

CITY DRAWING NUMBER	SHEET	REV.	SIZE
1-0601B-E0003-002	015	PB	A1