

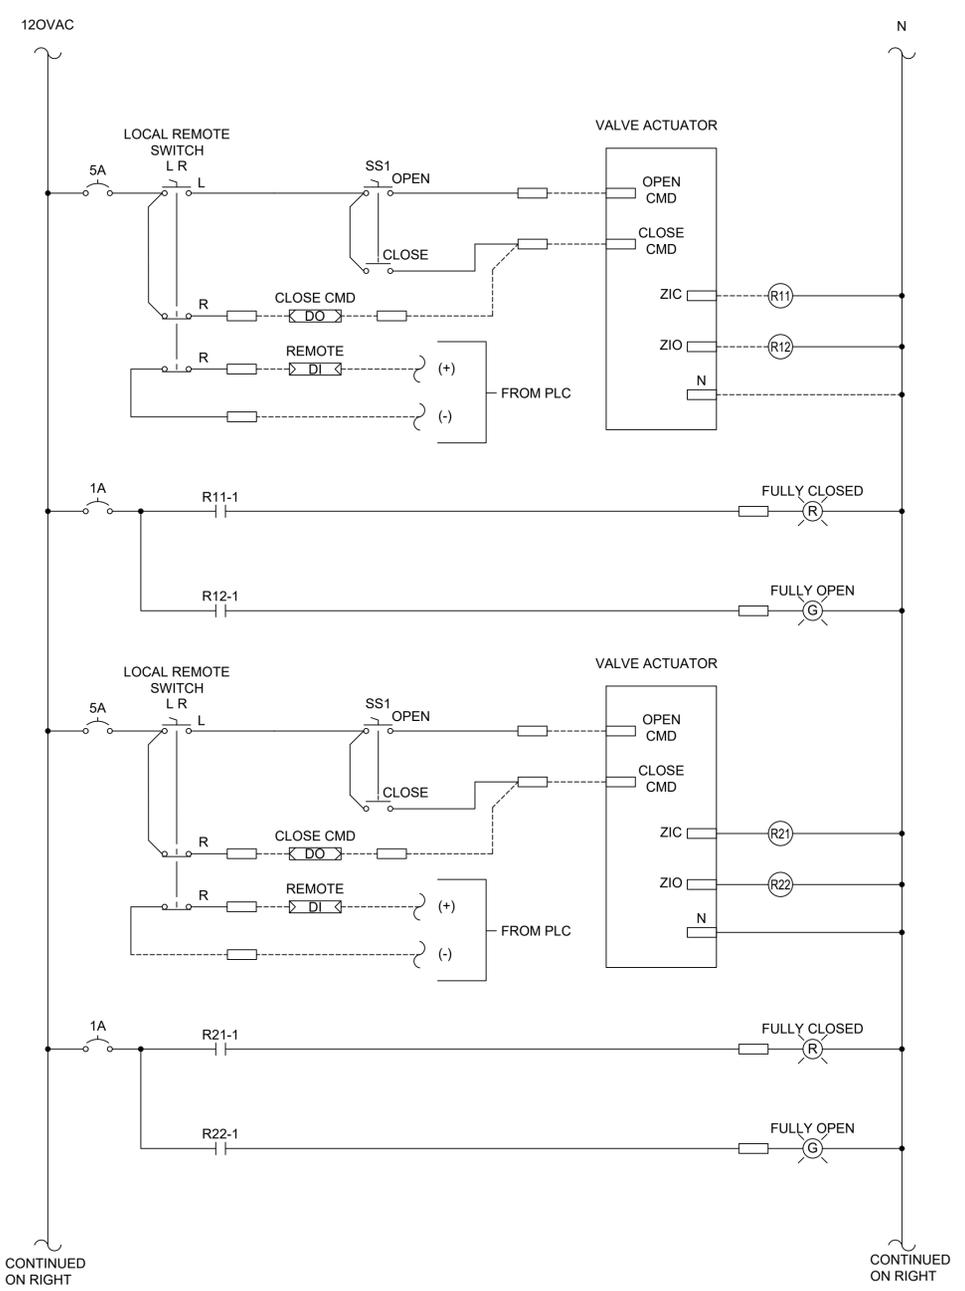


LAST SAVE: 2022/09/07 1:21 PM
 PATH: L:\DPS\Projects\WTR\6060846_000_CAD_GS\10_CAD_SHEET\6060846_1_001-ADWGS\Y001.dwg
 Project Management Initials: _____ Designer: _____ Checked: _____ Approved: _____
 A1 SIZE: 594mm x 841mm

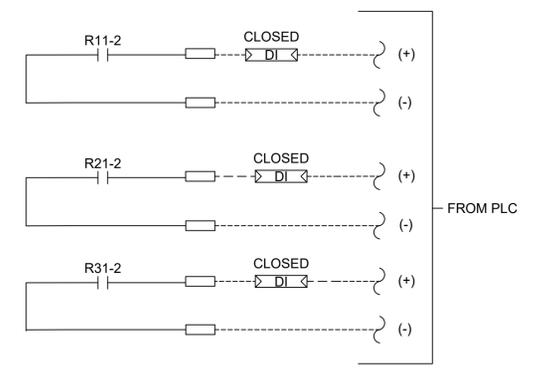

1 | VALVE CONTROL STATION SCHEMATIC DIAGRAM (TYP)
Scale N.T.S.

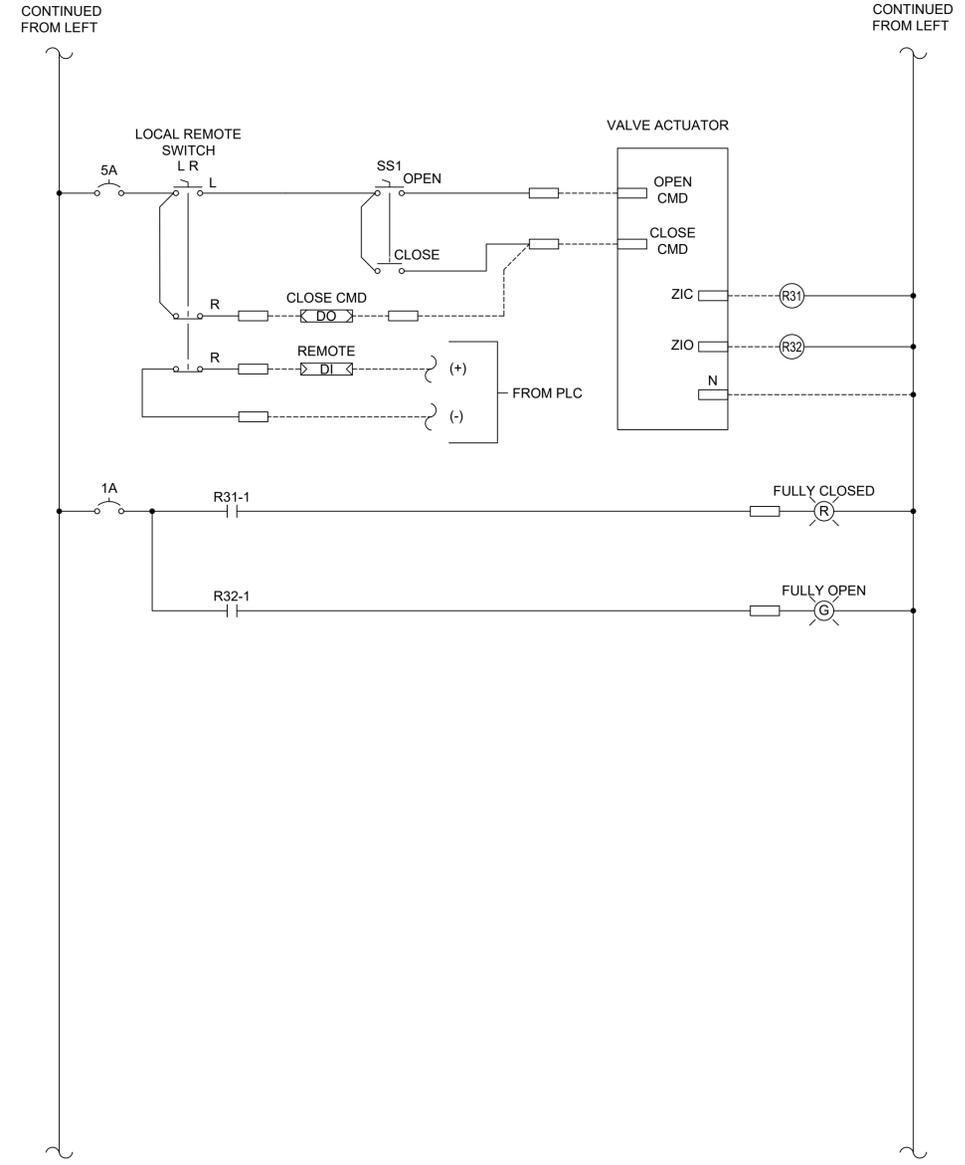


 Certificate of Authorization
 AECOM Canada Ltd.
 No. 4671 Date: 2022-09-07

NO.	REVISIONS	DATE	DESIGN	CHECK
PA	ISSUED FOR CONSTRUCTION	22/09/06	CR	JG

AECOM	
DESIGNED BY: CR	CHECKED BY: JG
DRAWN BY: CR	APPROVED BY: KWF
SCALE: AS SHOWN	RELEASED FOR CONSTRUCTION BY: MATTHEW SKINNER
DATE: 2022-09-07	DATE: 2022-09-08
CONSULTANT NO.: E-0004	

ENGINEER'S SEAL
 ORIGINAL SIGNED
 BY C.L. ROBINSON
 2022-09-06

TENDER NO. 672-2022


THE CITY OF WINNIPEG
 WATER AND WASTE DEPARTMENT

WATER TREATMENT PLANT - FLOOD PROTECTION
 BOOSTER PUMP STATION
 AUTOMATION
 PANEL SCHEMATIC
 LOCAL VALVE CONTROL STATION

CITY DRAWING NUMBER	SHEET	REV.	SIZE
1-0601D-E0004-001	016	PA	A1