




VALVE SYMBOLS

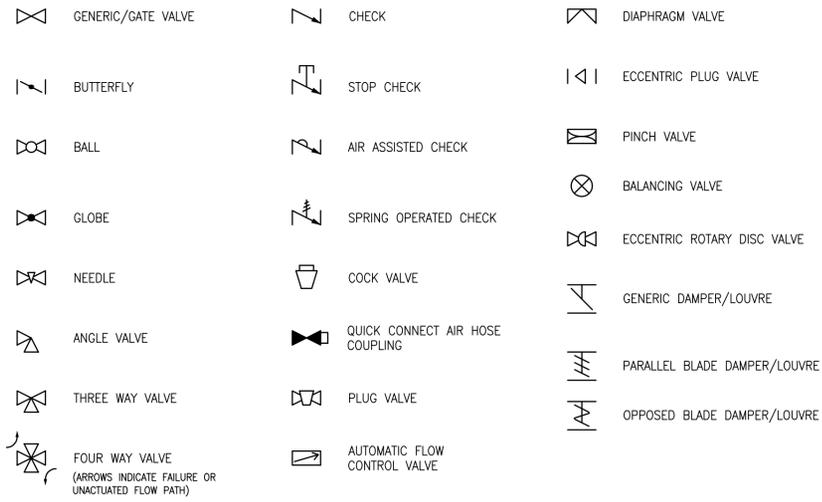


GATE SYMBOLS

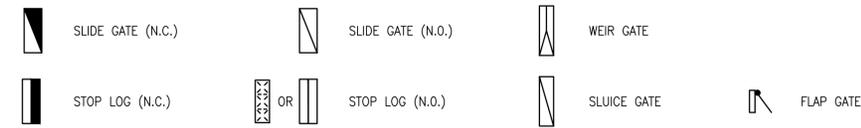


INSTRUMENT SYMBOLS

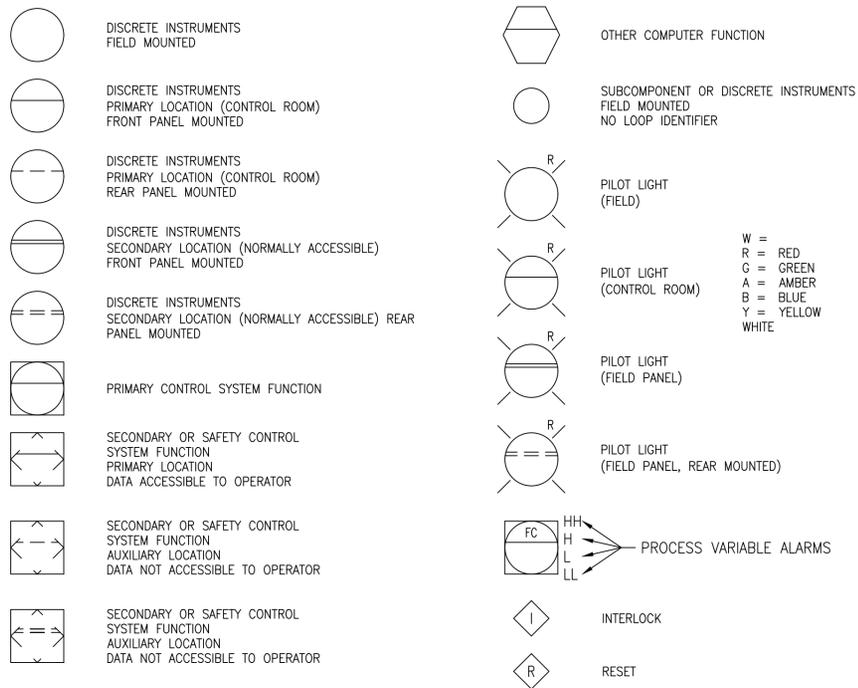


ACTUATOR SYMBOLS

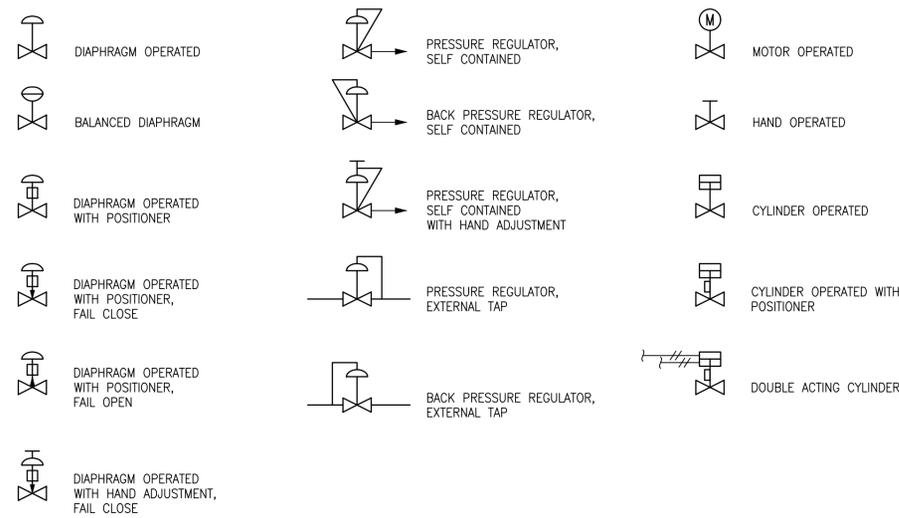


INSTRUMENT LINE SYMBOLS

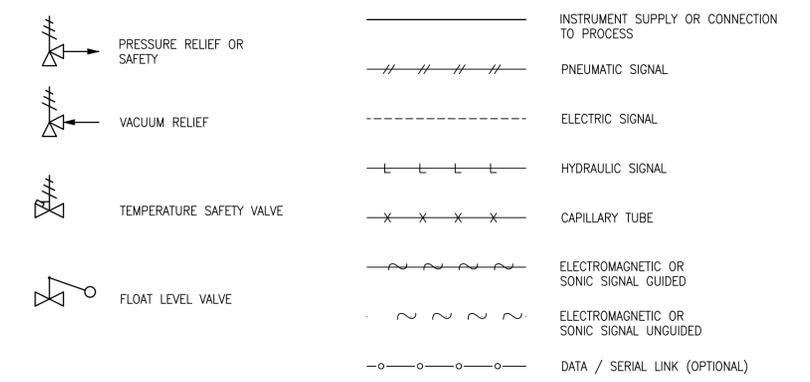

CONNECTING ARROWS

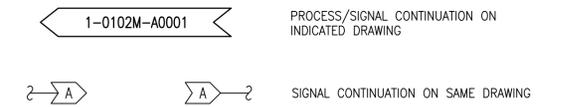

ACCESSORY DEVICE SYMBOLS

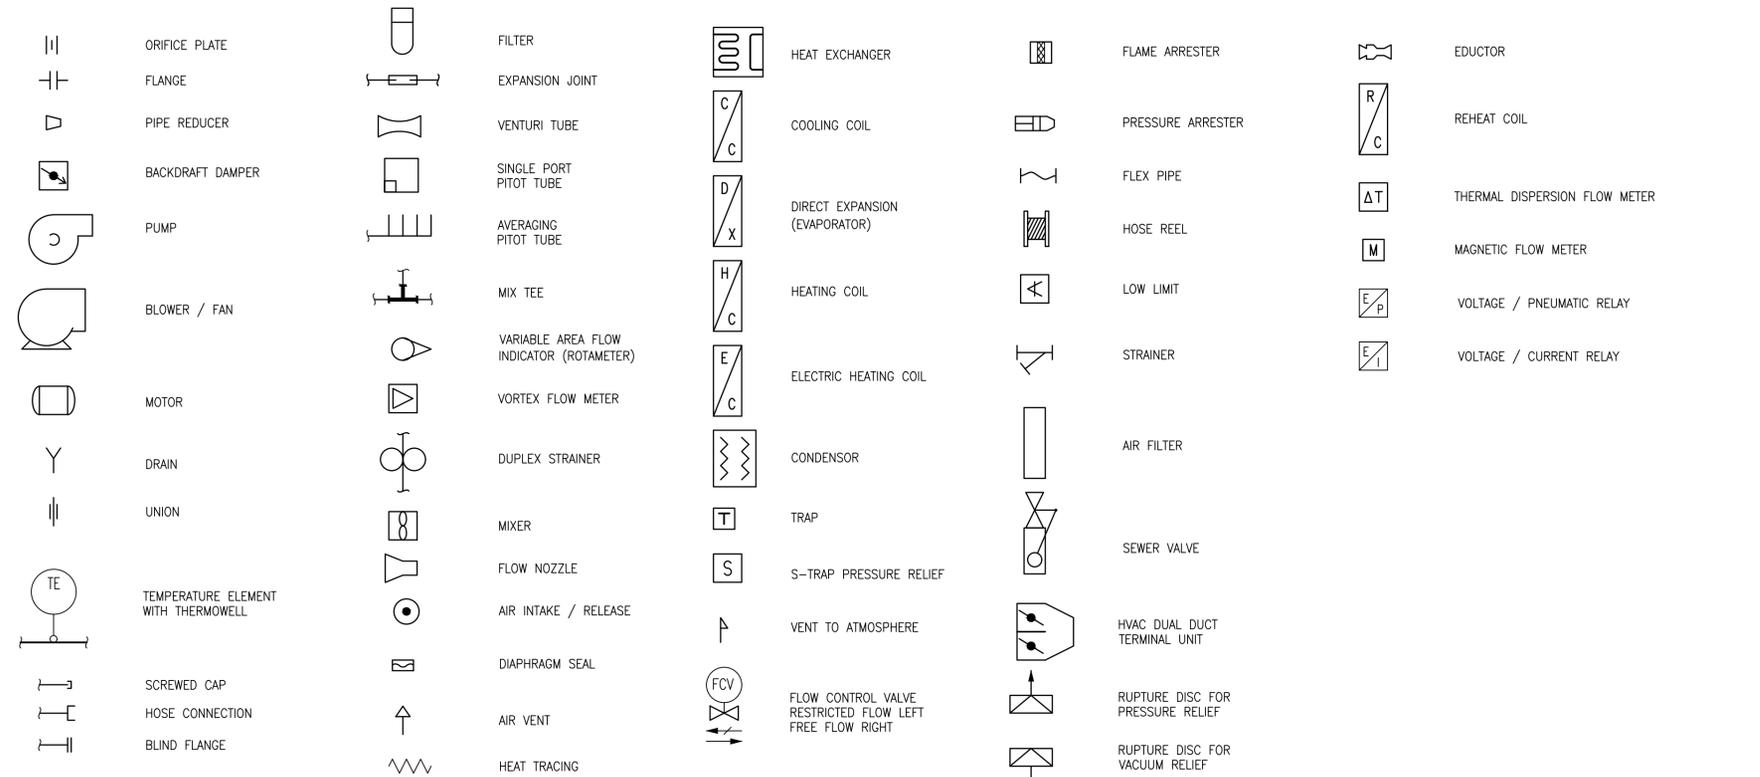

ENGINEERS GEOSCIENTISTS MANITOBA Certificate of Authorization AECOM Canada Ltd. No. 4671 Date: 2022-09-07

METRIC WHOLE NUMBERS INDICATE MILLIMETRES DECIMALIZED NUMBERS INDICATE METRES

Table with columns for NO., REVISIONS, DATE, DESIGN, CHECK. Includes revision history for PD, PC, PB, PA.

Table with columns for DESIGNED BY, CHECKED BY, DRAWN BY, APPROVED BY, SCALE, DATE, RELEASED FOR CONSTRUCTION BY, CONSULTANT NO.

ORIGINAL SIGNED BY M.P.A GAUDREAU SEPTEMBER 7, 2022

THE CITY OF WINNIPEG WATER AND WASTE DEPARTMENT WATER TREATMENT PLANT - FLOOD PROTECTION BOOSTER PUMP STATION PROCESS & INSTRUMENTATION DIAGRAM PROCESS & INSTRUMENTATION DIAGRAM LEGEND CITY DRAWING NUMBER 1-0601D-P0001-001 SHEET 008 REV. PD SIZE A1