



Typical Scupper

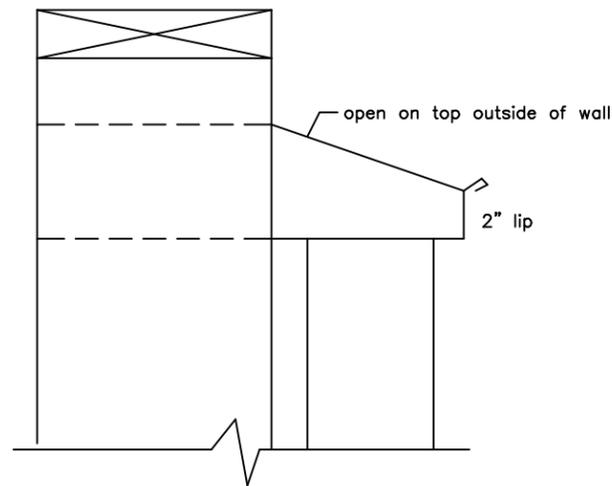


Notes:
Scupper shall be 4 sided through parapet
Scupper shall be minimum 8" wide x 6" high

Steel Curb Construction

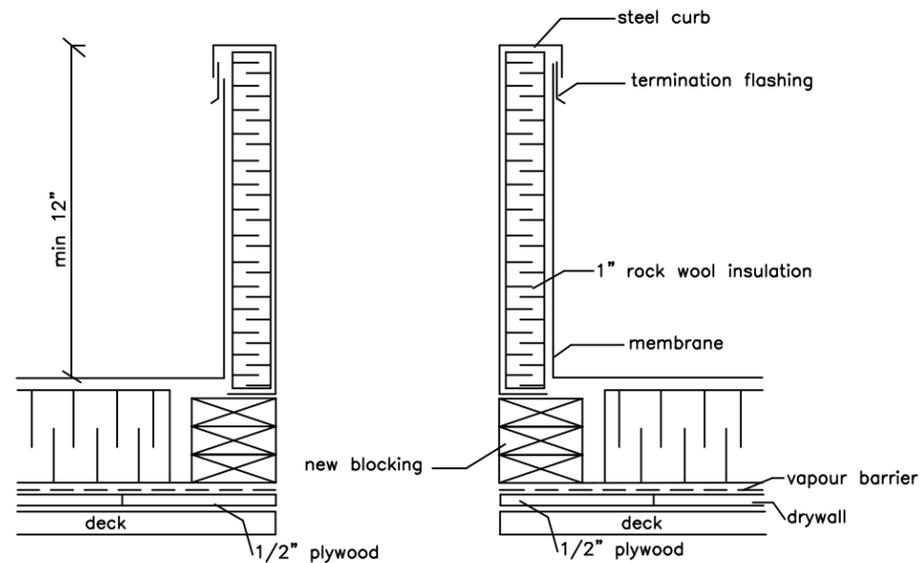


Parapet / Divider

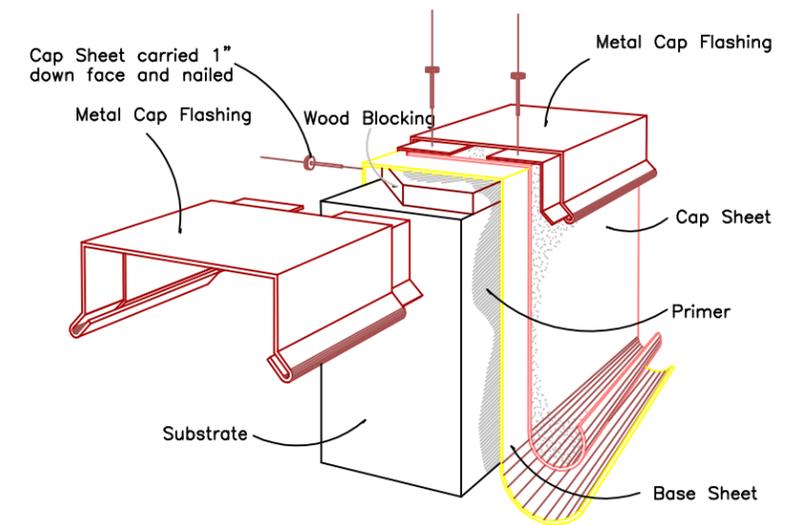


26 Gauge counter flashing complete with approx. 1/2" 45 degree bottom kick out is to be installed over all membrane stripping. Terminate flashing about 1" above top of new roofing. Do not install any fasteners behind the cap flashing and use only lap joints. This is to allow easy removal for future repairs.

A continuous 18 gauge galvanized cleat is to be installed to insure outside face of flashing is firmly attached to outside face whenever outside face of flashing exceeds 3". No fasteners will be accepted on the outside face.

Thaler Stackjack SJ-37 & 38

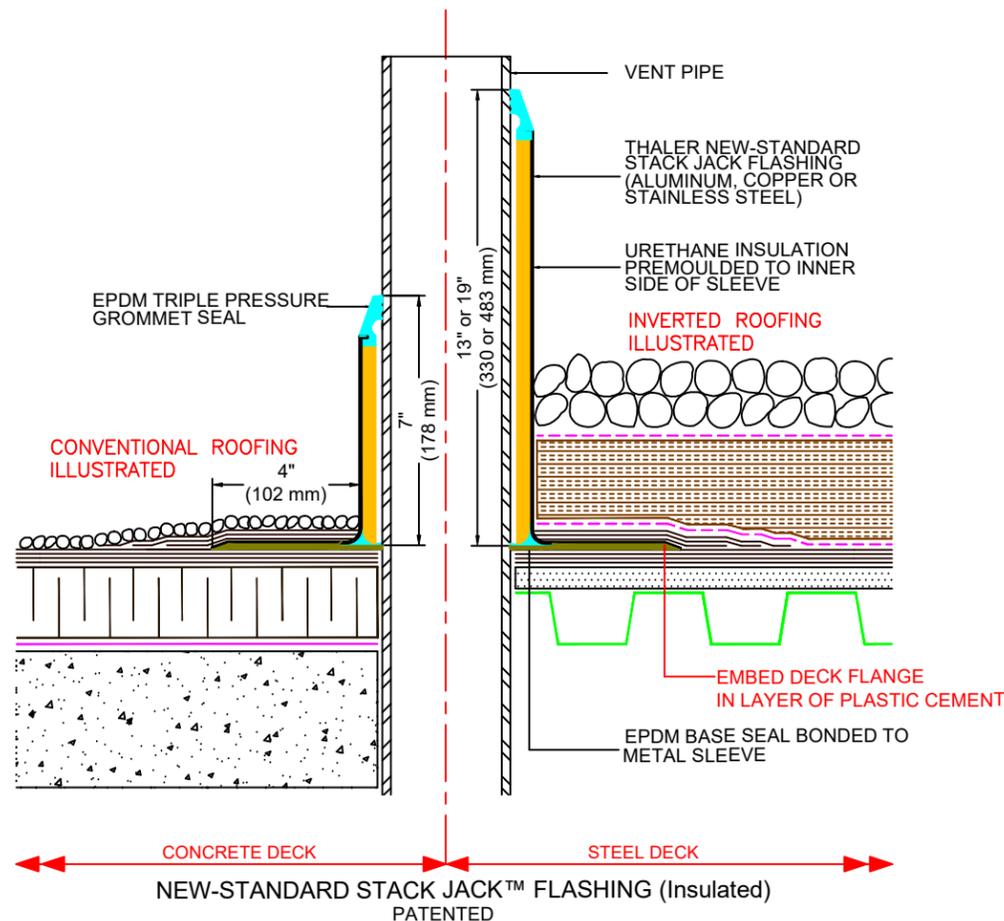

Drain Sump

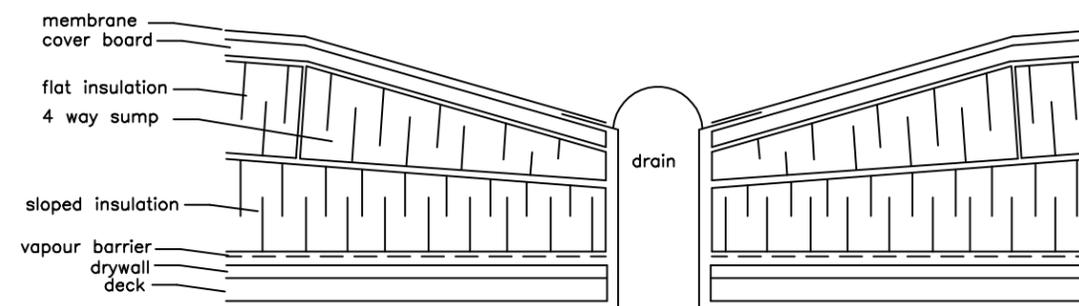

Agassiz Consulting Group Ltd.
Box 41, Warren, Manitoba R0C 3E0
Office Phone: (204) 383-5538

Project: Turtle Island Neighborhood Center
510 King Street
Winnipeg, MB

Date: October 19, 2022

Drawing No. D-1

File no: 5211-22 Scale: NTS