



WHITESHELL AVENUE

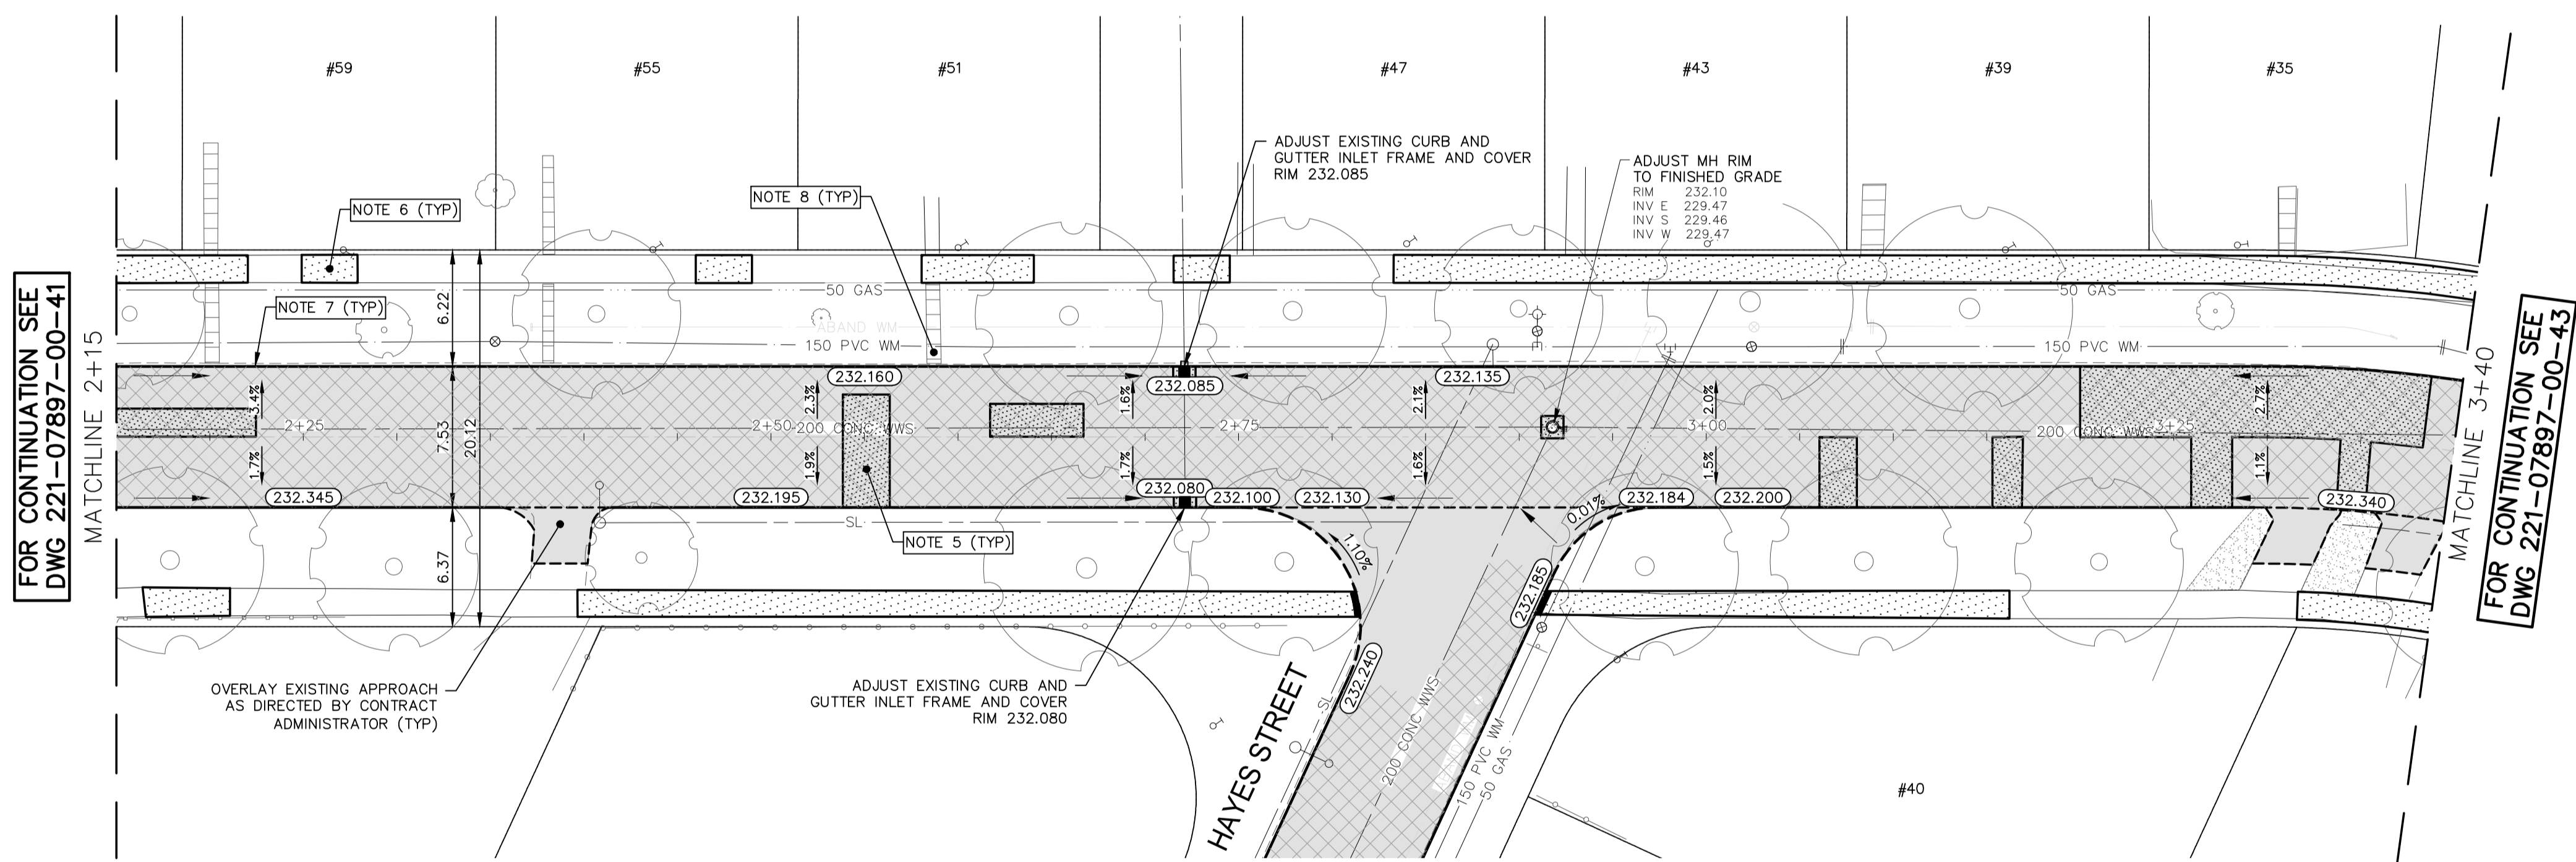

- NOTES:
1. ALL WORK AND MATERIALS TO BE IN ACCORDANCE WITH THE LATEST REVISION OF THE CITY OF WINNIPEG STANDARD CONSTRUCTION SPECIFICATIONS.
  2. CONTRACTOR TO CONFIRM THE LOCATION OF ALL UTILITIES/SERVICES IN THE FIELD PRIOR TO CONSTRUCTION.
  3. ALL ROADWAY DIMENSIONS SHOWN ARE TO BACK OF CURB.
  4. EXISTING ASPHALT TO BE PLANED AS SHOWN OR AS DIRECTED BY CONTRACT ADMINISTRATOR.
  5. 150mm PARTIAL CONCRETE SLAB PATCHES SHOWN ARE ONLY A REPRESENTATIVE APPROXIMATION OF THE TENDERED QUANTITIES.
  6. EXISTING SIDEWALK TO BE RENEWED AS PER SD-228A AND AS DIRECTED BY CONTRACT ADMINISTRATOR.
  7. PLANE/REMOVE EXISTING CURB AND CONSTRUCT BARRIER CURB (100mm REVEAL) AS PER SD-206A AND AS DIRECTED BY CONTRACT ADMINISTRATOR.
  8. ALL PRIVATE WALKWAYS TO BE ADJUSTED TO NEW SIDEWALK OR TOP OF CURB ELEVATION, AS DIRECTED BY THE CONTRACT ADMINISTRATOR.
  9. EXISTING LIP CURB AT PRIVATE APPROACHES TO BE RENEWED AS DIRECTED BY CONTRACT ADMINISTRATOR.
  10. PAVEMENT REPAIR FABRIC TO BE INSTALLED AS SHOWN OR AS DIRECTED BY CONTRACT ADMINISTRATOR.
  11. MODIFIED BARRIER CURB TO BE CONSTRUCTED AT ALL INTERSECTION RADII AND ALLEY RADII.
  12. CONTRACTORS TO TAKE PRECAUTIONARY STEPS TO PROTECT EXISTING TREES WITHIN THE LIMITS OF CONSTRUCTION FROM DAMAGE FROM CONSTRUCTION ACTIVITIES AS OUTLINED IN THE SPECIFICATIONS.
  13. LAMP STANDARDS, HYDRO POLES, AND ANCHORS THAT REQUIRE TEMPORARY SUPPORT, REMOVAL OR REPLACEMENT, TO BE DONE SO AT THE EXPENSE OF THE CONTRACTOR AS NECESSARY.
  14. ALL BOULEVARDS TO BE SODDED UNLESS OTHERWISE NOTED.
  15. ADJUST ALL WATER VALVES, HYDRANTS, MANHOLES, AND CATCH BASINS IN WORK AREA TO GRADE.

EXISTING	PROPOSED	EXISTING	PROPOSED	LEGEND-PLAN	PROPOSED	LEGEND-PROFILE	PROPOSED
---	---	---	---	WATER MAIN	---	---	IRON BAR
---	---	---	---	LAND DRAINAGE SEWER	---	---	HYDRO POLE & LIGHT STANDARD
---	---	---	---	WASTE WATER SEWER	---	---	LIGHT STANDARD OR TRAFFIC SIGNAL
---	---	---	---	HYDRO	---	---	HYDRO POLE
---	---	---	---	BELL/MTS	---	---	CURB RAMP
---	---	---	---	GAS	---	---	DETECTABLE WARNING SURFACE TILE
---	---	---	---	SIGNALS	---	---	EDGE OF SIDEWALK
---	---	---	---	MANHOLE	---	---	FENCE
---	---	---	---	CATCH BASIN	---	---	PROPERTY LINE
---	---	---	---	CURB INLET	---	---	EDGE OF ASPHALT
---	---	---	---	UTILITIES ADJUSTED	---	---	EDGE OF CONCRETE
---	---	---	---	PLUG	---	---	MODIFIED BARRIER CURB
---	---	---	---	HYDRANT	---	---	BARRIER CURB
---	---	---	---	VALVE	---	---	BARRIER CURB AND GUTTER
---	---	---	---	CURB STOP	---	---	CONC SIDEWALK
---	---	---	---	GROUND GRADE	---	---	CONCRETE SLAB
---	---	---	---	PAVEMENT GRADE	---	---	ASPHALT
---	---	---	---	ANCHOR	---	---	MILLED SURFACE
---	---	---	---	CIVIC ADDRESS	---	---	PAVEMENT REPAIR FABRIC
---	---	---	---	EXISTING LEGEND-PLAN	---	---	PROPOSED LEGEND-PLAN
---	---	---	---	PROPOSED LEGEND-PLAN	---	---	PROPOSED LEGEND-PROFILE

FOR CONTINUATION SEE DWG 221-07897-00-32

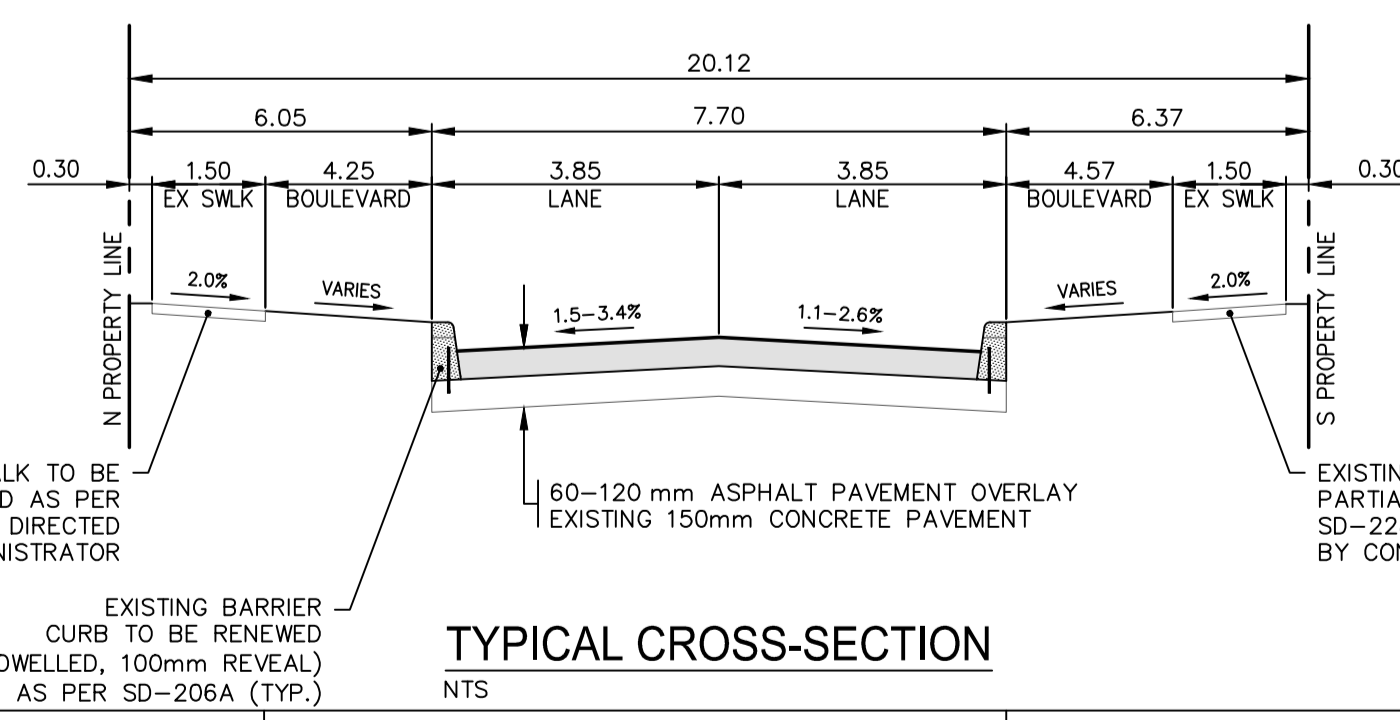

EXISTING SIDEWALK TO BE PARTIALLY RENEWED AS PER SD-228A AND AS DIRECTED BY CONTRACT ADMINISTRATOR

EXISTING BARRIER CURB TO BE RENEWED (DOWELLED, 100mm REVEAL) AS PER SD-206A (TYP.)

EXISTING SIDEWALK TO BE PARTIALLY RENEWED AS PER SD-228A AND AS DIRECTED BY CONTRACT ADMINISTRATOR

LOCATIONS APPROVED UNDERGROUND STRUCTURES

SIGNED BY:	DATE:

LOCATION OF UNDERGROUND STRUCTURES AS SHOWN ARE BASED ON THE BEST INFORMATION AVAILABLE BUT NO GUARANTEE IS GIVEN THAT ALL EXISTING UTILITIES ARE SHOWN OR THAT THE GIVEN LOCATIONS ARE EXACT CONFIRMATION OF EXISTENCE AND EXACT LOCATION OF ALL SERVICES MUST BE OBTAINED FROM THE INDIVIDUAL UTILITIES BEFORE PROCEEDING

G.A.M. ELEV.	NO.	REVISIONS	DATE	BY
7				
6				
5				
4				
3				
2				
1				
0				

**wsp**

DESIGNED BY: R.H. CHECKED BY: R.H.  
 DRAWN BY: N.T. APPROVED BY: V.M.

HOR. SCALE: 1:250  
 VERTICAL: 1:10

ISSUED FOR TENDER: 2023/02/14  
 DATE: SEPTEMBER 2022

WSP Canada Inc.  
 1600 Buffalo Place  
 Winnipeg, MB R3T 6B8  
 t. 204.477.6650  
 f. 204.474.2864  
 www.wsp.com

ENGINEER'S SEAL  
 S.C. MINY  
 2023-02-14  
 CONSULTANT ACAD DWG. NO.  
 221-07897-00-42

FOR TENDER PURPOSES ONLY  
 NOT FOR CONSTRUCTION

**METRIC**  
 WHOLE NUMBERS INDICATE MILLIMETRES  
 DECIMALIZED NUMBERS INDICATE METRES

**ENGINEERS GEOSCIENTISTS MANITOBA**  
 Certificate of Authorization  
 WSP Canada Inc.  
 No. 5750

**THE CITY OF WINNIPEG**  
 PUBLIC WORKS DEPARTMENT  
 ENGINEERING SERVICES DIVISION

2023 LOCAL STREET RENEWALS  
 WHITESHELL AVENUE  
 MAJOR REHABILITATION  
 STA. 2+15 TO STA. 3+40

CITY DRAWING NUMBER  
 SHEET 11 OF 15  
 TENDER NO.  
 908-2022