

CI WM	REPAIR < 5YRS	AQUEDUCT	HISTORICAL PROJECT
PVC WM	REPAIR > 15YRS	MANHOLE	SCHOOL
AC WM	REPAIR > 15YRS-ABANDON	SEWERS	PWD PROJECT
UNKNOWN WM	VALVE	RAILWAY	SEWER RELIEF WORK
REPAIR < 5YR	HYDRANT	WM RENEWAL	CATHODIC PROTECTION
REPAIR < 5YR-ABANDON	HYDRANT BRANCH	WM NEW	FIRE PROTECTION UPGRADE
REPAIR 5-15YRS	FEEDER MAIN	WM ABANDON	

Additional Notes:
 -250mm ON PORTAGE
 -200mm ON MADISON



Printed: 9/1/2022




**CITY OF WINNIPEG
 WATER AND WASTE DEPARTMENT
 2023 WATER MAIN RENEWAL PROGRAM**

Location ID: 16 Street: PORTAGE AVE/ MADISON EASEMENT

Location Description: KINTYRE ST TO BERRY ST/
 PORTAGE AVE TO MADISON SQUARE

Scale: 1:2000 Renewal Type: REPAIR COUNT

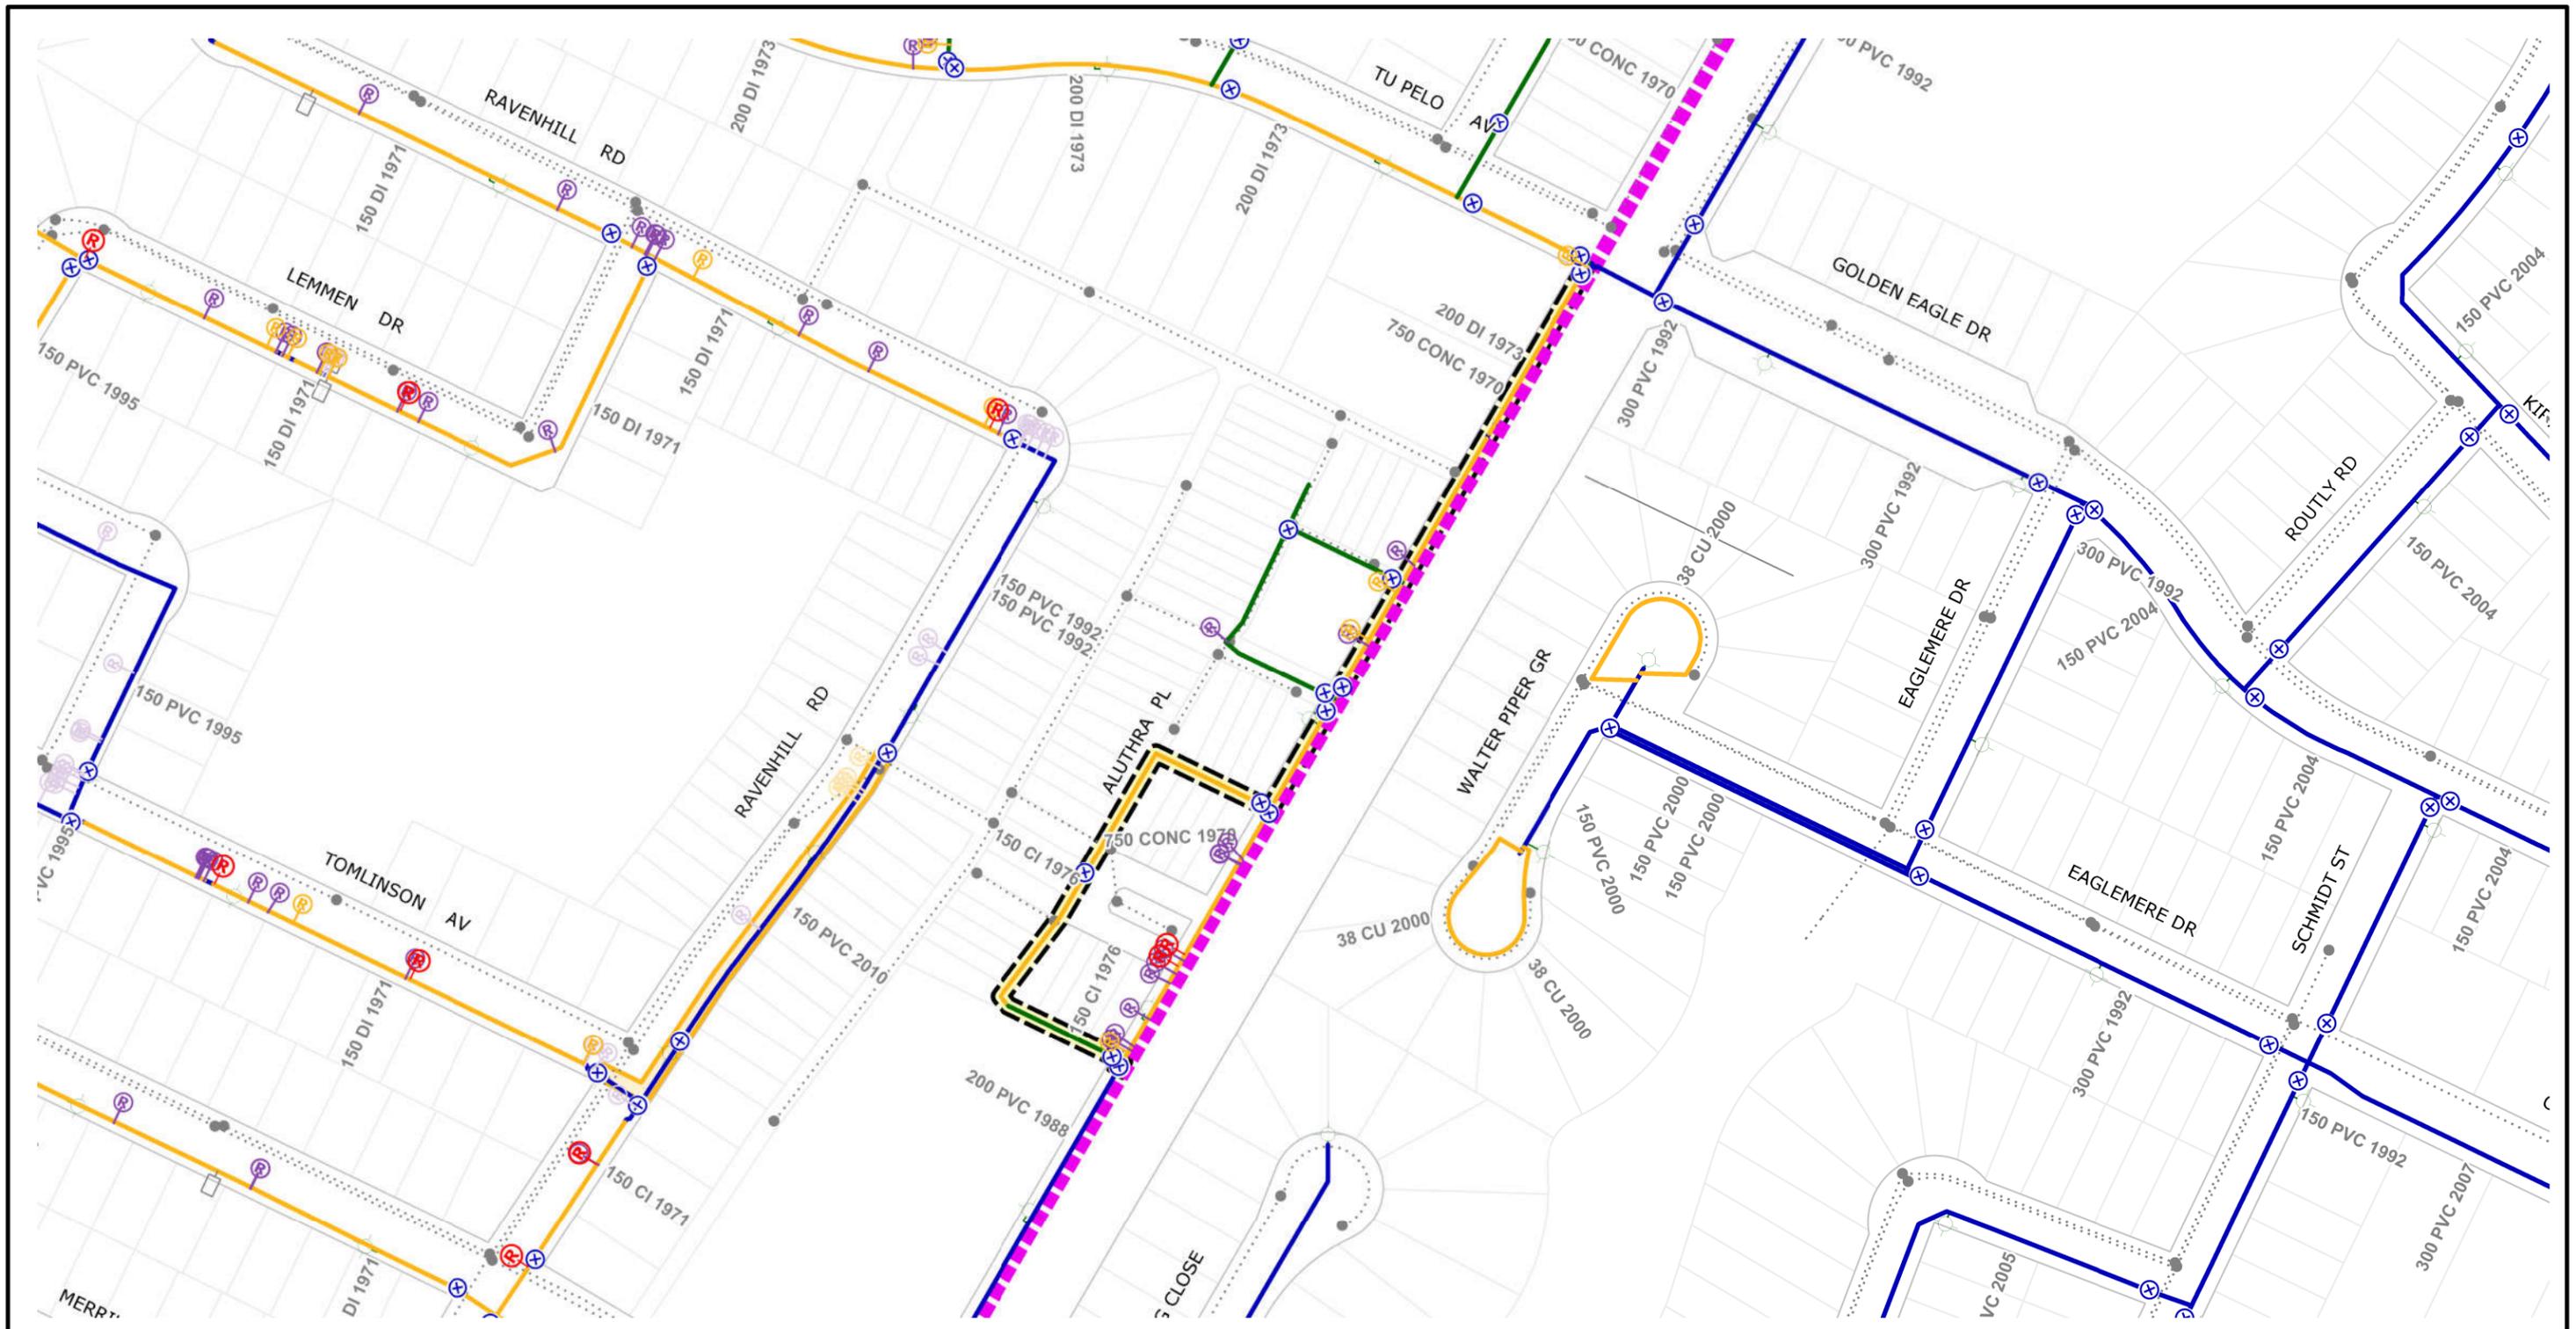

	CI WM		REPAIR < 5YRS		AQUEDUCT		HISTORICAL PROJECT
	PVC WM		REPAIR > 15YRS		MANHOLE		SCHOOL
	AC WM		REPAIR > 15YRS-ABANDON		SEWERS		PWD PROJECT
	UNKNOWN WM		VALVE		RAILWAY		SEWER RELIEF WORK
	REPAIR < 5YR-ABANDON		HYDRANT		WM RENEWAL		CATHODIC PROTECTION
	REPAIR < 5YR-ABANDON		HYDRANT BRANCH		WM NEW		FIRE PROTECTION UPGRADE
	REPAIR 5-15YRS		FEEDER MAIN		WM ABANDON		

Additional Notes:
 -200mm ON ALUTHRA PL
 -200mm ON MOLSON ST

Printed: 9/1/2022



CITY OF WINNIPEG WATER AND WASTE DEPARTMENT 2023 WATER MAIN RENEWAL PROGRAM

Location ID: 23	Street: ALUTHRA PL/ MOLSON ST
Location Description: MOLSON ST TO MOLSON ST/ ALUTHRA PL (N LEG) TO TUPELO AVE	
Scale: 1:2000	Renewal Type: WATER SERVICES