



FOR CONTINUATION SEE  
DWG 231-02074-00-01


MATCHLINE 6+35



MATCHLINE 9+50

FOR CONTINUATION SEE  
DWG 231-02074-00-03

MATCHLINE 13+30

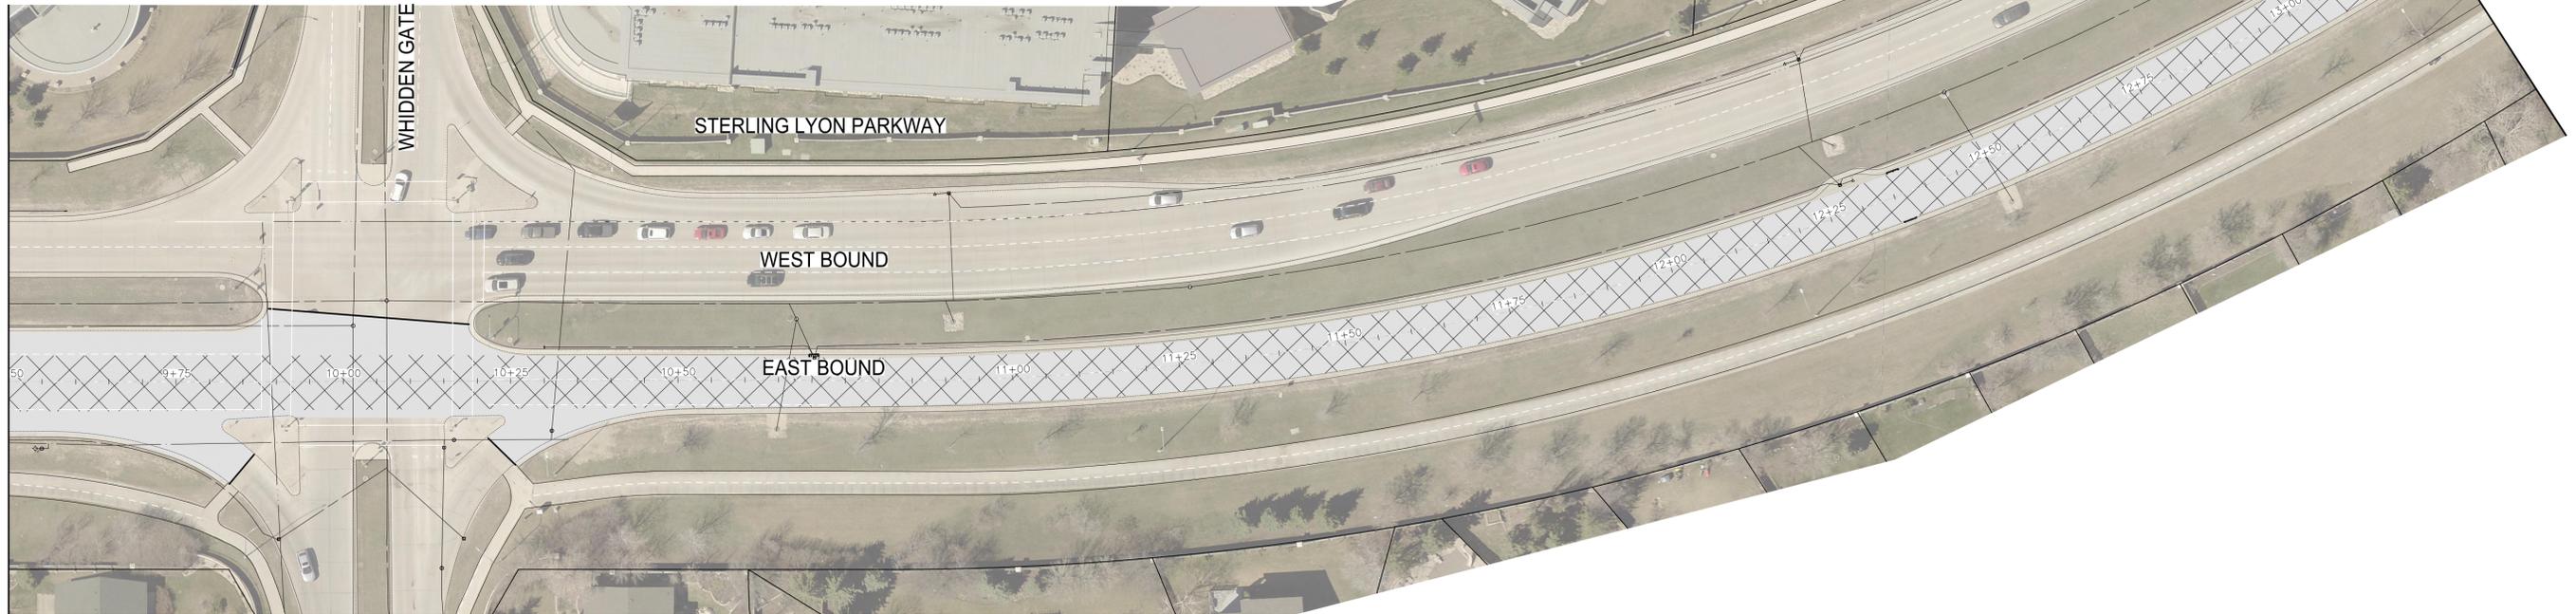

MATCHLINE 9+50

NOTES:

1. ALL WORK AND MATERIALS TO BE IN ACCORDANCE WITH THE LATEST REVISION OF THE CITY OF WINNIPEG STANDARD CONSTRUCTION SPECIFICATIONS.
2. CONTRACTOR TO CONFIRM THE LOCATION OF ALL UTILITIES/SERVICES IN THE FIELD PRIOR TO CONSTRUCTION.
3. RENEW CURB, SPLASH STRIP, BULLNOSE, AND SIDEWALK AS IDENTIFIED BY CONTRACT ADMINISTRATOR.
4. ALL PRIVATE WALKWAYS TO BE ADJUSTED TO NEW SIDEWALK OR TOP OF CURB ELEVATION, AS REQUIRED.
5. ADJUST MH FRAMES, CB RIMS, CURB INLETS, AND VALVES TO NEW GRADES, AS REQUIRED.
6. MODIFIED BARRIER CURBS TO BE CONSTRUCTED AT ALL INTERSECTION RADI AND BACK LANE RADI.
7. LAMP STANDARDS, HYDRO POLES, AND ANCHORS THAT REQUIRE TEMPORARY SUPPORT, REMOVAL OR REPLACEMENT, TO BE DONE SO AT THE EXPENSE OF THE CONTRACTOR AS NECESSARY.
8. CONTRACTORS TO TAKE PRECAUTIONARY STEPS TO PROTECT EXISTING TREES WITHIN THE LIMITS OF CONSTRUCTION FROM DAMAGE FROM CONSTRUCTION ACTIVITIES AS OUTLINED IN THE SPECIFICATIONS.
9. ALL BOULEVARDS TO BE SODDED UNLESS OTHERWISE NOTED.
10. CROSS STITCHING, FULL AND PARTIAL DEPTH JOINT REPAIRS, AND SLAB RENEWALS TO BE FINALIZED IN THE FIELD PRIOR TO CONSTRUCTION. THE REPAIRS IDENTIFIED ON THIS DRAWING ARE FOR TENDER PURPOSE ONLY.
11. ALL JOINTS AND CRACKS TO BE SEALED AFTER DIAMOND GRINDING IS COMPLETED.
12. DIAMOND GRINDING LIMITS TO BE FINALIZED IN THE FIELD PRIOR TO CONSTRUCTION, AS DIRECTED BY THE CONTRACT ADMINISTRATOR.

EXISTING	LEGEND-PLAN	PROPOSED	EXISTING	LEGEND-PLAN	PROPOSED
	TRANSIT STOP			EDGE OF SIDEWALK	
	HYDRO POLE			FENCE	
	MANHOLE			PROPERTY LINE	
	CATCH BASIN			EDGE OF CONCRETE & ASPHALT	
	CURB INLET			SIDEWALK RENEWAL	
	HYDRANT			DIAMOND GRINDING LIMITS	
	VALVE			FULL DEPTH REPAIRS	
	CURB STOP			ASPHALT RENEWAL	
	ANCHOR			CONCRETE PRESERVATION	
	CIVIC ADDRESS			BOULEVARD GRADING	

METRIC

WHOLE NUMBERS INDICATE MILLIMETRES  
DECIMALIZED NUMBERS INDICATE METRES

**ENGINEERS  
GEOSCIENTISTS  
MANITOBA**  
Certificate of Authorization  
WSP Canada Inc.  
No. 5750

PRELIMINARY

NOT FOR CONSTRUCTION

**THE CITY OF WINNIPEG**  
PUBLIC WORKS DEPARTMENT  
ENGINEERING SERVICES DIVISION

2023 STREET MAINTENANCE  
PRESERVATION PROGRAM  
STERLING LYON PARKWAY - EAST BOUND  
CONCRETE PRESERVATION AND DIAMOND GRINDING  
STA. 6+35 TO STA. 13+30

CITY DRAWING NUMBER  
N/A  
SHEET 02 OF 16  
TENDER NO.  
187-2023

G.M.	N/A		WSP Canada Inc. 1600 Buffalo Place Winnipeg, MB R3T 6B8 t. 204.477.6650 f. 204.474.2864 www.wsp.com		
ELEV.					
H		DESIGNED BY	M.S.	CHECKED BY	V.M.
G		DRAWN BY	S.B.	APPROVED BY	J.M.
F		ISSUED FOR TENDER	04/06/2023	J.M.	
E		PRELIMINARY DESIGN REVIEW	04/04/2023	J.M.	
D		NO. REVISIONS	DATE	BY	DATE
C					
B					
A					
NO.					

ENGINEER'S SEAL

CONSULTANT ACAD. DWG. NO.  
231-02074-00-02