


Apr 10, 2023 - 4:09pm
 F:\2023\231-02074-00 - 2023 Streets Maintenance Program\Drawings\03 Working Dwg\SB_Roblin Blvd.dwg - tab:231-02074-00-08-RB

FOR CONTINUATION SEE
 DWG 231-02074-00-07

MATCHLINE 13+30

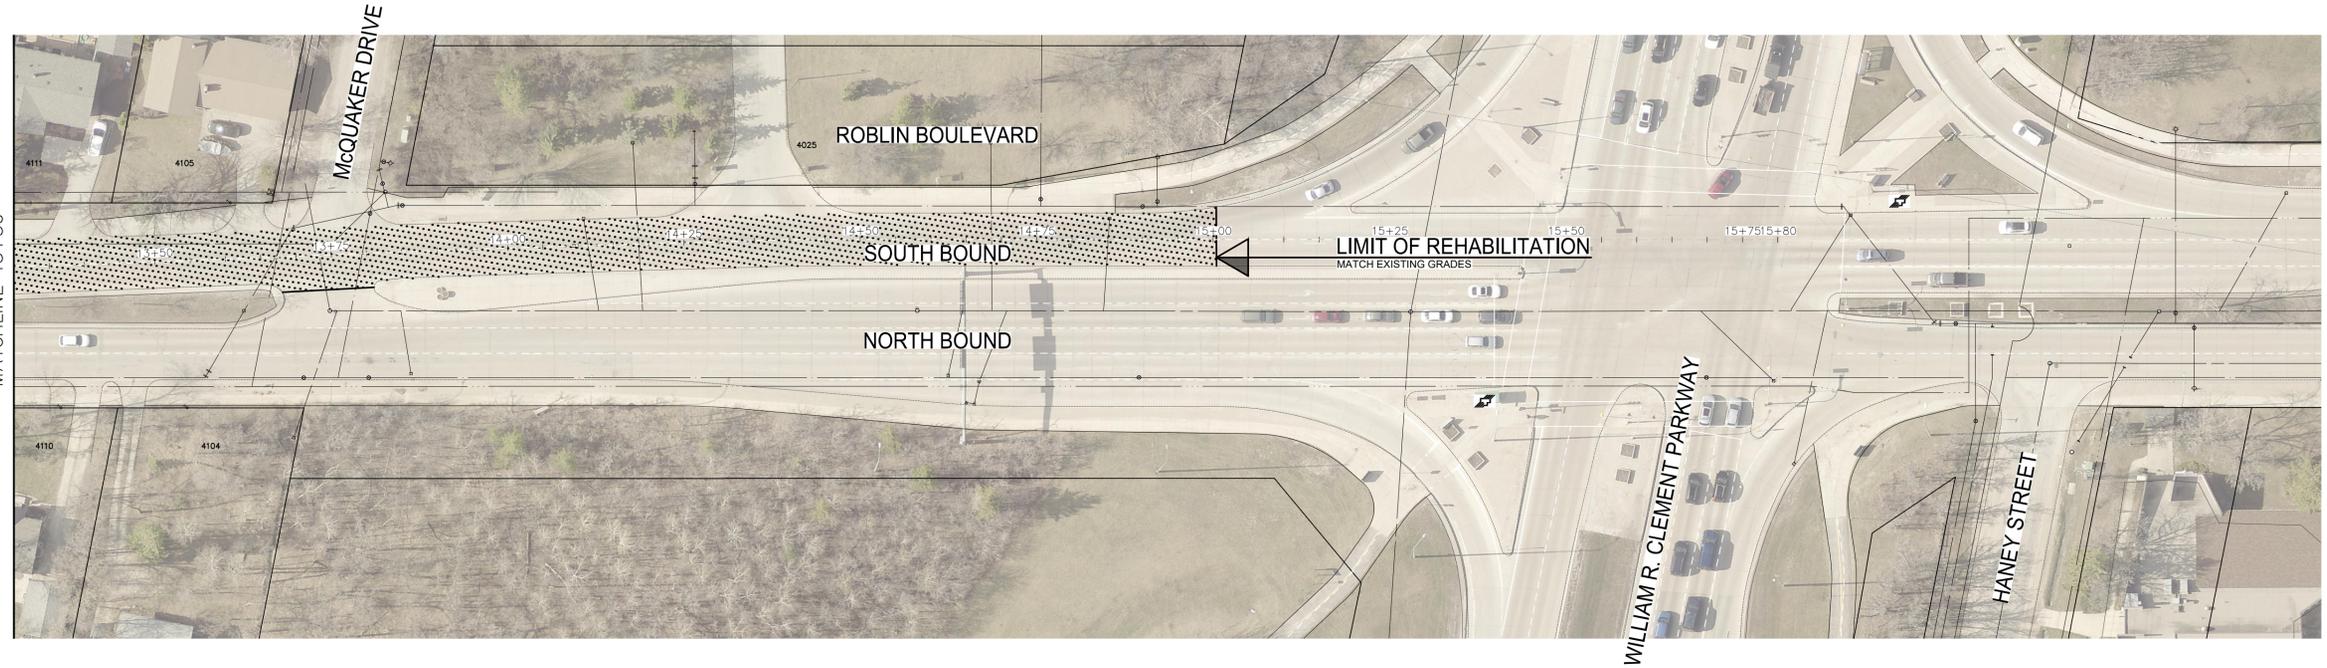

NOTES:

1. ALL WORK AND MATERIALS TO BE IN ACCORDANCE WITH THE LATEST REVISION OF THE CITY OF WINNIPEG STANDARD CONSTRUCTION SPECIFICATIONS.
2. CONTRACTOR TO CONFIRM THE LOCATION OF ALL UTILITIES/SERVICES IN THE FIELD PRIOR TO CONSTRUCTION.
3. RENEW CURB, SPLASH STRIP, BULLNOSE, AND SIDEWALK AS IDENTIFIED BY CONTRACT ADMINISTRATOR.
4. ALL PRIVATE WALKWAYS TO BE ADJUSTED TO NEW SIDEWALK OR TOP OF CURB ELEVATION, AS REQUIRED.
5. ADJUST MH FRAMES, CB RIMS, CURB INLETS, AND VALVES TO NEW GRADES, AS REQUIRED.
6. MODIFIED BARRIER CURB TO BE CONSTRUCTED AT ALL INTERSECTION RADI AND BACK LANE RADI.
7. LAMP STANDARDS, HYDRO POLES, AND ANCHORS THAT REQUIRE TEMPORARY SUPPORT, REMOVAL OR REPLACEMENT, TO BE DONE SO AT THE EXPENSE OF THE CONTRACTOR AS NECESSARY.
8. CONTRACTORS TO TAKE PRECAUTIONARY STEPS TO PROTECT EXISTING TREES WITHIN THE LIMITS OF CONSTRUCTION FROM DAMAGE FROM CONSTRUCTION ACTIVITIES AS OUTLINED IN THE SPECIFICATIONS.
9. ALL BOULEVARDS TO BE SODDED UNLESS OTHERWISE NOTED.
10. FULL AND PARTIAL DEPTH JOINT REPAIRS, AND SLAB RENEWALS TO BE FINALIZED IN THE FIELD PRIOR TO CONSTRUCTION. THE REPAIRS IDENTIFIED ON THIS DRAWING ARE FOR TENDER PURPOSE ONLY.
11. INSTALL PAVEMENT REPAIR FABRIC AS DIRECTED BY THE CONTRACT ADMINISTRATOR.

	TRANSIT STOP		EDGE OF SIDEWALK		
	HYDRO POLE		FENCE		PROPERTY LINE
	CATCH BASIN		EDGE OF CONCRETE & ASPHALT		SIDEWALK RENEWAL
	CURB INLET		DIAMOND GRINDING LIMITS		FULL DEPTH REPAIRS
	VALVE		ASPHALT RENEWAL		CONCRETE PRESERVATION
	CURB STOP		BOULEVARD GRADING		
	ANCHOR				
	CIVIC ADDRESS				
EXISTING	LEGEND-PLAN	PROPOSED	EXISTING	LEGEND-PLAN	PROPOSED

METRIC

WHOLE NUMBERS INDICATE MILLIMETRES
 DECIMALIZED NUMBERS INDICATE METRES

**ENGINEERS
 GEOSCIENTISTS
 MANITOBA**
 Certificate of Authorization
 WSP Canada Inc.
 No. 5750

**PRELIMINARY
 NOT FOR CONSTRUCTION**

THE CITY OF WINNIPEG
 PUBLIC WORKS DEPARTMENT
 ENGINEERING SERVICES DIVISION

**2023 STREET MAINTENANCE
 PRESERVATION PROGRAM**
 ROBLIN BOULEVARD - SOUTH BOUND

ASPHALT MILL AND FILL
 STA. 13+30 TO 40M WEST OF WILLIAM R. CLEMENT PKWY

CITY DRAWING NUMBER
 N/A
 SHEET 08 OF 16
 TENDER NO.
 187-2023

G.B.M. N/A				WSP Canada Inc. 1600 Buffalo Place Winnipeg, MB R3T 6B8 t. 204.477.6650 f. 204.474.2864 www.wsp.com	
ELEV. -				DESIGNED BY M.S.	
H		DRAWN BY S.B.		APPROVED BY J.M.	
G		HORIZ. SCALE 1:500		RELEASED FOR CONSTRUCTION	
F		VERTICAL N/A		DATE 03/02/2023	
E		NO. REVISIONS		DATE	
D		DATE		DATE	
C		DATE		DATE	
B		DATE		DATE	
A		DATE		DATE	
NO.		DATE		DATE	

ENGINEER'S SEAL

 CONSULTANT ACAD DWG. NO.
 231-02074-00-08