


FOR CONTINUATION SEE
DWG 231-02074-00-09

MATCHLINE 6+80

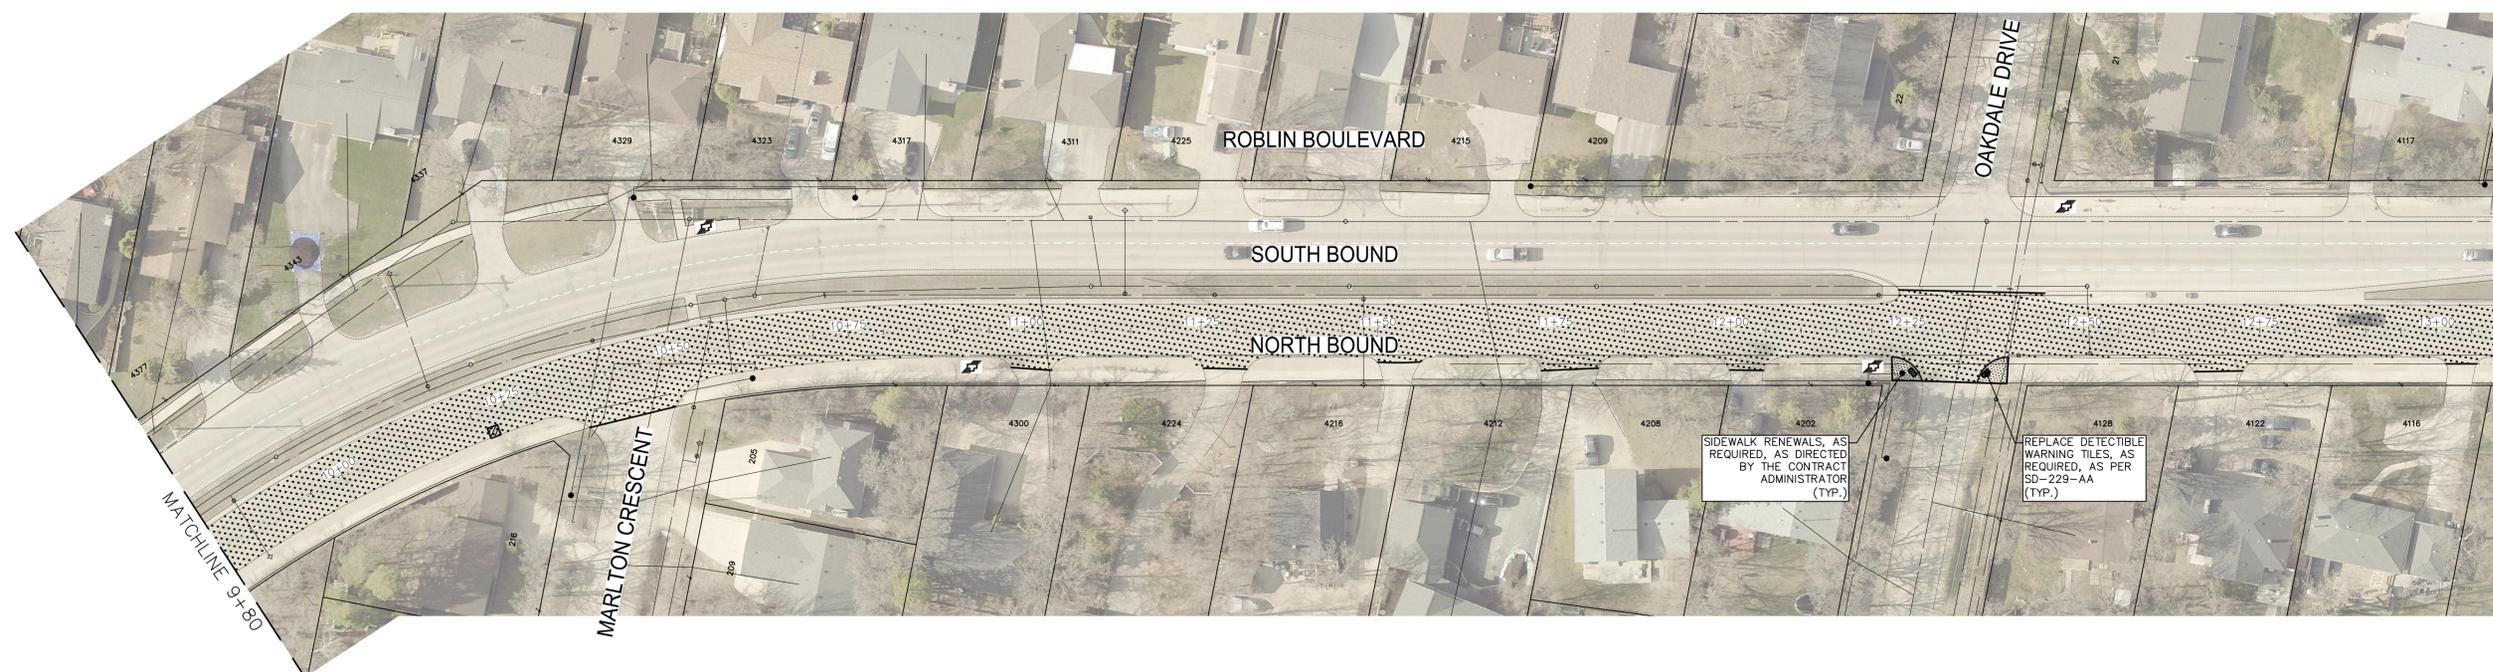

FOR CONTINUATION SEE
DWG 231-02074-00-11

MATCHLINE 13+10

- NOTES:
1. ALL WORK AND MATERIALS TO BE IN ACCORDANCE WITH THE LATEST REVISION OF THE CITY OF WINNIPEG STANDARD CONSTRUCTION SPECIFICATIONS.
 2. CONTRACTOR TO CONFIRM THE LOCATION OF ALL UTILITIES/SERVICES IN THE FIELD PRIOR TO CONSTRUCTION.
 3. RENEW CURB, SPLASH STRIP, BULLNOSE, AND SIDEWALK AS IDENTIFIED BY CONTRACT ADMINISTRATOR.
 4. ALL PRIVATE WALKWAYS TO BE ADJUSTED TO NEW SIDEWALK OR TOP OF CURB ELEVATION, AS REQUIRED.
 5. ADJUST MH FRAMES, CB RIMS, CURB INLETS, AND VALVES TO NEW GRADES, AS REQUIRED.
 6. MODIFIED BARRIER CURB TO BE CONSTRUCTED AT ALL INTERSECTION RADI AND BACK LANE RADI.
 7. LAMP STANDARDS, HYDRO POLES, AND ANCHORS THAT REQUIRE TEMPORARY SUPPORT, REMOVAL OR REPLACEMENT, TO BE DONE SO AT THE EXPENSE OF THE CONTRACTOR AS NECESSARY.
 8. CONTRACTORS TO TAKE PRECAUTIONARY STEPS TO PROTECT EXISTING TREES WITHIN THE LIMITS OF CONSTRUCTION FROM DAMAGE FROM CONSTRUCTION ACTIVITIES AS OUTLINED IN THE SPECIFICATIONS.
 9. ALL BOULEVARDS TO BE SODDED UNLESS OTHERWISE NOTED.
 10. FULL AND PARTIAL DEPTH JOINT REPAIRS, AND SLAB RENEWALS TO BE FINALIZED IN THE FIELD PRIOR TO CONSTRUCTION. THE REPAIRS IDENTIFIED ON THIS DRAWING ARE FOR TENDER PURPOSE ONLY.
 11. INSTALL PAVEMENT REPAIR FABRIC AS DIRECTED BY THE CONTRACT ADMINISTRATOR.

EXISTING	LEGEND-PLAN	PROPOSED	EXISTING	LEGEND-PLAN	PROPOSED
	TRANSIT STOP			EDGE OF SIDEWALK	
	HYDRO POLE			FENCE	
	MANHOLE			PROPERTY LINE	
	CATCH BASIN			EDGE OF CONCRETE & ASPHALT	
	CURB INLET			SIDEWALK RENEWAL	
	HYDRANT			DIAMOND GRINDING LIMITS	
	VALVE			FULL DEPTH REPAIRS	
	CURB STOP			ASPHALT RENEWAL	
	ANCHOR			CONCRETE PRESERVATION	
	CIVIC ADDRESS			BOULEVARD GRADING	

G.S.M.	N/A			WSP Canada Inc. 1600 Buffalo Place Winnipeg, MB R3T 6B8 t. 204.477.6650 f. 204.474.2864 www.wsp.com	
ELEV.				ENGINEER'S SEAL	
H					
G		DESIGNED BY	M.S.	CHECKED BY	V.M.
F		DRAWN BY	S.B.	APPROVED BY	J.M.
E				CONSULTANT ACAD DWG. NO. 231-02074-00-10	
D				HORIZ. SCALE 1:500	
C				VERTICAL N/A	
B	ISSUED FOR TENDER	04/06/2023	J.M.	RELEASED FOR CONSTRUCTION	
A	PRELIMINARY DESIGN REVIEW	04/04/2023	J.M.		
NO.	REVISIONS	DATE	BY	DATE	DATE
		03/02/2023			

PRELIMINARY
NOT FOR CONSTRUCTION

METRIC
WHOLE NUMBERS INDICATE MILLIMETRES
DECIMALIZED NUMBERS INDICATE METRES

Certificate of Authorization
WSP Canada Inc.
No. 5750

THE CITY OF WINNIPEG
PUBLIC WORKS DEPARTMENT
ENGINEERING SERVICES DIVISION

**2023 STREET MAINTENANCE
PRESERVATION PROGRAM**
ROBLIN BOULEVARD - NORTH BOUND

ASPHALT MILL AND FILL
STA. 6+80 TO STA. 13+10

CITY DRAWING NUMBER
N/A

SHEET 10 OF 16

TENDER NO.
187-2023