


Apr 10, 2023 - 4:46pm  
 P:\2023\231-02074-00 - 2023 Streets Maintenance Program\Drawings\03 Working Dwg\NB\_Roblin Blvd.dwg - tab:231-02074-00-11-RB

FOR CONTINUATION SEE  
 DWG 231-02074-00-10

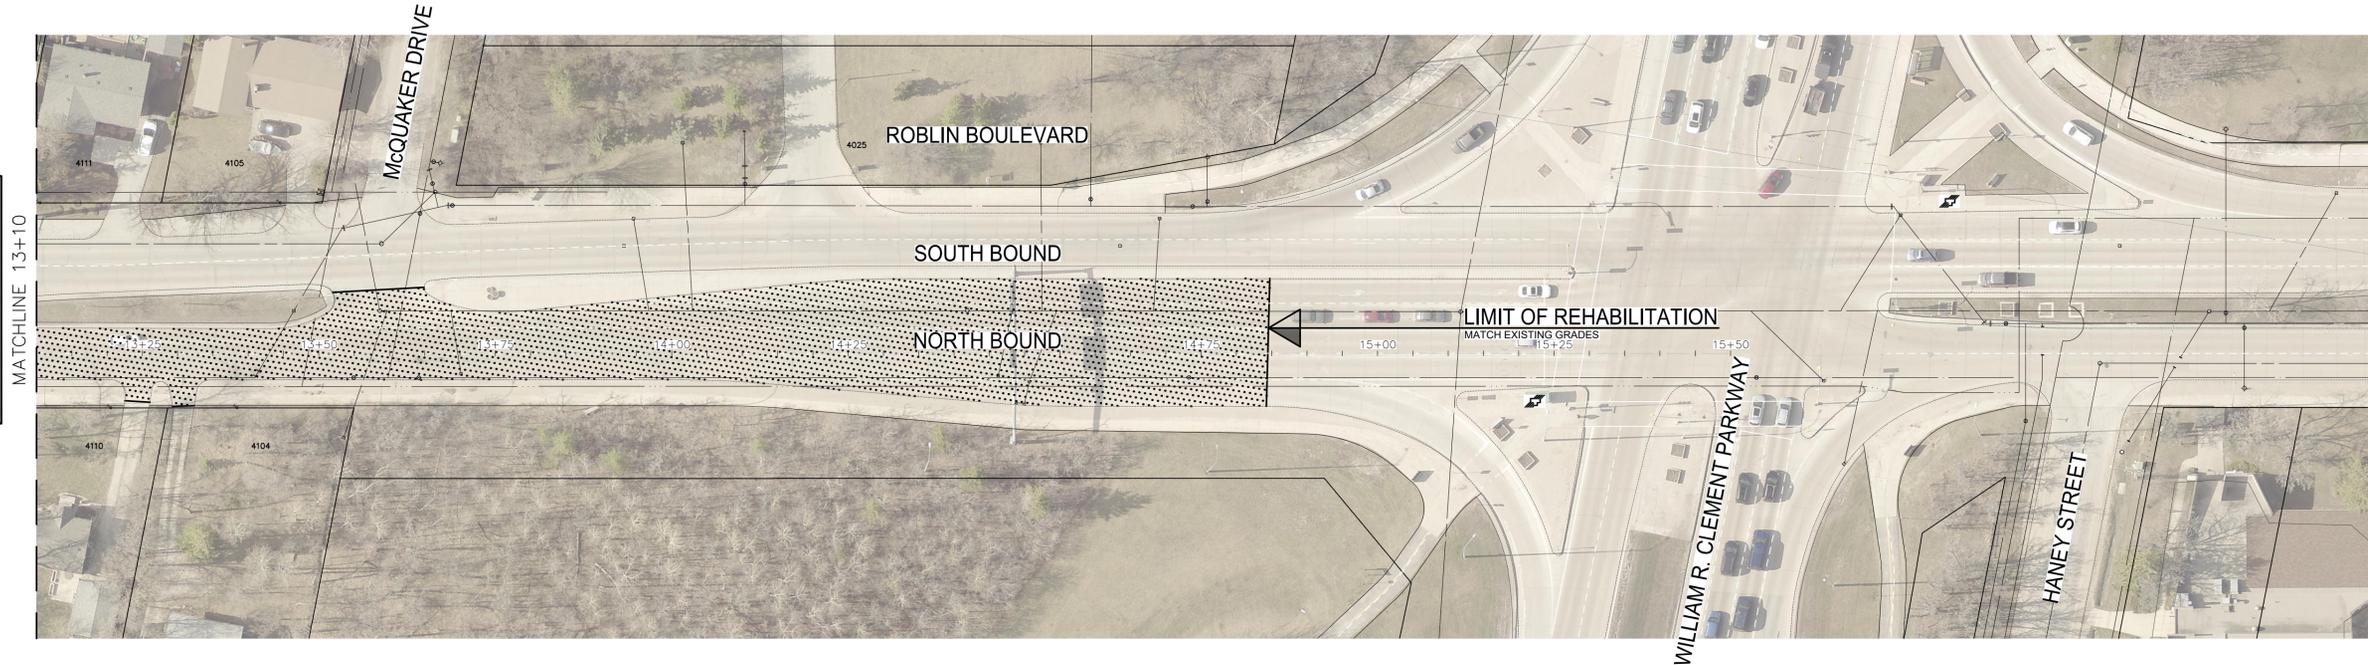

**NOTES:**

1. ALL WORK AND MATERIALS TO BE IN ACCORDANCE WITH THE LATEST REVISION OF THE CITY OF WINNIPEG STANDARD CONSTRUCTION SPECIFICATIONS.
2. CONTRACTOR TO CONFIRM THE LOCATION OF ALL UTILITIES/SERVICES IN THE FIELD PRIOR TO CONSTRUCTION.
3. RENEW CURB, SPLASH STRIP, BULLNOSE, AND SIDEWALK AS IDENTIFIED BY CONTRACT ADMINISTRATOR.
4. ALL PRIVATE WALKWAYS TO BE ADJUSTED TO NEW SIDEWALK OR TOP OF CURB ELEVATION, AS REQUIRED.
5. ADJUST MH FRAMES, CB RIMS, CURB INLETS, AND VALVES TO NEW GRADES, AS REQUIRED.
6. MODIFIED BARRIER CURB TO BE CONSTRUCTED AT ALL INTERSECTION RADI AND BACK LANE RADI.
7. LAMP STANDARDS, HYDRO POLES, AND ANCHORS THAT REQUIRE TEMPORARY SUPPORT, REMOVAL OR REPLACEMENT, TO BE DONE SO AT THE EXPENSE OF THE CONTRACTOR AS NECESSARY.
8. CONTRACTORS TO TAKE PRECAUTIONARY STEPS TO PROTECT EXISTING TREES WITHIN THE LIMITS OF CONSTRUCTION FROM DAMAGE FROM CONSTRUCTION ACTIVITIES AS OUTLINED IN THE SPECIFICATIONS.
9. ALL BOULEVARDS TO BE SODDED UNLESS OTHERWISE NOTED.
10. FULL AND PARTIAL DEPTH JOINT REPAIRS, AND SLAB RENEWALS TO BE FINALIZED IN THE FIELD PRIOR TO CONSTRUCTION. THE REPAIRS IDENTIFIED ON THIS DRAWING ARE FOR TENDER PURPOSE ONLY.
11. INSTALL PAVEMENT REPAIR FABRIC AS DIRECTED BY THE CONTRACT ADMINISTRATOR.

	TRANSIT STOP		EDGE OF SIDEWALK		PROPOSED
	HYDRO POLE		FENCE		
	MANHOLE		EDGE OF CONCRETE & ASPHALT		
	CATCH BASIN		DIAMOND GRINDING LIMITS		
	CURB INLET		ASPHALT RENEWAL		
	HYDRANT		BOULEVARD GRADING		
	VALVE				
	CURB STOP				
	ANCHOR				
	CIVIC ADDRESS				
	EXISTING		PROPOSED		

**METRIC**

WHOLE NUMBERS INDICATE MILLIMETRES  
 DECIMALIZED NUMBERS INDICATE METRES

**ENGINEERS  
 GEOSCIENTISTS  
 MANITOBA**  
 Certificate of Authorization  
 WSP Canada Inc.  
 No. 5750

**PRELIMINARY  
 NOT FOR CONSTRUCTION**

G.B.M. N/A			WSP Canada Inc. 1600 Buffalo Place Winnipeg, MB R3T 6B8 t. 204.477.6650 f. 204.474.2864 www.wsp.com		
ELEV. -					
H					
G					
F		DESIGNED BY M.S.	CHECKED BY V.M.		
E					
D		DRAWN BY S.B.	APPROVED BY J.M.		
C					
B	ISSUED FOR TENDER	04/06/2023	J.M.	HOR. SCALE 1:500	RELEASED FOR CONSTRUCTION
A	PRELIMINARY DESIGN REVIEW	04/04/2023	J.M.	VERTICAL N/A	
NO.	REVISIONS	DATE	BY	DATE	03/02/2023

ENGINEER'S SEAL

CONSULTANT ACAD DWG. NO.  
231-02074-00-11

**THE CITY OF WINNIPEG**  
 PUBLIC WORKS DEPARTMENT  
 ENGINEERING SERVICES DIVISION

**2023 STREET MAINTENANCE  
 PRESERVATION PROGRAM**  
 ROBILIN BOULEVARD - NORTH BOUND  
 ASPHALT MILL AND FILL

STA. 13+10 TO 40M WEST OF WILLIAM R. CLEMENT PKWY

CITY DRAWING NUMBER N/A	TENDER NO. 187-2023
SHEET 11 OF 16	