



- LEGEND**
- A** SUPPLY AND INSTALL 2-BAY 8' TALL SWING SET. TWO BUCKET AND TWO BELT SEATS
 - B** SUPPLY AND INSTALL NEW 2-5 PLAY EQUIP.
 - C** SUPPLY AND INSTALL NEW ACCESSIBLE PICNIC TABLE AS PER SCD-122A (1)
 - D** SUPPLY AND INSTALL ENGINEERED WOOD FIBRE SAFETY SURFACE C/W SUBSURFACE DRAINAGE TO EMITTER AS PER SCD-650 (231 SM)
 - E** SUPPLY AND INSTALL TWO TIER TIMBER EDGING AS PER SCD-651A (52 LM)
 - F** SUPPLY AND INSTALL NEW ASPHALT PATHS PER SCD-648 INCLUDING ROLLED EDGE INTO PLAY AREA (173 SM)
 - G** SUPPLY AND INSTALL TOPSOIL AND SOD (315 SM)
 - H** SUPPLY AND INSTALL NEW WASTE RECEPTACLE AS PER SCD-119 (1)
 - I** SUPPLY AND INSTALL TACHE BACKED BENCH AS PER SCD-121 (1)
 - J** SUPPLY AND AND INSTALL CHAIN VEHICLE OPENING AS PER SCD-105G-1 (1)
 - K** SUPPLY AND INSTALL 200 X 200 MM SQUARE BOLLARDS AS PER SCD-105B-1 (31)
 - L** SUPPLY AND INSTALL 50MM (2") CAL. TREES AS PER SCD-517. HARVEST GOLD LINDEN OR APPROVED SUBSTITUTE (2)
 - M** SUPPLY AND INSTALL DOUBLE-SIDED PARK SIGN AS PER SCD-153 (1)
 - N** SUPPLY AND INSTALL CONCRETE APPROACH AND CURB CUT (REFER TO CITY OF WINNIPEG SD 229-C) (9 SM)
- * NOTE: blue arrows indicate accesible entry where asphalt is path is level with engineered wood fibre safety surface REFER TO DETAIL 1
- — SM — — SEWER MAIN
 - - - WM - - - WATER MAIN

MATERIALS NOTES

1. ALL WORK TO CONFORM TO CURRENT CITY OF WINNIPEG STANDARD CONSTRUCTION SPECIFICATIONS AND DETAILS UNLESS OTHERWISE NOTED.
2. DIMENSIONS ARE IN METERS UNLESS OTHERWISE NOTED.
3. DO NOT SCALE DRAWING.
4. PROTECT EXISTING TREES TO REMAIN, TYP.
5. PAVEMENT SLOPE: DIRECTIONAL SLOPE 5% MAX., CROSS SLOPE 2% MAX., UNLESS OTHERWISE NOTED.

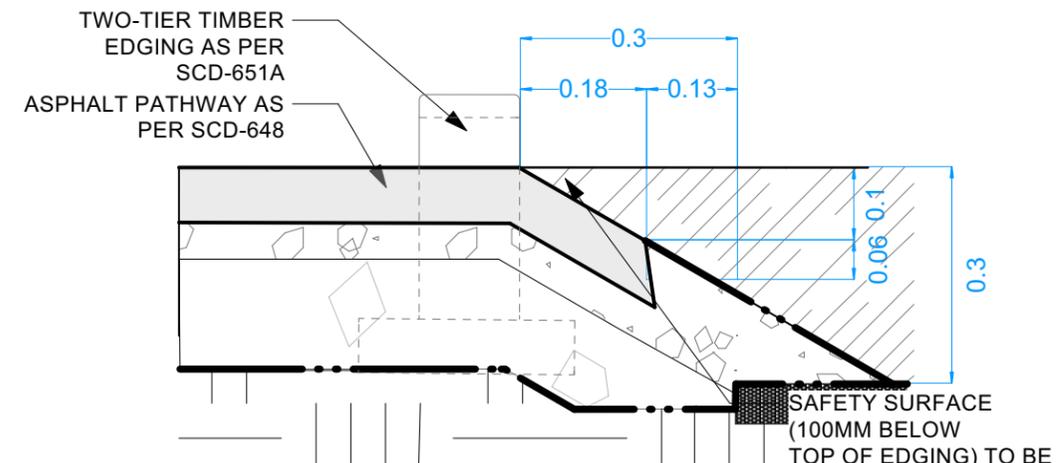

1 Rolled Asphalt Accessible Entry
 Scale: 1:10

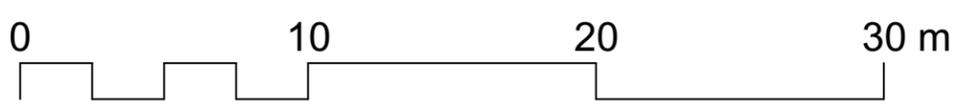

CONTRACTOR TO CONFIRM ALL DIMENSIONS AND REPORT ANY DISCREPANCIES TO CONTRACT ADMINISTRATOR PRIOR TO CONSTRUCTION. LOCATION OF UNDERGROUND STRUCTURES AS SHOWN ARE BASED ON THE BEST INFORMATION AVAILABLE BUT NO GUARANTEE IS GIVEN THAT ALL EXISTING UTILITIES ARE SHOWN OR THAT THE GIVEN LOCATIONS ARE EXACT. CONFIRMATION OF EXISTENCE AND EXACT LOCATION OF ALL SERVICES MUST BE OBTAINED FROM THE INDIVIDUAL UTILITIES BEFORE PROCEEDING WITH CONSTRUCTION.

<p>THE CITY OF WINNIPEG Planning, Property and Development Department Planning and Land Use Division Unit 15 - 30 Fort Street, Winnipeg, MB, (R3C 4X5)</p>	DESIGNED BY	IL	CHECKED BY		DRAWING TITLE	DRAWING NO.
	DRAWN BY	IM	APPROVED BY	MANAGER, PARK AND OPEN SPACES	DATE	C.43-B-2
	HORIZ. SCALE					
	VERT. SCALE	1:250				
DATE	March 2023		MANAGER, PLANNING AND LAND USE DIVISION	DATE	SITE ADDRESS 30 Corbett Drive	BID OPPORTUNITY NO. NA