

MATERIALS NOTES
 1. ALL WORK TO CONFORM TO CURRENT CITY OF WINNIPEG STANDARD CONSTRUCTION SPECIFICATIONS AND DETAILS UNLESS OTHERWISE NOTED.
 2. DIMENSIONS ARE IN METERS UNLESS OTHERWISE NOTED.
 3. DO NOT SCALE DRAWING.
 4. PROTECT EXISTING TREES TO REMAIN, TYP.
 5. PAVEMENT SLOPE: DIRECTIONAL SLOPE 5% MAX., CROSS SLOPE 2% MAX., UNLESS OTHERWISE NOTED.
 6. FINISHED GRADE AT TREES TO MATCH EXISTING


--- WM --- WATER MAIN
 --- SM --- SEWER MAIN
 --- --- PARK PROPERTY LINE

BACK LANE

ROUSSEAU AVENUE W.

A.T. PATH INSTALLED RR22

DAY STREET

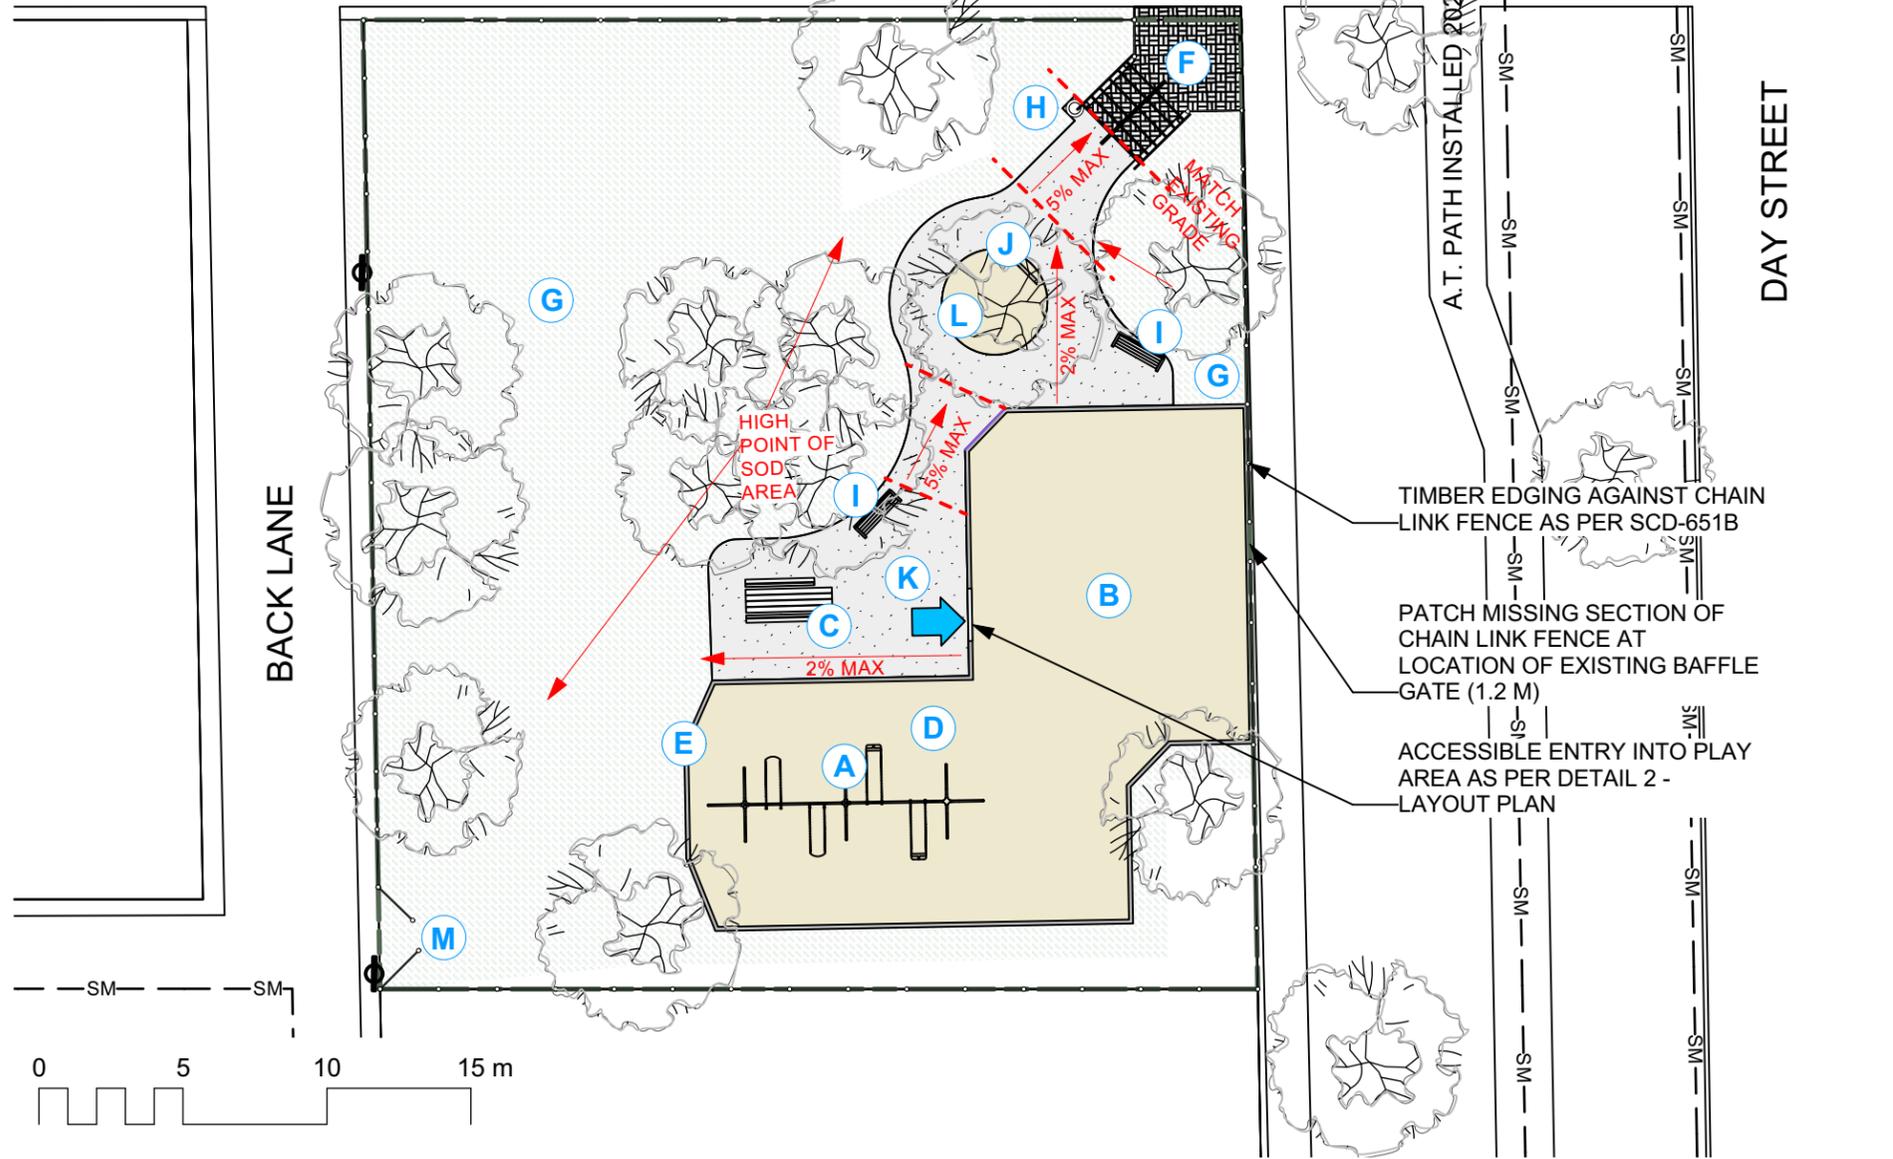

LEGEND


- A** SUPPLY AND INSTALL NEW 2-BAY 8' TALL SWING SET. TWO BUCKET AND TWO BELT SEATS
- B** SUPPLY AND INSTALL NEW 2-5 PLAY EQUIPMENT
- C** SUPPLY AND INSTALL NEW ACCESSIBLE PICNIC TABLE AS PER SCD-122A (1)
- D** SUPPLY AND INSTALL NEW ENGINEERED WOOD FIBRE SAFETY SURFACE C/W ADDITIONAL 150 MM DEPTH OF DRAINSTONE (223 SM)
- E** SUPPLY AND INSTALL NEW TWO-TIER TIMBER EDGING AS PER SCD-651A & SCD-651C (73 LM)
- F** SALVAGE AND RELAY EXISTING PAVERS AS PER DETAIL 1 (18 SM)
- G** SUPPLY AND INSTALL TOPSOIL AND SOD (591 SM)
- H** SUPPLY AND INSTALL NEW WASTE RECEPTACLE AS PER SCD-119 (1)
- I** SUPPLY AND INSTALL BACKED BENCH (SCD-121) (2)
- J** SUPPLY AND INSTALL DOUBLE-SIDED PARK SIGN (SCD-153) (1)
- K** SUPPLY AND INSTALL NEW COMPACTED GRANULAR PAVING AS PER SCD-646 (110 SM)
- L** SUPPLY AND INSTALL 100 MM DEPTH WOOD MULCH (10 SM)
- M** SUPPLY AND INSTALL 16' WIDE, DUAL OPEN CHAIN LINK GATE ON SOLID WHEELS. HEIGHT TO MATCH EXISTING FENCE (1)



TIMBER EDGING AGAINST CHAIN LINK FENCE AS PER SCD-651B

PATCH MISSING SECTION OF CHAIN LINK FENCE AT LOCATION OF EXISTING BAFFLE GATE (1.2 M)

ACCESSIBLE ENTRY INTO PLAY AREA AS PER DETAIL 2 - LAYOUT PLAN

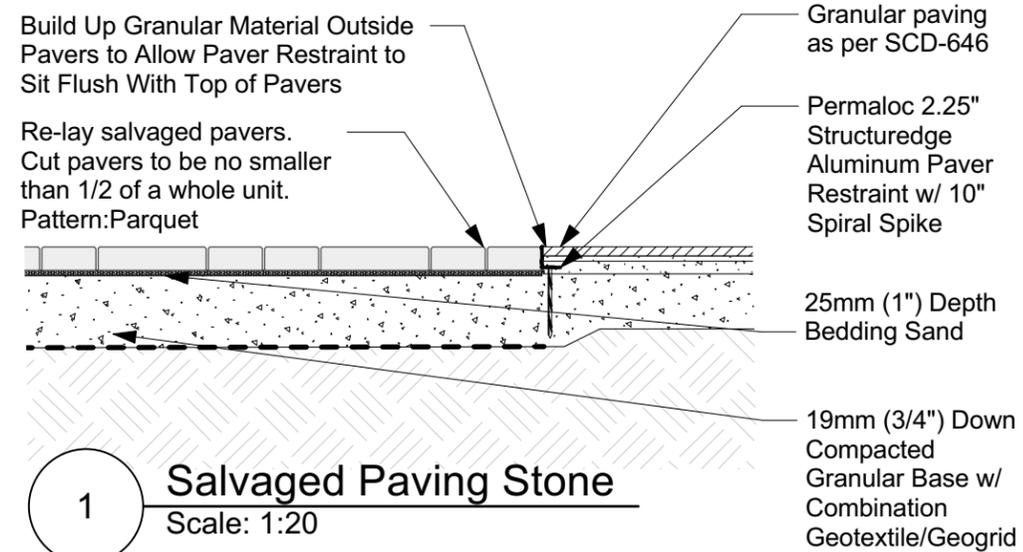

CONTRACTOR TO CONFIRM ALL DIMENSIONS AND REPORT ANY DISCREPANCIES TO CONTRACT ADMINISTRATOR PRIOR TO CONSTRUCTION. LOCATION OF UNDERGROUND STRUCTURES AS SHOWN ARE BASED ON THE BEST INFORMATION AVAILABLE BUT NO GUARANTEE IS GIVEN THAT ALL EXISTING UTILITIES ARE SHOWN OR THAT THE GIVEN LOCATIONS ARE EXACT. CONFIRMATION OF EXISTENCE AND EXACT LOCATION OF ALL SERVICES MUST BE OBTAINED FROM THE INDIVIDUAL UTILITIES BEFORE PROCEEDING WITH CONSTRUCTION.

<p>THE CITY OF WINNIPEG Planning, Property and Development Department Planning and Land Use Division Unit 15 - 30 Fort Street, Winnipeg, MB, (R3C 4X5)</p>	DESIGNED BY	CHECKED BY	MANAGER, PARK AND OPEN SPACES	DATE	DRAWING TITLE Billy McCann Memorial Park Playground Redevelopment Materials Plan	DRAWING NO. B.62-B2		
	DRAWN BY	APPROVED BY					MANAGER, PLANNING AND LAND USE DIVISION	DATE
	HORIZ. SCALE	1:250	SITE ADDRESS Rousseau Ave. & Day St.	BID OPPORTUNITY NO. 274-2023				
	VERT. SCALE							
DATE	March 2023							