



**Timber Edging Detail to Fence**

**SCD-651B**

Note:  
All end cuts to be treated with appropriate above ground (clear) or below ground preservative suitable for outdoor applications.

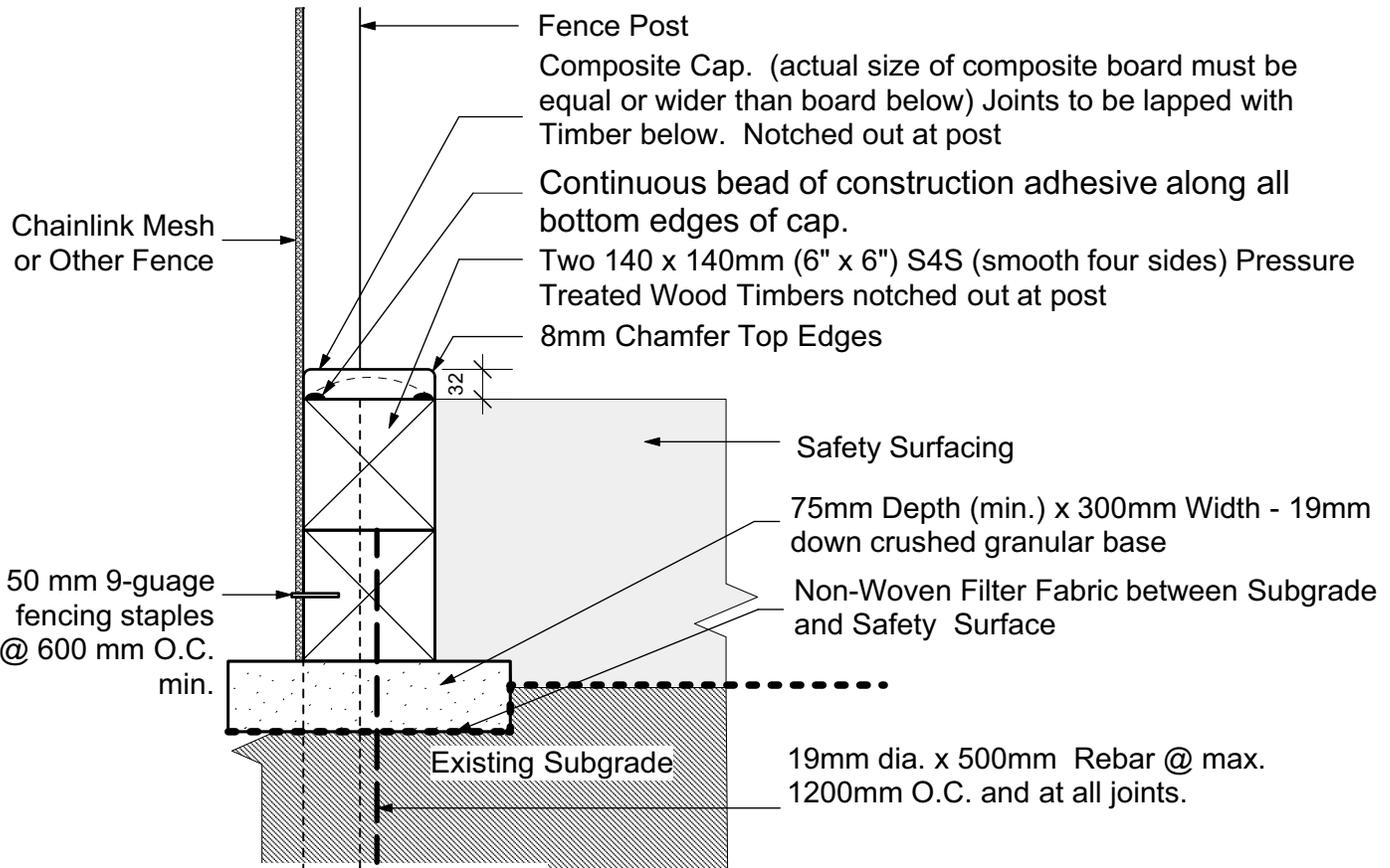

**Double Course Section Adjacent to Fence**

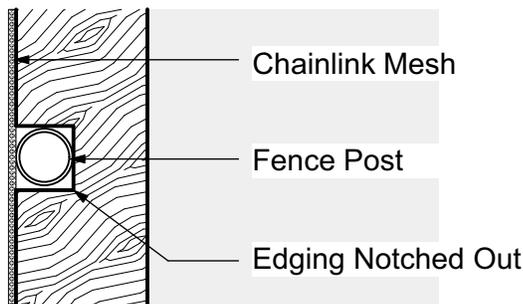

**Double Course Plan Adjacent to Fence**

**Cap:**

- shall be pre-drilled and screwed down using 1/4" structural screws treated for ACQ use and sized to suit. Screws to extend into timber base at min. 75mm and to be countersunk into cap. Two parallel screws every 600mm O.C. along length and at ends. Only use butt joints for straight sections of cap. Min. length of cap boards to be 1200mm. Install longest lengths possible. Shall include continuous 25mm wide bead of construction adhesive along all bottom edges of cap.

DIMENSIONS SHOWN ARE IN MILLIMETRES UNLESS OTHERWISE SPECIFIED

REVISION: 6  
DATE: August 10, 2020  
SCALE: NTS  
DRAWN BY: GZ

The City of Winnipeg  
Planning, Property and Development Department  
Planning and Land Use Division  
Unit 15 - 30 Fort Street, Winnipeg, MB, R3C 4X5

