


**DEMOLITION & REMOVALS NOTES**

1. ALL WORK TO CONFORM TO CURRENT CITY OF WINNIPEG STANDARD CONSTRUCTION SPECIFICATIONS AND DETAILS UNLESS OTHERWISE NOTED
2. DIMENSIONS ARE IN METERS UNLESS OTHERWISE NOTED
3. DO NOT SCALE DRAWINGS
4. PROTECT EXISTING TREES TO REMAIN, TYP.
5. SECURE CONSTRUCTION SITE AND STAGING AREA WITH CONSTRUCTION FENCING C/W SAFETY SIGNAGE
6. CONFIRM STAGING AREA W/ CONTRACT ADMINISTRATOR PRIOR TO CONSTRUCTION.

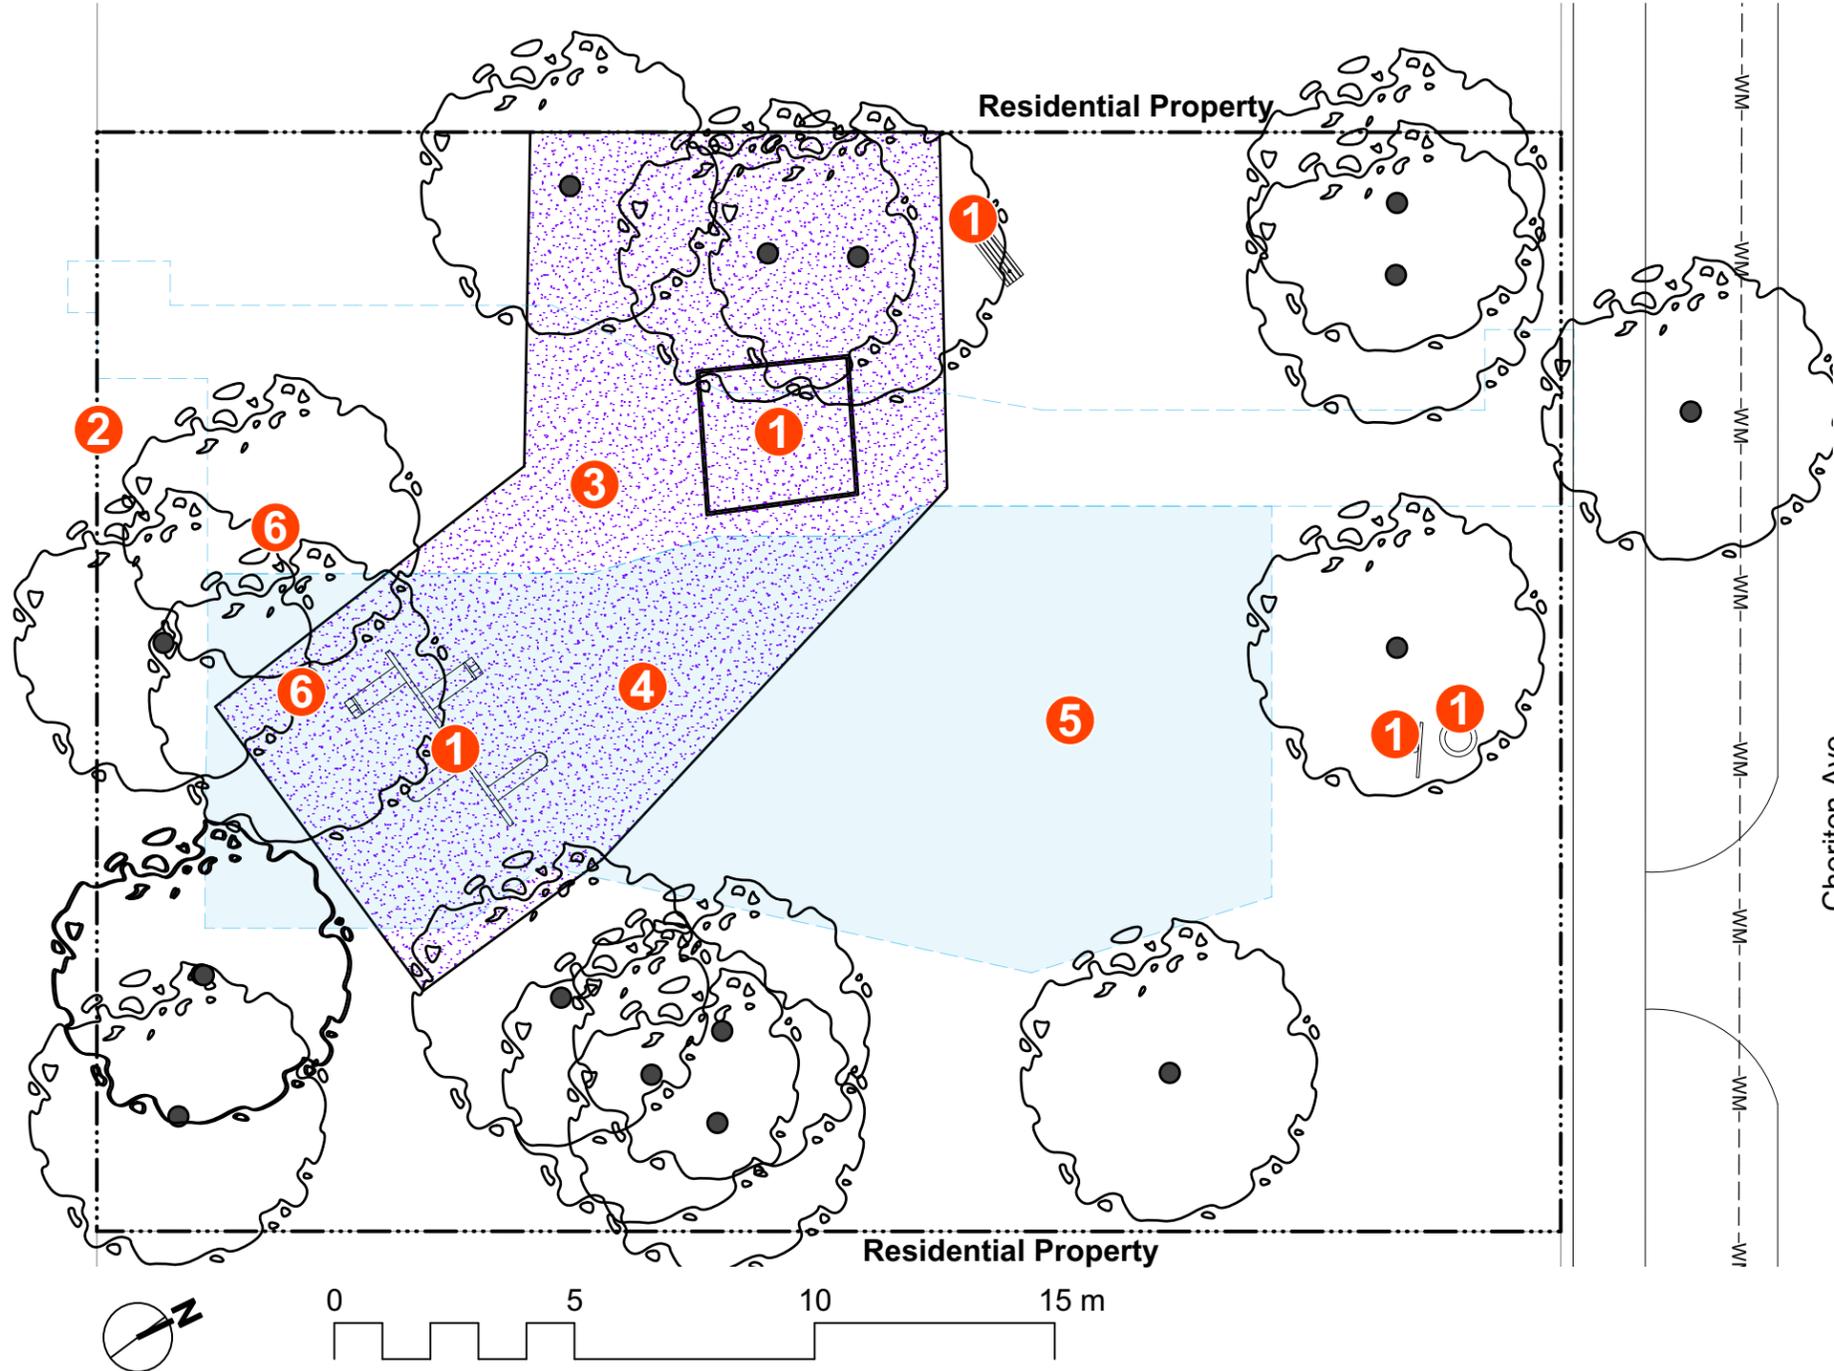

**LEGEND**

- 1** Remove Existing Site Furniture and Play Equipment  
Bench (1) Waste Receptacle (1) Park Sign (1) Swing Set  
(1) Sandbox and Sand (1) TO BE DONE BY OTHERS
- 2** Remove Existing Chain Link Fence (23 LM)
- 3** Excavate and Remove all Existing Protective Play Surfacing Outside of Proposed Play Area - (Dotted Hatched Area) (17 CM)
- 4** Excavate and Remove all Existing Protective Play Surfacing Within Proposed Play Area Hatched and Shaded (17 CM)
- 5** Excavate Proposed Play Area Outside Existing Protective Play Surfacing Shaded (36 CM)
- 6** Trees to be Removed by Others
- Proposed Path and Play Area
- SM-** Sewer Main      **-WM-** Water Main
- Park Property Line

CONTRACTOR TO CONFIRM ALL DIMENSIONS AND REPORT ANY DISCREPANCIES TO CONTRACT ADMINISTRATOR PRIOR TO CONSTRUCTION. LOCATION OF UNDERGROUND STRUCTURES AS SHOWN ARE BASED ON THE BEST INFORMATION AVAILABLE BUT NO GUARANTEE IS GIVEN THAT ALL EXISTING UTILITIES ARE SHOWN OR THAT THE GIVEN LOCATIONS ARE EXACT. CONFIRMATION OF EXISTENCE AND EXACT LOCATION OF ALL SERVICES MUST BE OBTAINED FROM THE INDIVIDUAL UTILITIES BEFORE PROCEEDING WITH CONSTRUCTION.

<p>THE CITY OF WINNIPEG Planning, Property and Development Department Planning and Land Use Division Unit 15 - 30 Fort Street, Winnipeg, MB, (R3C 4X5)</p>	DESIGNED BY	IL	CHECKED BY		DRAWING TITLE	DRAWING NO.
	DRAWN BY	RP	APPROVED BY	MANAGER, PARK AND OPEN SPACES	DATE	
	HORIZ. SCALE					
	VERT. SCALE	1:150				
	DATE	April 2023		MANAGER, PLANNING AND LAND USE DIVISION	DATE	
					SITE ADDRESS	BID OPPORTUNITY NO.
					244 Cheriton East	<b>C.65 - B</b> 278-2023