


NOTES

1. CONFIRM LAYOUT WITH CONTRACT ADMINISTRATOR PRIOR TO CONSTRUCTION
2. DIMENSIONS ARE IN METRES
3. DIMENSIONS FOR TIMBER EDGING ARE TO OUTSIDE OF EDGING
4. CONTRACTOR TO VERIFY DIMENSIONS AND CONFORMANCE OF SWING AND PLAY EQUIPMENT SAFETY ZONES AND REPORT ANY DISCREPANCIES TO CONTRACT ADMINISTRATOR

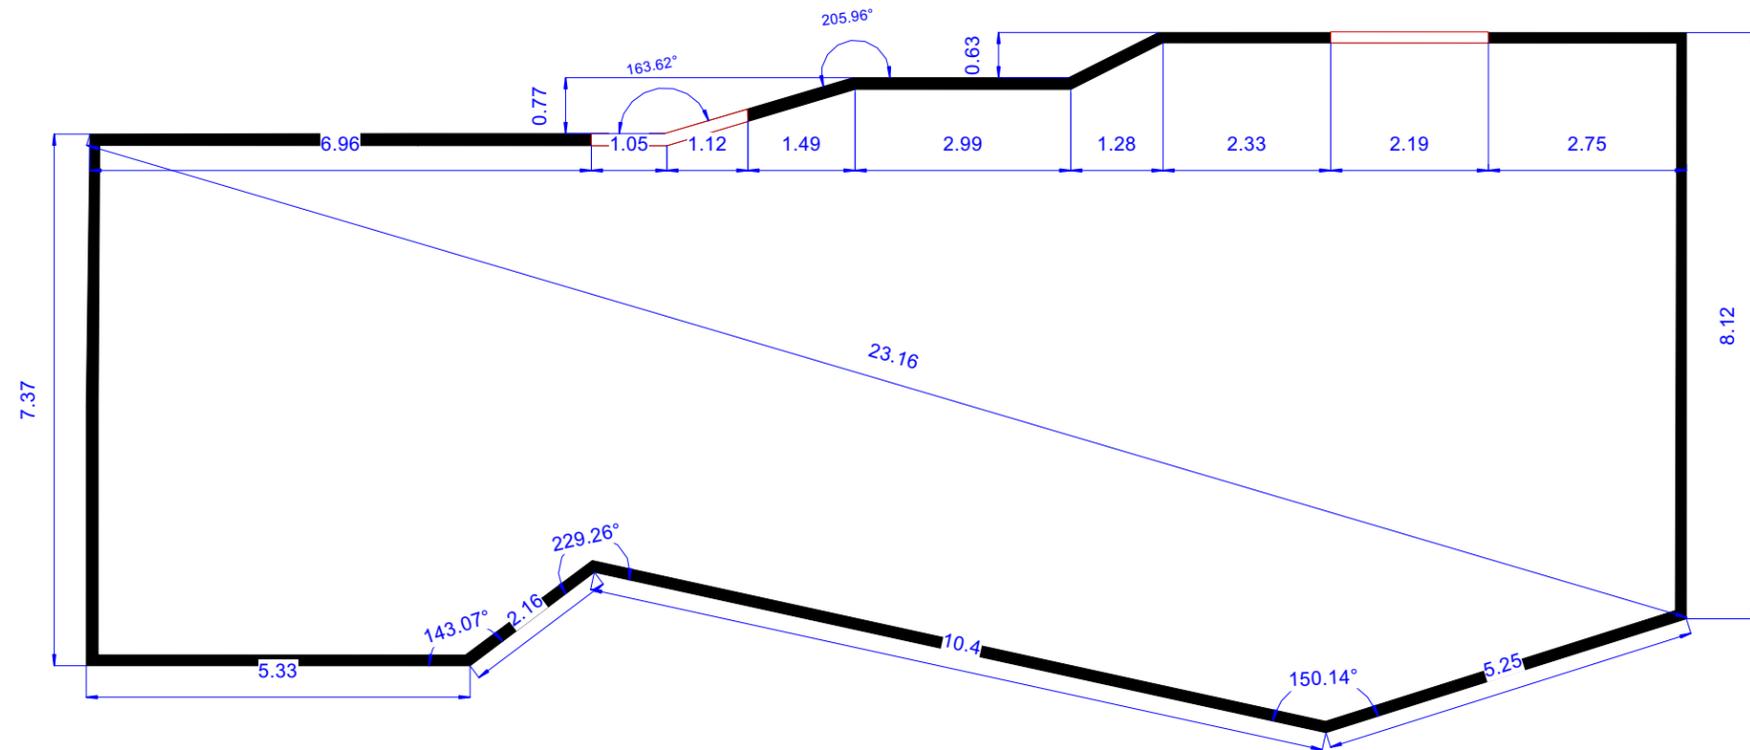

1
C.65 - E **Play Area Layout**
Scale: 1:100



CONTRACTOR TO CONFIRM ALL DIMENSIONS AND REPORT ANY DISCREPANCIES TO CONTRACT ADMINISTRATOR PRIOR TO CONSTRUCTION. LOCATION OF UNDERGROUND STRUCTURES AS SHOWN ARE BASED ON THE BEST INFORMATION AVAILABLE BUT NO GUARANTEE IS GIVEN THAT ALL EXISTING UTILITIES ARE SHOWN OR THAT THE GIVEN LOCATIONS ARE EXACT. CONFIRMATION OF EXISTENCE AND EXACT LOCATION OF ALL SERVICES MUST BE OBTAINED FROM THE INDIVIDUAL UTILITIES BEFORE PROCEEDING WITH CONSTRUCTION.



THE CITY OF WINNIPEG
Planning, Property and Development Department
Planning and Land Use Division
Unit 15 - 30 Fort Street, Winnipeg, MB, (R3C 4X5)

DESIGNED BY	IL	CHECKED BY	
DRAWN BY	RP	APPROVED BY	MANAGER, PARK AND OPEN SPACES
HORIZ. SCALE			DATE
VERT. SCALE	1:100		
DATE	April 2023		MANAGER, PLANNING AND LAND USE DIVISION

DRAWING TITLE	DRAWING NO.
CHERITON-EAST TOT LOT Playground Redevelopment Layout Plan B	C.65 - E
SITE ADDRESS 244 Cheriton East	BID OPPORTUNITY NO. 278-2023