



**1 GOOSENECK DETAIL**  
1-0601B-80075-001 1:10

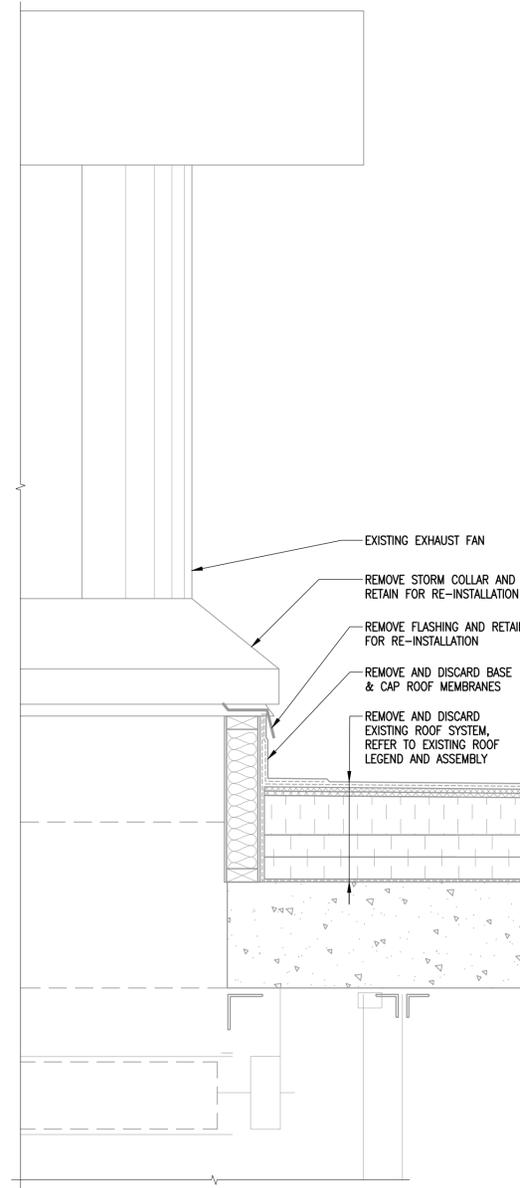

**2 EXHAUST FAN DETAIL**  
1-0601B-80075-001 1:10

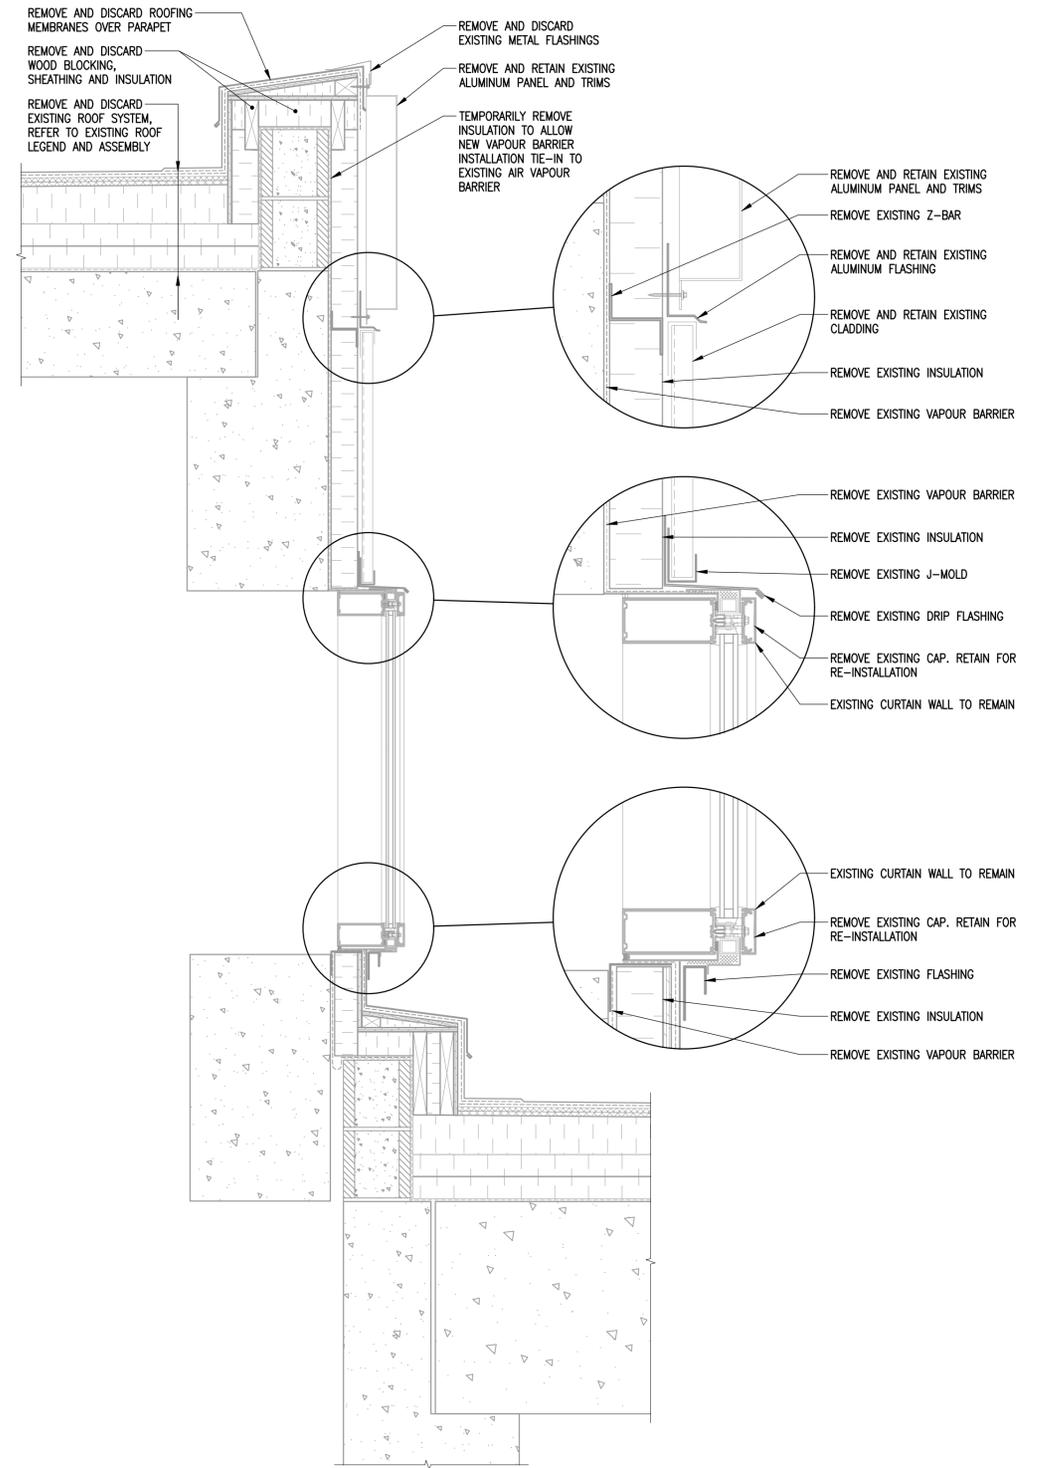

**3 ROOF DETAIL AT CLERESTORY**  
1-0601B-80075-001 1:10

10		
9		
8		
7		
6		
5		
4		
3		
2	1-0601B-B0064-001	BUILDING WF, WR, WO & WC ROOF DEMOLITION PLAN
1	1-0601B-G0004-001	BUILDING NOTES, SCHEDULE & LEGENDS
NO.	DRAWING NUMBER	REFERENCE DRAWING TITLE
REFERENCE DRAWINGS		

	B.M. ELEV.		300-275 Carlton Street Winnipeg, Manitoba R3C 5R6 T 204.943.7501 F 204.943.7507 2022-1008					
	DESIGNED BY	GJH	CHECKED BY	JAW		DRINKING WATER TREATMENT PLANT MAIN BUILDING ROOF REPLACEMENT		CITY FILE NUMBER <b>W-1049</b>
	DRAWN BY	LOL	APPROVED BY	GJH		BUILDING ROOF DEMOLITION DETAILS 4 OF 4		SHEET 1 OF 1 CITY DRAWING NUMBER 1-0601B-80075-001
	SCALE:	1:10	RELEASED FOR CONSTRUCTION BY:					
00 ISSUED FOR TENDER		23/03/21	GJH	CONSULTANT DRAWING NO. S3.4				
NO. REVISIONS		DATE	BY	DATE	2023/03/21			