

**NOTES**


- 1. EMBEDMENT DEPTH OF POST AS PER MANUFACTURER'S SPECIFICATIONS
- 2. ASPHALT SPORT COURT SURFACE AS PER SCD-305 OR SCD-305A
- 3. CONCRETE UNDERGROUND STRUCTURES AS PER CW2160

Drawing Title:

**BASKETBALL STANDARD  
CONCRETE PILE DETAIL**

Drawing No:

**SCD-300**

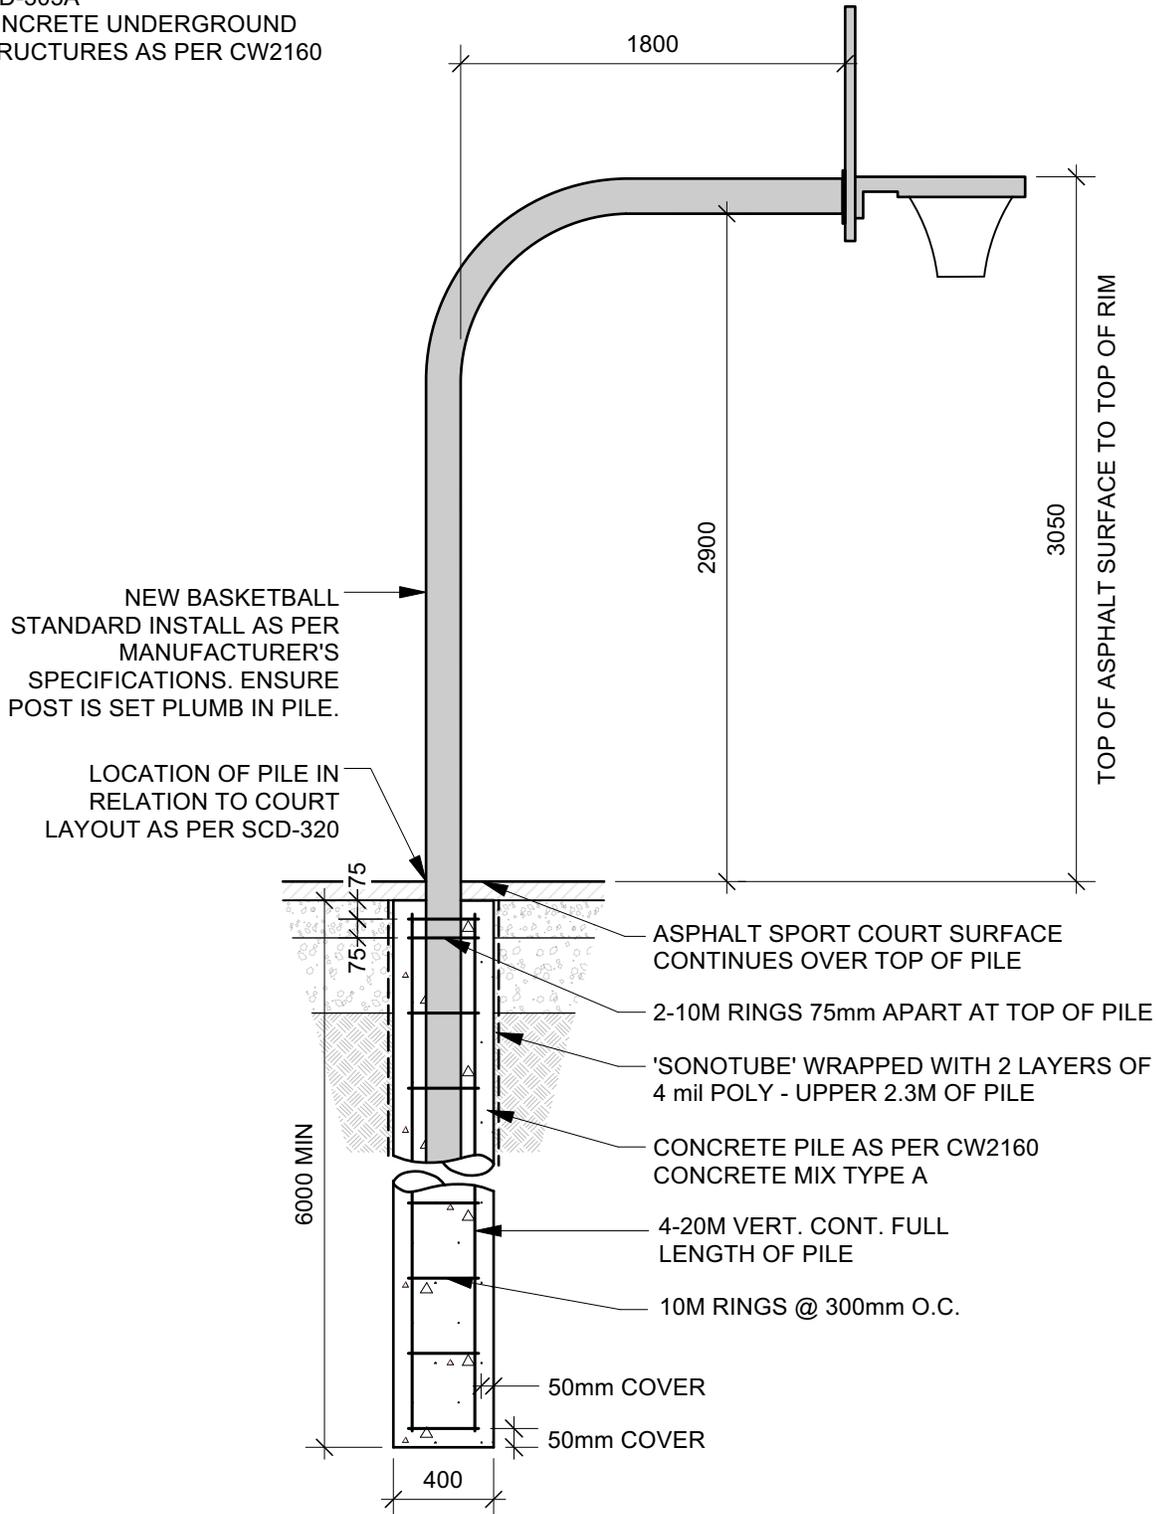

DIMENSIONS SHOWN ARE IN MILLIMETRES UNLESS OTHERWISE SPECIFIED

Revision: 1  
DATE: June 2023  
SCALE: 1:20  
DRAWN BY: MG

The City of Winnipeg  
Planning, Property and Development Department  
Planning and Land Use Division  
Unit 15 - 30 Fort Street, Winnipeg, MB, R3C 4X5

