

Drawing Title:

Drawing No:

SPORT COURTS TYPICAL PAVEMENT SECTION


SCD-305

NOTES

1. CHAIN LINK FENCING AS PER CW3550
2. SUB-GRADE, SUB BASE & BASE COURSE CONSTRUCTION AS PER CW3110

MODIFIED TYPE 1A SPORT COURT ASPHALT MIX GRADATION

SIEVE SIZE	% PASSING
16.0 mm	99.3
14.0 mm	97.7
12.5 mm	94.2
10.0 mm	89.2
5.0 mm	73.7
2.5 mm	63.1
1.25 mm	52.8
630 µm	38.6
425 µm	27.1
315 µm	18.8
160 µm	9.0
80 µm	6.8

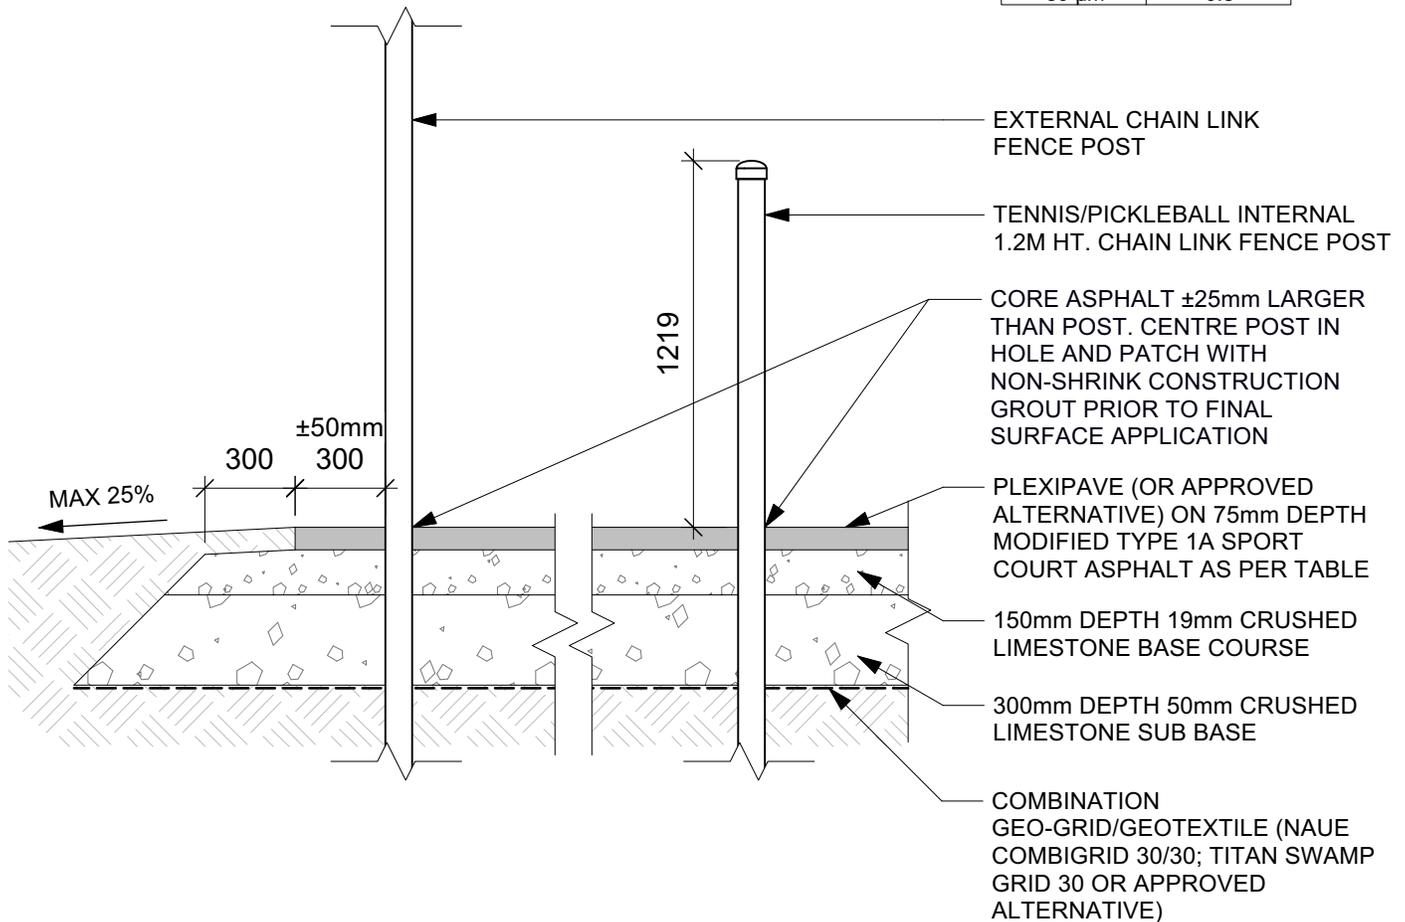

DIMENSIONS SHOWN ARE IN MILLIMETRES UNLESS OTHERWISE SPECIFIED

Revision: 1
 DATE: June 2023
 SCALE: 1:25
 DRAWN BY: MG

The City of Winnipeg
 Planning, Property and Development Department
 Planning and Land Use Division
 Unit 15 - 30 Fort Street, Winnipeg, MB, R3C 4X5

