


**SYNTHETIC TURFS CONNECTION DETAIL**


**NOTES:**

1. Concrete To Be As Per City Of Winnipeg Specification Cw 3310 Portland Cement Concrete Pavement Works (latest Revision)
2. Contraction Joints @ 2439 Max C/c. Seal Joint With Approved Polyethylene Sealant For Flush Finish
3. Synthetic Turf To Be Suitable For Sports Field Application And Approved By Contract Administrator. Installed As Per Manufacturer's Written Instructions.
4. Subgrade And Compacted Granular Base As Per City Of Winnipeg Specification Cw 3110 – Sub-grade, Sub-base And Base Course Construction (latest Revision)
- ~~5. 2x2 x2' Long ACQ Treated Pressure Treat Wood Stakes to be Placed Every 610 (2') Along Outer Edges of 6x6 Pressure Treat Lumber Where Granular Surfacing Located. Ensure top of Stake is Set 2" Below Top of Finished 6x6 Framing.~~
6. Concrete to Have Light Broom Finish
7. Measurements in PITCH PLAN Are From Outside Edge of 6x6 Lumber

**1 CRICKET PITCH PLAN**  
Scale: 1:250

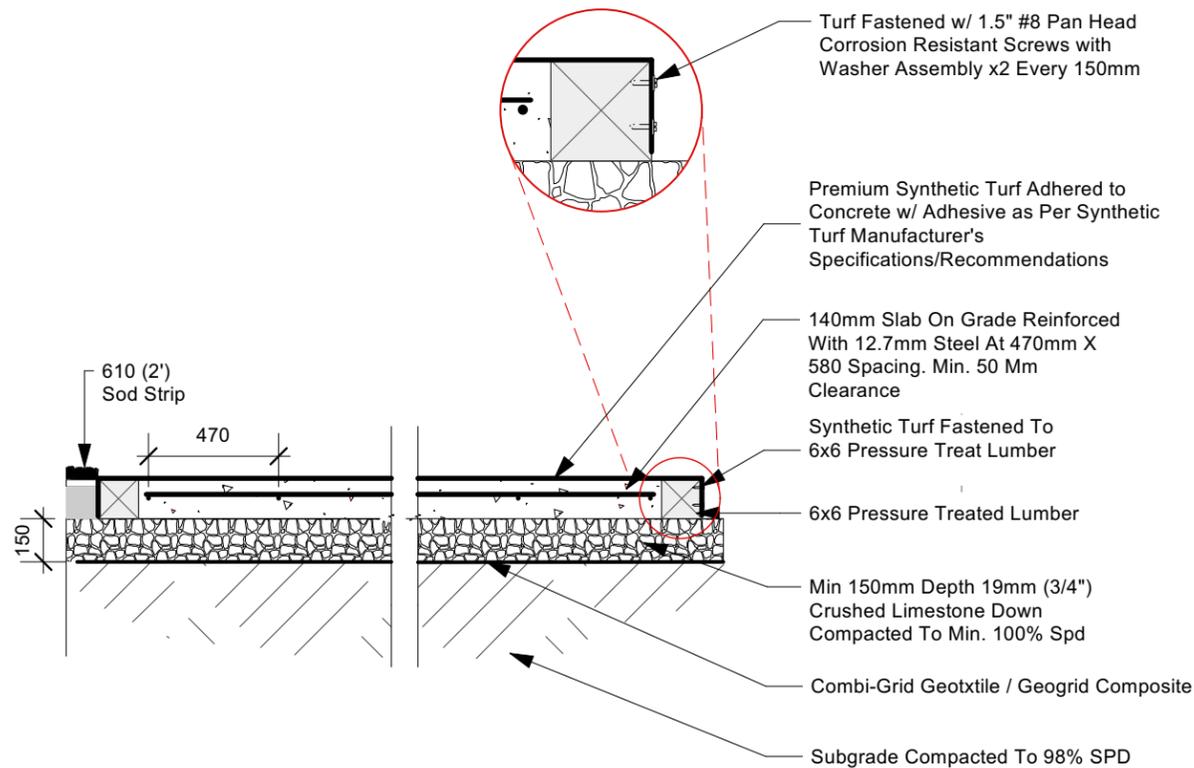

**2 CRICKET PITCH WITH CONCRETE BASE**  
Scale: 1:25

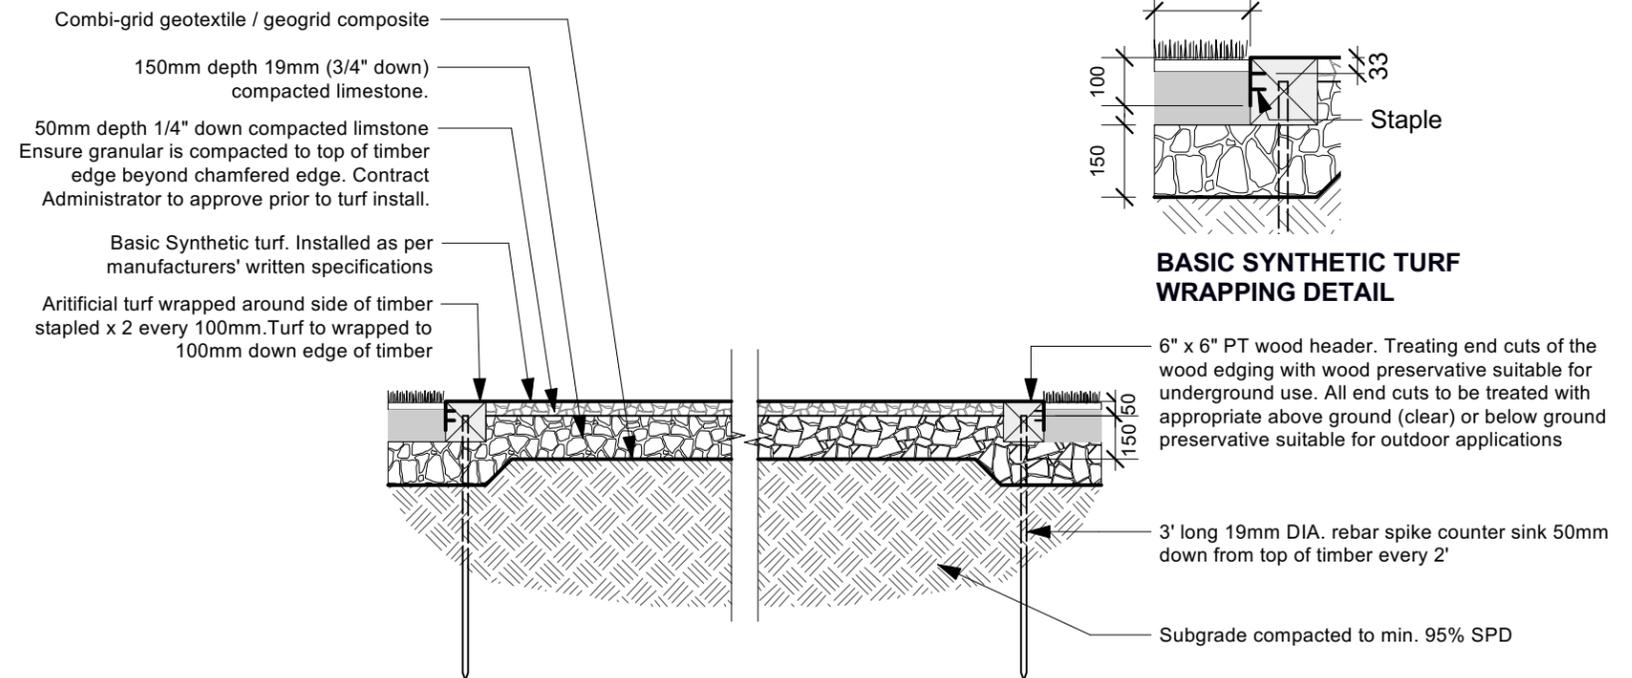

**3 CRICKET PITCH WITH GRANULAR BASE**  
Scale: 1:25

CONTRACTOR TO CONFIRM ALL DIMENSIONS AND REPORT ANY DISCREPANCIES TO CONTRACT ADMINISTRATOR PRIOR TO CONSTRUCTION. LOCATION OF UNDERGROUND STRUCTURES AS SHOWN ARE BASED ON THE BEST INFORMATION AVAILABLE BUT NO GUARANTEE IS GIVEN THAT ALL EXISTING UTILITIES ARE SHOWN OR THAT THE GIVEN LOCATIONS ARE EXACT. CONFIRMATION OF EXISTENCE AND EXACT LOCATION OF ALL SERVICES MUST BE OBTAINED FROM THE INDIVIDUAL UTILITIES BEFORE PROCEEDING WITH CONSTRUCTION.

<p>THE CITY OF WINNIPEG Planning, Property and Development Department Planning and Land Use Division Unit 15 - 30 Fort Street, Winnipeg, MB, (R3C 4X5)</p>	DESIGNED BY	DL	CHECKED BY		DRAWING TITLE		DRAWING NO.
	DRAWN BY	DL	APPROVED BY		<b>Bridgwater Lakes Park</b>		<b>B.105-A2-R1</b>
	HORIZ. SCALE	AS NOTED		MANAGER, PARK AND OPEN SPACES	DATE		
	DATE	September 2023		MANAGER, PLANNING AND LAND USE DIVISION	DATE		
					<b>Adult Cricket Pitch</b>		
					<b>Details</b>		
					SITE ADDRESS <b>200 Bridge Lake Drive</b>		BID OPPORTUNITY NO. <b>463-2023</b>