


APPENDIX 'B' – TEMPORARY TRAFFIC CONTROL SIGNAGE DRAWINGS

TEMPORARY TRAFFIC CONTROL SIGNAGE DRAWINGS FOR:

Bronx Avenue from Henderson Highway to Roch Street – Concrete Pavement Rehabilitation
Helmsdale Avenue from Henderson Highway to Brazier Street – Concrete Pavement Rehabilitation
Hazel Dell Avenue from Henderson Highway to Brazier Street – Concrete Pavement Rehabilitation
Linden Avenue from Henderson Highway to Roch Street – Concrete Pavement Rehabilitation
Oakview Avenue from Henderson Highway to Brazier Street – Concrete Pavement Rehabilitation
Raleigh Street from Gilmore Avenue to Glenway Avenue – Asphalt Pavement Resurfacing

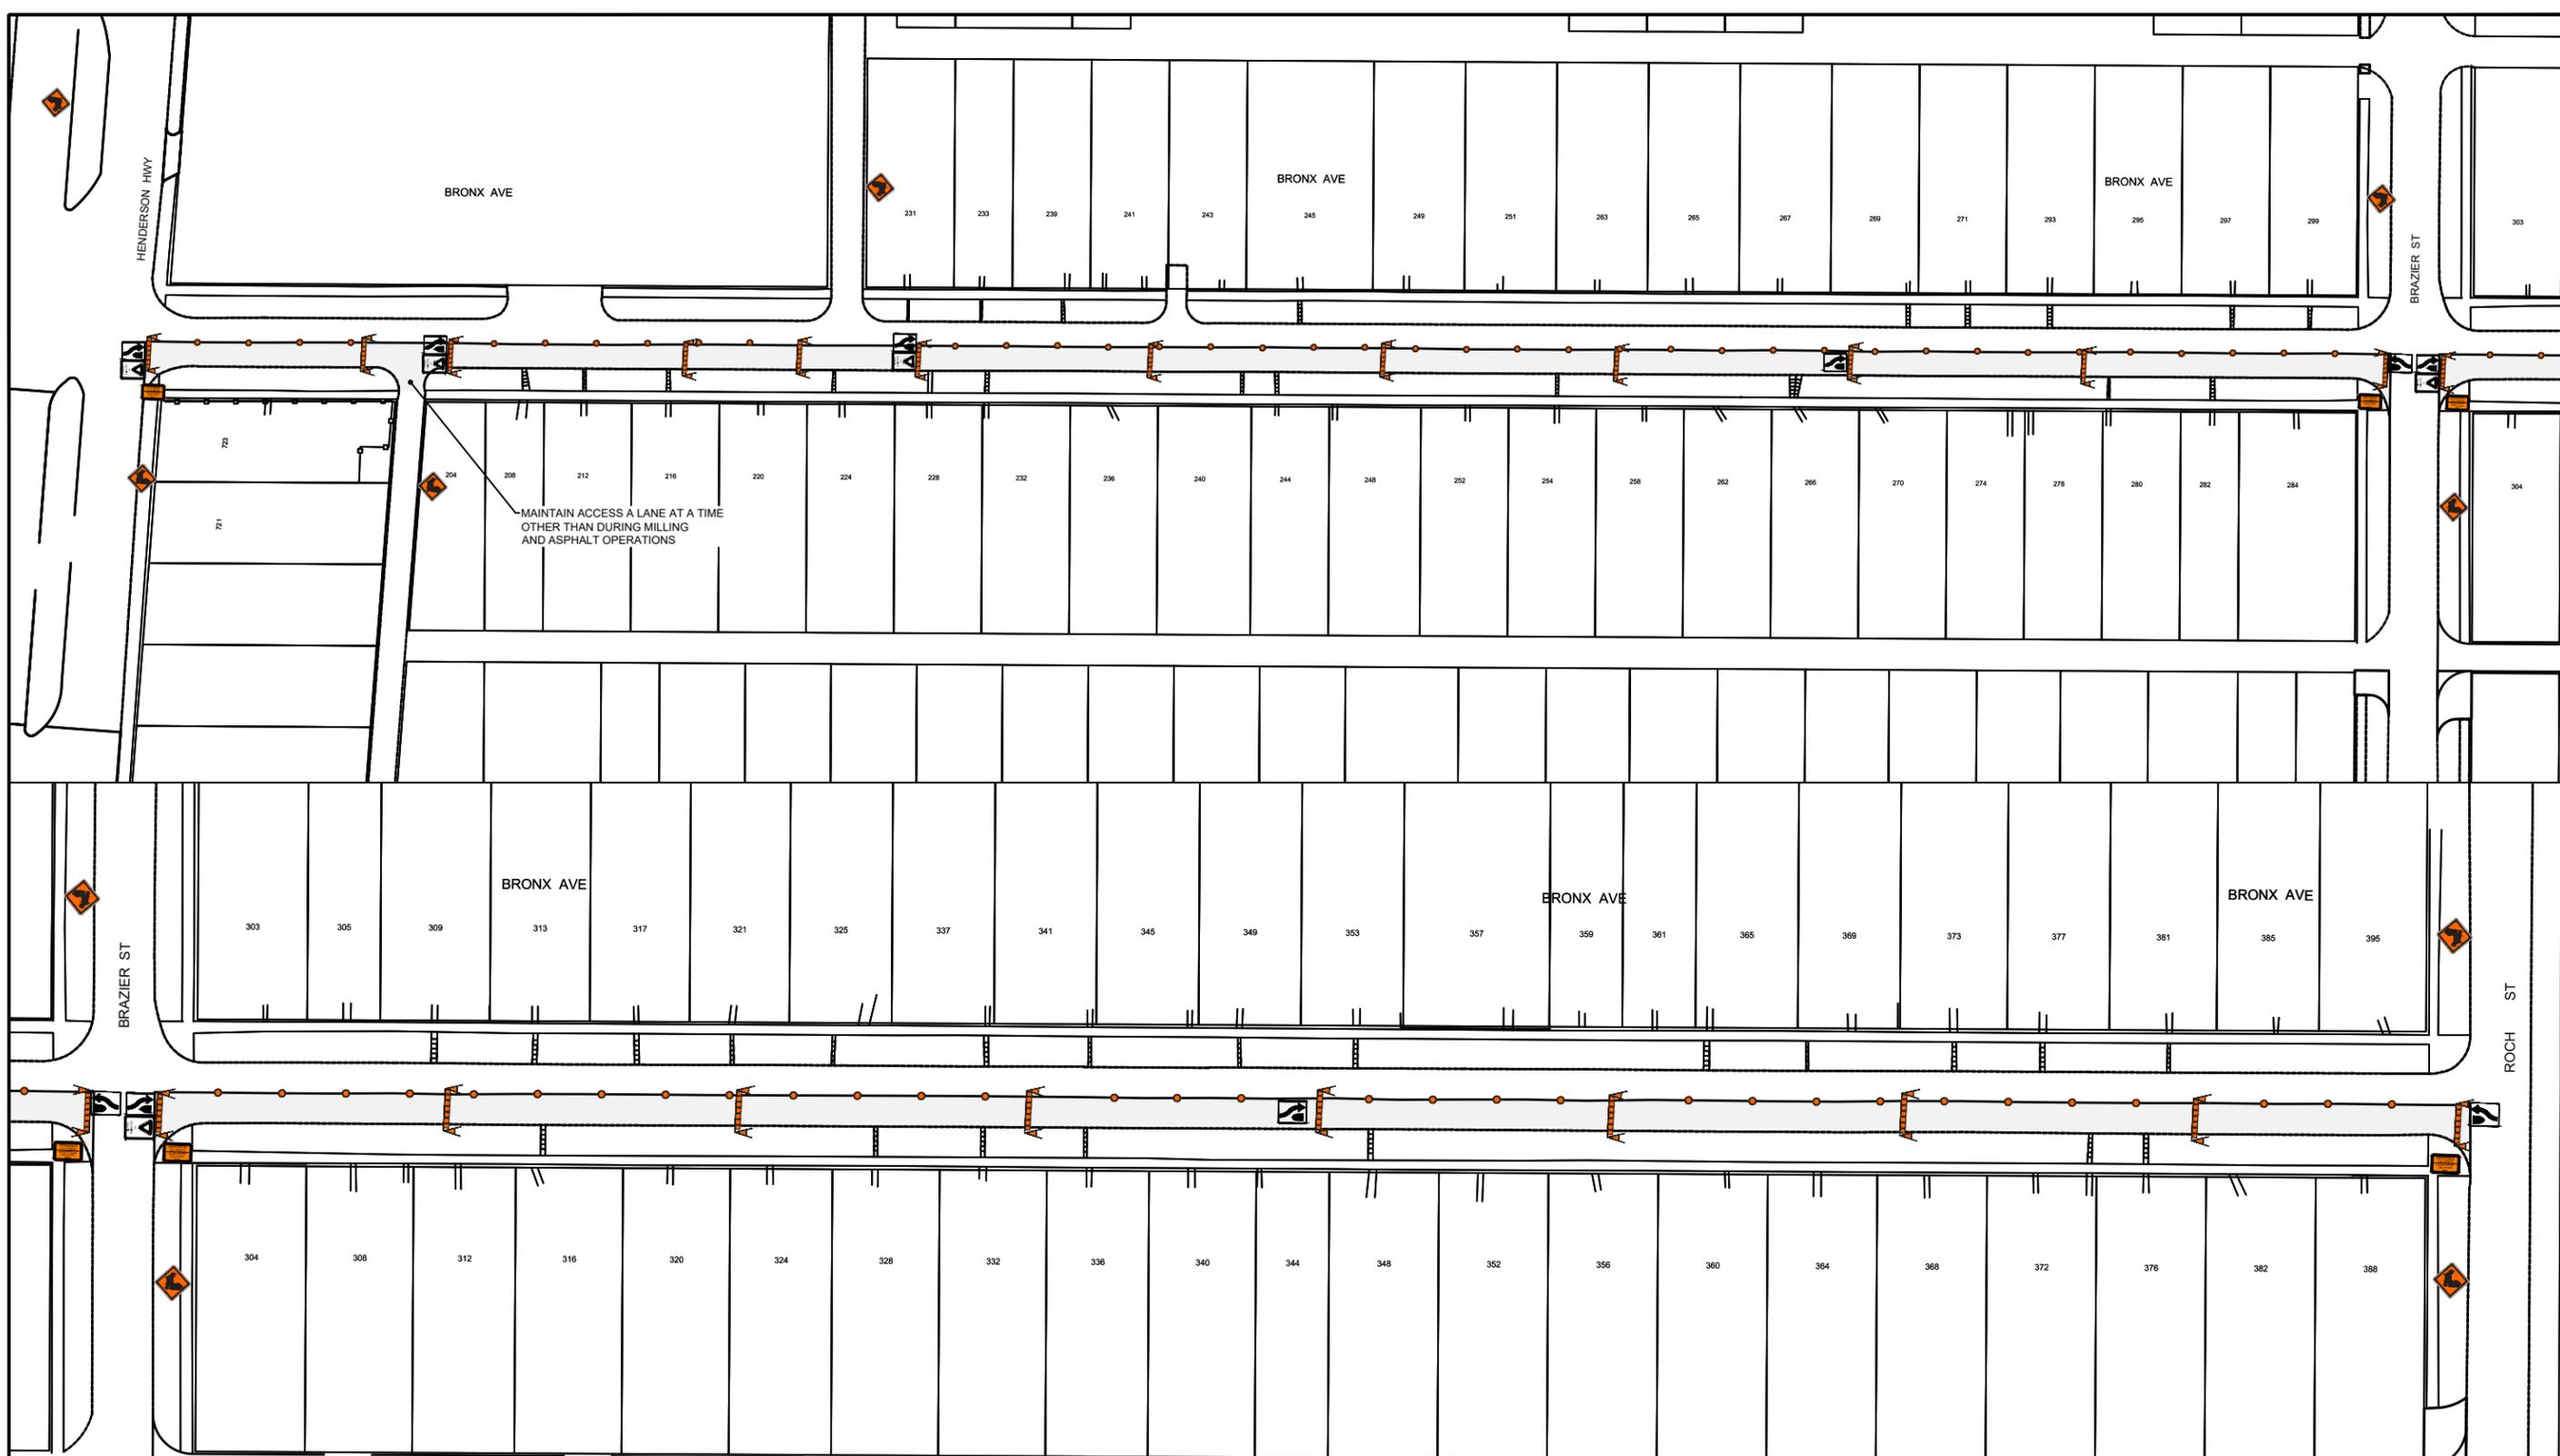

TRAFFIC SIGNAGE & STAGING

TC-2 ROADWORK



TC 17 YIELD TO ONCOMING TRAFFIC



BARRICADE




CONSTRUCTION AREA



POLY POST



RB-25 (L/R) KEEP LEFT/RIGHT

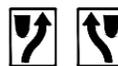

C-46 SIDEWALK CLOSED



NOTES:

1. ALL TRAFFIC SIGNAGE AND TEMPORARY TRAFFIC CONTROL TO CONFORM WITH THE LATEST REVISION OF THE CITY OF WINNIPEG MANUAL OF TEMPORARY TRAFFIC CONTROL ON CITY STREETS
2. CONTRACTOR SHALL MAINTAIN SAFE PEDESTRIAN ACCESS AND CROSSINGS. WHERE SIDEWALKS ARE LOCATED ON BOTH SIDES OF THE STREET, CONTRACTOR MUST MAINTAIN PEDESTRIAN ACCESS ON ONE SIDE AT ALL TIMES.
3. WHERE APPLICABLE, CONSTRUCTION IS TO BE COMPLETED LANE AT A TIME WITH TRAFFIC TO BE MAINTAINED IN BOTH DIRECTIONS. WHEN CONSTRUCTION IS COMPLETE IN THE FIRST LANE, TRAFFIC WILL BE MOVED TO THE COMPLETED LANE AND TRAFFIC CONTROL MIRRORED.
4. PARKING TO BE REMOVED AT TIME OF CONSTRUCTION.
5. COMMERCIAL APPROACH ACCESS MUST BE MAINTAINED AT ALL TIMES

FOR INFORMATION ONLY

TENDER NO. 7-2023




THE CITY OF WINNIPEG
PUBLIC WORKS DEPARTMENT

BRONX AVENUE
WESTBOUND BRONX AVENUE
FROM HENDERSON HWY TO ROCH STREET
TEMPORARY TRAFFIC SIGNAGE & STAGING

SHEET 1 OF 1

1

ENGINEERING DIVISION
TECHNOLOGY SERVICES BRANCH
106 - 1155 PACIFIC AVE

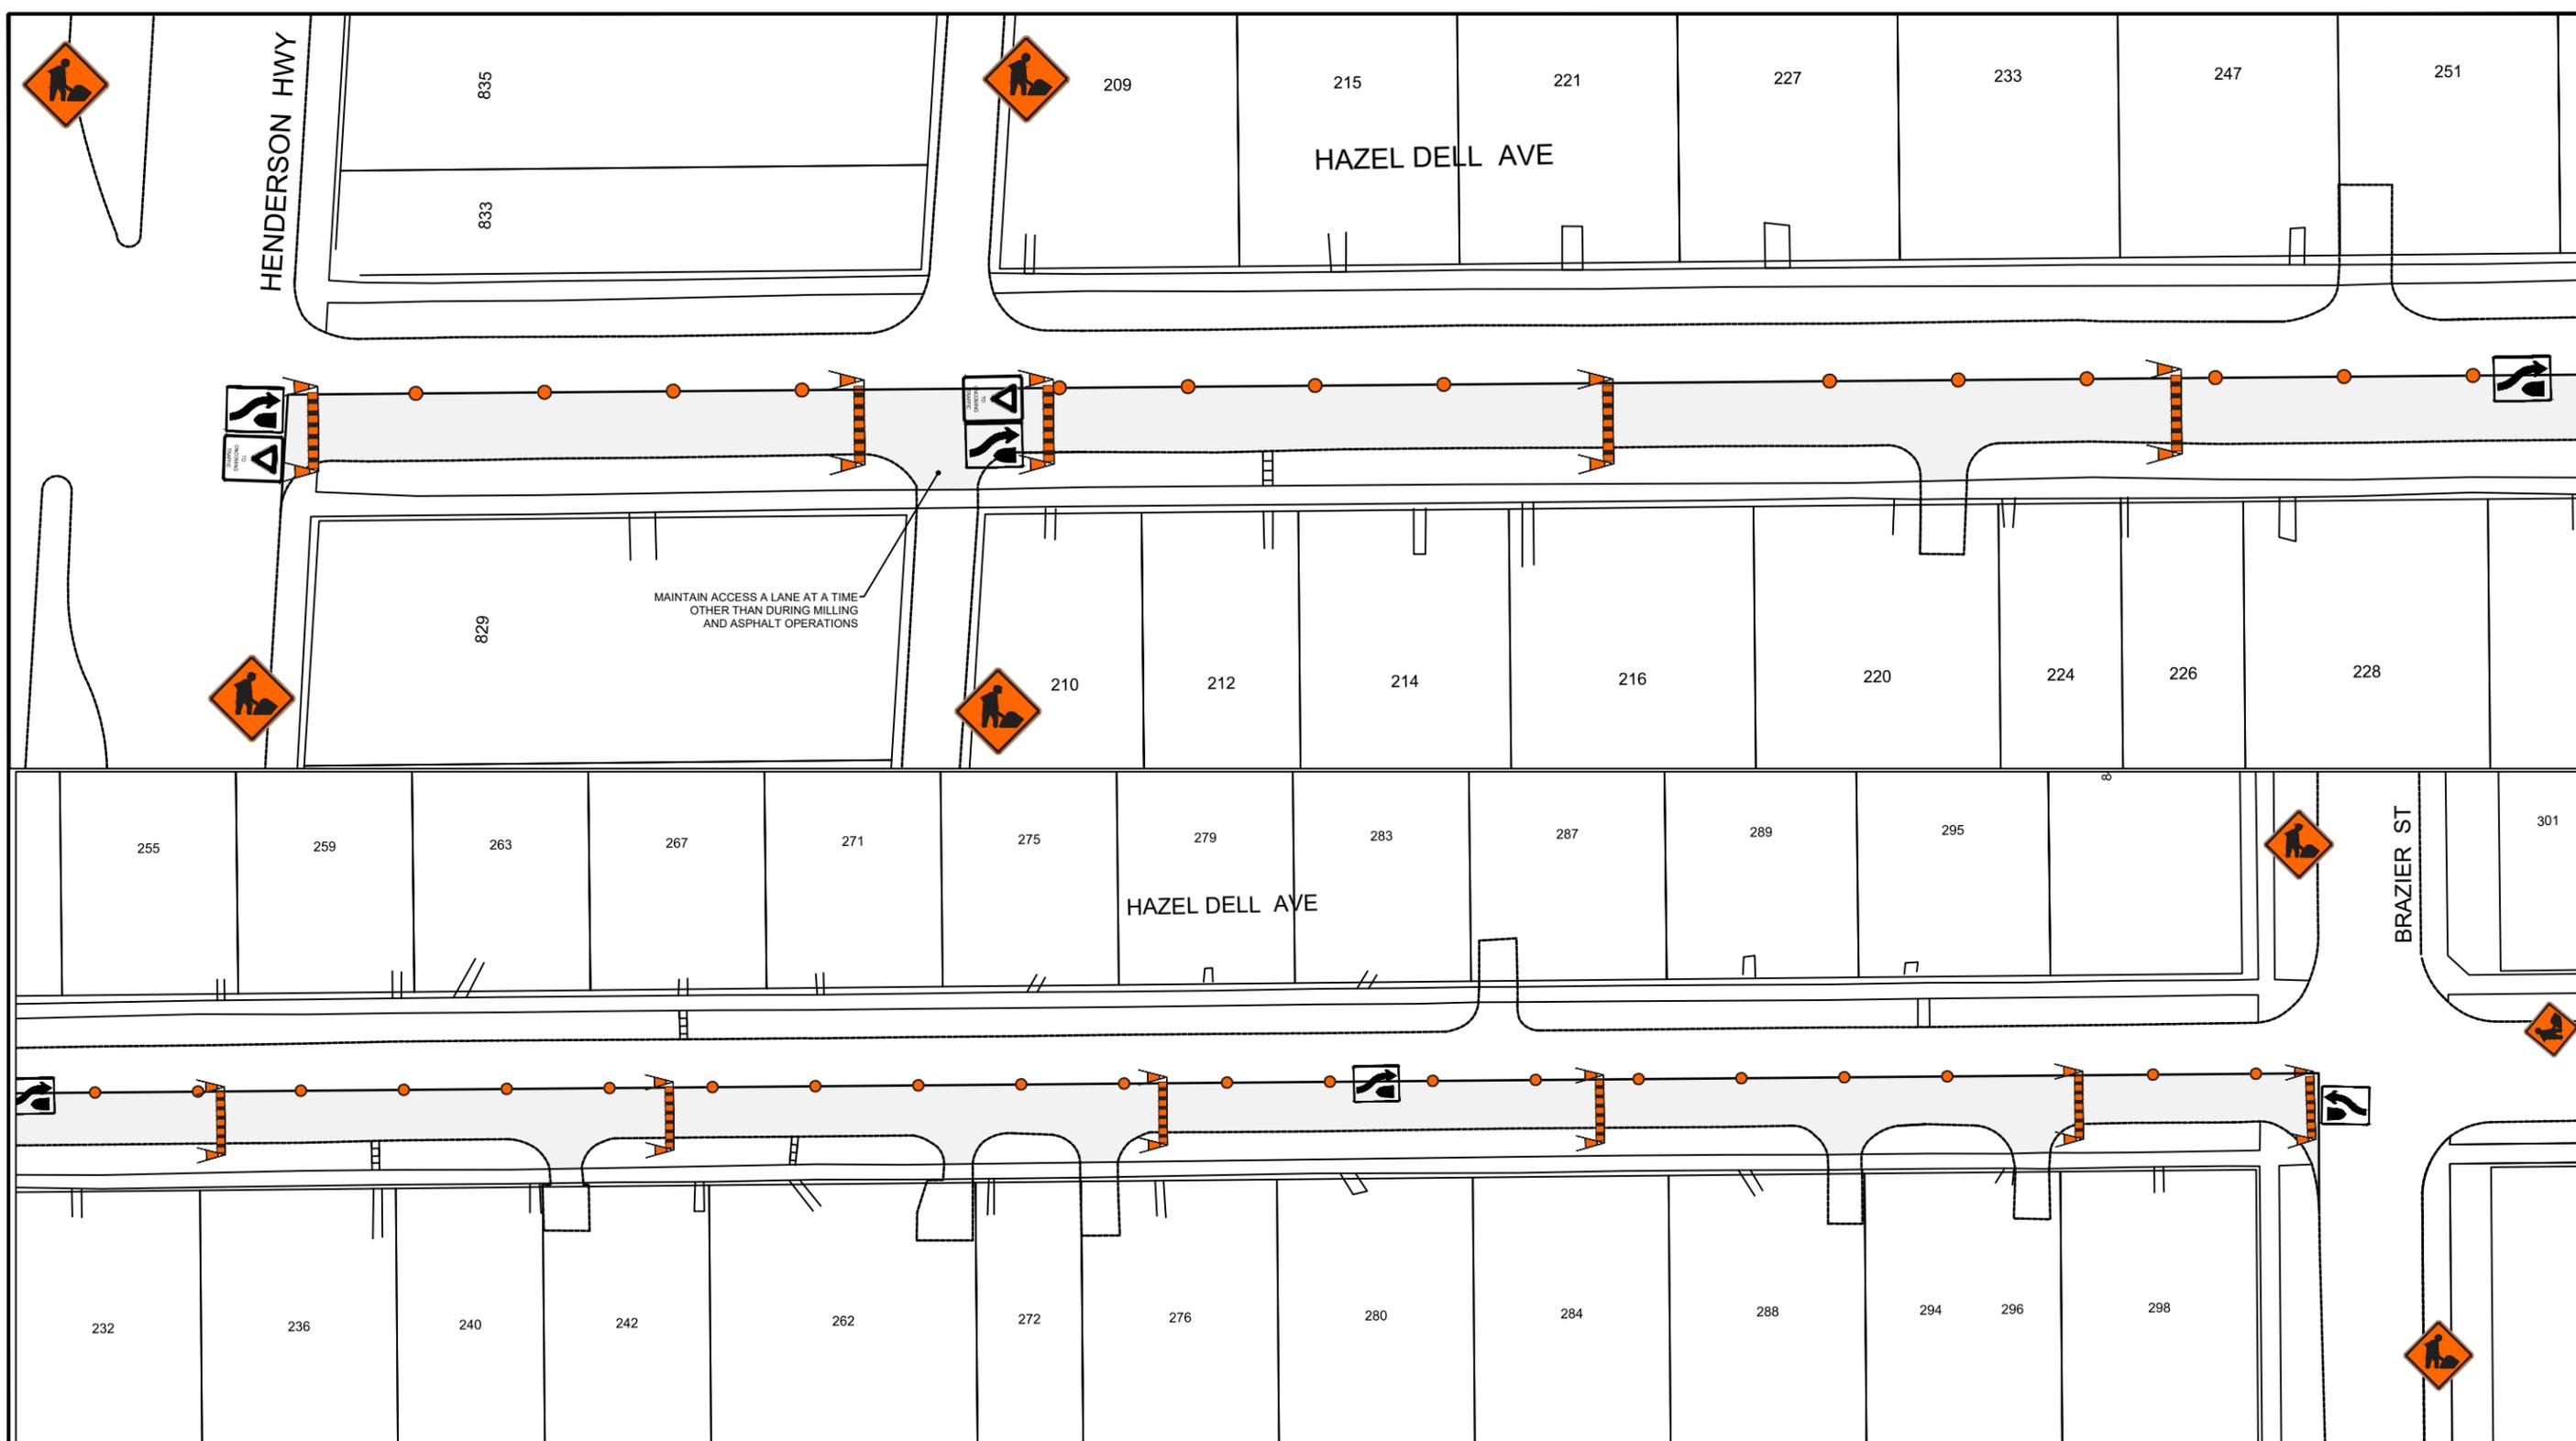

TRAFFIC SIGNAGE & STAGING

TC-2 ROADWORK



TC 17 YIELD TO ONCOMING TRAFFIC



BARRICADE




CONSTRUCTION AREA



POLY POST



RB-25 (L/R) KEEP LEFT/RIGHT

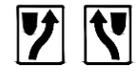

NOTES:

1. ALL TRAFFIC SIGNAGE AND TEMPORARY TRAFFIC CONTROL TO CONFORM WITH THE LATEST REVISION OF THE CITY OF WINNIPEG MANUAL OF TEMPORARY TRAFFIC CONTROL ON CITY STREETS
2. CONTRACTOR SHALL MAINTAIN SAFE PEDESTRIAN ACCESS AND CROSSINGS. WHERE SIDEWALKS ARE LOCATED ON BOTH SIDES OF THE STREET, CONTRACTOR MUST MAINTAIN PEDESTRIAN ACCESS ON ONE SIDE AT ALL TIMES.
3. WHERE APPLICABLE, CONSTRUCTION IS TO BE COMPLETED LANE AT A TIME WITH TRAFFIC TO BE MAINTAINED IN BOTH DIRECTIONS. WHEN CONSTRUCTION IS COMPLETE IN THE FIRST LANE, TRAFFIC WILL BE MOVED TO THE COMPLETED LANE AND TRAFFIC CONTROL MIRRORED.
4. PARKING TO BE REMOVED AT TIME OF CONSTRUCTION.
5. COMMERCIAL APPROACH ACCESS MUST BE MAINTAINED AT ALL TIMES

FOR INFORMATION ONLY

TENDER NO. 7-2023


THE CITY OF WINNIPEG
 PUBLIC WORKS DEPARTMENT

HAZEL DELL AVENUE
 WESTBOUND HAZEL DELL AVE
 FROM HENDERSON HWY TO BRAZIER ST
 TEMPORARY TRAFFIC SIGNAGE & STAGING

SHEET 1 OF 1

1

ENGINEERING DIVISION
 TECHNOLOGY SERVICES BRANCH
 106 - 1155 PACIFIC AVE

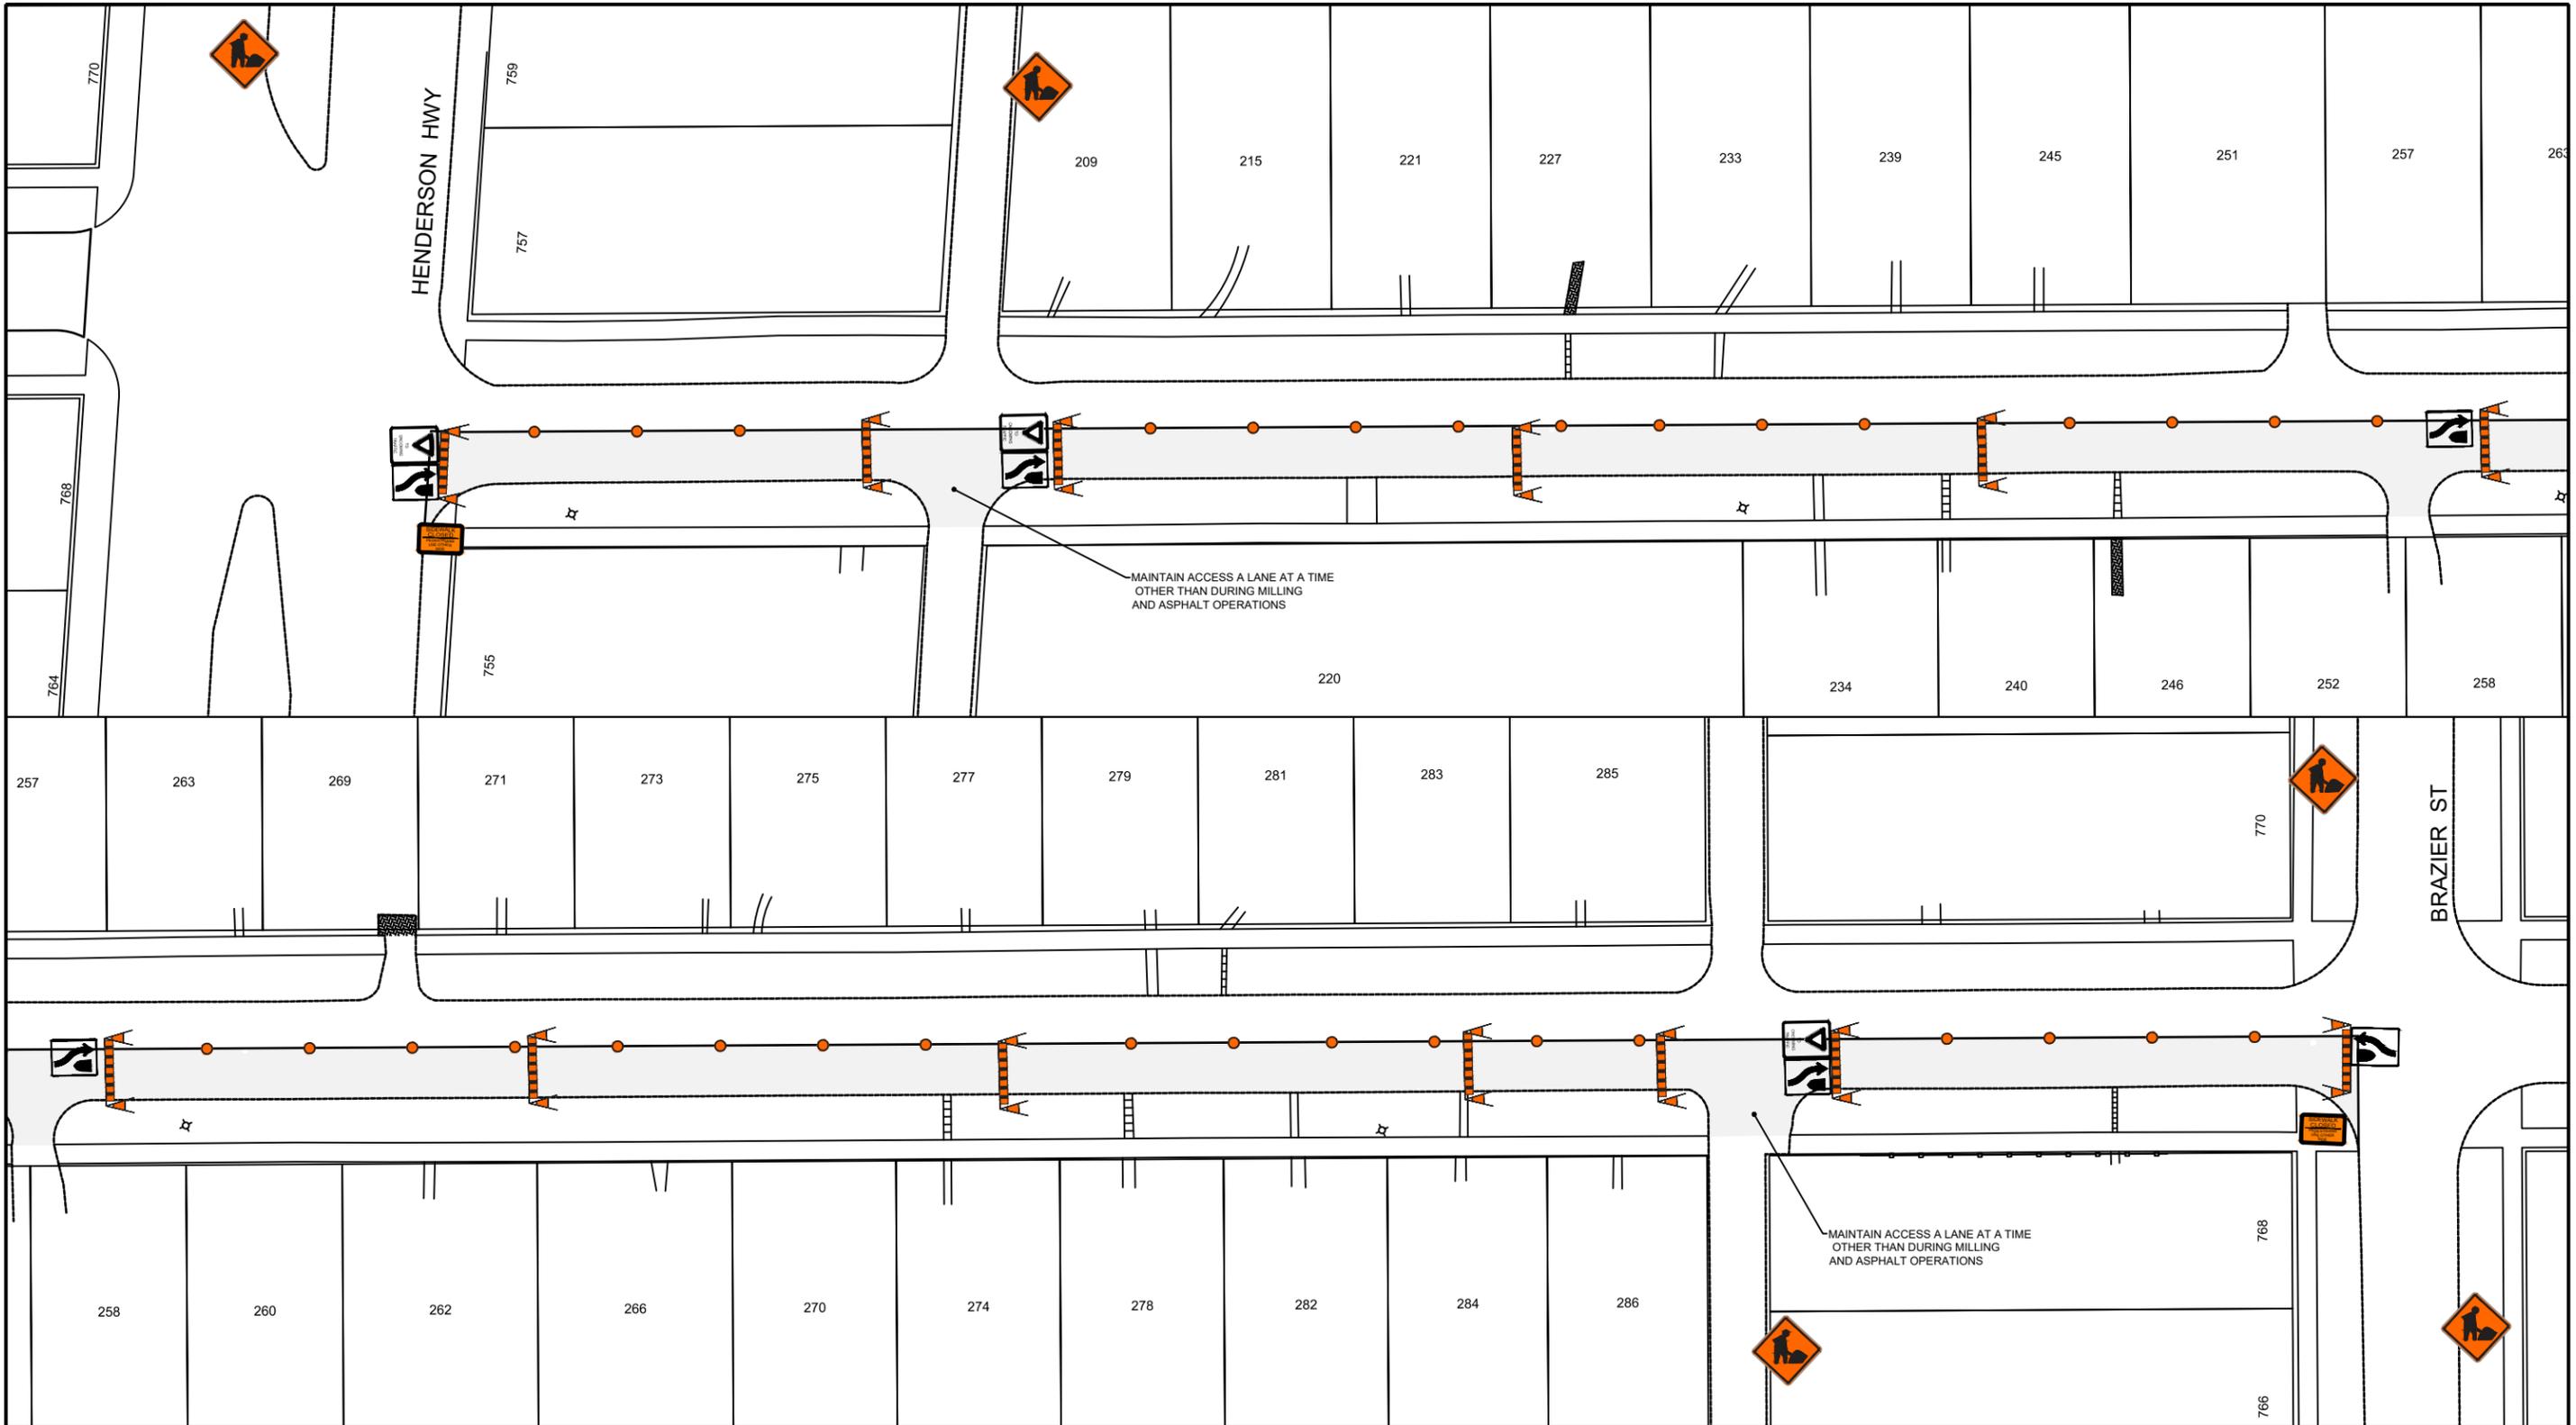

TRAFFIC SIGNAGE & STAGING

TC-2 ROADWORK



TC 17 YIELD TO ONCOMING TRAFFIC



BARRICADE




CONSTRUCTION AREA



POLY POST



RB-25 (L/R) KEEP LEFT/RIGHT

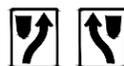

C-46 SIDEWALK CLOSED



NOTES:

1. ALL TRAFFIC SIGNAGE AND TEMPORARY TRAFFIC CONTROL TO CONFORM WITH THE LATEST REVISION OF THE CITY OF WINNIPEG MANUAL OF TEMPORARY TRAFFIC CONTROL ON CITY STREETS
2. CONTRACTOR SHALL MAINTAIN SAFE PEDESTRIAN ACCESS AND CROSSINGS. WHERE SIDEWALKS ARE LOCATED ON BOTH SIDES OF THE STREET, CONTRACTOR MUST MAINTAIN PEDESTRIAN ACCESS ON ONE SIDE AT ALL TIMES.
3. WHERE APPLICABLE, CONSTRUCTION IS TO BE COMPLETED LANE AT A TIME WITH TRAFFIC TO BE MAINTAINED IN BOTH DIRECTIONS. WHEN CONSTRUCTION IS COMPLETE IN THE FIRST LANE, TRAFFIC WILL BE MOVED TO THE COMPLETED LANE AND TRAFFIC CONTROL MIRRORRED.
4. PARKING TO BE REMOVED AT TIME OF CONSTRUCTION.
5. COMMERCIAL APPROACH ACCESSSS MUST BE MAINTAINED AT ALL TIMES

FOR INFORMATION ONLY

TENDER NO. 7-2023



THE CITY OF WINNIPEG
PUBLIC WORKS DEPARTMENT

HELMSDALE AVENUE
WESTBOUND HELMSDALE AVE
FROM HENDERSON HWY TO BRAZIER ST
TEMPORARY TRAFFIC SIGNAGE & STAGING

SHEET 1 OF 1

1

ENGINEERING DIVISION
TECHNOLOGY SERVICES BRANCH
106 - 1155 PACIFIC AVE




TRAFFIC SIGNAGE & STAGING

TC-2 ROADWORK
 BARRICADE
 POLY POST
 CONSTRUCTION AREA




RB-25 (L/R) KEEP LEFT/RIGHT
 TC 17 YIELD TO ONCOMING TRAFFIC
 ROAD CLOSED BARRICADE

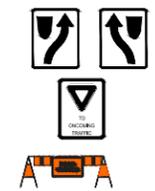

- NOTES:**
1. ALL TRAFFIC SIGNAGE AND TEMPORARY TRAFFIC CONTROL TO CONFORM WITH THE LATEST REVISION OF THE CITY OF WINNIPEG MANUAL OF TEMPORARY TRAFFIC CONTROL ON CITY STREETS
 2. CONTRACTOR SHALL MAINTAIN SAFE PEDESTRIAN ACCESS AND CROSSINGS. WHERE SIDEWALKS ARE LOCATED ON BOTH SIDES OF THE STREET, CONTRACTOR MUST MAINTAIN PEDESTRIAN ACCESS ON ONE SIDE AT ALL TIMES.
 3. WHERE APPLICABLE, CONSTRUCTION IS TO BE COMPLETED LANE AT A TIME WITH TRAFFIC TO BE MAINTAINED IN BOTH DIRECTIONS. WHEN CONSTRUCTION IS COMPLETE IN THE FIRST LANE, TRAFFIC WILL BE MOVED TO THE COMPLETED LANE AND TRAFFIC CONTROL MIRRORED.
 4. PARKING TO BE REMOVED AT TIME OF CONSTRUCTION.
 5. COMMERCIAL APPROACH ACCESS MUST BE MAINTAINED AT ALL TIMES

ENGINEERING DIVISION
 TECHNOLOGY SERVICES BRANCH
 106 - 1155 PACIFIC AVE

FOR INFORMATION ONLY		TENDER NO. 7-2023
THE CITY OF WINNIPEG PUBLIC WORKS DEPARTMENT		
LINDEN AVENUE WESTBOUND LINDEN AVENUE FROM HENDERSON HWY TO ROCH STREET TEMPORARY TRAFFIC SIGNAGE & STAGING		SHEET 1 OF 1 1

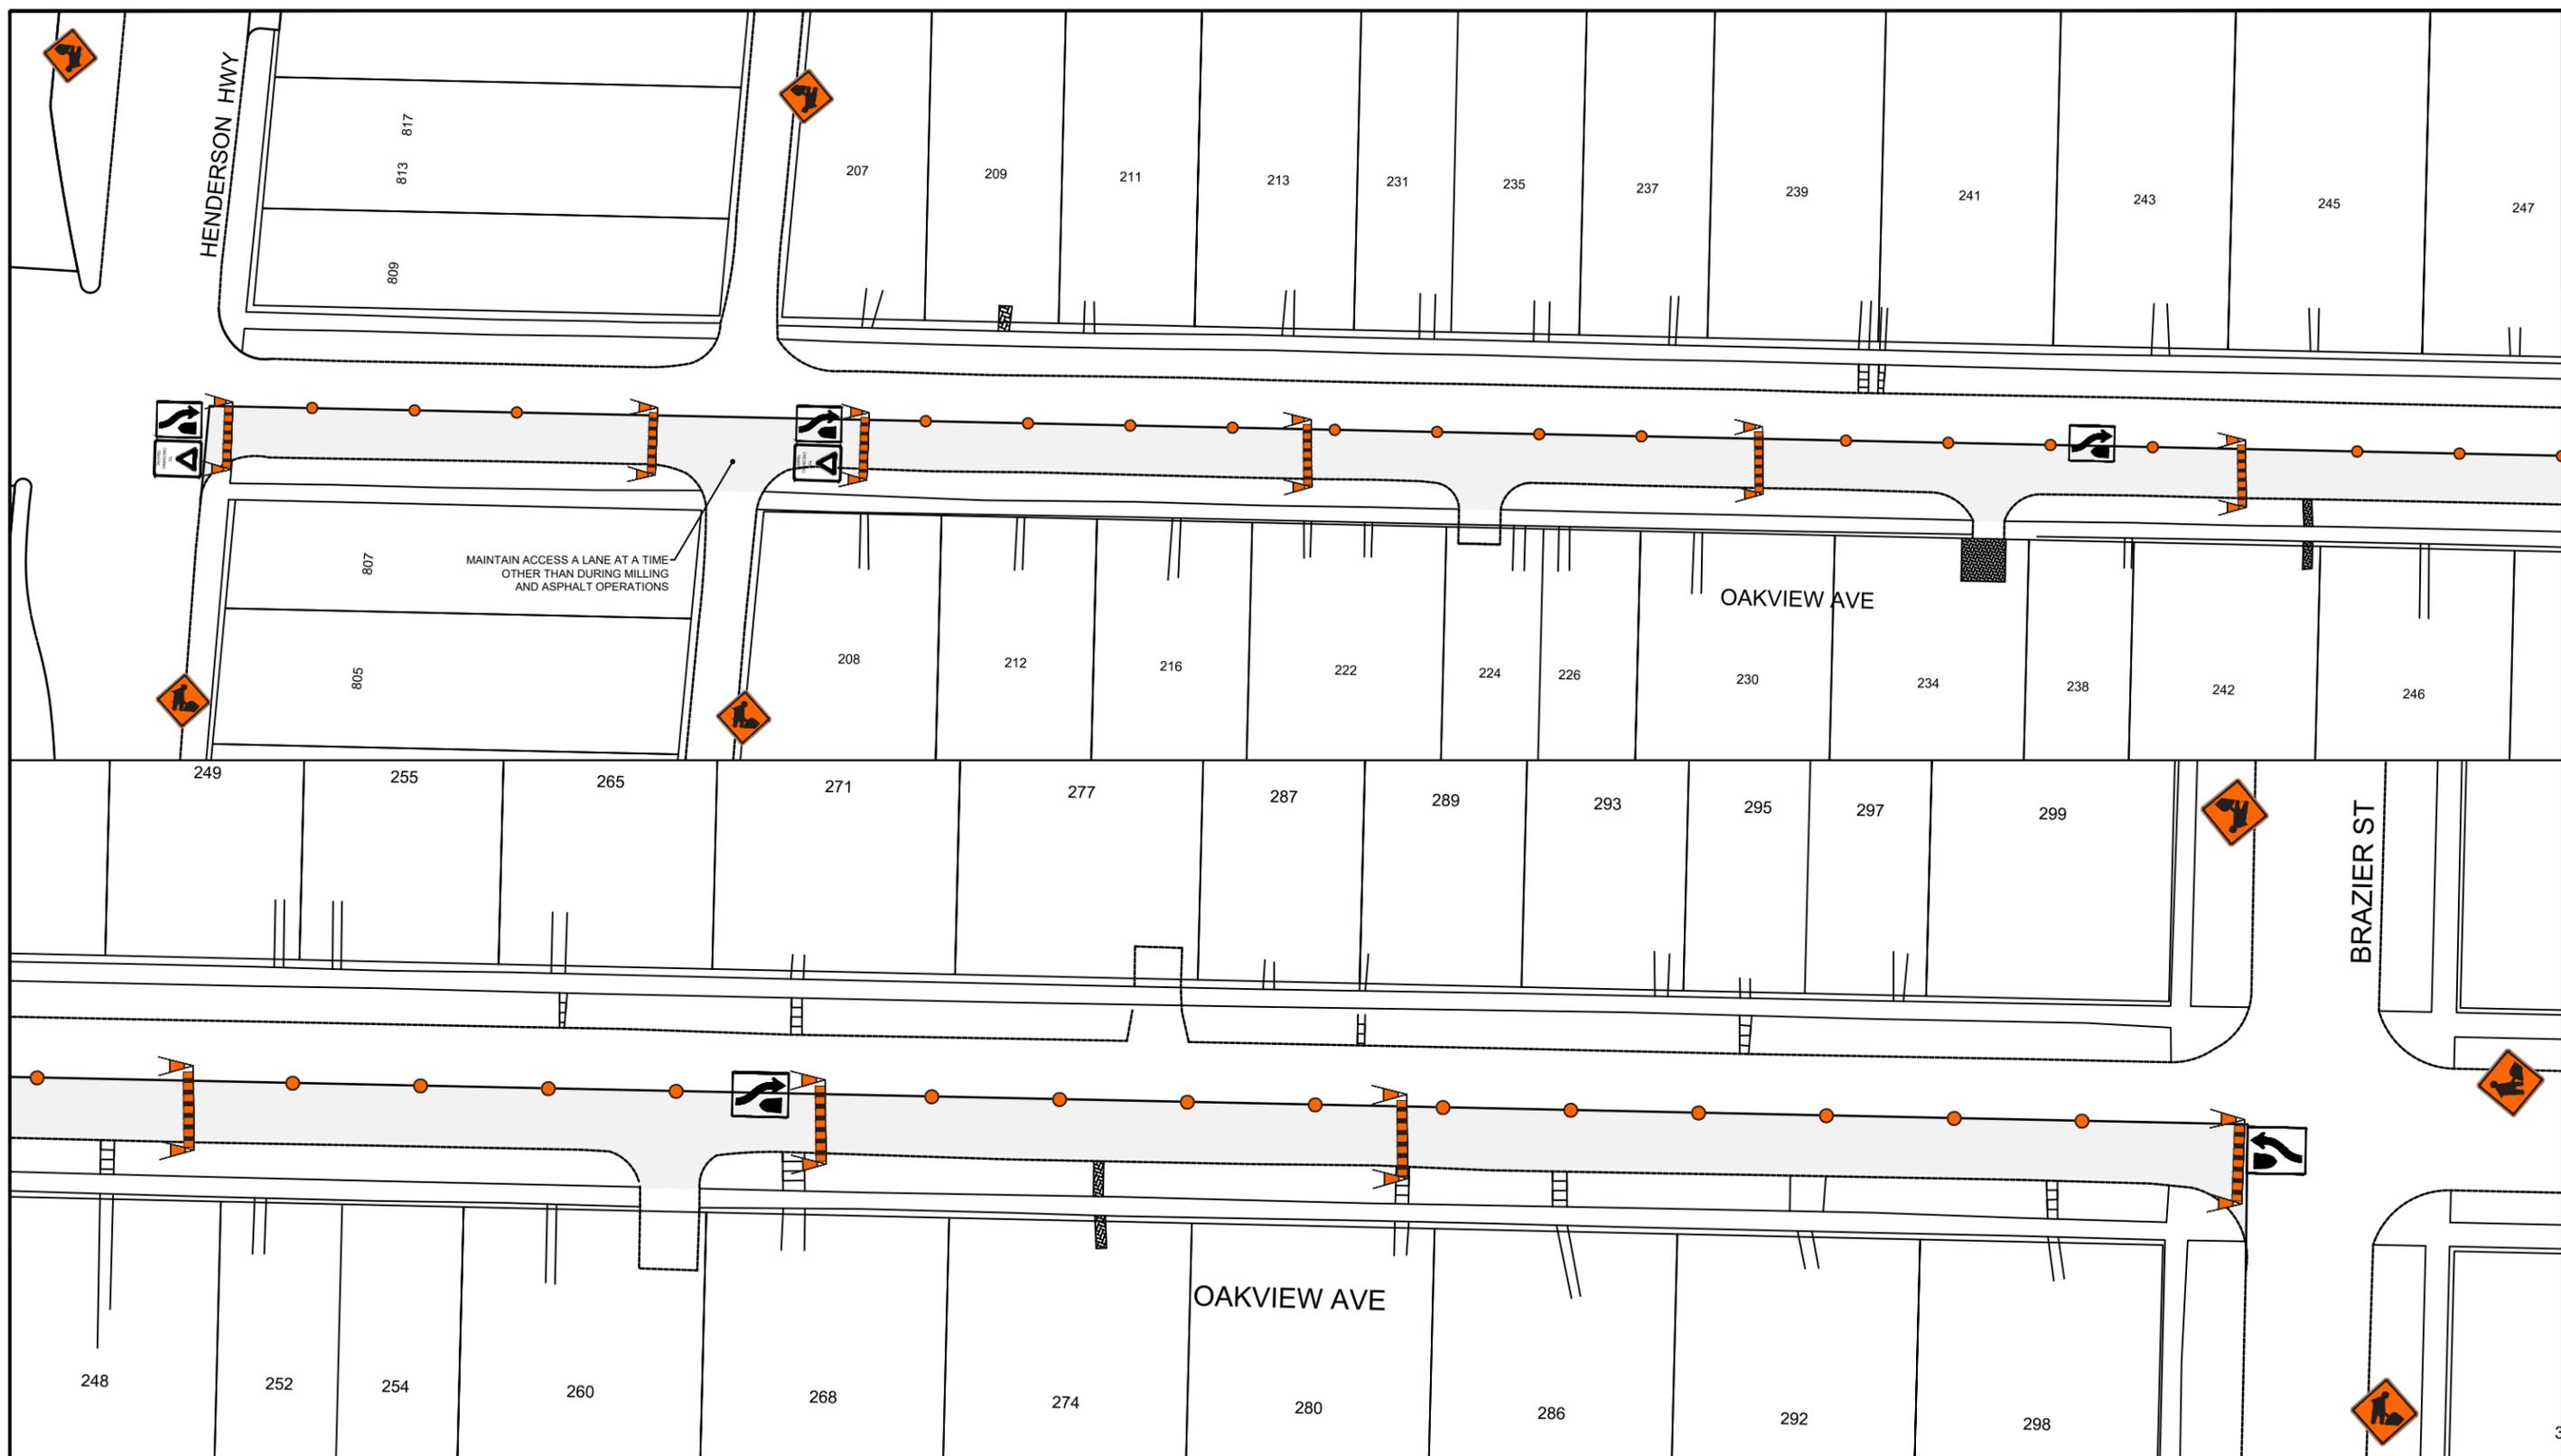

TRAFFIC SIGNAGE & STAGING

TC-2 ROADWORK



TC 17 YIELD TO ONCOMING TRAFFIC



BARRICADE




CONSTRUCTION AREA



POLY POST



RB-25 (L/R) KEEP LEFT/RIGHT

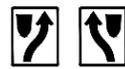

NOTES:

1. ALL TRAFFIC SIGNAGE AND TEMPORARY TRAFFIC CONTROL TO CONFORM WITH THE LATEST REVISION OF THE CITY OF WINNIPEG MANUAL OF TEMPORARY TRAFFIC CONTROL ON CITY STREETS
2. CONTRACTOR SHALL MAINTAIN SAFE PEDESTRIAN ACCESS AND CROSSINGS. WHERE SIDEWALKS ARE LOCATED ON BOTH SIDES OF THE STREET, CONTRACTOR MUST MAINTAIN PEDESTRIAN ACCESS ON ONE SIDE AT ALL TIMES.
3. WHERE APPLICABLE, CONSTRUCTION IS TO BE COMPLETED LANE AT A TIME WITH TRAFFIC TO BE MAINTAINED IN BOTH DIRECTIONS. WHEN CONSTRUCTION IS COMPLETE IN THE FIRST LANE, TRAFFIC WILL BE MOVED TO THE COMPLETED LANE AND TRAFFIC CONTROL MIRRORED.
4. PARKING TO BE REMOVED AT TIME OF CONSTRUCTION.
5. COMMERCIAL APPROACH ACCESS MUST BE MAINTAINED AT ALL TIMES

FOR INFORMATION ONLY

TENDER NO. 7-2023





THE CITY OF WINNIPEG
PUBLIC WORKS DEPARTMENT

OAKVIEW AVENUE
WESTBOUND OAKVIEW AVENUE
FROM HENDERSON HWY TO BRAZIER STREET
TEMPORARY TRAFFIC SIGNAGE & STAGING

SHEET 1 OF 1

1

ENGINEERING DIVISION
TECHNOLOGY SERVICES BRANCH
106 - 1155 PACIFIC AVE

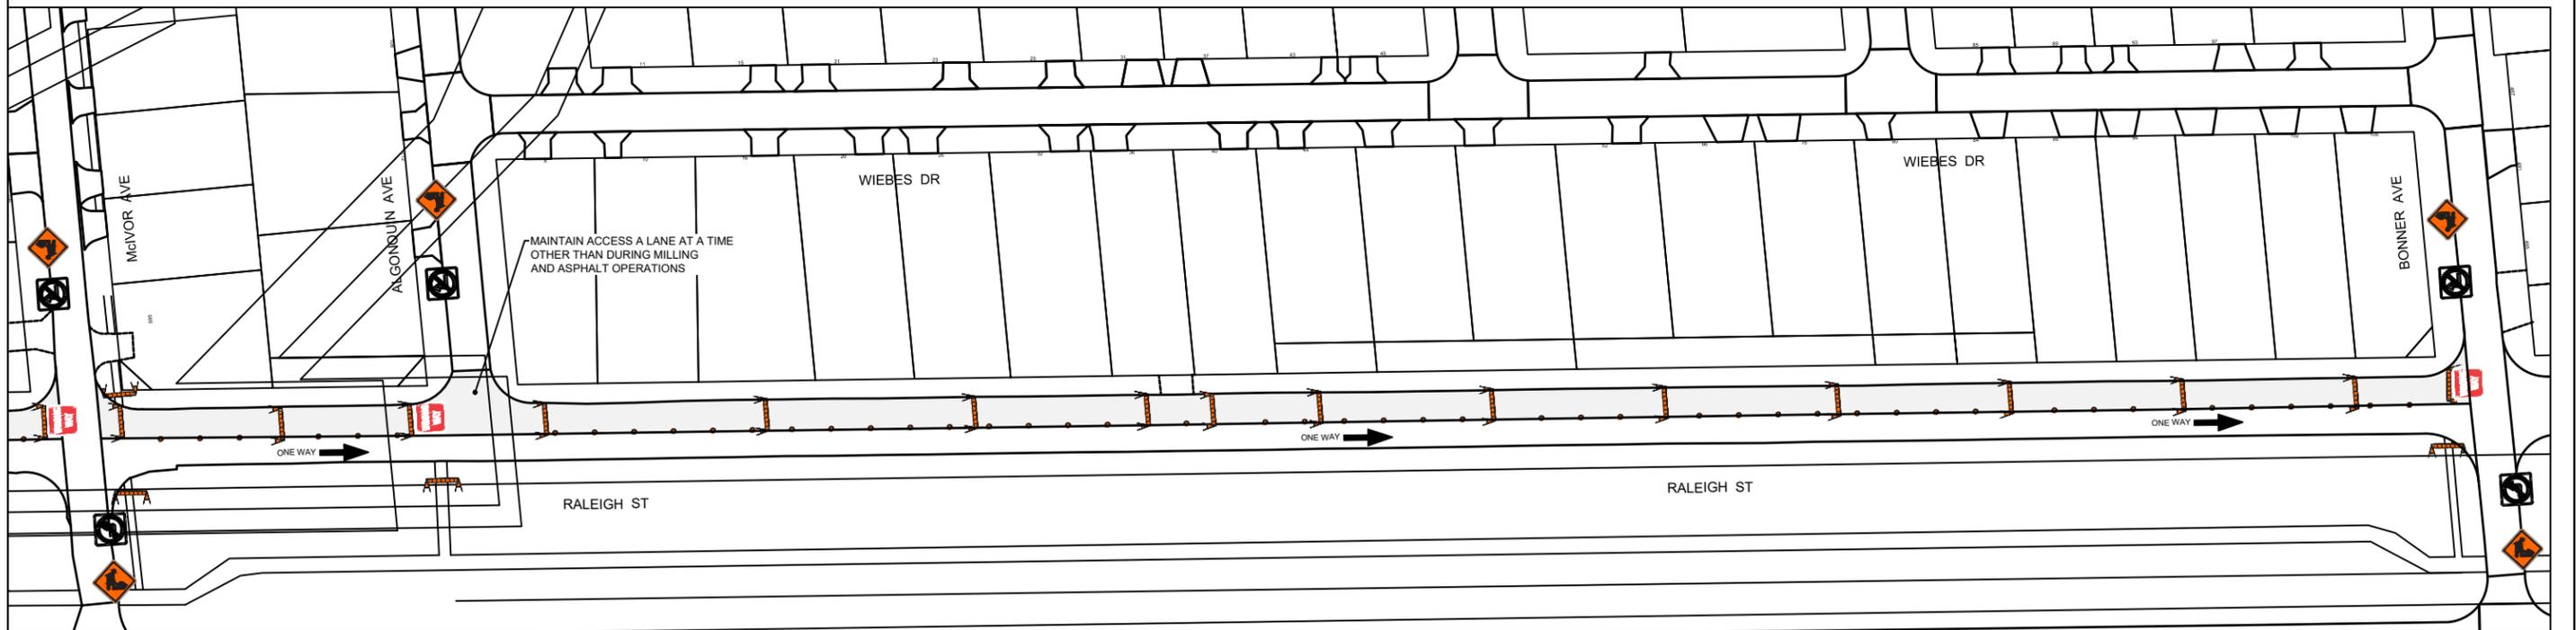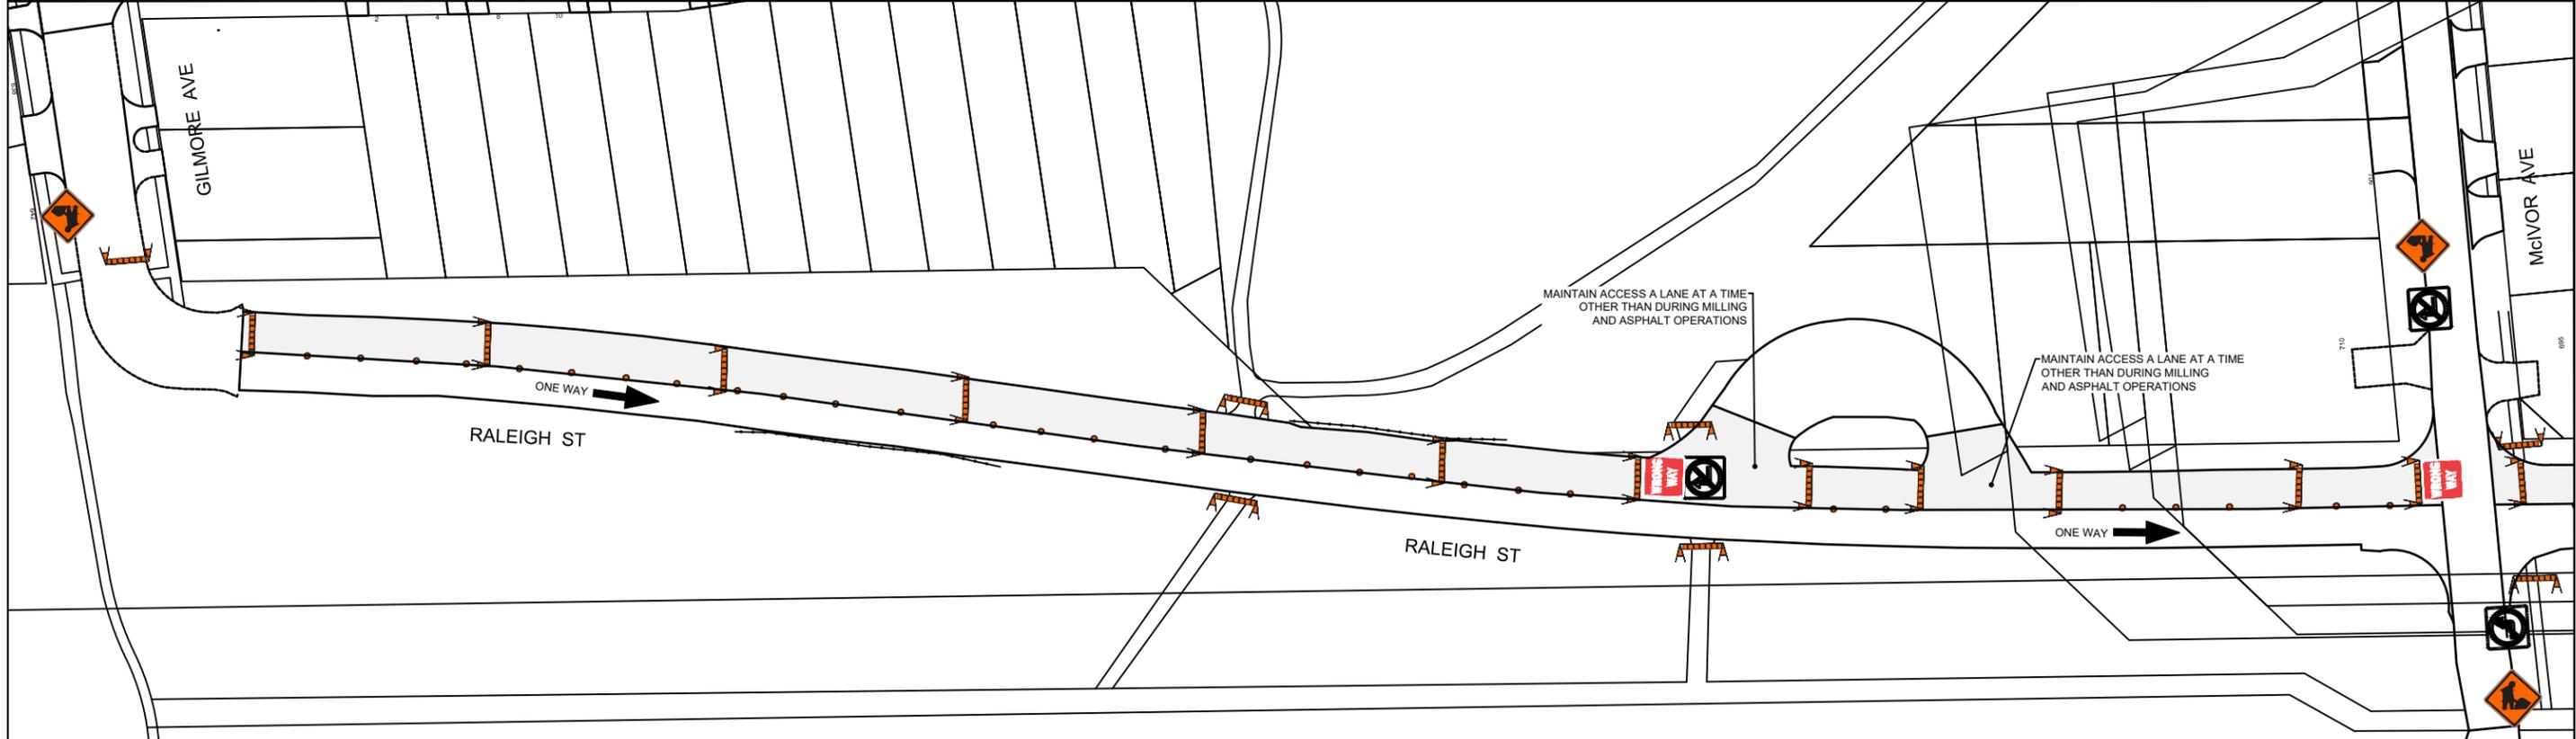

TRAFFIC SIGNAGE & STAGING


TC-2 ROADWORK		TC 17 YIELD TO ONCOMING TRAFFIC	
BARRICADE		CONSTRUCTION AREA	
POLY POST		TRAFFIC LANE DIRECTION	
RB 22 WRONG WAY SIGN		RB-11 (L/R) TURN PROHIBITED	

NOTES:

1. ALL TRAFFIC SIGNAGE AND TEMPORARY TRAFFIC CONTROL TO CONFORM WITH THE LATEST REVISION OF THE CITY OF WINNIPEG MANUAL OF TEMPORARY TRAFFIC CONTROL ON CITY STREETS
2. CONTRACTOR SHALL MAINTAIN SAFE PEDESTRIAN ACCESS AND CROSSINGS. WHERE SIDEWALKS ARE LOCATED ON BOTH SIDES OF THE STREET, CONTRACTOR MUST MAINTAIN PEDESTRIAN ACCESS ON ONE SIDE AT ALL TIMES.
3. WHERE APPLICABLE, CONSTRUCTION IS TO BE COMPLETED LANE AT A TIME WITH TRAFFIC TO BE MAINTAINED IN BOTH DIRECTIONS. WHEN CONSTRUCTION IS COMPLETE IN THE FIRST LANE, TRAFFIC WILL BE MOVED TO THE COMPLETED LANE AND TRAFFIC CONTROL MIRRORED.
4. PARKING TO BE REMOVED AT TIME OF CONSTRUCTION.
5. COMMERCIAL APPROACH ACCESS MUST BE MAINTAINED AT ALL TIMES

ENGINEERING DIVISION
TECHNOLOGY SERVICES BRANCH
106 - 1155 PACIFIC AVE

FOR INFORMATION ONLY		TENDER NO. 7-2023	
		THE CITY OF WINNIPEG PUBLIC WORKS DEPARTMENT	
RALEIGH STREET FIRST STAGE FROM GILMORE AVENUE TO BONNER AVENUE TEMPORARY TRAFFIC SIGNAGE & STAGING		SHEET 1 OF 2	
		1	

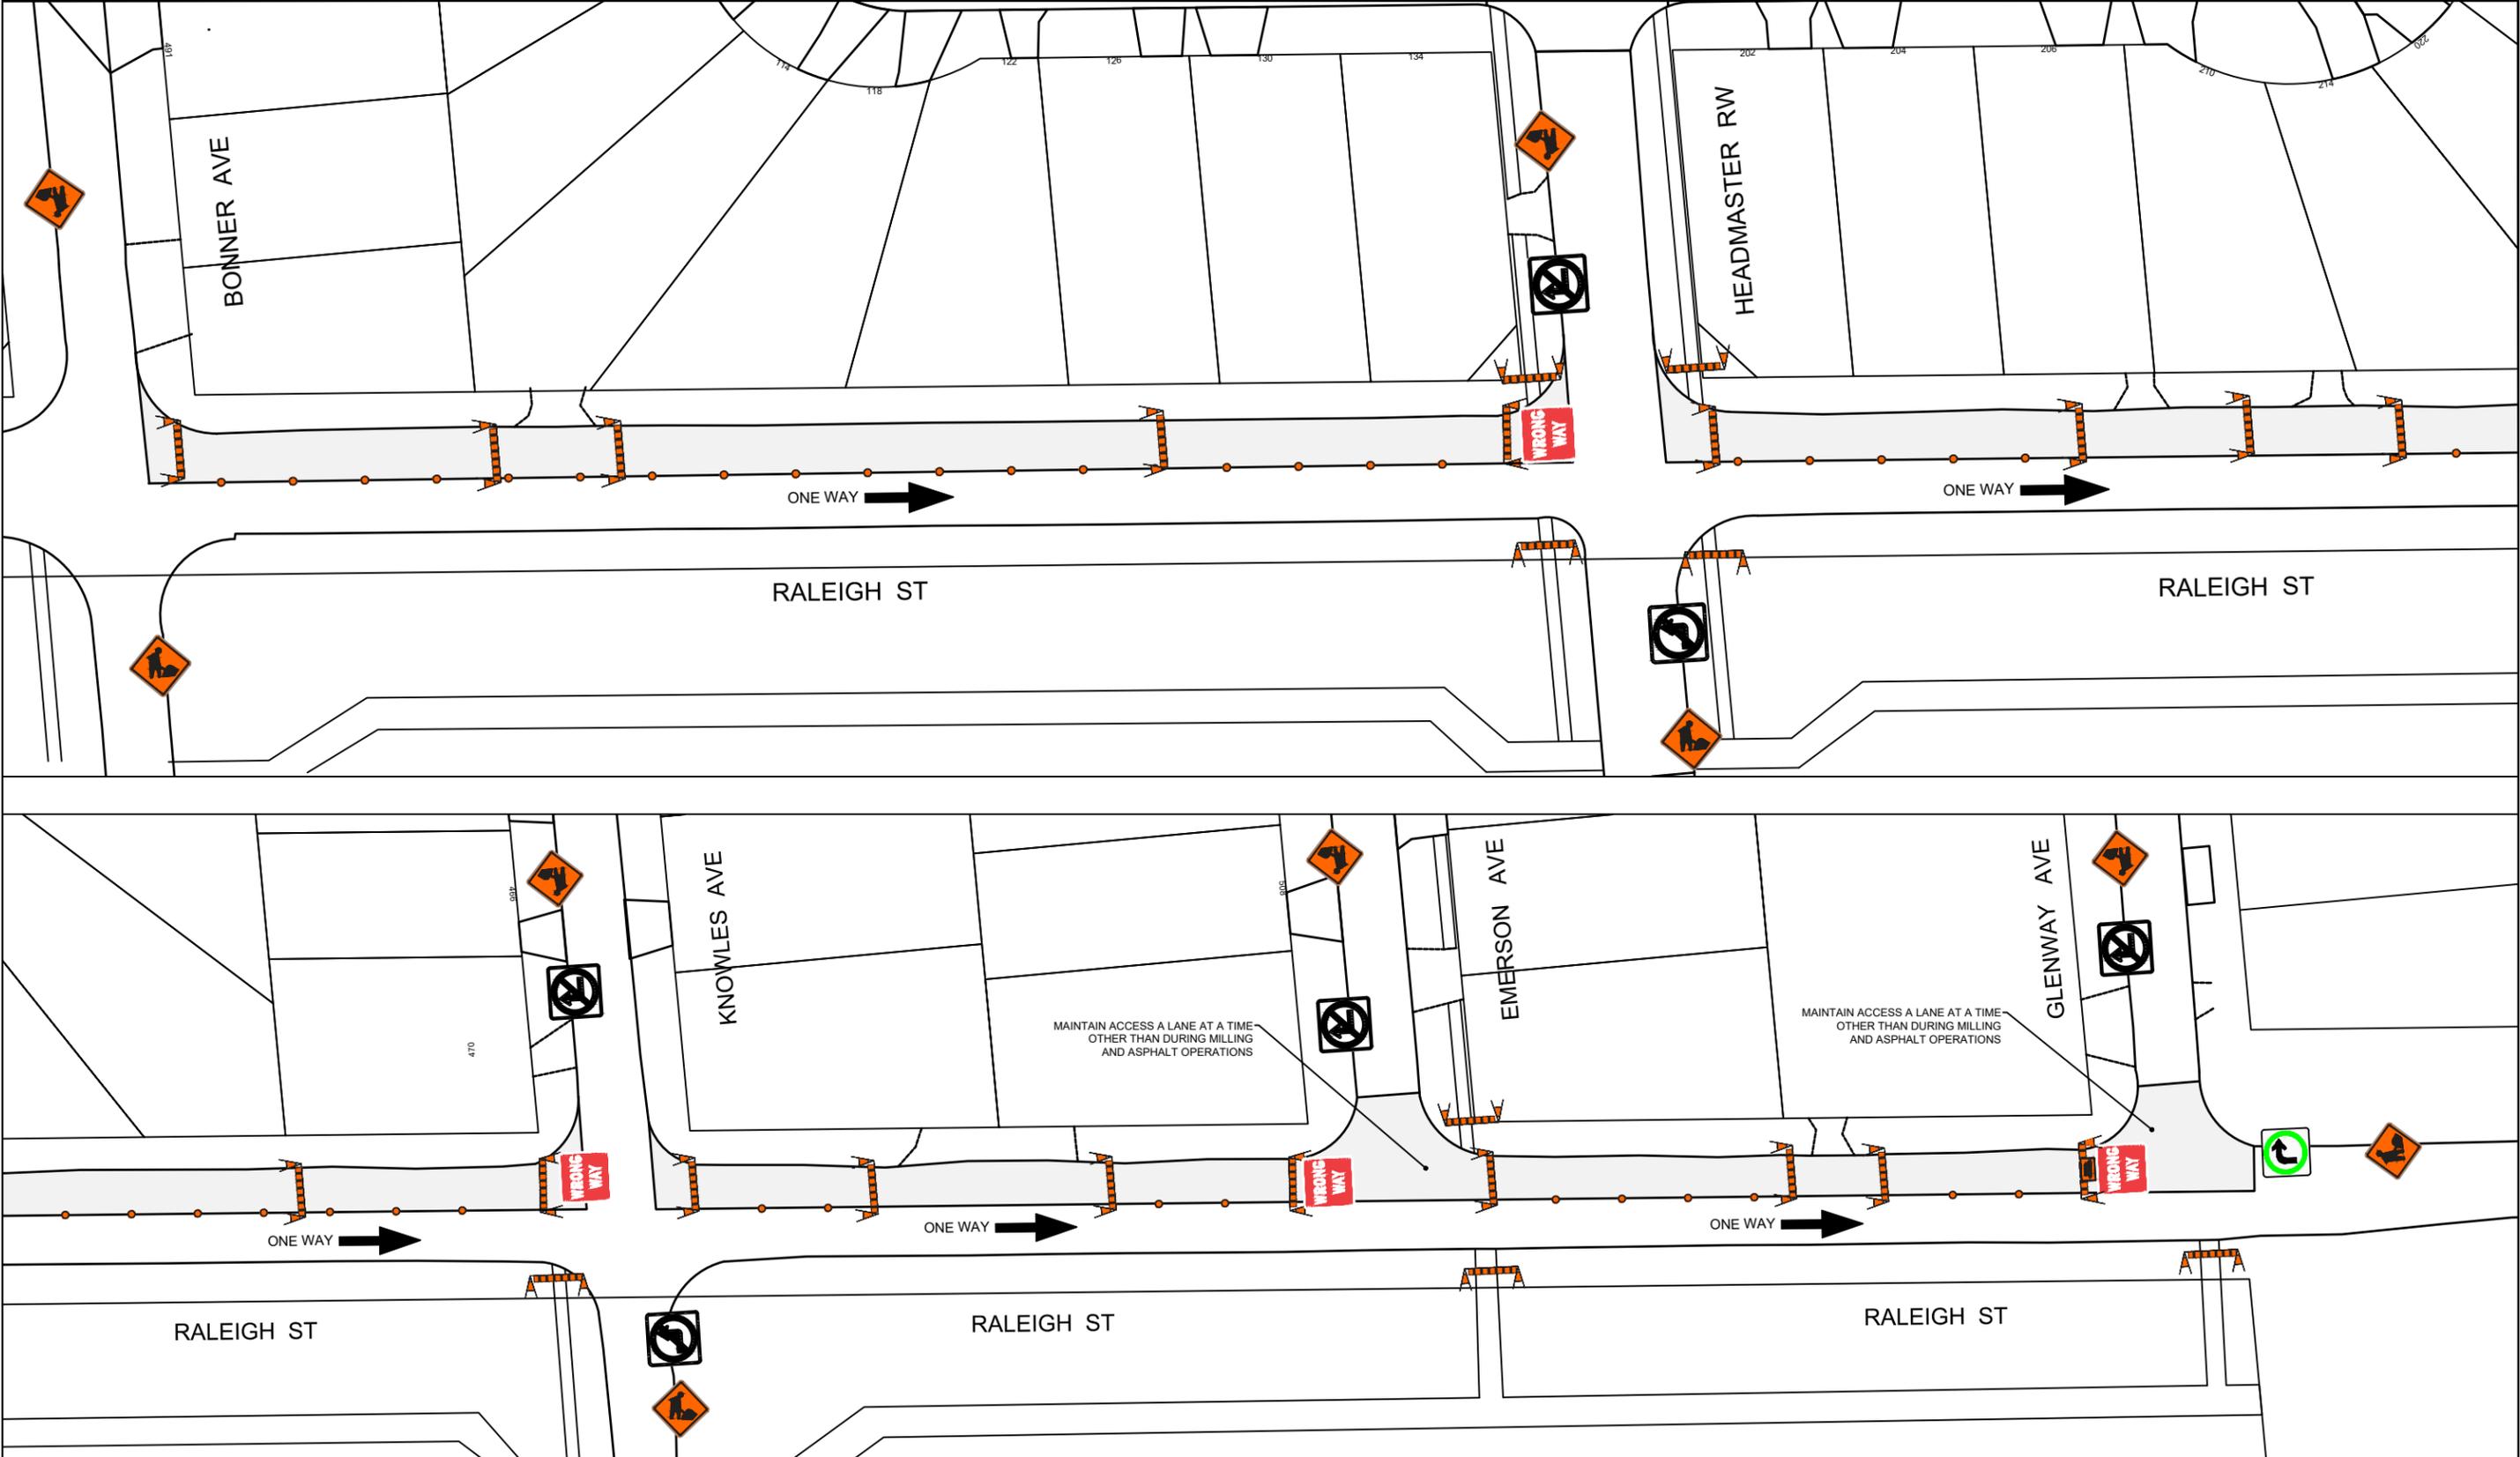

TRAFFIC SIGNAGE & STAGING

TC-2 ROADWORK		TC 17 YIELD TO ONCOMING TRAFFIC	
BARRICADE		CONSTRUCTION AREA	
POLY POST		TRAFFIC LANE DIRECTION	
RB 22 WRONG WAY SIGN		RB-11 (L/R) TURN PROHIBITED	
		(L/R) TURN ONLY	

NOTES:

1. ALL TRAFFIC SIGNAGE AND TEMPORARY TRAFFIC CONTROL TO CONFORM WITH THE LATEST REVISION OF THE CITY OF WINNIPEG MANUAL OF TEMPORARY TRAFFIC CONTROL ON CITY STREETS
2. CONTRACTOR SHALL MAINTAIN SAFE PEDESTRIAN ACCESS AND CROSSINGS. WHERE SIDEWALKS ARE LOCATED ON BOTH SIDES OF THE STREET, CONTRACTOR MUST MAINTAIN PEDESTRIAN ACCESS ON ONE SIDE AT ALL TIMES.
3. WHERE APPLICABLE, CONSTRUCTION IS TO BE COMPLETED LANE AT A TIME WITH TRAFFIC TO BE MAINTAINED IN BOTH DIRECTIONS. WHEN CONSTRUCTION IS COMPLETE IN THE FIRST LANE, TRAFFIC WILL BE MOVED TO THE COMPLETED LANE AND TRAFFIC CONTROL MIRRORED.
4. PARKING TO BE REMOVED AT TIME OF CONSTRUCTION.
5. COMMERCIAL APPROACH ACCESS MUST BE MAINTAINED AT ALL TIMES

FOR INFORMATION ONLY		TENDER NO. 7-2023
THE CITY OF WINNIPEG PUBLIC WORKS DEPARTMENT		
RALEIGH STREET SECOND STAGE FROM BONNER AVENUE TO GLENWAY AVENUE TEMPORARY TRAFFIC SIGNAGE & STAGING		SHEET 2 OF 2 2

ENGINEERING DIVISION
 TECHNOLOGY SERVICES BRANCH
 106 - 1155 PACIFIC AVE