


LEGEND

- 1 Supply & Install Granular Path & Pad, SCD-646 (95SM)
- 2 Supply & Install Shade Shelter Including Piles and All Permits. Confirm location with Contract Administrator prior to installation.
- 3 Supply & Install Soil and Sod (Green Hatch, 50SM)
- 4 Supply & Install One (1) Modified 8ft. Accessible Picnic Table & Three (3) Regular Picnic Tables
-  Existing trees (Protect in Place)

GENERAL NOTES

1. ALL WORK TO CONFORM TO CURRENT CITY OF WINNIPEG STANDARD CONSTRUCTION SPECIFICATIONS AND DETAILS UNLESS OTHERWISE NOTED.
2. DIMENSIONS ARE IN METERS UNLESS OTHERWISE NOTED.
3. DO NOT SCALE DRAWING.
4. EXISTING TREES TO REMAIN, TYP. PROTECT ALL EXISTING TREES IMMEDIATELY ADJACENT TO WORK AREA DURING CONSTRUCTION.
5. SECURE CONSTRUCTION SITE AND STAGING AREA WITH CONSTRUCTION FENCING C/W SAFETY SIGNAGE
6. DAMAGES TO EXISTING CONDITIONS SHALL BE THE RESPONSIBILITY OF THE CONTRACTOR TO RESTORE AS PER CITY OF WINNIPEG STANDARDS UNLESS OTHERWISE APPROVED BY CONTRACT ADMINISTRATOR.
7. LAYOUTS FOR GRANULAR PAD, PICNIC SHELTER, AND PICNIC TABLES TO BE REVIEWED AND APPROVED ON SITE WITH CONTRACT ADMINISTRATOR PRIOR TO CONSTRUCTION.

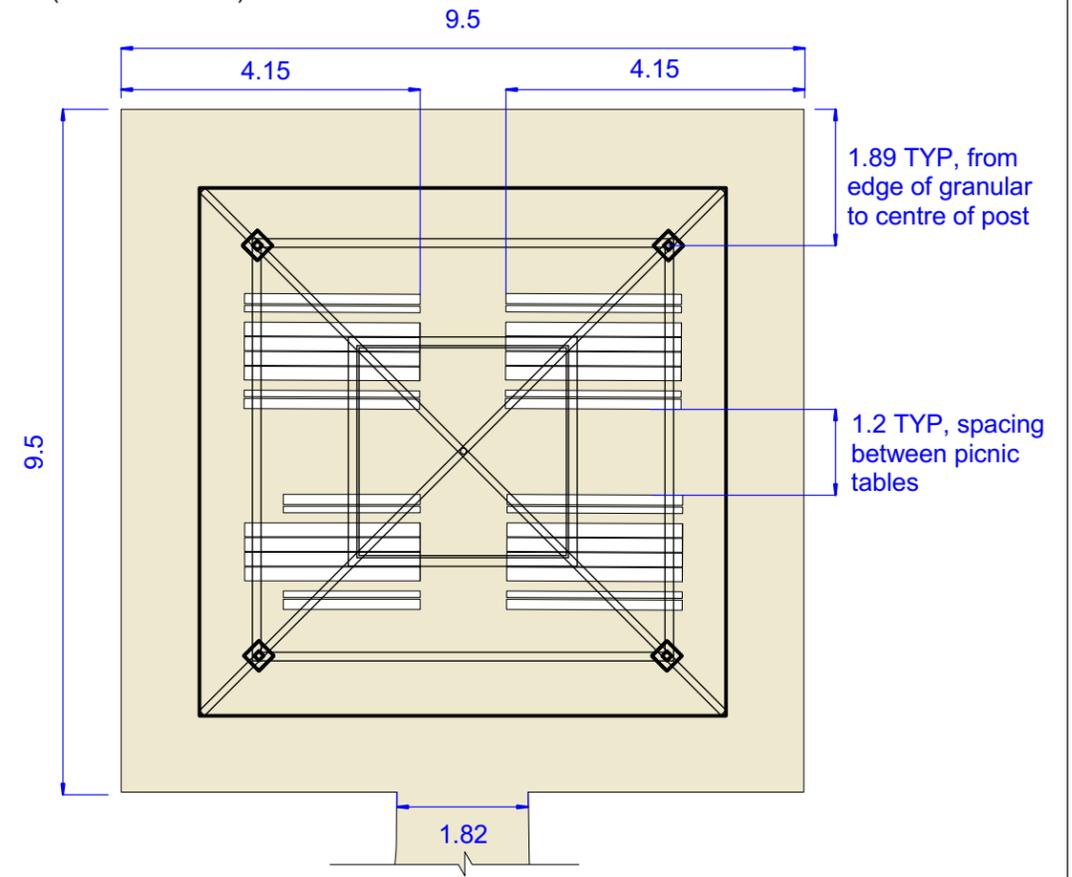

1 Shelter & Picnic Table Layout
Scale: 1:100

CONTRACTOR TO CONFIRM ALL DIMENSIONS AND REPORT ANY DISCREPANCIES TO CONTRACT ADMINISTRATOR PRIOR TO CONSTRUCTION. LOCATION OF UNDERGROUND STRUCTURES AS SHOWN ARE BASED ON THE BEST INFORMATION AVAILABLE BUT NO GUARANTEE IS GIVEN THAT ALL EXISTING UTILITIES ARE SHOWN OR THAT THE GIVEN LOCATIONS ARE EXACT. CONFIRMATION OF EXISTENCE AND EXACT LOCATION OF ALL SERVICES MUST BE OBTAINED FROM THE INDIVIDUAL UTILITIES BEFORE PROCEEDING WITH CONSTRUCTION.



THE CITY OF WINNIPEG
Planning, Property and Development Department
Planning and Land Use Division
Unit 15 - 30 Fort Street, Winnipeg, MB, (R3C 4X5)

DESIGNED BY	DL	CHECKED BY	
DRAWN BY	DL	APPROVED BY	
HORIZ. SCALE	1:200		
VERT. SCALE			
DATE	January 2024		

MANAGER, PARK AND OPEN SPACES	DATE
MANAGER, PLANNING AND LAND USE DIVISION	DATE

DRAWING TITLE	DRAWING NO.
Waterfront Park	W.34-E2
Shade Shelter & Site Furniture	
Shelter Plan	
SITE ADDRESS 140 Waterfront Rd	BID OPPORTUNITY NO. 917-2023