



- NOTES:
 1. ALL DIMENSIONS SHOWN IN MILLIMETRES
 2. REFER TO GEOTECHNICAL REPORT
 3. REFER TO SEPARATE DETAIL FOR CONCRETE JOINTS AND SANDBLASTING PATTERN

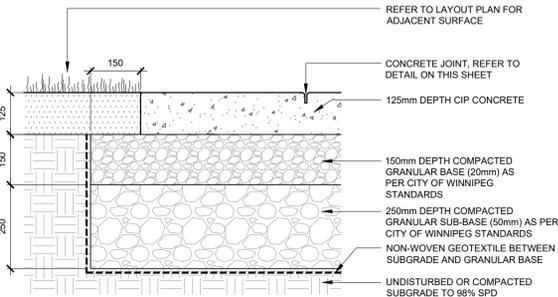


1 CONCRETE PAVING
 L500 SCALE: 1:10

- NOTES:
 1. SANDBLASTING PATTERN TO BE COORDINATED WITH CONSULTANT PRIOR TO FABRICATION OF STENCILS. SANDBLASTING LAYOUT TO BE DONE ON SITE WITH CONSULTANT.
 2. 3m x 3m MOCKUP AREA TO BE REVIEWED BY LANDSCAPE ARCHITECT PRIOR TO INSTALLATION.

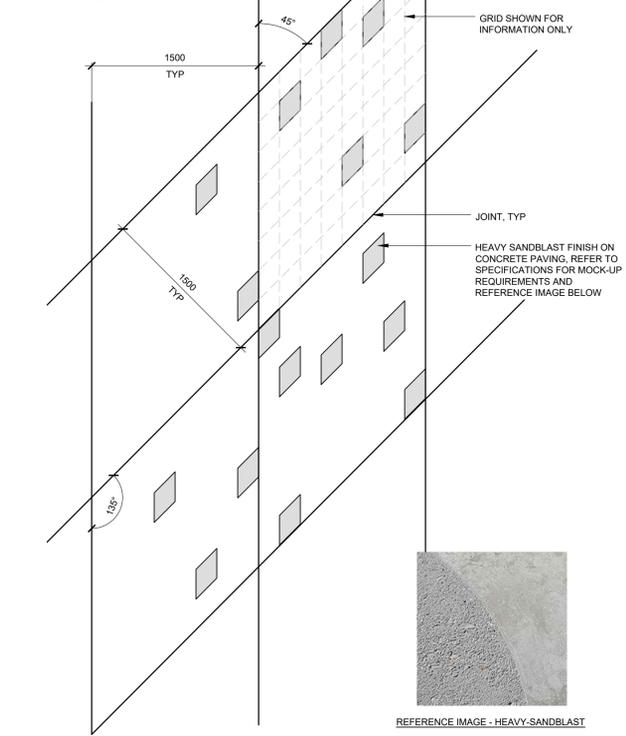


2 CONCRETE JOINT & SANDBLASTING PATTERN
 L500 SCALE: 1:30


- NOTES:
 1. ALL DIMENSIONS IN MILLIMETRES
 2. EXPANSION JOINT SPACING @ 600mm O.C. UNLESS OTHERWISE SHOWN ON DRAWINGS.
 3. CONTROL JOINT SPACING @ 200mm O.C. UNLESS OTHERWISE SHOWN ON DRAWINGS.
 4. SEE SEPARATE DETAIL FOR CONCRETE PAVING.

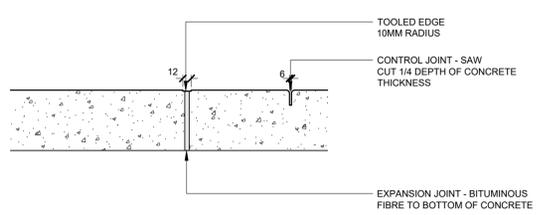


3 CONCRETE PAVING JOINTS
 L500 SCALE: 1:10

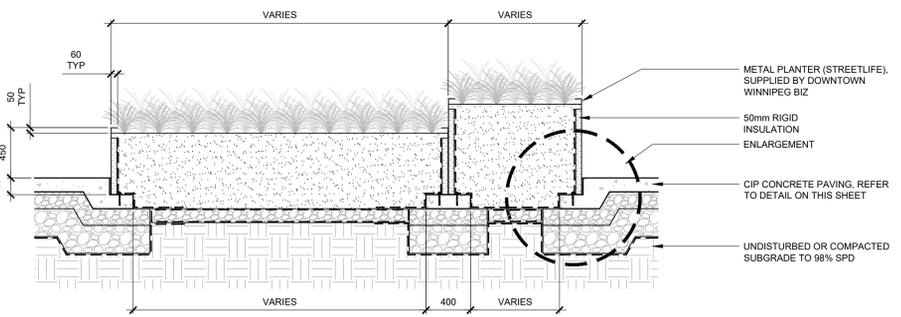


- NOTES:
 1. DIMENSIONS SHOWN ARE FOR INFORMATION ONLY. CONTRACTOR TO REFER TO MANUFACTURER'S SHOP DRAWINGS PRIOR TO CONCRETE FORMWORK.
 2. LANDSCAPE ARCHITECT TO REVIEW AND APPROVE CONCRETE FORMWORK PRIOR TO CONCRETE POUR.

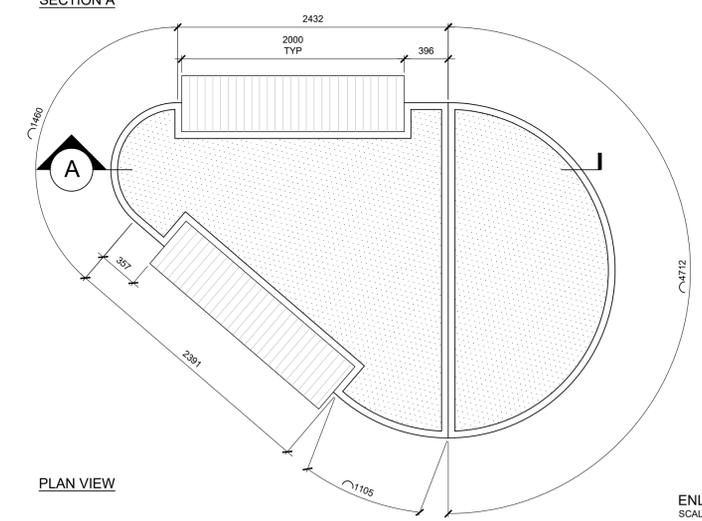


7 METAL PLANTER (SUPPLIED BY DOWNTOWN WINNIPEG BIZ, INSTALLATION BY CONTRACTOR)
 L500 SCALE: 1:30

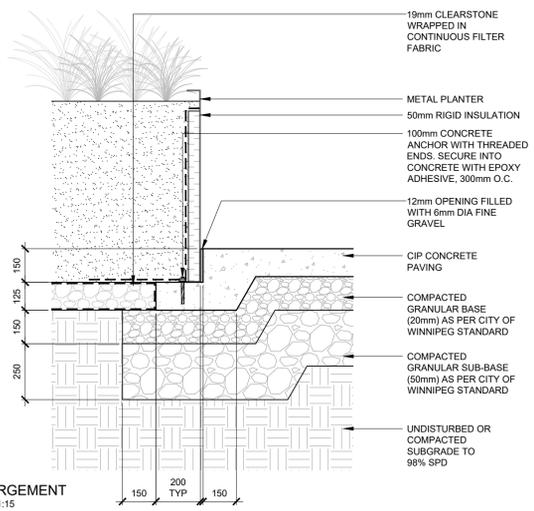


ENLARGEMENT
 SCALE: 1:15

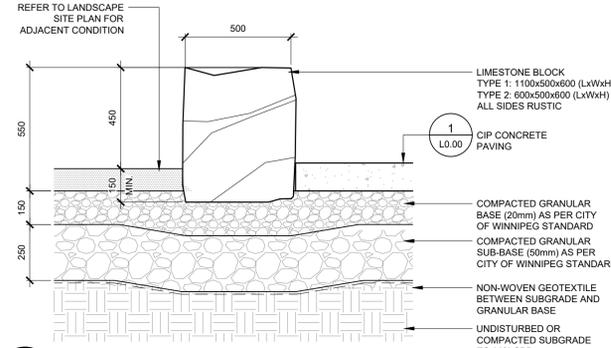


4 LIMESTONE BLOCK SEATING
 L500 SCALE: 1:15

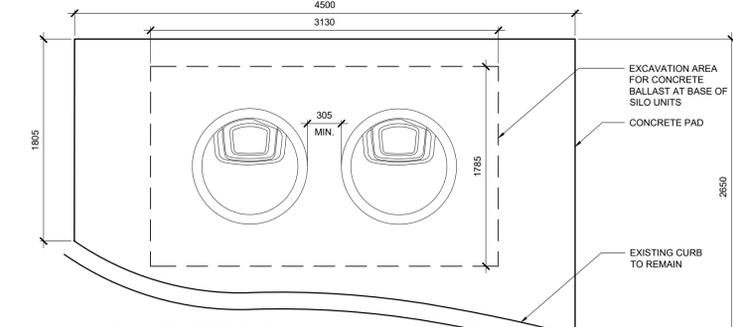


PLAN - CONCRETE PAD
 SCALE 1:30

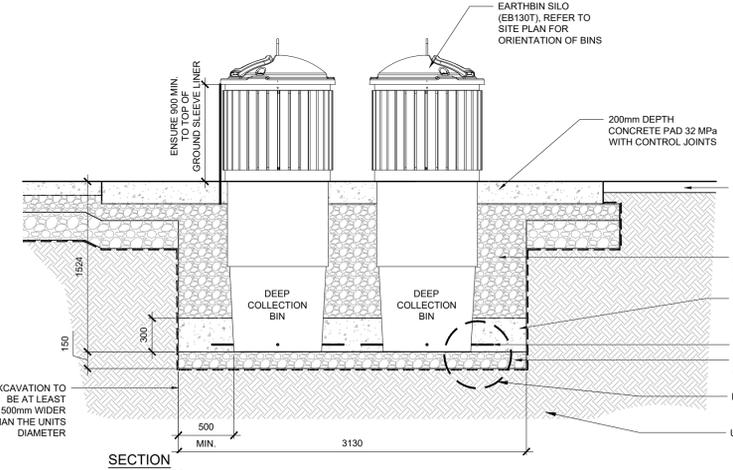


6 IN-GROUND WASTE BINS & CONCRETE PAD
 L500 SCALE: AS NOTED

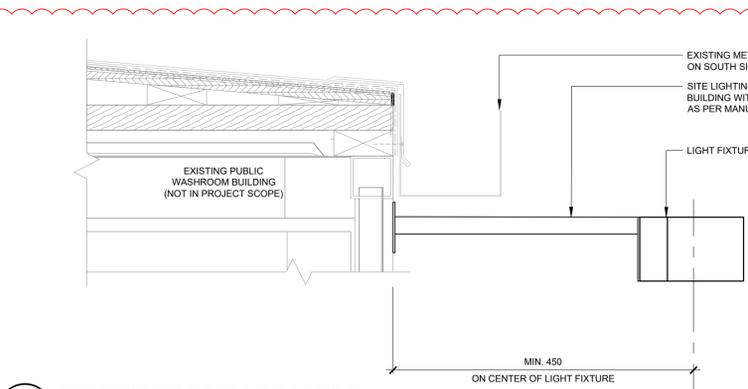


8 CUSTOM LIGHTING BRACKET
 L500 SCALE: 1:5

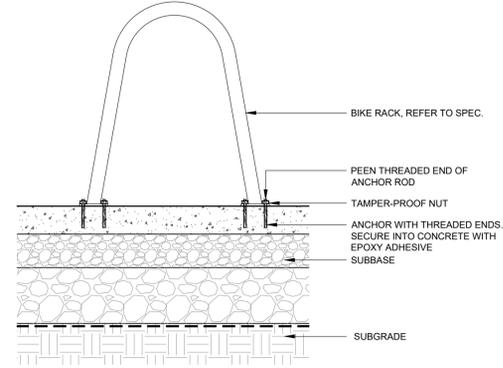


5 BIKE RACK
 L500 SCALE: 1:15

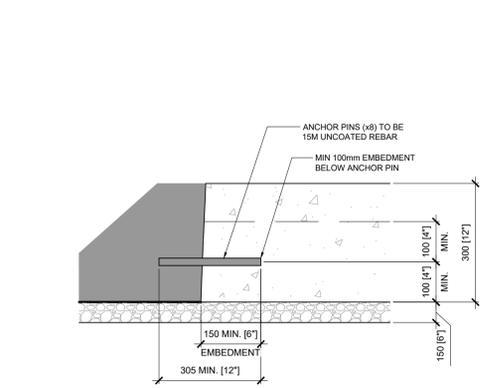

ENLARGEMENT - ANCHOR DETAIL
 NTS

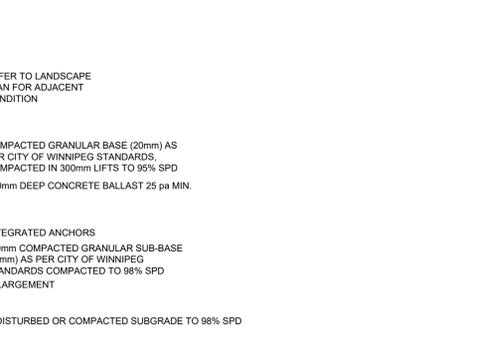

ENLARGEMENT - ANCHOR DETAIL
 NTS

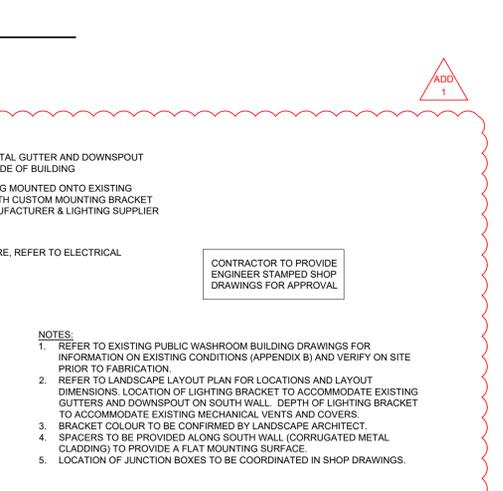

- NOTES:
 1. REFER TO EXISTING PUBLIC WASHROOM BUILDING DRAWINGS FOR INFORMATION ON EXISTING CONDITIONS (APPENDIX B) AND VERIFY ON SITE PRIOR TO FABRICATION.
 2. REFER TO LANDSCAPE LAYOUT PLAN FOR LOCATIONS AND LAYOUT DIMENSIONS. LOCATION OF LIGHTING BRACKET TO ACCOMMODATE EXISTING GUTTERS AND DOWNSPOUT ON SOUTH WALL. DEPTH OF LIGHTING BRACKET TO ACCOMMODATE EXISTING MECHANICAL VENTS AND COVERS.
 3. BRACKET COLOUR TO BE CONFIRMED BY LANDSCAPE ARCHITECT.
 4. SPACERS TO BE PROVIDED ALONG SOUTH WALL (CORRUGATED METAL CLADDING) TO PROVIDE A FLAT MOUNTING SURFACE.
 5. LOCATION OF JUNCTION BOXES TO BE COORDINATED IN SHOP DRAWINGS.

DRAWING ISSUE RECORD

NO.	DATE	DESCRIPTION
R1	12-12-23	ADDENDUM 1
R0	07-20-23	ISSUED FOR CONSTRUCTION
	YY-MM-DD	DRAWING ISSUE RECORD

PROJECT
MAIN & HENRY COMMUNITY CORNER - 715 MAIN STREET

CLIENT
CITY OF WINNIPEG

BrookMcIlroy
 ARCHITECTURE - LANDSCAPE ARCHITECTURE - URBAN DESIGN - PLANNING

UNIT 1, 91 ALBERT STREET
 WINNIPEG, MB R3B 1G5
 T. 204.515.0780

SHEET TITLE
LANDSCAPE DETAILS

PROJECT NO. **21-013.01** BID OPPORTUNITY NO. **930-2023**

DESIGNED
 TUI / SM

DRAWN
 TUI / SM

DATE
2023-07-18

SCALE
AS SHOWN

SHEET NO.
L500 R1