




**2 Salvaged Paving Stone**  
Scale: 1:20

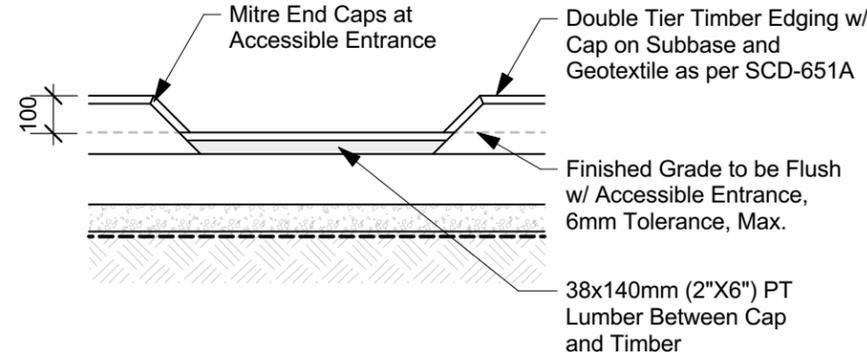


**4 Accessible Entrance**  
Scale: 1:20

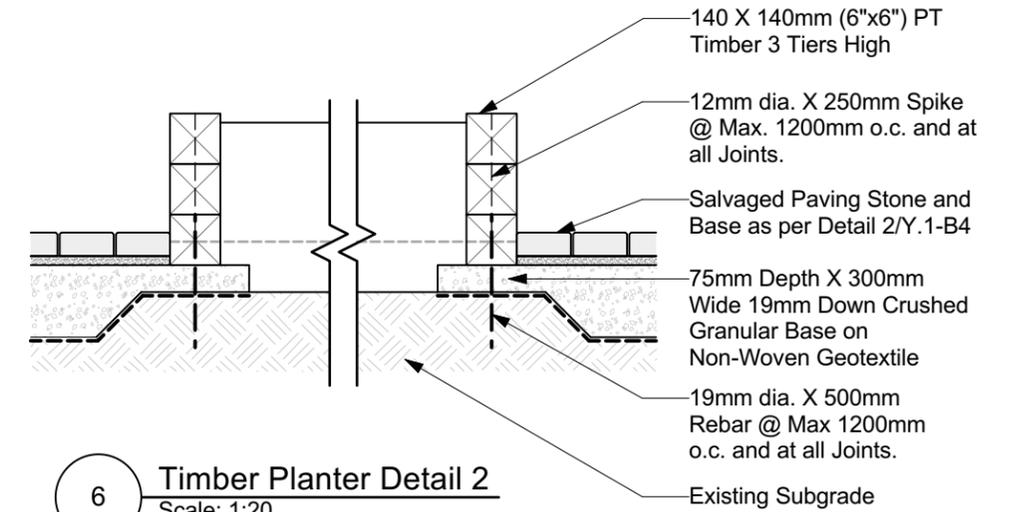


**6 Timber Planter Detail 2**  
Scale: 1:20

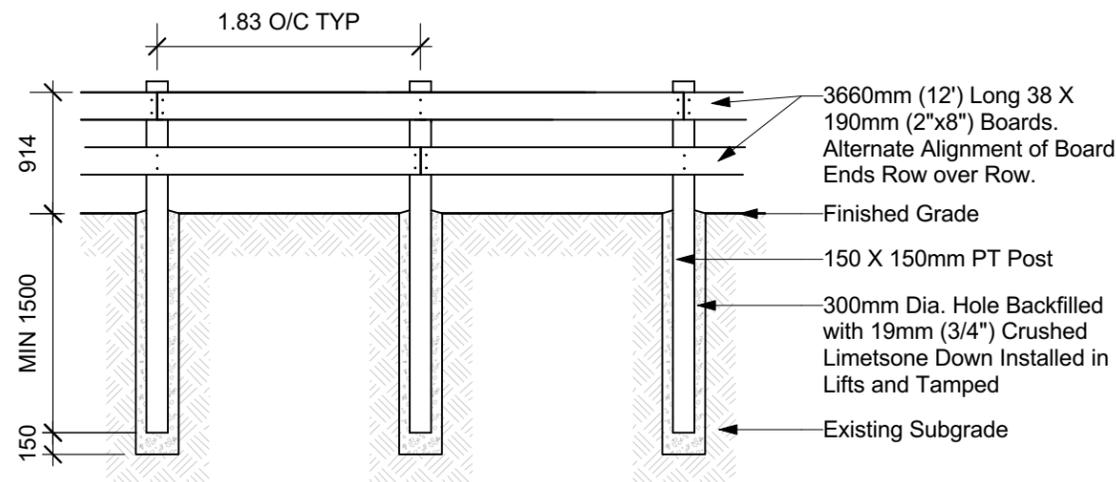

**1 Timber Fence Detail**  
Scale: 1:50

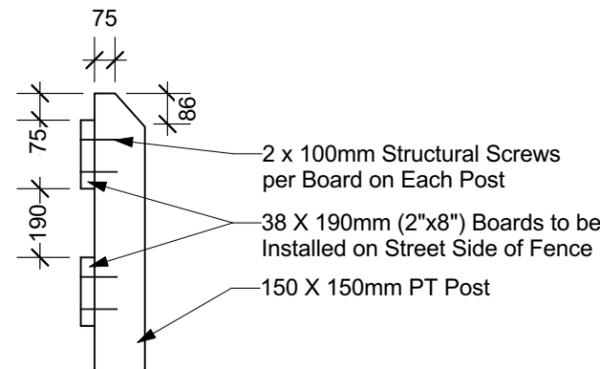

**3 Timber Fence Detail**  
Scale: 1:20

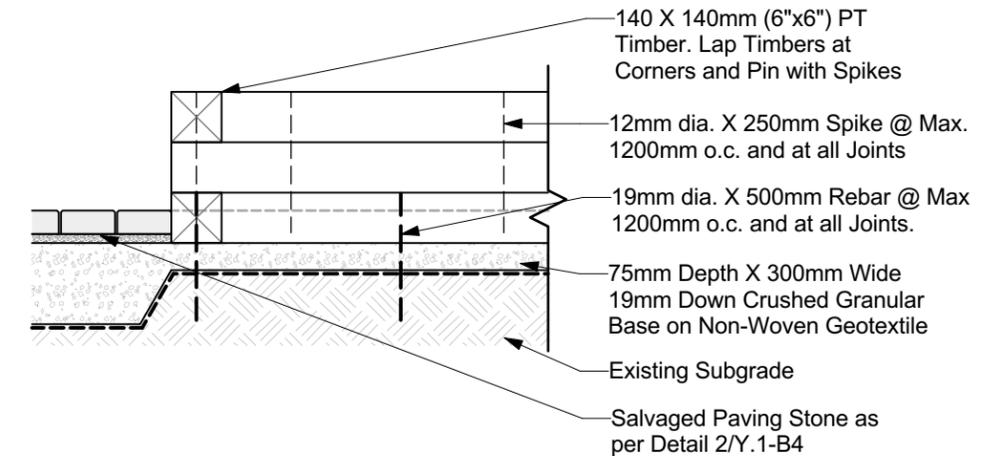

**5 Timber Planter Detail 1**  
Scale: 1:20

**NOTES**

1. END CUTS OF TIMBERS TO BE TREATED WITH APPROPRIATE ABOVE GROUND (CLEAR) OR BELOW GROUND PRESERVATIVES SUITABLE FOR OUTDOOR APPLICATIONS.

CONTRACTOR TO CONFIRM ALL DIMENSIONS AND REPORT ANY DISCREPANCIES TO CONTRACT ADMINISTRATOR PRIOR TO CONSTRUCTION. LOCATION OF UNDERGROUND STRUCTURES AS SHOWN ARE BASED ON THE BEST INFORMATION AVAILABLE BUT NO GUARANTEE IS GIVEN THAT ALL EXISTING UTILITIES ARE SHOWN OR THAT THE GIVEN LOCATIONS ARE EXACT. CONFIRMATION OF EXISTENCE AND EXACT LOCATION OF ALL SERVICES MUST BE OBTAINED FROM THE INDIVIDUAL UTILITIES BEFORE PROCEEDING WITH CONSTRUCTION.



THE CITY OF WINNIPEG  
Planning, Property and Development Department  
Planning and Land Use Division  
Unit 15 - 30 Fort Street, Winnipeg, MB, (R3C 4X5)

DESIGNED BY	CHECKED BY
DRAWN BY MG	APPROVED BY
HORIZ. SCALE As Shown	DATE November 2023
VERT. SCALE	

MANAGER, PARK AND OPEN SPACES	DATE
MANAGER, PLANNING AND LAND USE DIVISION	DATE

DRAWING TITLE <b>Yale Avenue Park Playground Redevelopment Details</b>
SITE ADDRESS 336 Yale Ave. W

DRAWING NO. <b>Y.1-B5</b>
BID OPPORTUNITY NO. <b>949-2023</b>