

Plant Schedule

Qty	Common Name	Botanical Name	Size	Comments
Deciduous Trees				
6	Delta Hackberry	Celtis occidentalis 'Delta'	60 mm cal.	3.5 to 4.0 m ht., 10 major branches 1.75 m above grade

- ### LEGEND
- LIMIT OF WORK
 - PROPERTY LINE
 - CIP CONC. CURB
 - THICKENED EDGE CONCRETE
 - 1.2m CHAIN LINK FENCE
 - TRENCH DRAIN
 - LUMEN PULSE POLE TOP LIGHTS
 - COW RENDEZ-VOUS ACCESSIBLE PICNIC TABLE
 - COW RENDEZ-VOUS PICNIC TABLE
 - COW TACHE BENCH TO SCD-121E
 - COW WASTE RECEPTACLE TO SCD-119
 - BIKE RACKS
 - REFURBISHED SHADE CANOPY & PILE
 - GRANITE BOULDERS
 - SPRAY COMPONENT OVERSPRAY AREAS

GENERAL NOTES:

THIS DRAWING MUST NOT BE SCALED.


THE GENERAL CONTRACTOR SHALL VERIFY ALL DIMENSIONS, DATUMS AND LEVELS PRIOR TO COMMENCEMENT OF WORK. ALL ERRORS AND OMISSIONS TO BE REPORTED IMMEDIATELY TO THE LANDSCAPE ARCHITECT.

VARIATIONS & MODIFICATIONS TO WORK SHOWN ON THESE DRAWINGS SHALL NOT BE CARRIED OUT WITHOUT WRITTEN PERMISSION FROM THE LANDSCAPE ARCHITECT.

THIS DRAWING IS THE EXCLUSIVE PROPERTY OF THE LANDSCAPE ARCHITECTS AND CAN BE REPRODUCED ONLY WITH THE PERMISSION OF THE LANDSCAPE ARCHITECTS, IN WHICH CASE THE REPRODUCTION MUST BEAR THEIR NAME AS LANDSCAPE ARCHITECTS.

NOTES & PLANTING NOTES:


- ALL DIMENSIONS ARE IN METRES UNLESS OTHERWISE SPECIFIED.
- LAYOUT PLANS WILL BE AVAILABLE IN DWG AND DXF FORMAT FOR GPS LAYOUT. CONTRACTOR MUST USE GPS LAYOUT. DIMENSIONS ON DRAWINGS ARE SHOWN FOR VERIFICATION ONLY. REPORT ANY ON SITE DISCREPANCIES TO THE CONSULTANT IMMEDIATELY.
- STAKEOUT DESIGN AND CONFIRM LAYOUT WITH CONSULTANT ON SITE PRIOR TO PROCEEDING WITH ROUGH GRADING.
- ALL DIMENSIONS ARE IN METRES UNLESS OTHERWISE SPECIFIED.
- CONFIRM THE LOCATION OF TREES WITH THE CONSULTANT PRIOR TO INSTALLATION.
- PROVIDE SOIL SAMPLES FOR TESTING PRIOR TO INSTALLING PLANTING BEDS. AMEND SOIL AS RECOMMENDED BY TEST RESULTS AND INSTALL PLANTING MEDIUM ON TOP OF SCARIFIED SUBGRADE.
- REMOVE EXTRA MATERIALS AND LEAVE THE SITE IN A CLEAN, TIDY CONDITION AFTER EACH PLANTING AREA IS COMPLETED.
- ALL DAMAGE TO ADJACENT SOD AND PLANTINGS MUST BE REPAIRED BY THE CONTRACTOR PRIOR TO PROJECT COMPLETION.
- REPORT ANY ONSITE DISCREPANCIES TO THE CONSULTANT IMMEDIATELY.

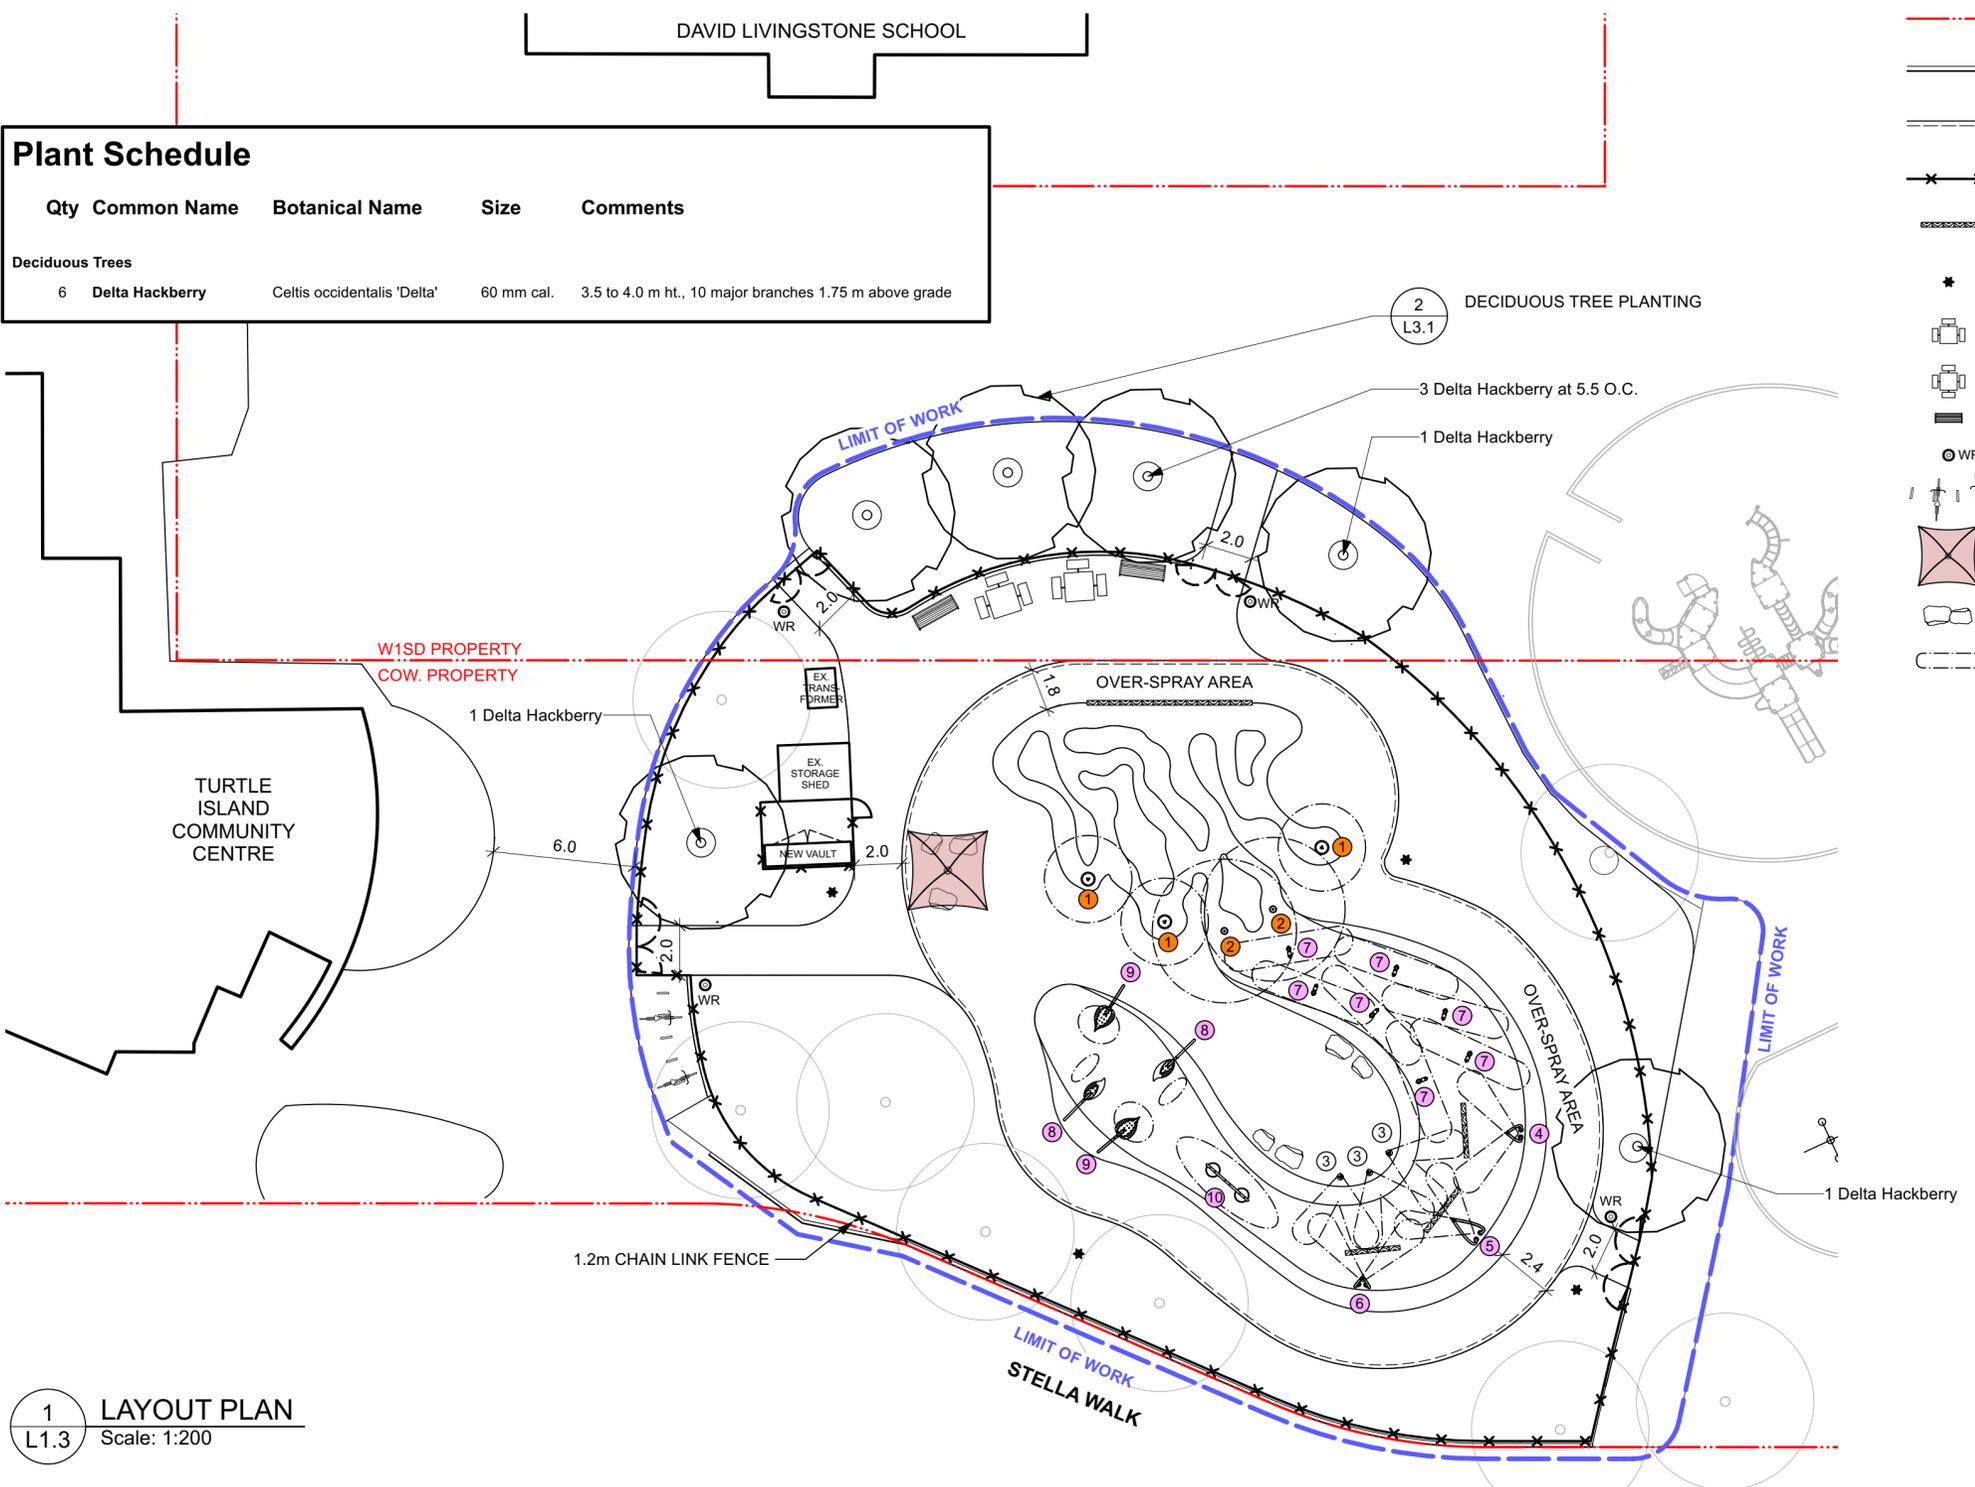

1 LAYOUT PLAN
L1.3 Scale: 1:200

PROPOSED SPRAY COMPONENTS


DELTA - Toddler Area

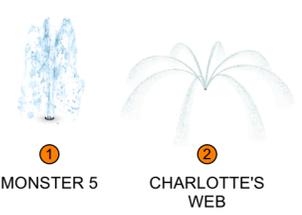

OUTLOOK AND ROCK JUMP



RIVER - School Age Area

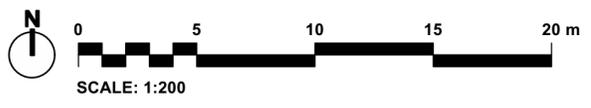

NO.	ISSUE NOTES	DATE
3	ISSUED FOR TENDER	2024-01-17
2	ISSUED FOR 99% SUBMISSION	2023-12-08
1	ISSUED FOR 66% SUBMISSION	2023-11-01



HTFC
PLANNING & DESIGN

500-115 Bannatyne Avenue East Winnipeg, MB R3B 0R3
PHONE 204 944 9907 WEB htfc.ca



PROJECT TITLE
TURTLE ISLAND SPRAY PARK

WINNIPEG, MB

SHEET TITLE
LAYOUT, PLANTING & SPRAY COMPONENTS PLAN

DRAWN	REVIEWED	DRAWING NO.
XX	XX	L1.3
SCALE	PROJECT NO.	
1:1	22-078	

2023-11-24