

GENERAL NOTES:


THIS DRAWING MUST NOT BE SCALED.

THE GENERAL CONTRACTOR SHALL VERIFY ALL DIMENSIONS, DATUMS AND LEVELS PRIOR TO COMMENCEMENT OF WORK. ALL ERRORS AND OMISSIONS TO BE REPORTED IMMEDIATELY TO THE LANDSCAPE ARCHITECT.


VARIATIONS & MODIFICATIONS TO WORK SHOWN ON THESE DRAWINGS SHALL NOT BE CARRIED OUT WITHOUT WRITTEN PERMISSION FROM THE LANDSCAPE ARCHITECT.

THIS DRAWING IS THE EXCLUSIVE PROPERTY OF THE LANDSCAPE ARCHITECTS AND CAN BE REPRODUCED ONLY WITH THE PERMISSION OF THE LANDSCAPE ARCHITECTS, IN WHICH CASE THE REPRODUCTION MUST BEAR THEIR NAME AS LANDSCAPE ARCHITECTS.

NOTES:

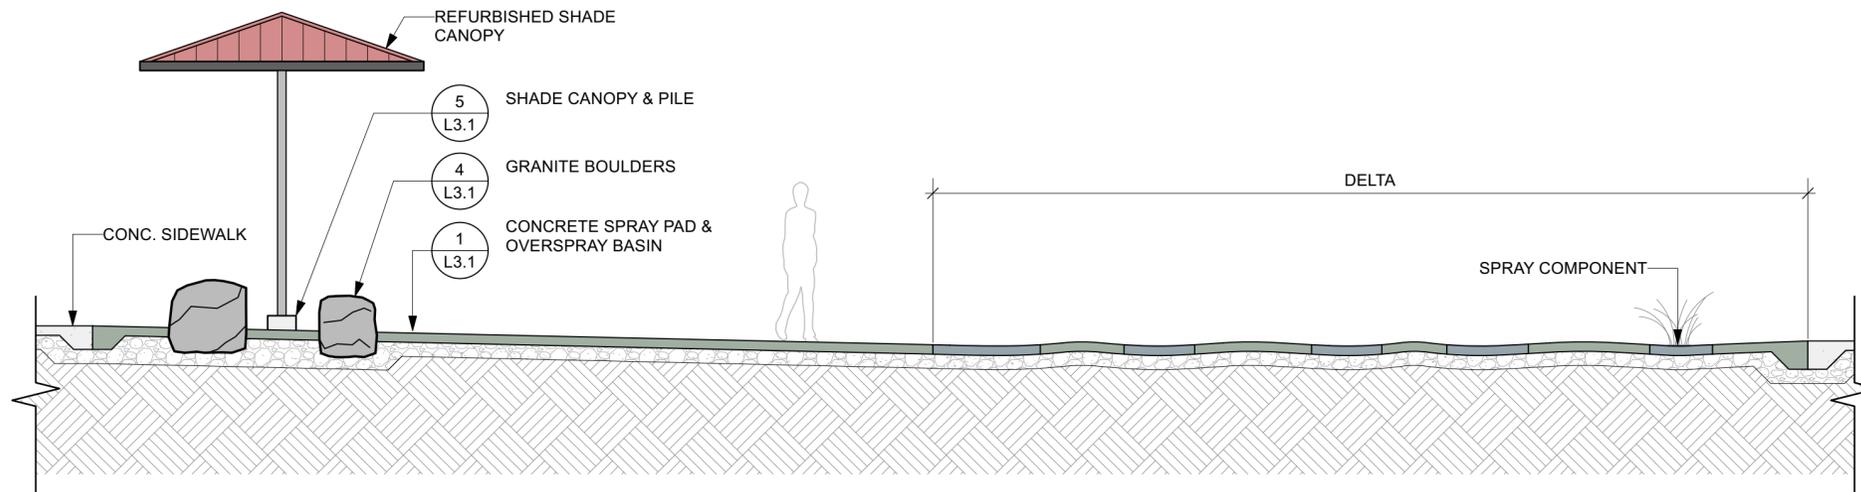

1 DELTA SECTION
L2.1 Scale: 1:50

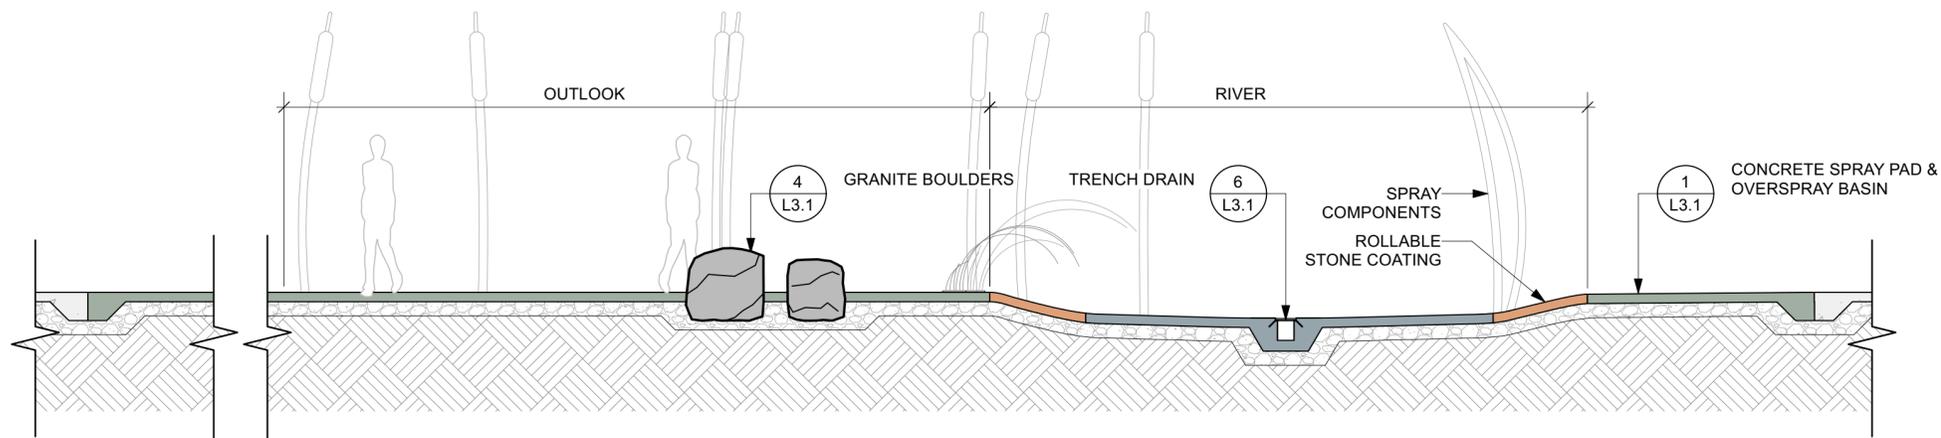

2 OUTLOOK AND RIVER SECTION
L2.1 Scale: 1:50

3	ISSUED FOR TENDER	2024-01-17
2	ISSUED FOR 99% SUBMISSION	2023-12-08
1	ISSUED FOR 66% SUBMISSION	2023-11-01
NO.	ISSUE NOTES	DATE

PROFESSIONAL SEAL



HTFC
PLANNING & DESIGN
500-115 Bannatyne Avenue East Winnipeg, MB R3B 0R3
PHONE 204 944 9907 WEB htfc.ca



PROJECT TITLE
TURTLE ISLAND SPRAY PARK

WINNIPEG, MB

SHEET TITLE
SECTIONS

DRAWN	REVIEWED	DRAWING NO.
XX	XX	L2.1
SCALE	PROJECT NO.	
1:1	22-078	