


APPENDIX 'I' – TEMPORARY TRAFFIC CONTROL SIGNAGE DRAWINGS

TEMPORARY TRAFFIC CONTROL SIGNAGE DRAWINGS FOR:

St. Johns Avenue/Anderson Avenue Alley from Main Street to Fowler Street – Asphalt Pavement Reconstruction
Charles Street from Church Avenue to Machray Avenue – Asphalt Pavement Reconstruction
Church Avenue from Charles Street to Main Street – Asphalt Pavement Reconstruction
Cochrane Street from End to Lansdowne Avenue – Concrete Pavement Rehabilitation
Lansdowne Avenue from Main Street to St. Cross Street – Concrete Pavement Rehabilitation
Luxton Avenue from St. Cross Street to End – Asphalt Pavement Reconstruction
Machray Avenue from Aikins Street to Main Street – Asphalt Pavement Reconstruction
McAdam Avenue from End to Scotia Street – Concrete Pavement Rehabilitation

ANDERSON AVENUE

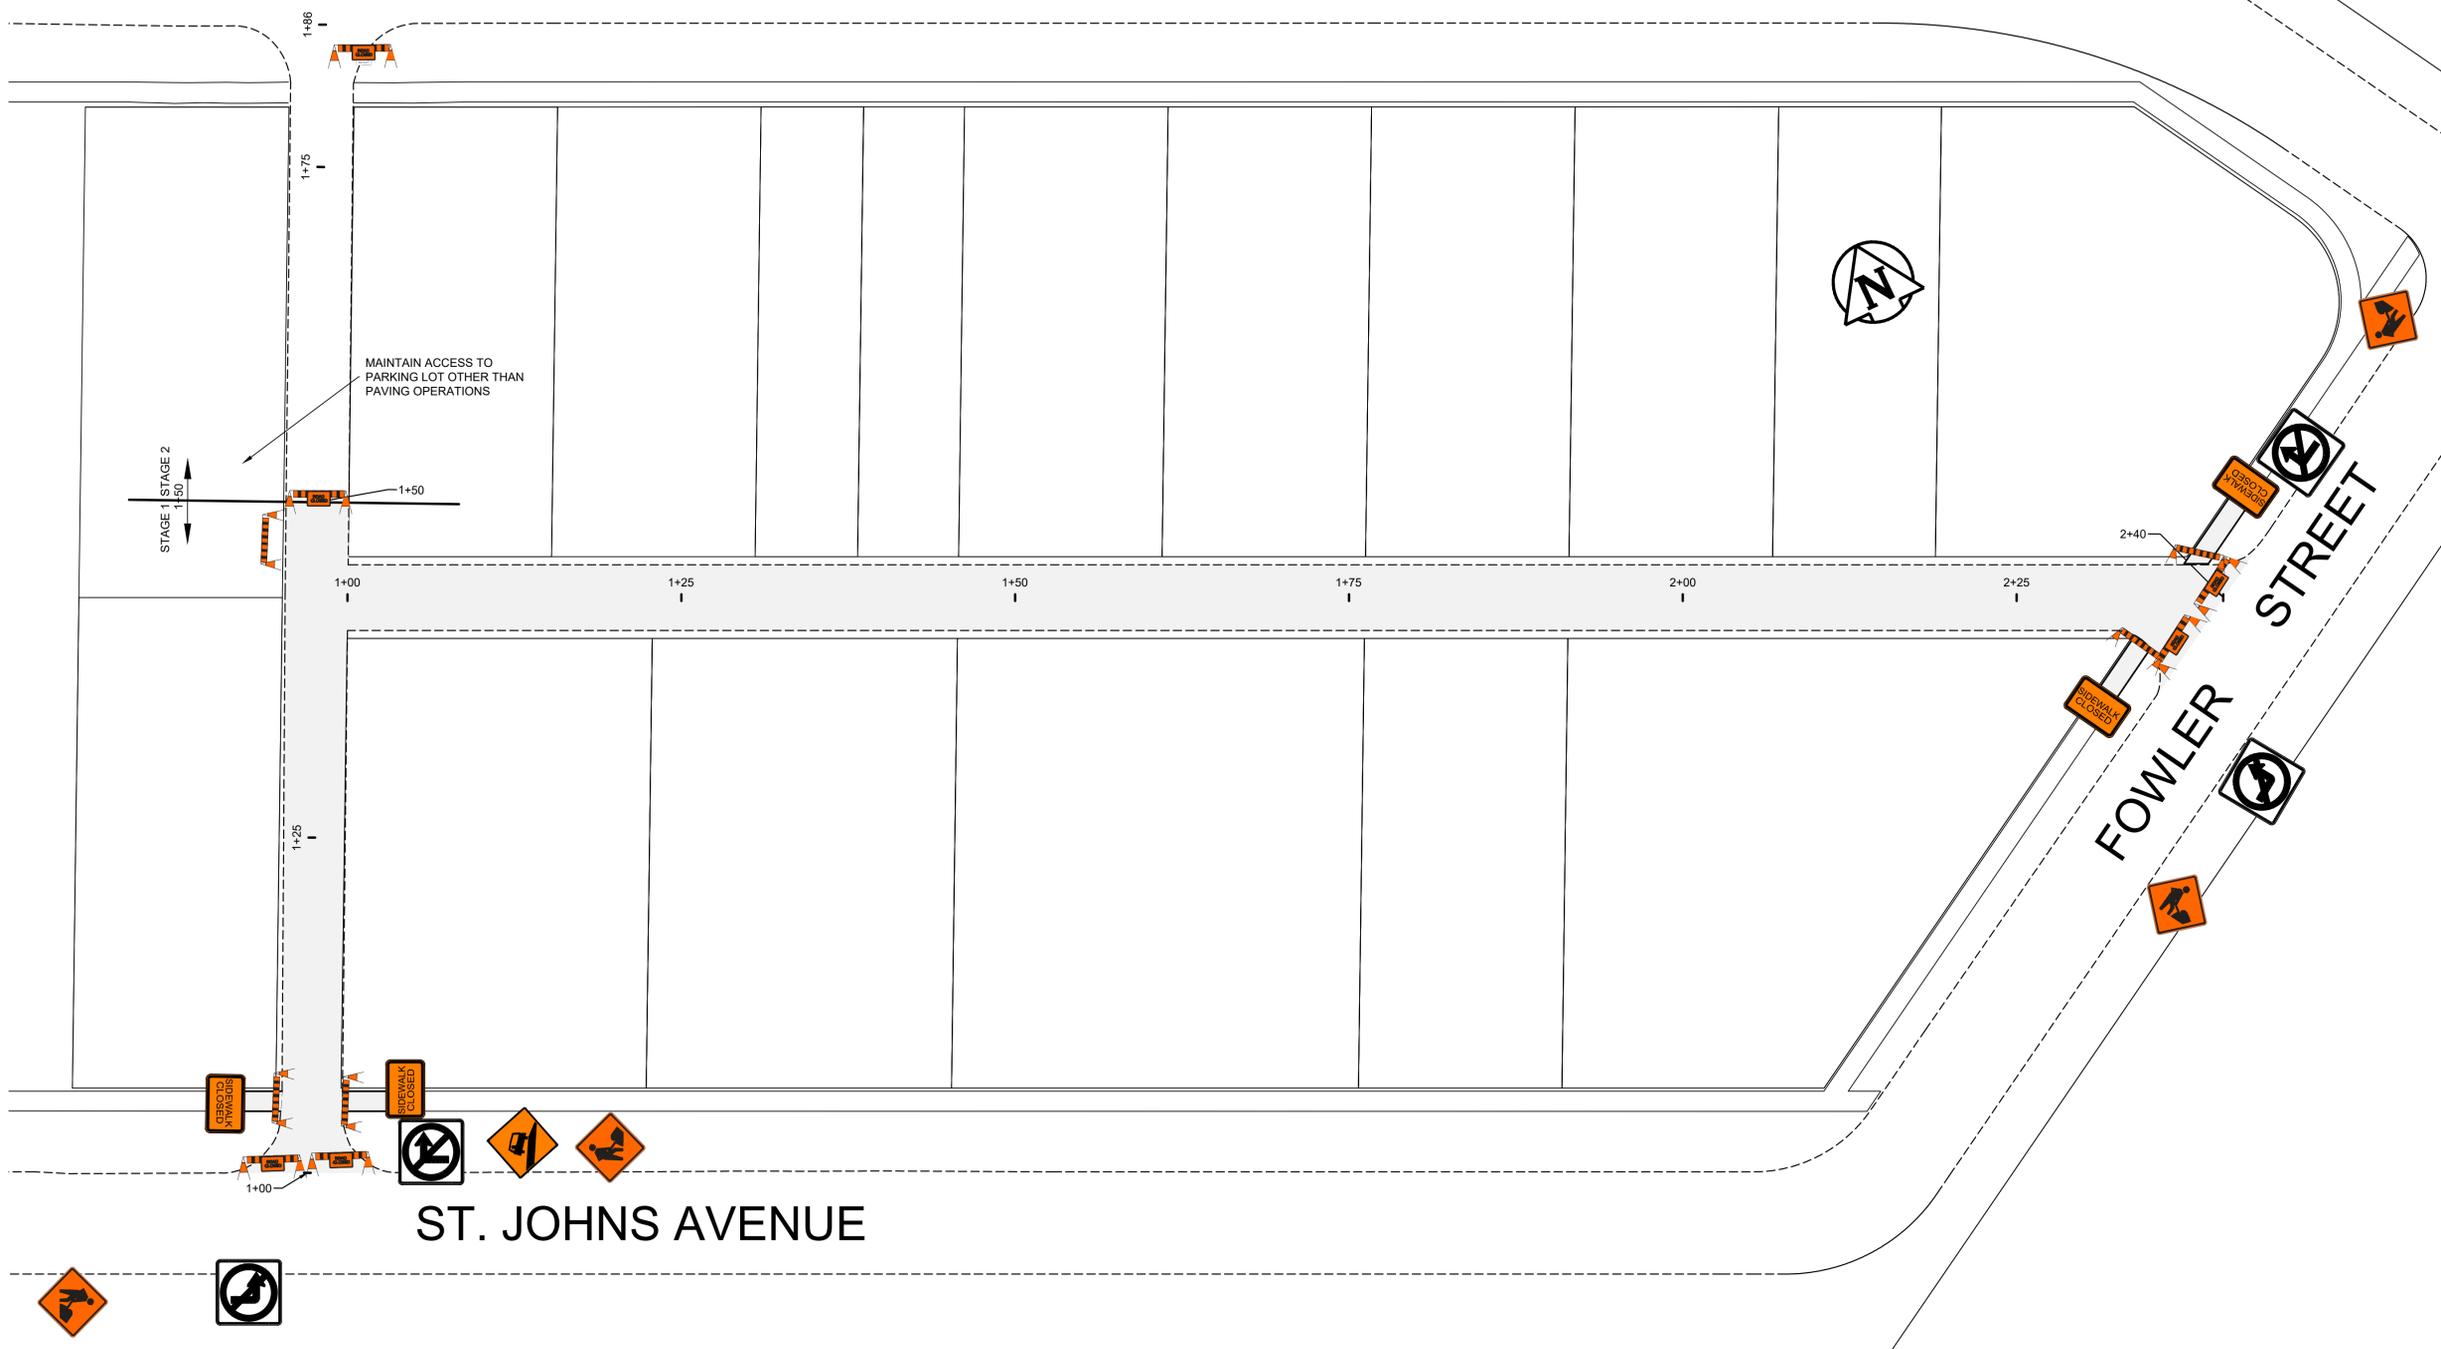

ST. JOHNS AVENUE

TRAFFIC SIGNAGE & STAGING


- TC-2 ROADWORK
- BARRICADE
- CONSTRUCTION AREA
- SIDEWALK CLOSED BARRICADE
- RB-11 (L/R) TURN PROHIBITED

	PAVEMENT DROP OFF	
	ROAD CLOSED BARRICADE	
	ROAD CLOSED NO EXIT BARRICADE	
	ROAD CLOSED	
		

- NOTES:**
1. ALL TRAFFIC SIGNAGE AND TEMPORARY TRAFFIC CONTROL TO CONFORM WITH THE LATEST REVISION OF THE CITY OF WINNIPEG MANUAL OF TEMPORARY TRAFFIC CONTROL ON CITY STREETS
 2. CONTRACTOR SHALL MAINTAIN SAFE PEDESTRIAN ACCESS AND CROSSINGS. WHERE SIDEWALKS ARE LOCATED ON BOTH SIDES OF THE STREET, CONTRACTOR MUST MAINTAIN PEDESTRIAN ACCESS ON ONE SIDE AT ALL TIMES.
 3. ADVANCED SIDEWALK CLOSURE SIGNS MUST BE DISPLAYED IN THE FIELD AS PER FIGURE 25 IN THE MTTT
 4. SIGN SPACING ACCORDING TO MTTT

FOR INFORMATION ONLY		TENDER NO. 1-2024
 THE CITY OF WINNIPEG PUBLIC WORKS DEPARTMENT		
ST. JOHNS AVENUE/ANDERSON AVENUE ALLEY FROM ST. JOHNS AVENUE TO STA. 1+50 FROM STA. 1+00 TO FOWLER STREET TEMPORARY TRAFFIC SIGNAGE & STAGING		SHEET 1 OF 14 1

ENGINEERING DIVISION
 TECHNOLOGY SERVICES BRANCH
 106 - 1155 PACIFIC AVE

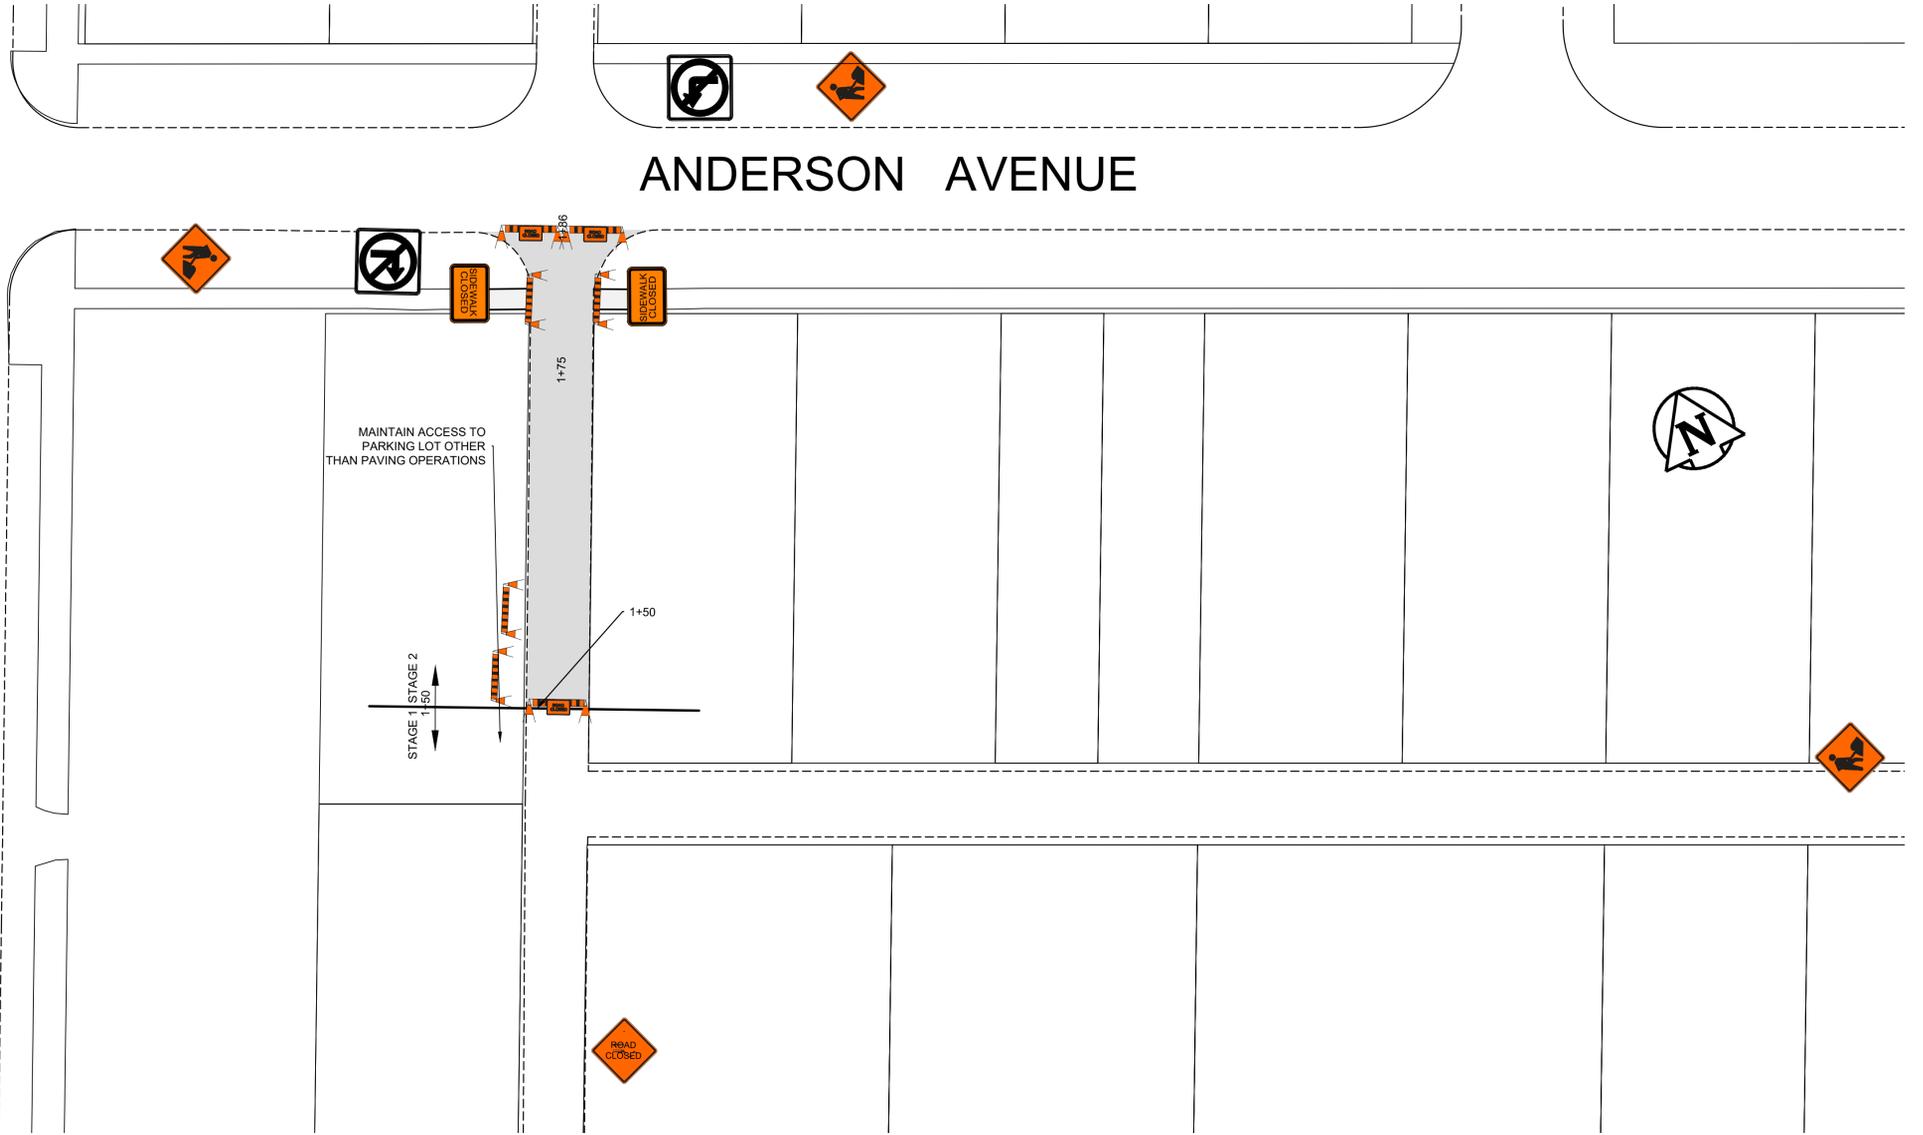

TRAFFIC SIGNAGE & STAGING

TC-2 ROADWORK



ROAD CLOSED BARRICADE



BARRICADE



ROAD CLOSED



CONSTRUCTION AREA



SIDEWALK CLOSED BARRICADE



RB-11 (L/R) TURN PROHIBITED



NOTES:

1. ALL TRAFFIC SIGNAGE AND TEMPORARY TRAFFIC CONTROL TO CONFORM WITH THE LATEST REVISION OF THE CITY OF WINNIPEG MANUAL OF TEMPORARY TRAFFIC CONTROL ON CITY STREETS
2. CONTRACTOR SHALL MAINTAIN SAFE PEDESTRIAN ACCESS AND CROSSINGS. WHERE SIDEWALKS ARE LOCATED ON BOTH SIDES OF THE STREET, CONTRACTOR MUST MAINTAIN PEDESTRIAN ACCESS ON ONE SIDE AT ALL TIMES.
3. ADVANCED SIDEWALK CLOSURE SIGNS MUST BE DISPLAYED IN THE FIELD AS PER FIGURE 25 IN THE MTTCC
4. SIGN SPACING ACCORDING TO MTTCC

FOR INFORMATION ONLY

TENDER NO. 1-2024

THE CITY OF WINNIPEG
PUBLIC WORKS DEPARTMENT


ST. JOHNS AVENUE/ANDERSON AVENUE ALLEY

SHEET 2 OF 14

FROM STA. 1+50 TO ANDERSON AVENUE
TEMPORARY TRAFFIC SIGNAGE & STAGING

2

ENGINEERING DIVISION
TECHNOLOGY SERVICES BRANCH
106 - 1155 PACIFIC AVE

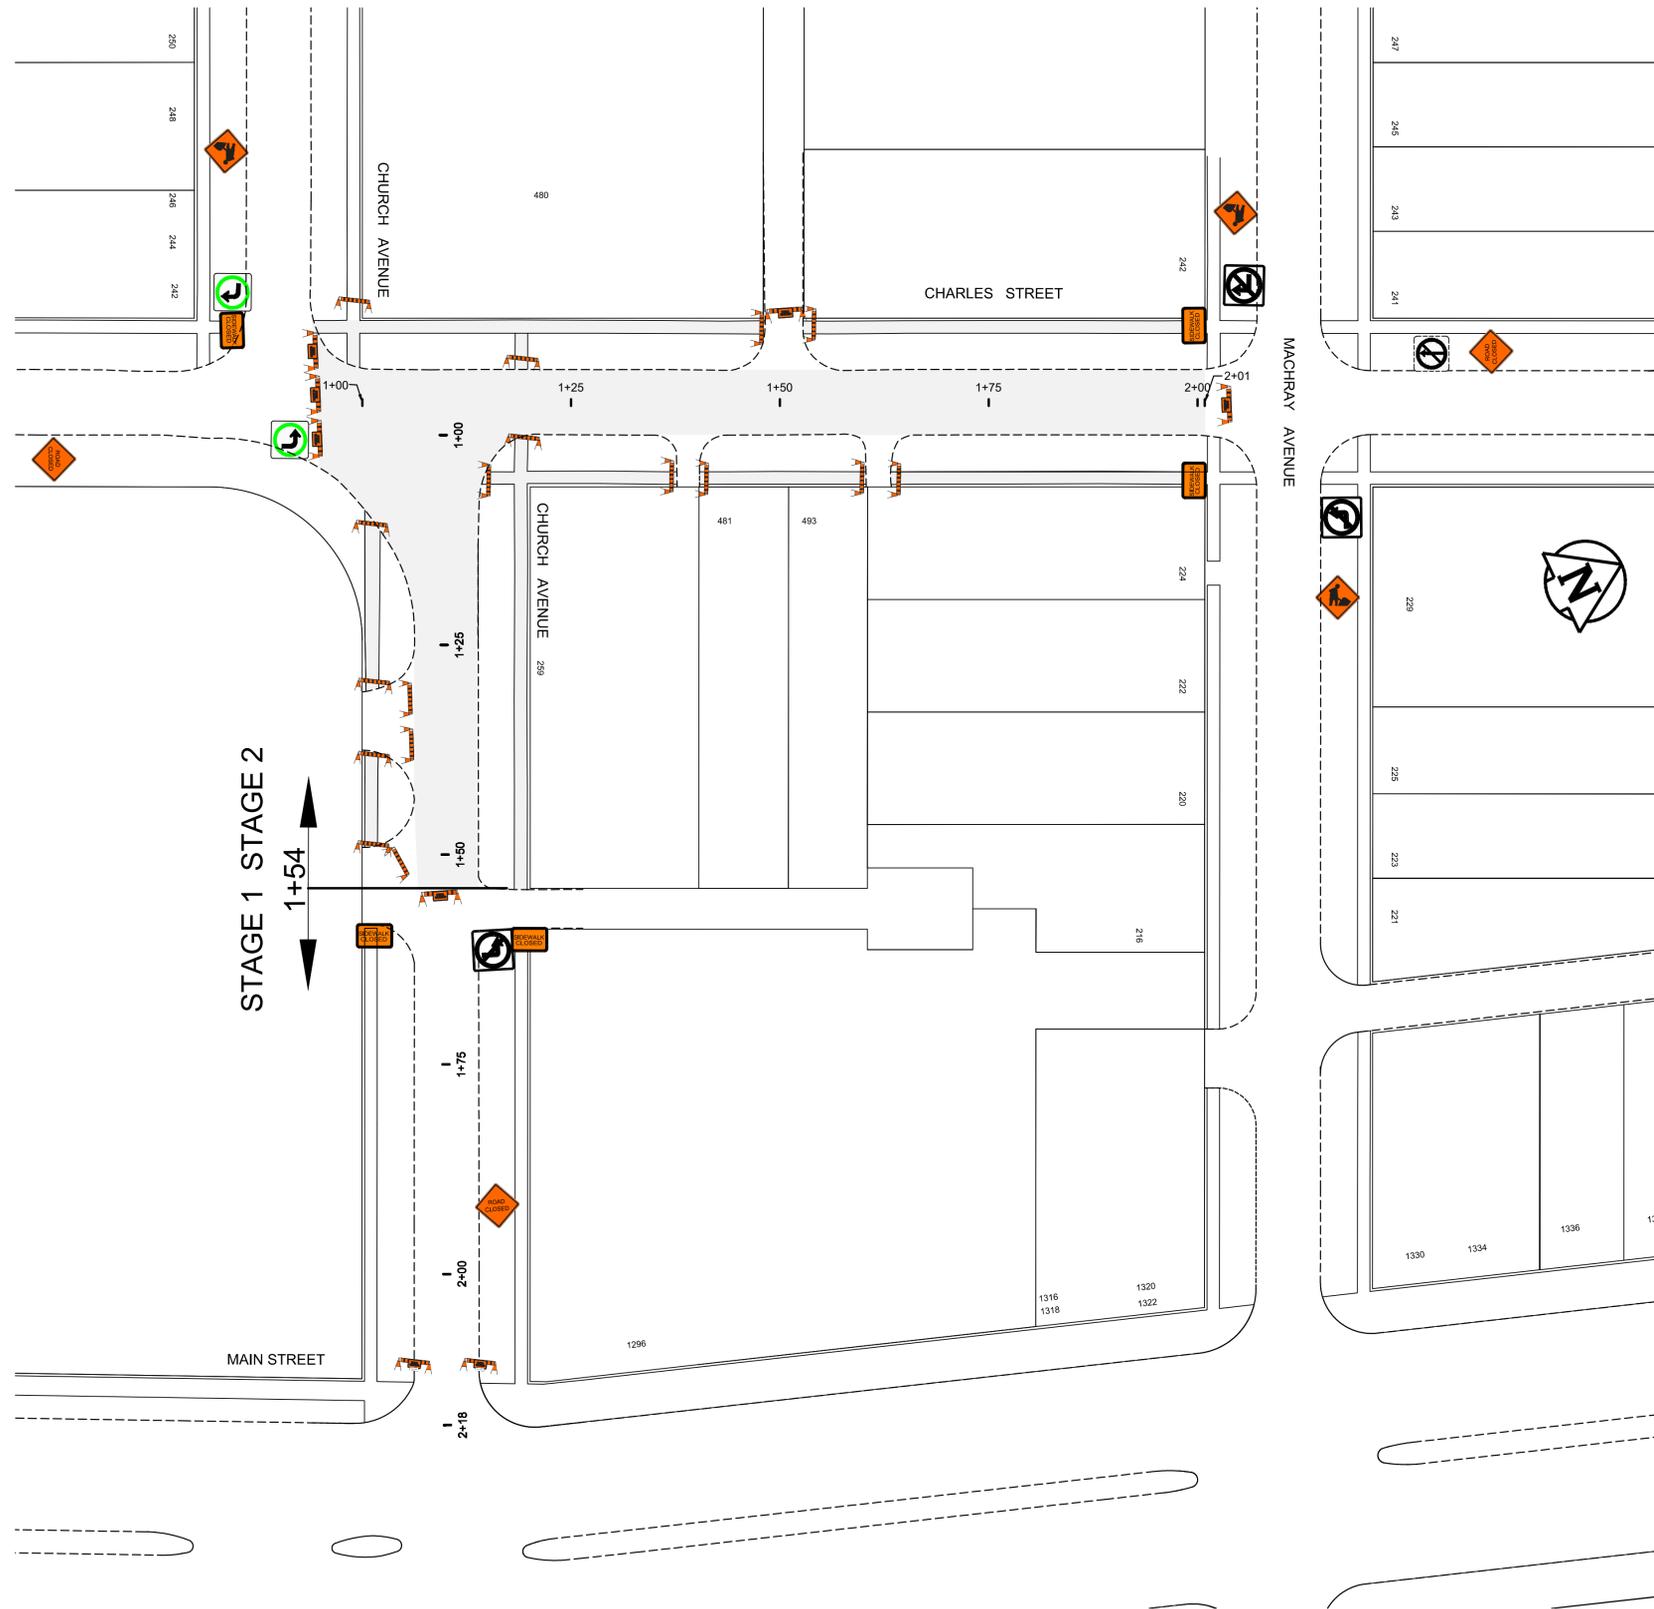


TRAFFIC SIGNAGE & STAGING

- TC-2 ROADWORK 
- RB-11 (L/R) TURN PROHIBITED 
- BARRICADE 
- CONSTRUCTION AREA 
- SIDEWALK CLOSED BARRICADE 
- ROAD CLOSED 
- TURN LEFT/RIGHT 
- ROAD CLOSED 
- THROUGH PROHIBITED 
- ROAD CLOSED NO EXIT BARRICADE 

- NOTES:**
1. ALL TRAFFIC SIGNAGE AND TEMPORARY TRAFFIC CONTROL TO CONFORM WITH THE LATEST REVISION OF THE CITY OF WINNIPEG MANUAL OF TEMPORARY TRAFFIC CONTROL ON CITY STREETS
 2. CONTRACTOR SHALL MAINTAIN SAFE PEDESTRIAN ACCESS AND CROSSINGS. WHERE SIDEWALKS ARE LOCATED ON BOTH SIDES OF THE STREET, CONTRACTOR MUST MAINTAIN PEDESTRIAN ACCESS ON ONE SIDE AT ALL TIMES.
 3. PARKING TO BE REMOVED AT TIME OF CONSTRUCTION.
 4. ADVANCED SIDEWALK CLOSURE SIGNS MUST BE DISPLAYED IN THE FIELD AS PER FIGURE 25 IN THE MTTT
 5. SIGN SPACING ACCORDING TO MTTT

FOR INFORMATION ONLY	TENDER NO. 1-2024
 THE CITY OF WINNIPEG PUBLIC WORKS DEPARTMENT	
CHARLES STREET CHURCH AVENUE FROM CHARLES STREET STA. 1+00 TO STA. 2+01 FROM CHURCH AVENUE STA. 1+00 TO STA. 1+54 TEMPORARY TRAFFIC SIGNAGE & STAGING	
ENGINEERING DIVISION TECHNOLOGY SERVICES BRANCH 106 - 1155 PACIFIC AVE	SHEET 3 OF 14 <div style="border: 1px solid black; width: 20px; height: 20px; margin: 0 auto; text-align: center; line-height: 20px;">1</div>

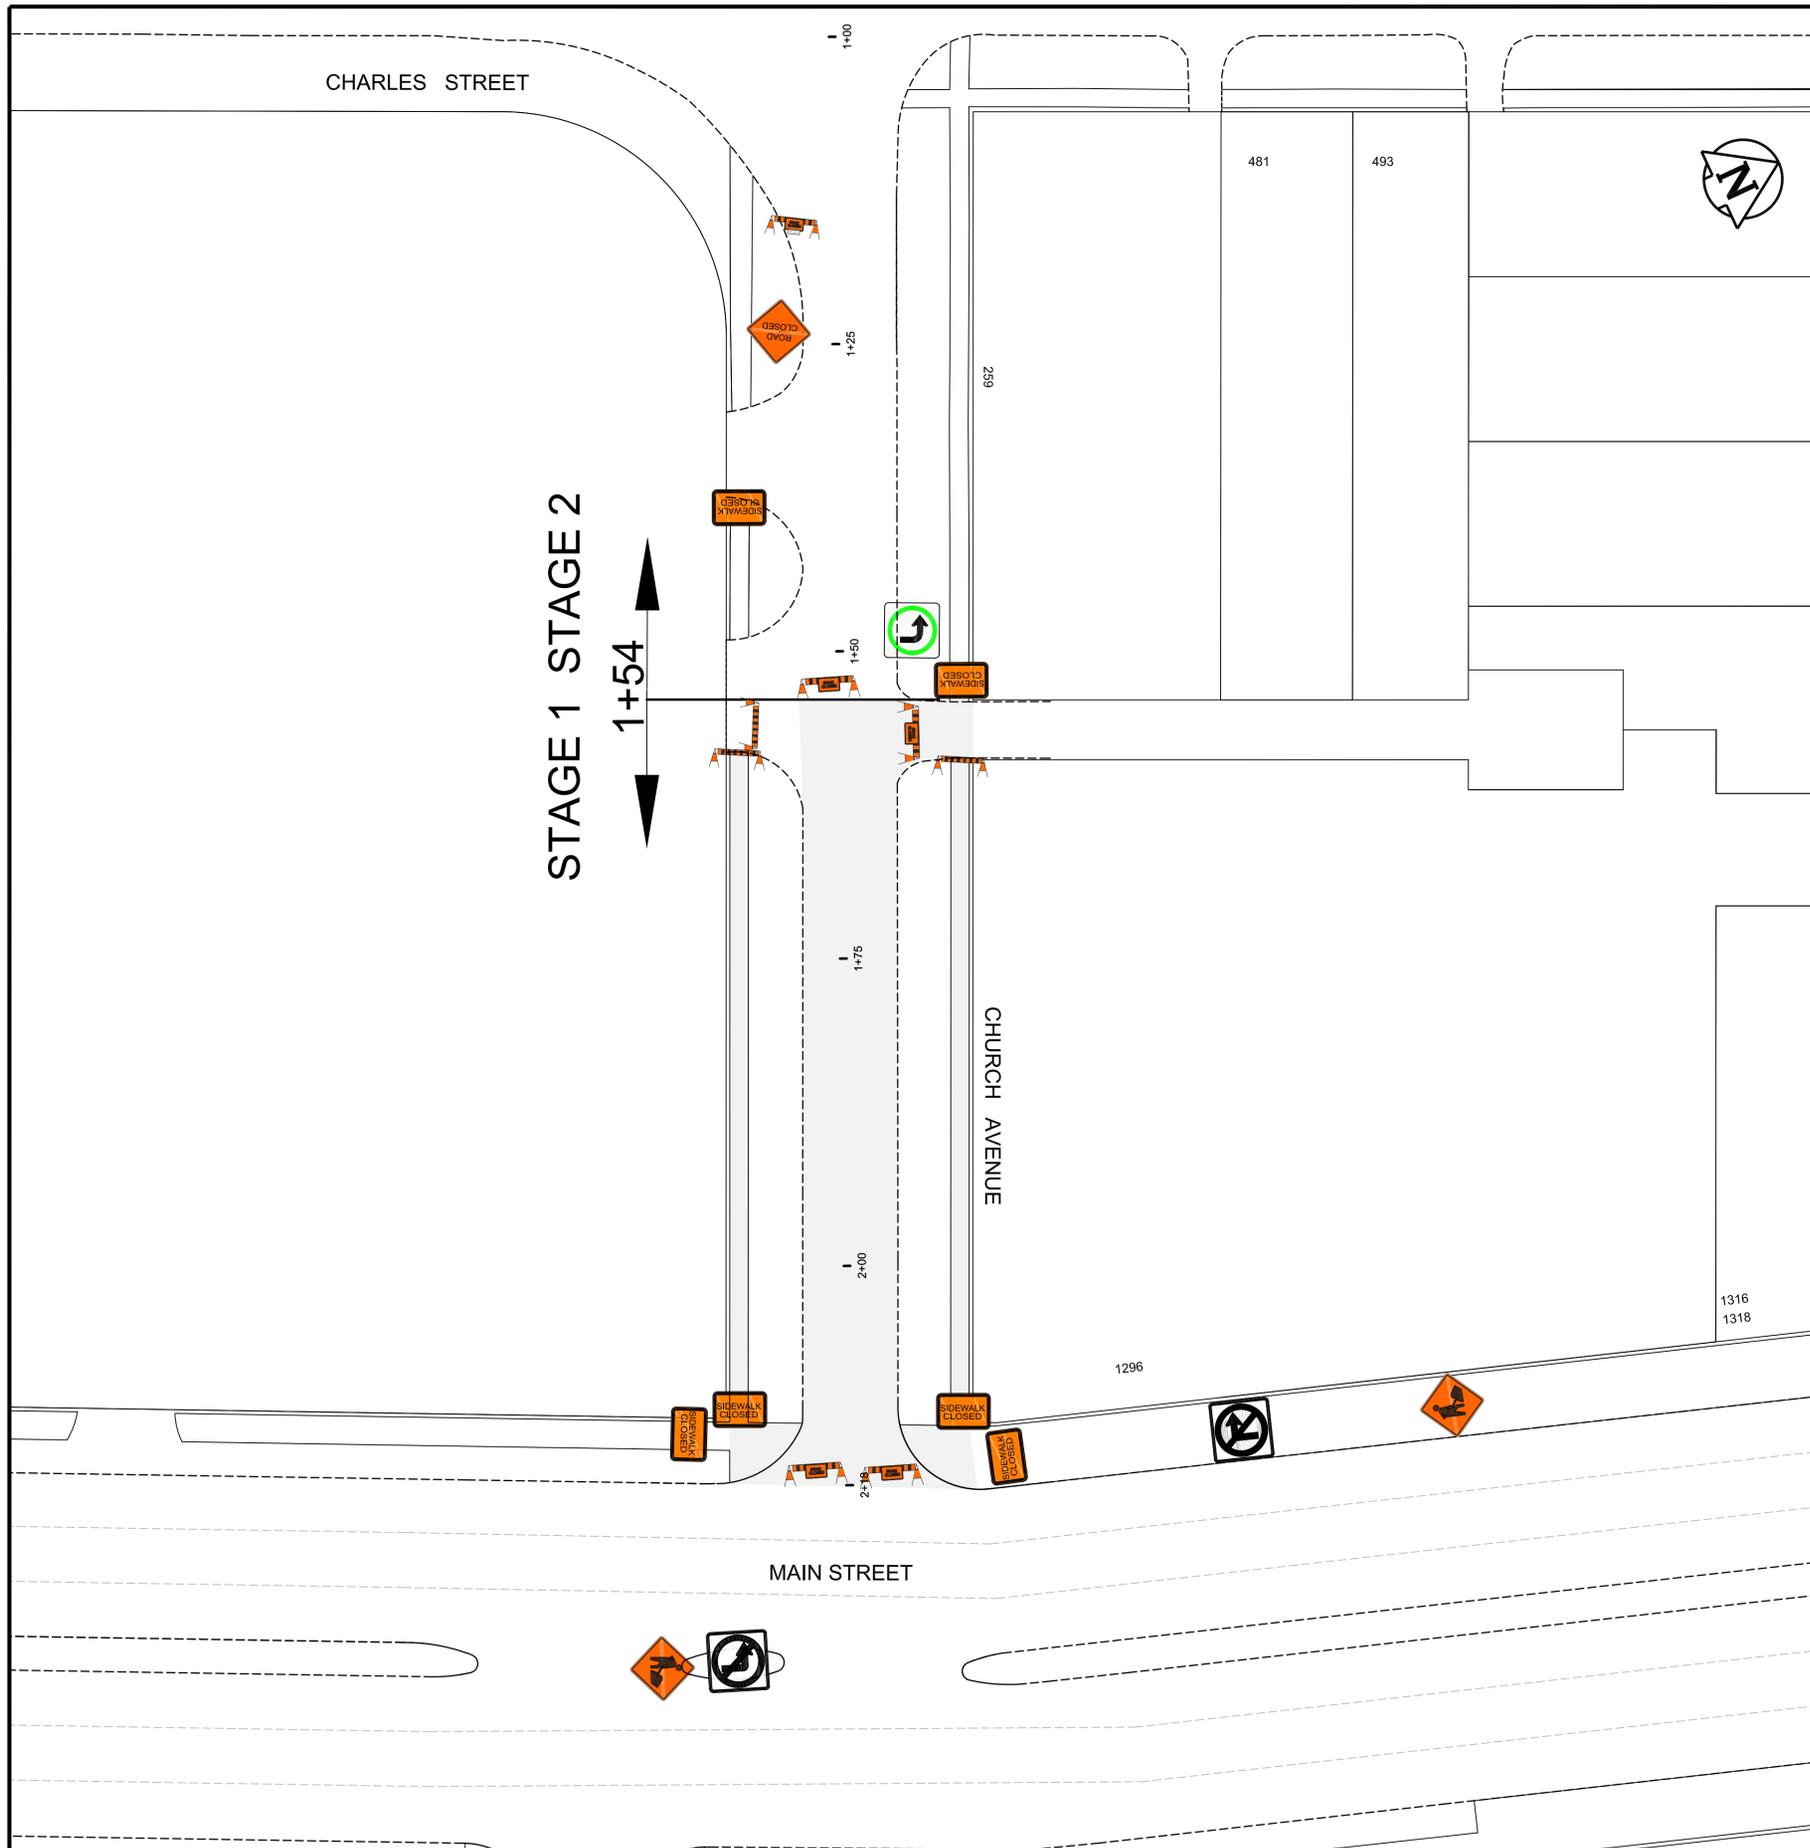


TRAFFIC SIGNAGE & STAGING

- TC-2 ROADWORK 
- RB-11 (L/R) TURN PROHIBITED 
- BARRICADE 
- CONSTRUCTION AREA 
- SIDEWALK CLOSED BARRICADE 
- ROAD CLOSED 
- RB-14 (L) LEFT TURN ONLY 
- ROAD CLOSED 
- ROAD CLOSED NO EXIT BARRICADE 

- NOTES:**
1. ALL TRAFFIC SIGNAGE AND TEMPORARY TRAFFIC CONTROL TO CONFORM WITH THE LATEST REVISION OF THE CITY OF WINNIPEG MANUAL OF TEMPORARY TRAFFIC CONTROL ON CITY STREETS
 2. CONTRACTOR SHALL MAINTAIN SAFE PEDESTRIAN ACCESS AND CROSSINGS. WHERE SIDEWALKS ARE LOCATED ON BOTH SIDES OF THE STREET, CONTRACTOR MUST MAINTAIN PEDESTRIAN ACCESS ON ONE SIDE AT ALL TIMES
 3. PARKING TO BE REMOVED AT TIME OF CONSTRUCTION.
 4. ADVANCED SIDEWALK CLOSURE SIGNS MUST BE DISPLAYED IN THE FIELD AS PER FIGURE 25 IN THE MTTCC
 5. SIGN SPACING ACCORDING TO MTTCC

FOR INFORMATION ONLY	TENDER NO. 1-2024
 THE CITY OF WINNIPEG PUBLIC WORKS DEPARTMENT	
CHURCH STREET FROM STA. 1+54 TO MAIN STREET TEMPORARY TRAFFIC SIGNAGE & STAGING	
	SHEET 4 OF 14
2	

ENGINEERING DIVISION
 TECHNOLOGY SERVICES BRANCH
 106 - 1155 PACIFIC AVE

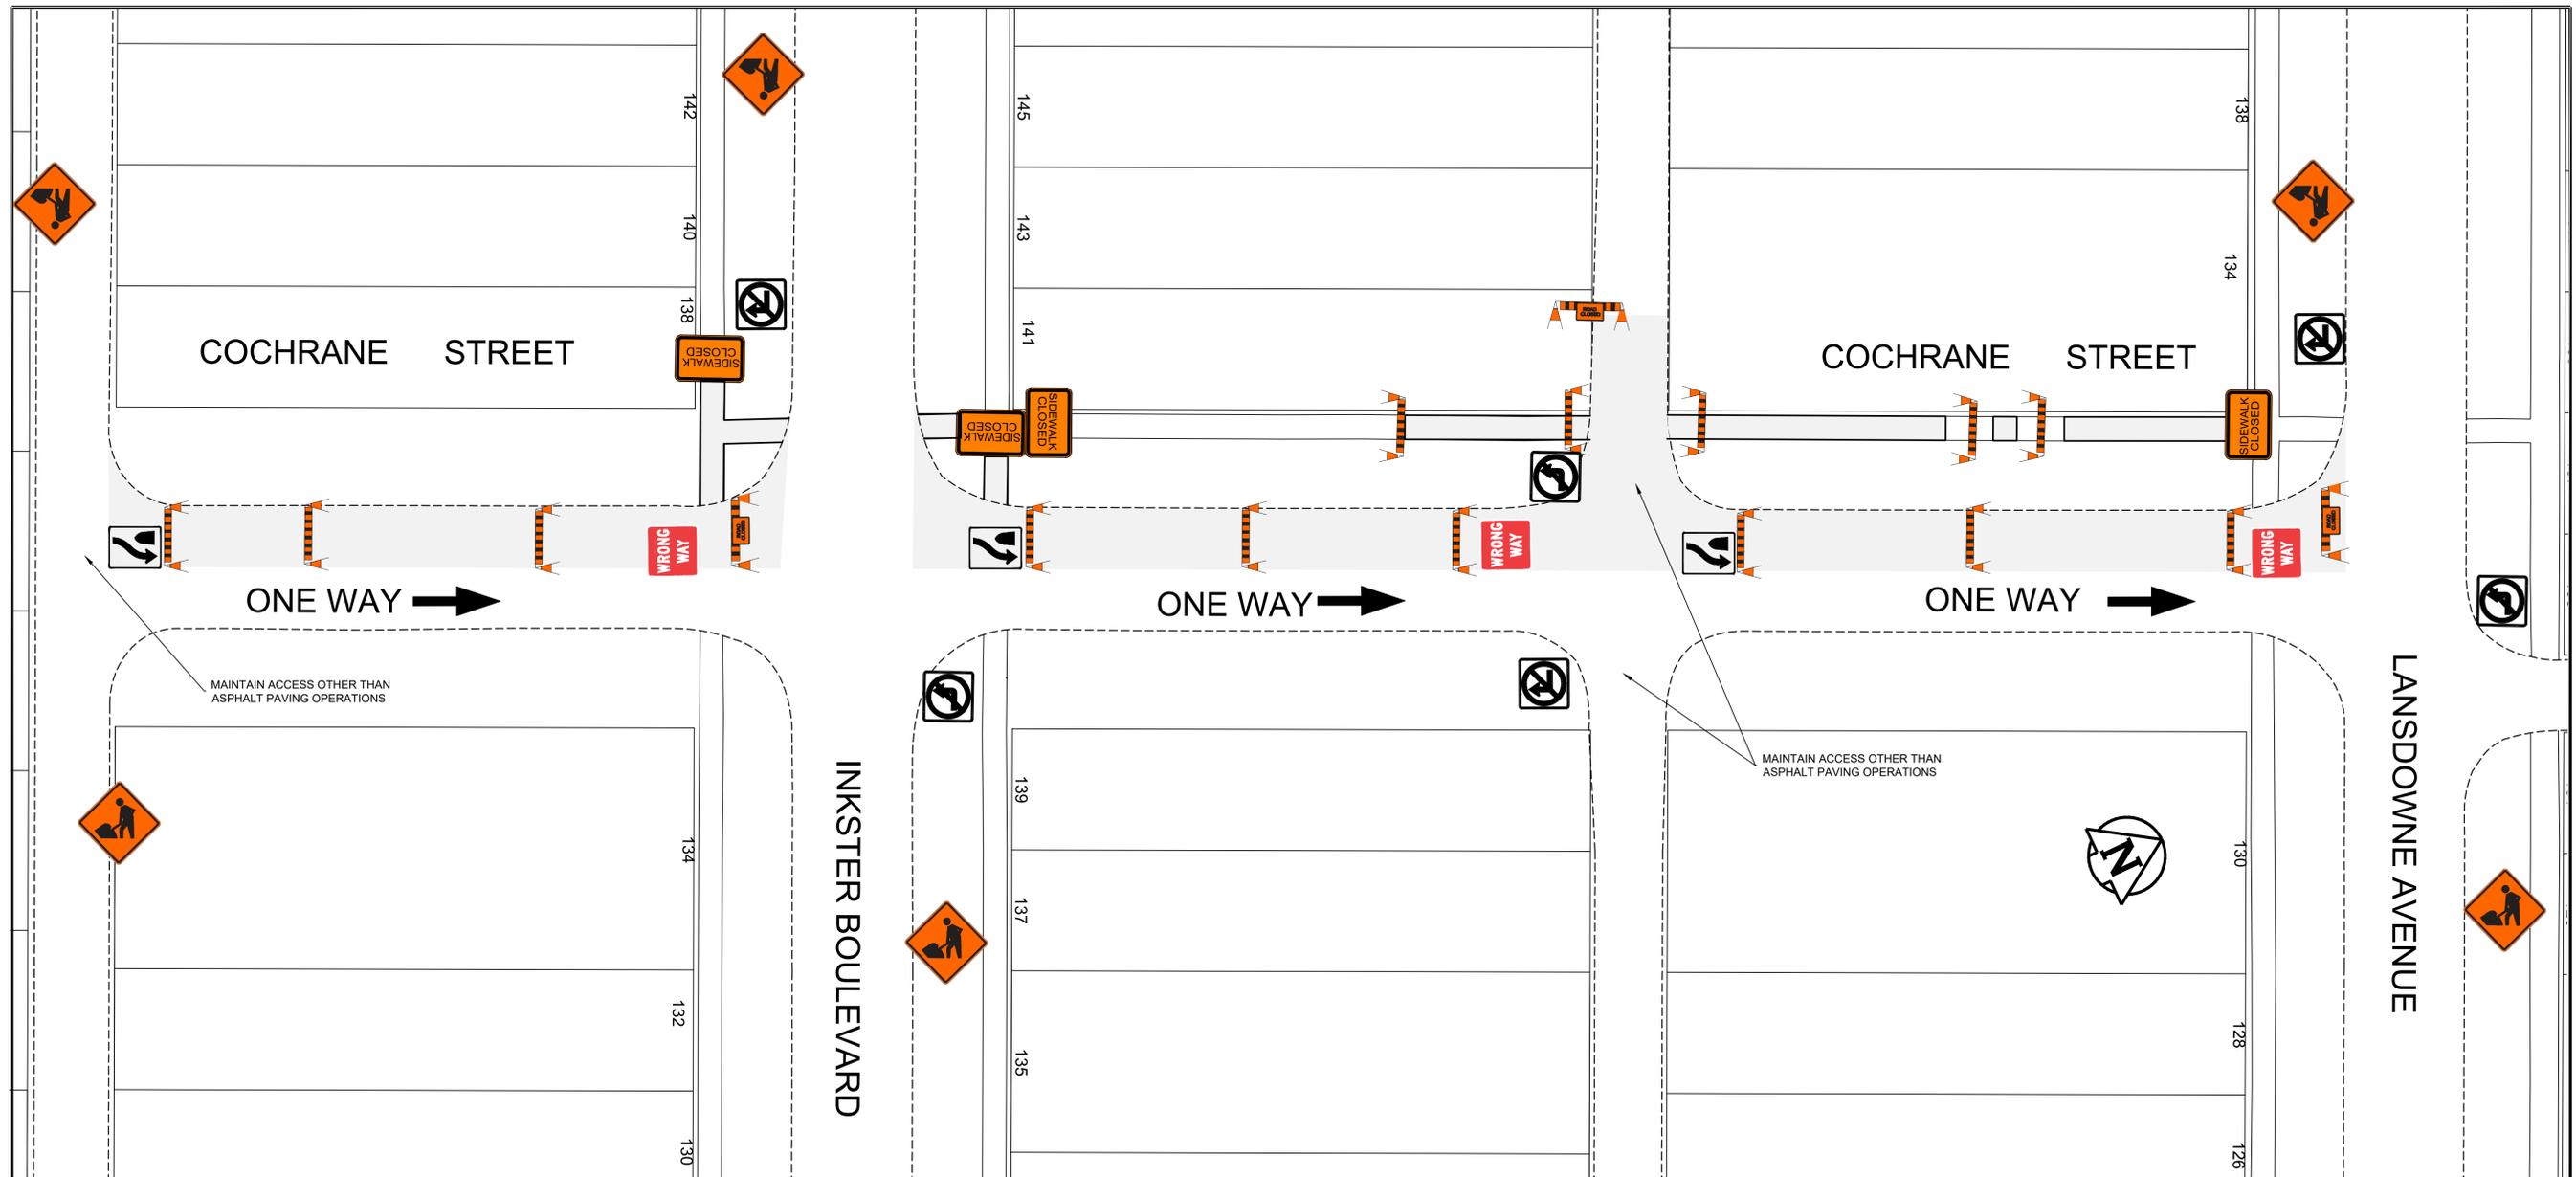

TRAFFIC SIGNAGE & STAGING

TC-2 ROADWORK



RB 22 WRONG WAY SIGN



BARRICADE



TRAFFIC LANE DIRECTION



CONSTRUCTION AREA



RB-25 (L/R) KEEP LEFT/RIGHT



TC 17 YIELD TO ONCOMING TRAFFIC



SIDEWALK CLOSED BARRICADE



RB-11 (L/R) TURN PROHIBITED



NOTES:

1. ALL TRAFFIC SIGNAGE AND TEMPORARY TRAFFIC CONTROL TO CONFORM WITH THE LATEST REVISION OF THE CITY OF WINNIPEG MANUAL OF TEMPORARY TRAFFIC CONTROL ON CITY STREETS
2. CONTRACTOR SHALL MAINTAIN SAFE PEDESTRIAN ACCESS AND CROSSINGS. WHERE SIDEWALKS ARE LOCATED ON BOTH SIDES OF THE STREET, CONTRACTOR MUST MAINTAIN PEDESTRIAN ACCESS ON ONE SIDE AT ALL TIMES.
3. WHERE APPLICABLE, CONSTRUCTION IS TO BE COMPLETED LANE AT A TIME WITH TRAFFIC TO BE MAINTAINED IN BOTH DIRECTIONS. WHEN CONSTRUCTION IS COMPLETE IN THE FIRST LANE, TRAFFIC WILL BE MOVED TO THE COMPLETED LANE AND TRAFFIC CONTROL MIRRORED.
4. PARKING TO BE REMOVED AT TIME OF CONSTRUCTION.
5. RESIDENTIAL APPROACH ACCESS MUST BE MAINTAINED AT ALL TIMES
6. ADVANCED SIDEWALK CLOSURE SIGNS MUST BE DISPLAYED IN THE FIELD AS PER FIGURE 25 IN THE MTTC
7. SIGN SPACING ACCORDING TO MTTC

FOR INFORMATION ONLY

TENDER NO. 1-2024





THE CITY OF WINNIPEG
PUBLIC WORKS DEPARTMENT

COCHRANE STREET
NORHBOUND AND SOUTHBOUND COCHRANE STREET
FROM END TO LANSDOWNE AVENUE
TEMPORARY TRAFFIC SIGNAGE & STAGING

SHEET 5 OF 14

1

ENGINEERING DIVISION
TECHNOLOGY SERVICES BRANCH
106 - 1155 PACIFIC AVE

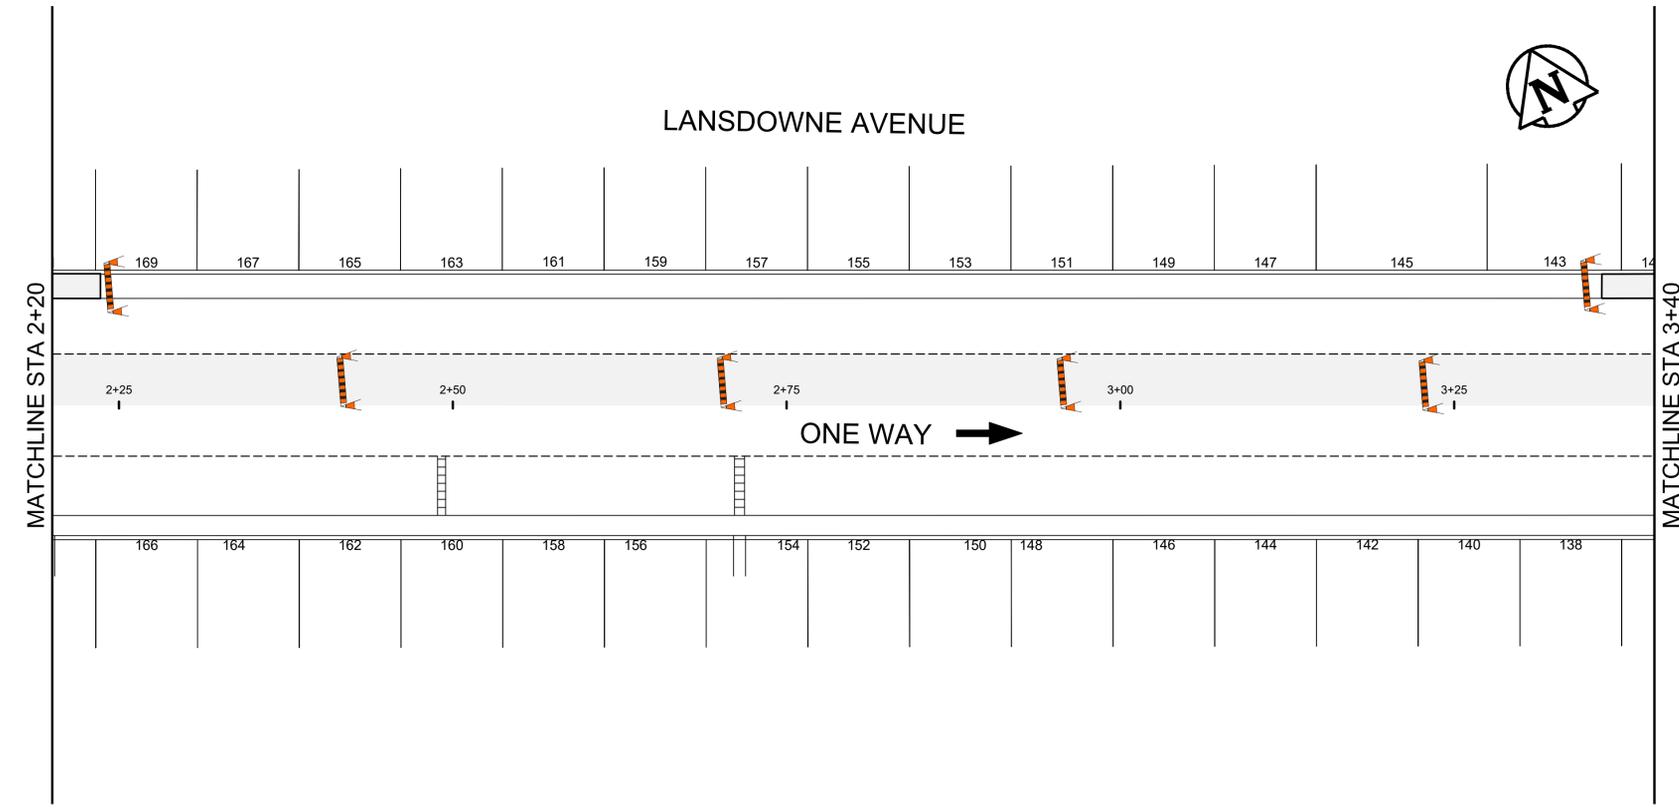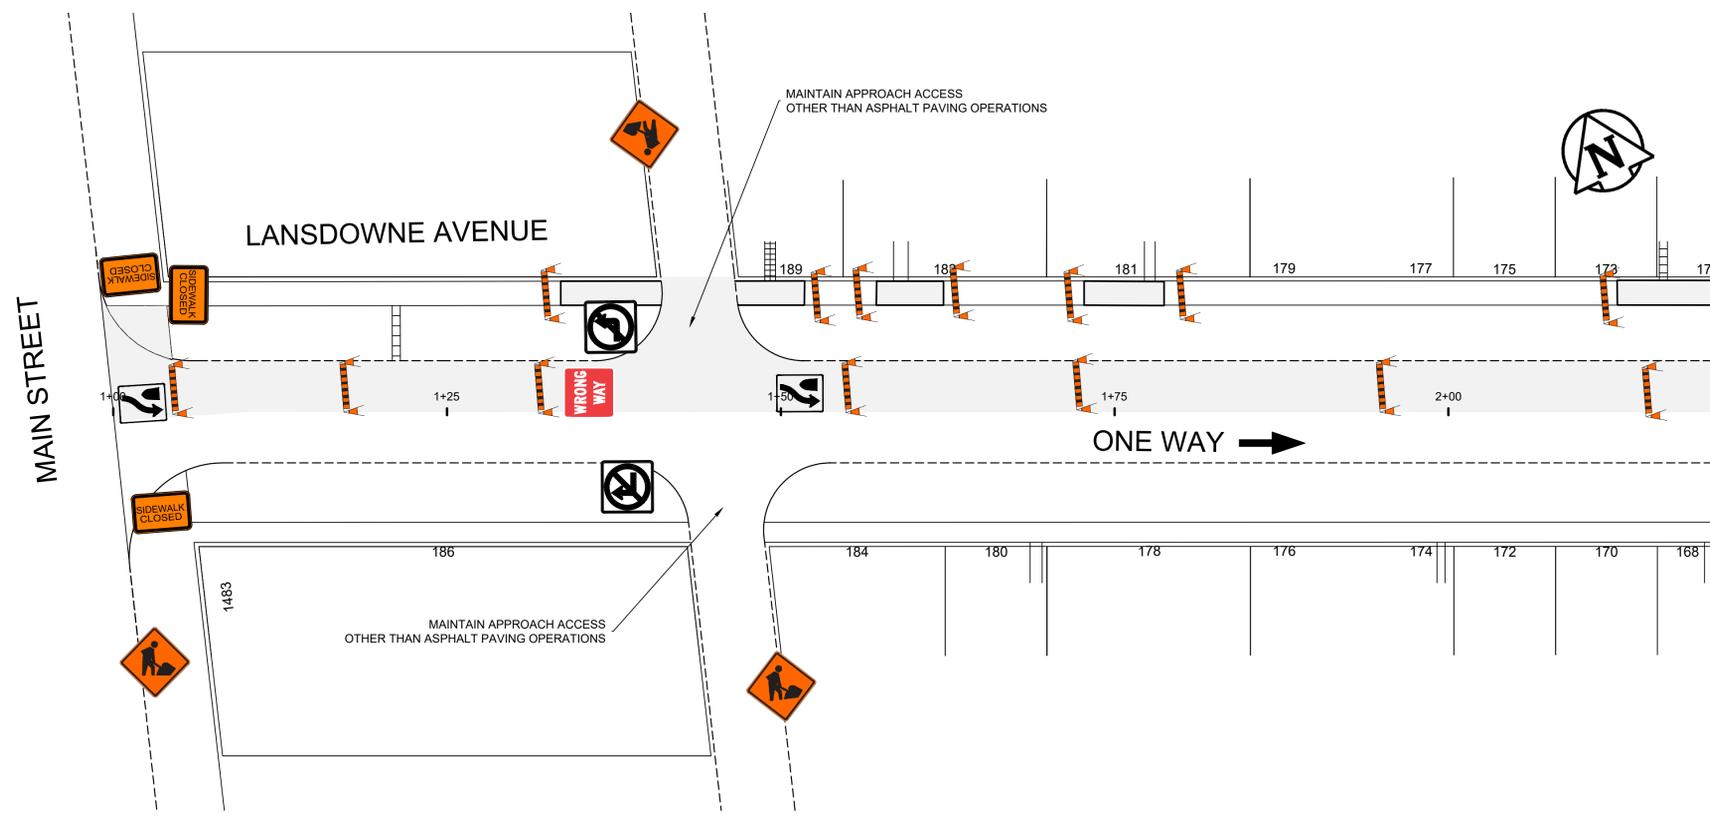

TRAFFIC SIGNAGE & STAGING

- TC-2 ROADWORK 
- RB-11 (L/R) TURN PROHIBITED 
- RB 22 WRONG WAY SIGN 
- ROAD CLOSED BARRICADE 
- SIDEWALK CLOSED BARRICADE 
- RB-25 (L/R) KEEP LEFT/RIGHT 
- BARRICADE 
- TRAFFIC LANE DIRECTION 
- CONSTRUCTION AREA 
- TURN LEFT/RIGHT 

- NOTES:**
1. ALL TRAFFIC SIGNAGE AND TEMPORARY TRAFFIC CONTROL TO CONFORM WITH THE LATEST REVISION OF THE CITY OF WINNIPEG MANUAL OF TEMPORARY TRAFFIC CONTROL ON CITY STREETS
 2. CONTRACTOR SHALL MAINTAIN SAFE PEDESTRIAN ACCESS AND CROSSINGS. WHERE SIDEWALKS ARE LOCATED ON BOTH SIDES OF THE STREET, CONTRACTOR MUST MAINTAIN PEDESTRIAN ACCESS ON ONE SIDE AT ALL TIMES.
 3. CONSTRUCTION IS TO BE COMPLETED LANE AT A TIME WITH TRAFFIC TO BE MAINTAINED IN A ONE WAY DIRECTION. WHEN CONSTRUCTION IS COMPLETE IN THE FIRST LANE, TRAFFIC WILL BE MOVED TO THE COMPLETED LANE AND TRAFFIC CONTROL MIRRORED.
 4. PARKING TO BE REMOVED AT TIME OF CONSTRUCTION.
 5. ADVANCED SIDEWALK CLOSURE SIGNS MUST BE DISPLAYED IN THE FIELD AS PER FIGURE 25 IN THE MTTT
 6. SIGN SPACING ACCORDING TO MTTT



FOR INFORMATION ONLY TENDER NO. 1-2024

THE CITY OF WINNIPEG
PUBLIC WORKS DEPARTMENT

LANSDOWNE AVENUE
FROM MAIN STREET TO STA. 3+40
TEMPORARY TRAFFIC SIGNAGE & STAGING

SHEET 6 OF 14
1

ENGINEERING DIVISION
TECHNOLOGY SERVICES BRANCH
106 - 1155 PACIFIC AVE

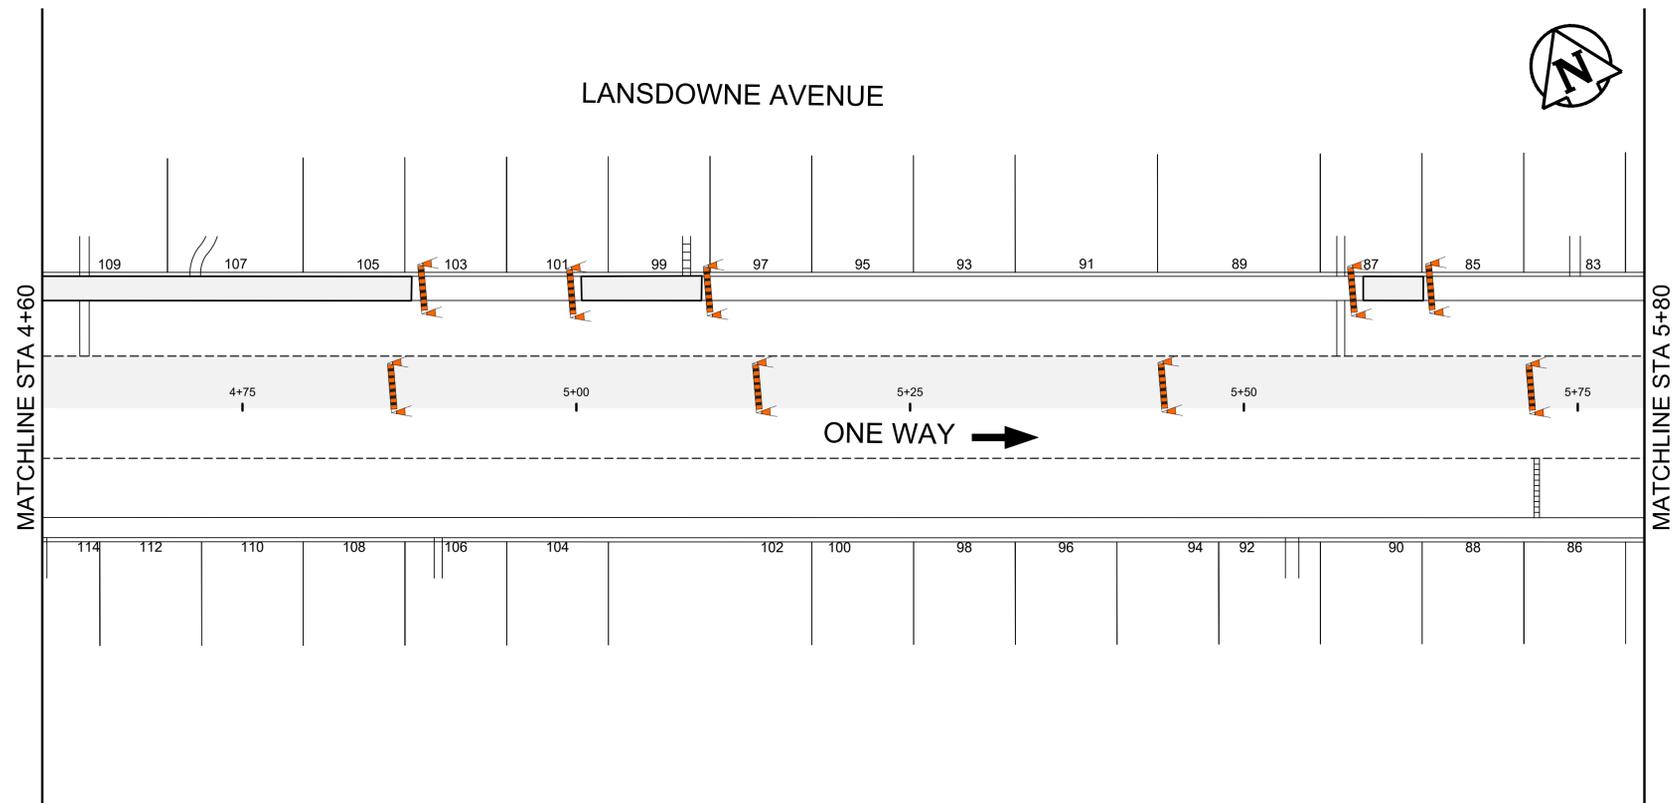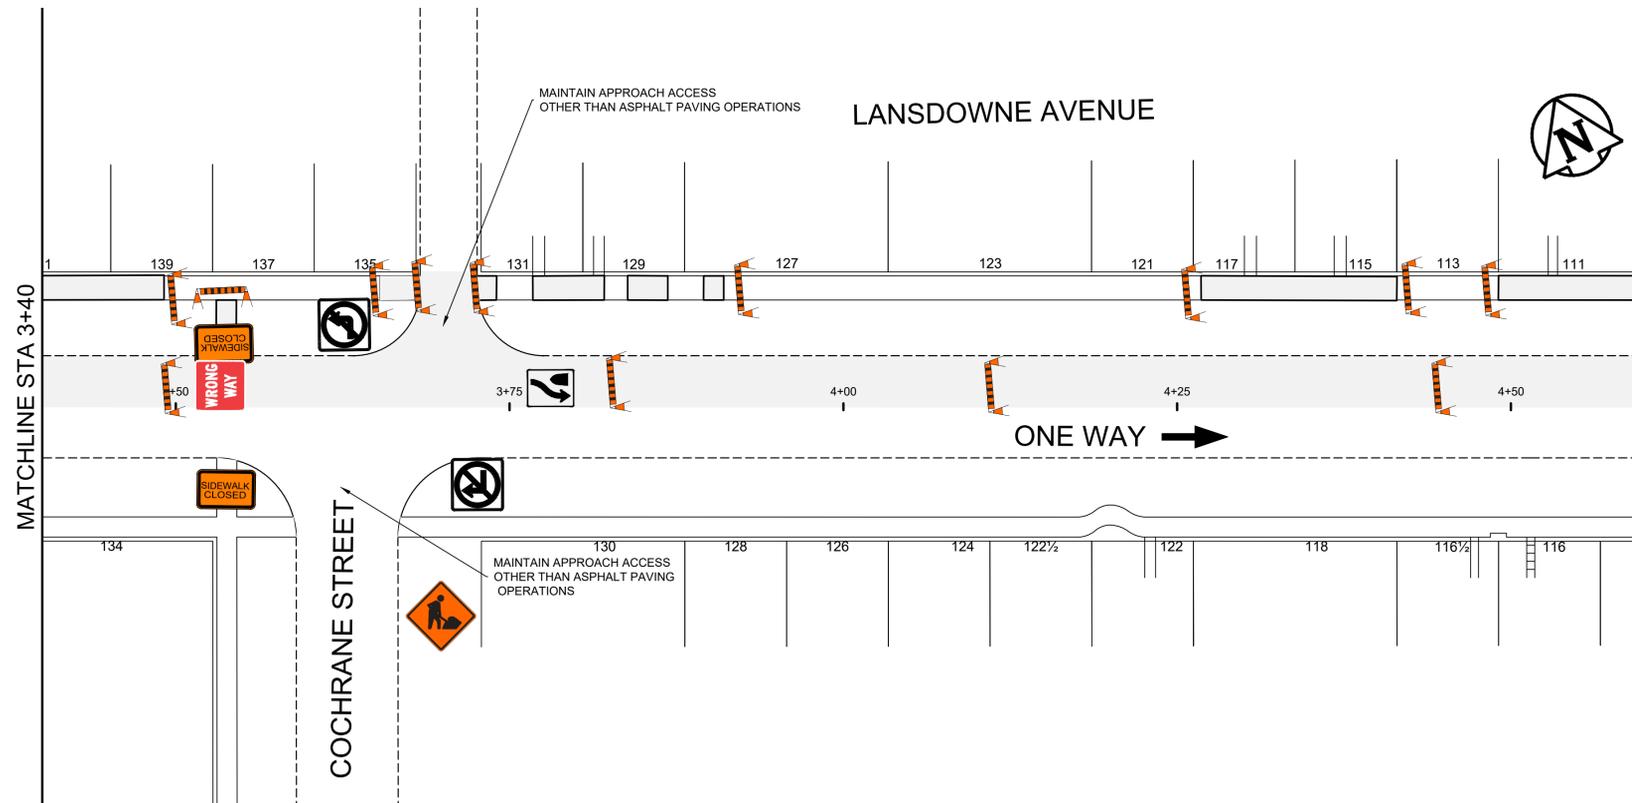

TRAFFIC SIGNAGE & STAGING

TC-2 ROADWORK



RB-11 (L/R) TURN PROHIBITED



RB 22 WRONG WAY SIGN




ROAD CLOSED BARRICADE



SIDEWALK CLOSED BARRICADE



RB-25 (L/R) KEEP LEFT/RIGHT

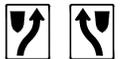

BARRICADE



TRAFFIC LANE DIRECTION



CONSTRUCTION AREA



NOTES:

1. ALL TRAFFIC SIGNAGE AND TEMPORARY TRAFFIC CONTROL TO CONFORM WITH THE LATEST REVISION OF THE CITY OF WINNIPEG MANUAL OF TEMPORARY TRAFFIC CONTROL ON CITY STREETS
2. CONTRACTOR SHALL MAINTAIN SAFE PEDESTRIAN ACCESS AND CROSSINGS. WHERE SIDEWALKS ARE LOCATED ON BOTH SIDES OF THE STREET, CONTRACTOR MUST MAINTAIN PEDESTRIAN ACCESS ON ONE SIDE AT ALL TIMES.
3. CONSTRUCTION IS TO BE COMPLETED LANE AT A TIME WITH TRAFFIC TO BE MAINTAINED IN A ONE WAY DIRECTION. WHEN CONSTRUCTION IS COMPLETE IN THE FIRST LANE, TRAFFIC WILL BE MOVED TO THE COMPLETED LANE AND TRAFFIC CONTROL MIRRORED.
4. PARKING TO BE REMOVED AT TIME OF CONSTRUCTION.
5. ADVANCED SIDEWALK CLOSURE SIGNS MUST BE DISPLAYED IN THE FIELD AS PER FIGURE 25 IN THE MTTC
6. SIGN SPACING ACCORDING TO MTTC

FOR INFORMATION ONLY

TENDER NO. 1-2024



THE CITY OF WINNIPEG
PUBLIC WORKS DEPARTMENT

LANSDOWNE AVENUE
FROM STA. 3+40 TO STA. 5+80
TEMPORARY TRAFFIC SIGNAGE & STAGING

SHEET 7 OF 14

2

ENGINEERING DIVISION
TECHNOLOGY SERVICES BRANCH
106 - 1155 PACIFIC AVE

TRAFFIC SIGNAGE & STAGING

TC-2 ROADWORK



RB-11 (L/R) TURN PROHIBITED



RB 21 (L/R) ONE-WAY SIGN



RB 22 WRONG WAY SIGN



ROAD CLOSED BARRICADE



SIDEWALK CLOSED BARRICADE



RB-25 (L/R) KEEP LEFT/RIGHT



BARRICADE



TRAFFIC LANE DIRECTION



CONSTRUCTION AREA



THROUGH PROHIBITED




ROAD CLOSED



NOTES:

1. ALL TRAFFIC SIGNAGE AND TEMPORARY TRAFFIC CONTROL TO CONFORM WITH THE LATEST REVISION OF THE CITY OF WINNIPEG MANUAL OF TEMPORARY TRAFFIC CONTROL ON CITY STREETS
2. CONTRACTOR SHALL MAINTAIN SAFE PEDESTRIAN ACCESS AND CROSSINGS. WHERE SIDEWALKS ARE LOCATED ON BOTH SIDES OF THE STREET, CONTRACTOR MUST MAINTAIN PEDESTRIAN ACCESS ON ONE SIDE AT ALL TIMES.
3. CONSTRUCTION IS TO BE COMPLETED LANE AT A TIME WITH TRAFFIC TO BE MAINTAINED IN A ONE WAY DIRECTION. WHEN CONSTRUCTION IS COMPLETE IN THE FIRST LANE, TRAFFIC WILL BE MOVED TO THE COMPLETED LANE AND TRAFFIC CONTROL MIRRORED.
4. PARKING TO BE REMOVED AT TIME OF CONSTRUCTION.
5. ADVANCED SIDEWALK CLOSURE SIGNS MUST BE DISPLAYED IN THE FIELD AS PER FIGURE 25 IN THE MTTC
6. SIGN SPACING ACCORDING TO MTTC

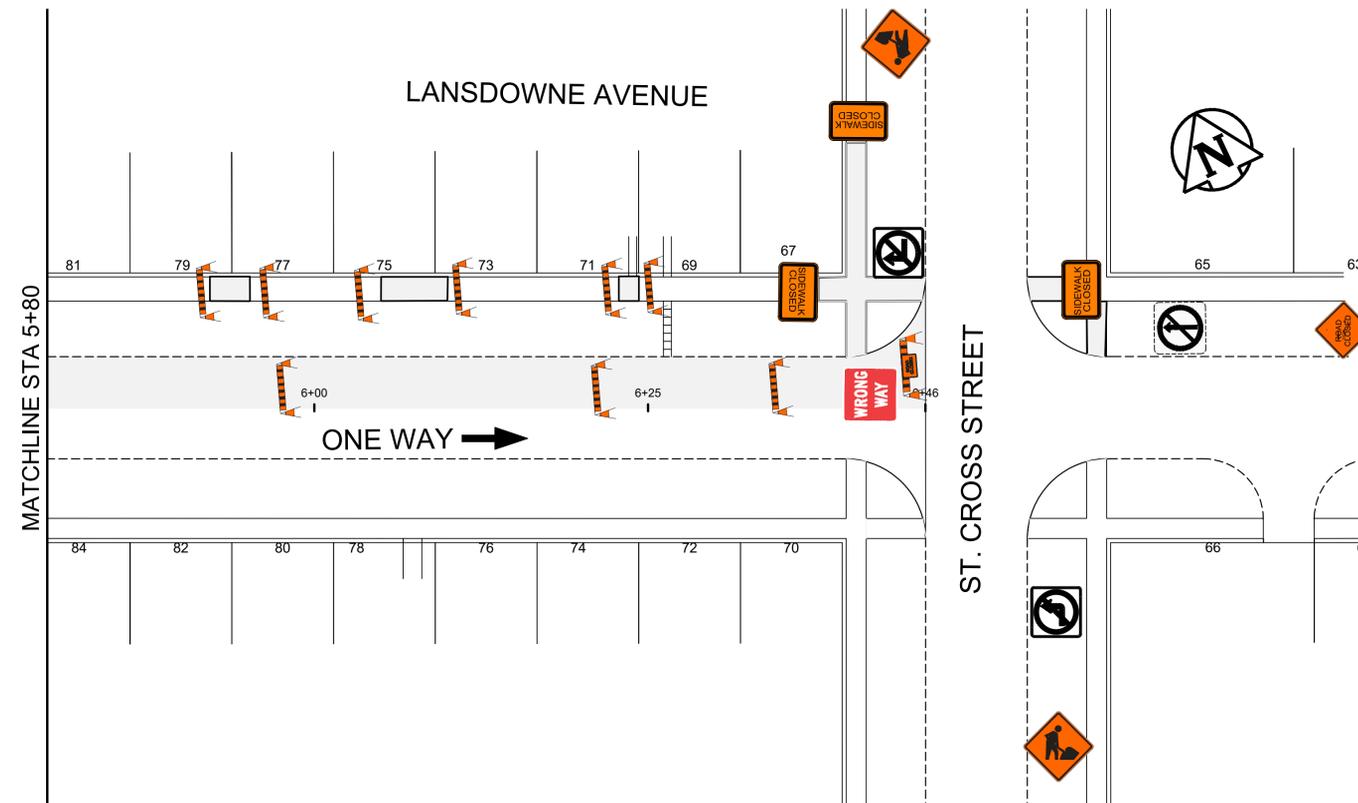

FOR INFORMATION ONLY TENDER NO. 1-2024



THE CITY OF WINNIPEG
PUBLIC WORKS DEPARTMENT

LANSDOWNE AVENUE
FROM STA. 5+80 TO ST. CROSS STREET
TEMPORARY TRAFFIC SIGNAGE & STAGING

SHEET 8 OF 14

3

ENGINEERING DIVISION
TECHNOLOGY SERVICES BRANCH
106 - 1155 PACIFIC AVE

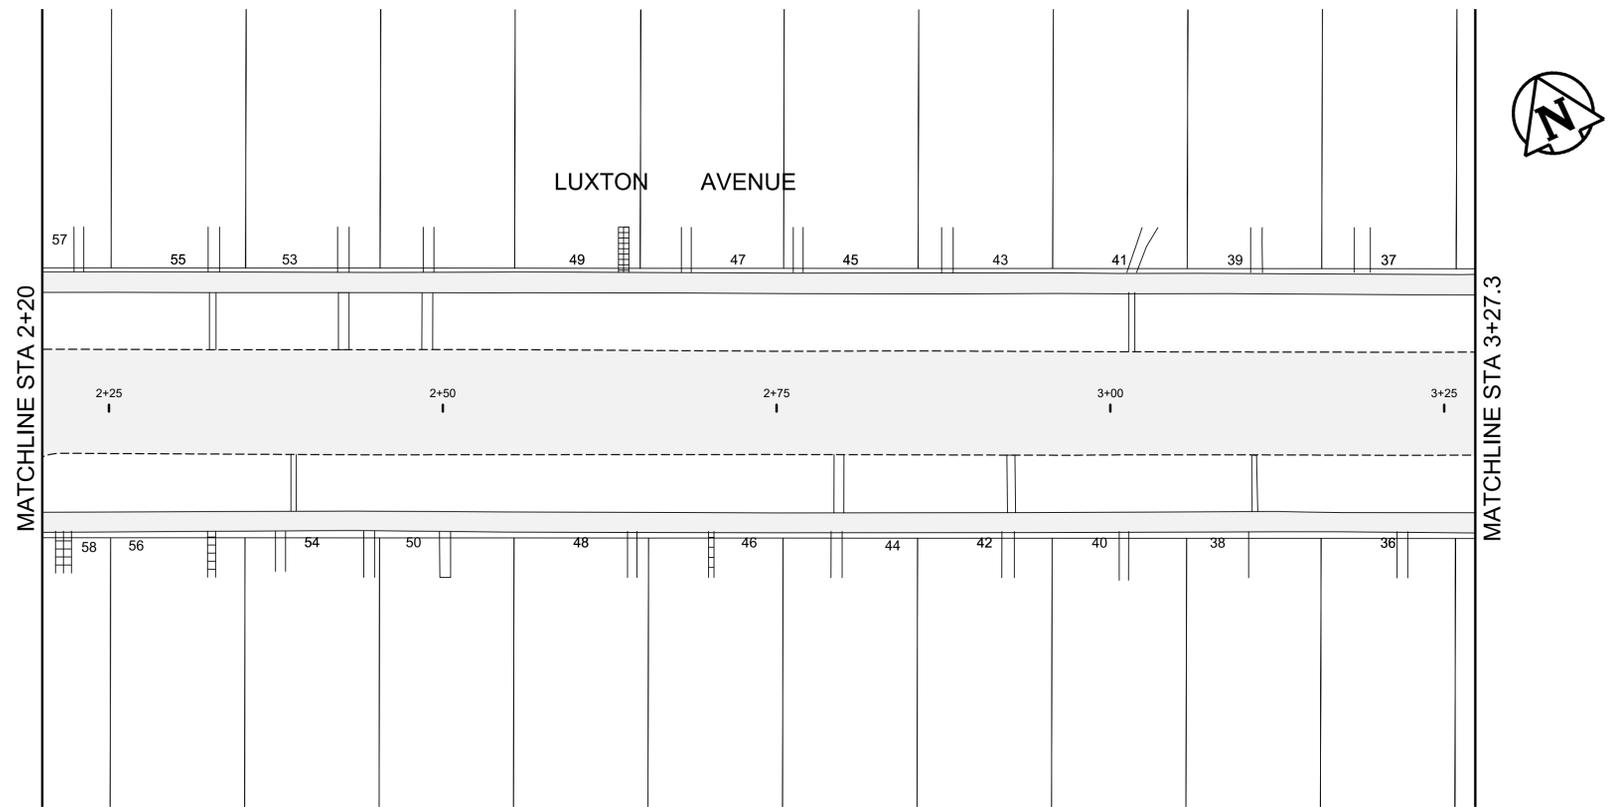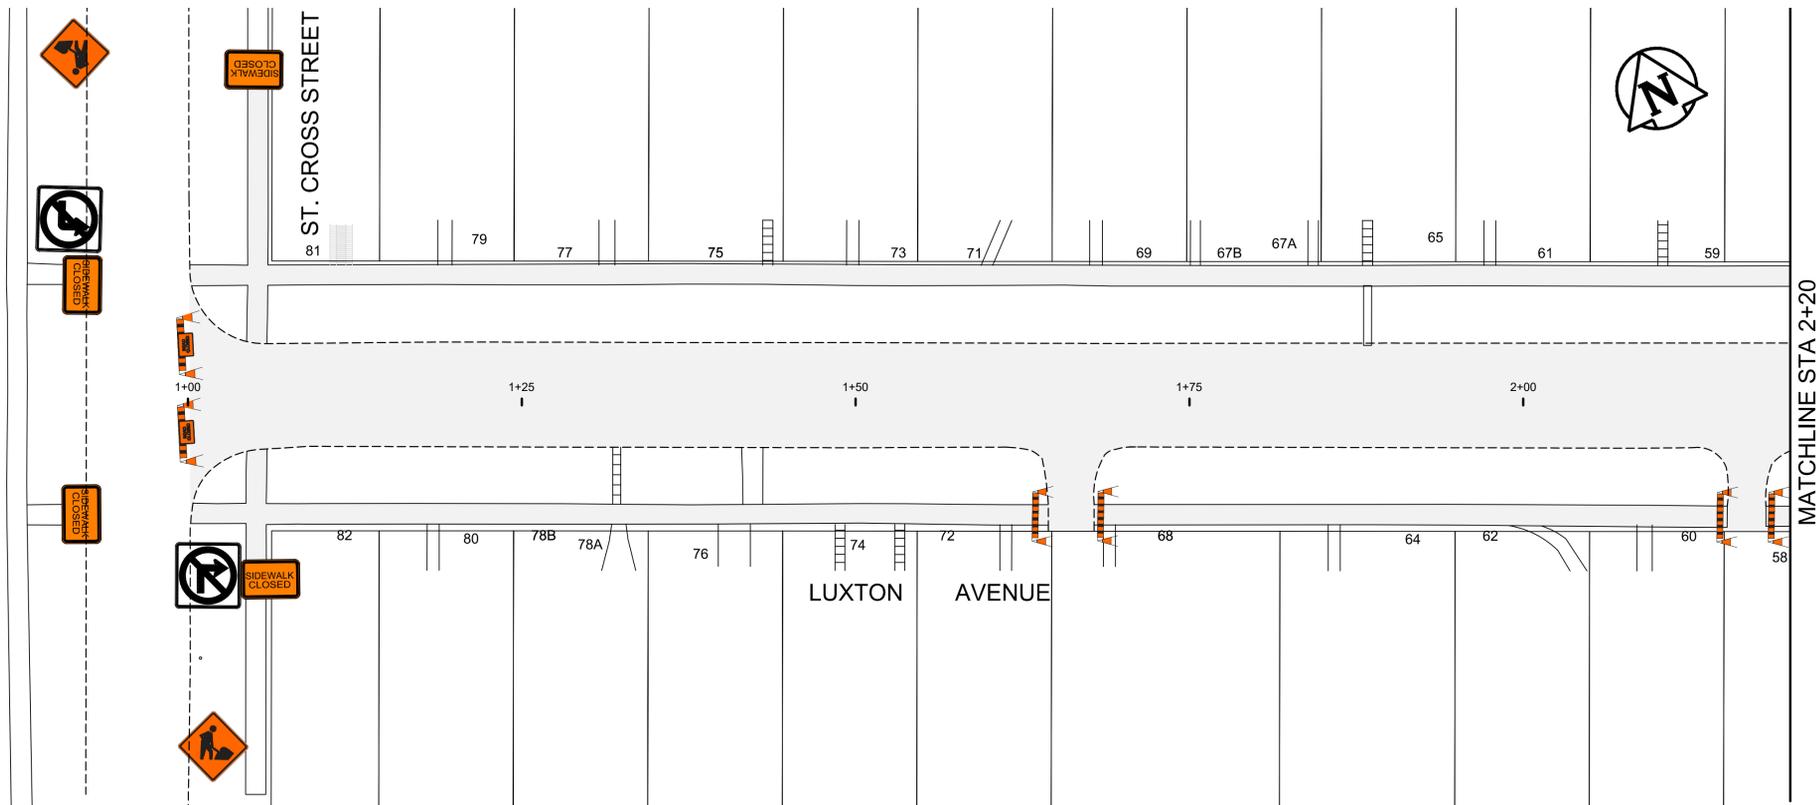

TRAFFIC SIGNAGE & STAGING

TC-2 ROADWORK



RB-11 (L/R) TURN PROHIBITED



BARRICADE



CONSTRUCTION AREA



SIDEWALK CLOSED BARRICADE



ROAD CLOSED



ROAD CLOSED



THROUGH ONLY



NOTES:

1. ALL TRAFFIC SIGNAGE AND TEMPORARY TRAFFIC CONTROL TO CONFORM WITH THE LATEST REVISION OF THE CITY OF WINNIPEG MANUAL OF TEMPORARY TRAFFIC CONTROL ON CITY STREETS
2. CONTRACTOR SHALL MAINTAIN SAFE PEDESTRIAN ACCESS AND CROSSINGS. WHERE SIDEWALKS ARE LOCATED ON BOTH SIDES OF THE STREET, CONTRACTOR MUST MAINTAIN PEDESTRIAN ACCESS ON ONE SIDE AT ALL TIMES.
3. PARKING TO BE REMOVED AT TIME OF CONSTRUCTION.
4. ADVANCED SIDEWALK CLOSURE SIGNS MUST BE DISPLAYED IN THE FIELD AS PER FIGURE 25 IN THE MTTT
5. SIGN SPACING ACCORDING TO MTTT

FOR INFORMATION ONLY

TENDER NO. 1-2024




THE CITY OF WINNIPEG
PUBLIC WORKS DEPARTMENT

LUXTON AVENUE
FROM ST. CROSS STREET TO STA. 3+40
TEMPORARY TRAFFIC SIGNAGE & STAGING

SHEET 9 OF 14

1

ENGINEERING DIVISION
TECHNOLOGY SERVICES BRANCH
106 - 1155 PACIFIC AVE

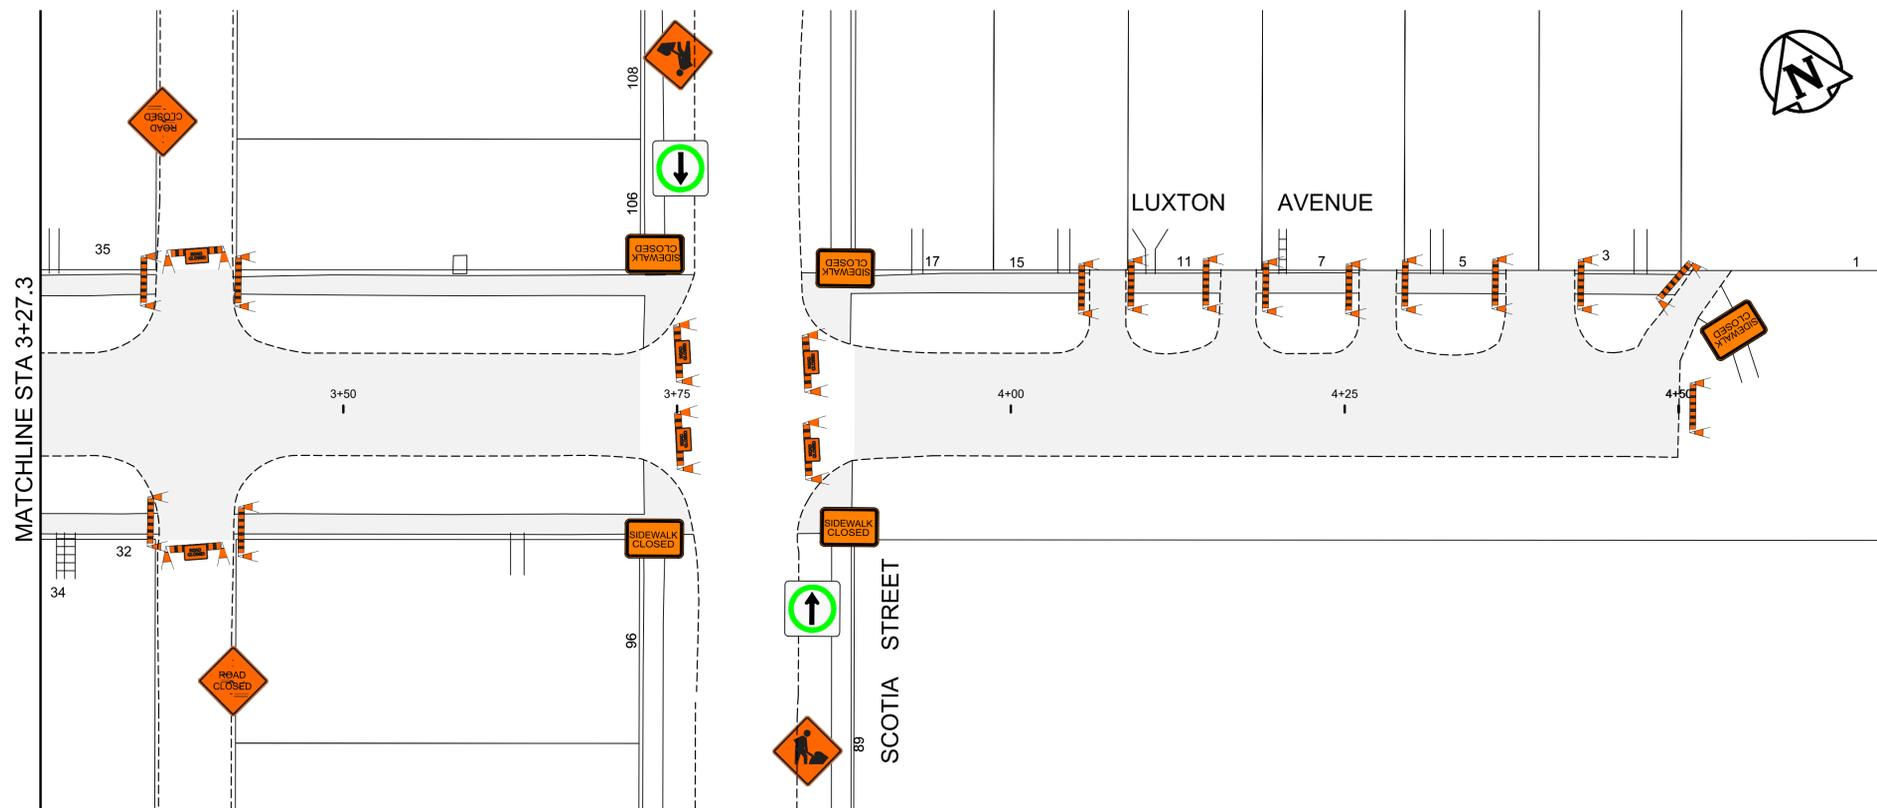

TRAFFIC SIGNAGE & STAGING

TC-2 ROADWORK



RB-11 (L/R) TURN PROHIBITED



BARRICADE



CONSTRUCTION AREA



SIDEWALK CLOSED BARRICADE



ROAD CLOSED



ROAD CLOSED



THROUGH ONLY



NOTES:

1. ALL TRAFFIC SIGNAGE AND TEMPORARY TRAFFIC CONTROL TO CONFORM WITH THE LATEST REVISION OF THE CITY OF WINNIPEG MANUAL OF TEMPORARY TRAFFIC CONTROL ON CITY STREETS
2. CONTRACTOR SHALL MAINTAIN SAFE PEDESTRIAN ACCESS AND CROSSINGS. WHERE SIDEWALKS ARE LOCATED ON BOTH SIDES OF THE STREET, CONTRACTOR MUST MAINTAIN PEDESTRIAN ACCESS ON ONE SIDE AT ALL TIMES.
3. PARKING TO BE REMOVED AT TIME OF CONSTRUCTION.
4. ADVANCED SIDEWALK CLOSURE SIGNS MUST BE DISPLAYED IN THE FIELD AS PER FIGURE 25 IN THE MTTG
5. SIGN SPACING ACCORDING TO MTTG

FOR INFORMATION ONLY

TENDER NO. 1-2024



THE CITY OF WINNIPEG
PUBLIC WORKS DEPARTMENT



LUXTON AVENUE
FROM STA. 3+40 TO END

TEMPORARY TRAFFIC SIGNAGE & STAGING

SHEET 10 OF 14

2

ENGINEERING DIVISION
TECHNOLOGY SERVICES BRANCH
106 - 1155 PACIFIC AVE

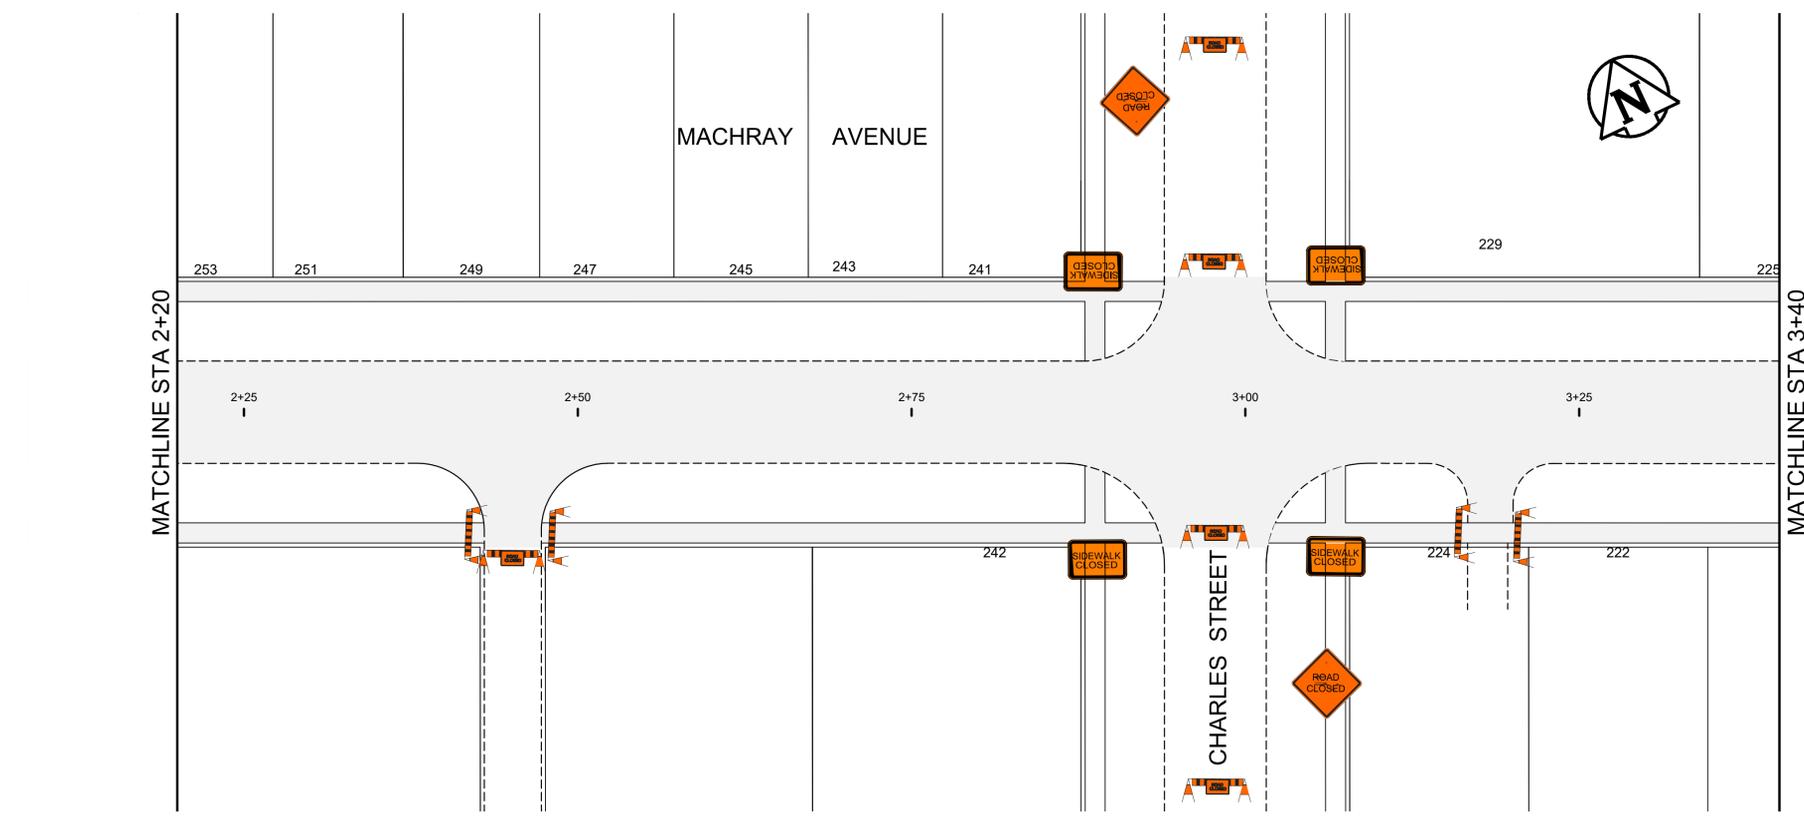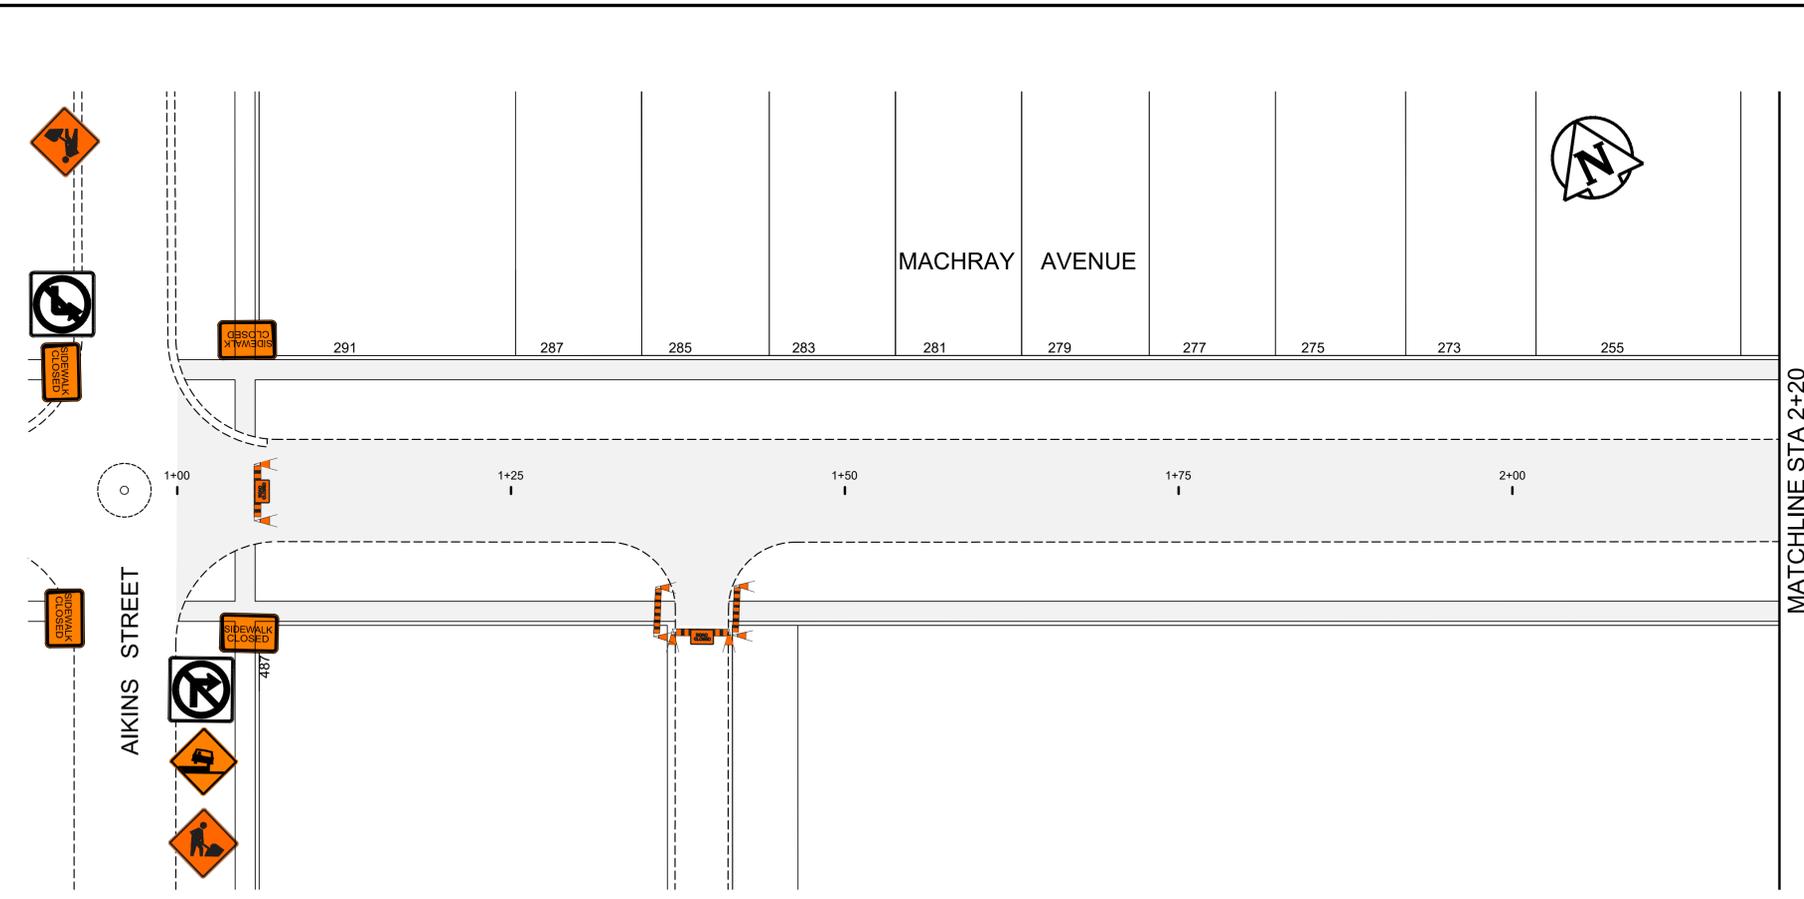


TRAFFIC SIGNAGE & STAGING

- TC-2 ROADWORK 
- RB-11 (L/R) TURN PROHIBITED 
- BARRICADE 
- CONSTRUCTION AREA 
- SIDEWALK CLOSED BARRICADE 
- ROAD CLOSED 
- PAVEMENT DROP OFF 
- ROAD CLOSED 

- NOTES:**
1. ALL TRAFFIC SIGNAGE AND TEMPORARY TRAFFIC CONTROL TO CONFORM WITH THE LATEST REVISION OF THE CITY OF WINNIPEG MANUAL OF TEMPORARY TRAFFIC CONTROL ON CITY STREETS
 2. CONTRACTOR SHALL MAINTAIN SAFE PEDESTRIAN ACCESS AND CROSSINGS. WHERE SIDEWALKS ARE LOCATED ON BOTH SIDES OF THE STREET, CONTRACTOR MUST MAINTAIN PEDESTRIAN ACCESS ON ONE SIDE AT ALL TIMES.
 3. PARKING TO BE REMOVED AT TIME OF CONSTRUCTION.
 4. ADVANCED SIDEWALK CLOSURE SIGNS MUST BE DISPLAYED IN THE FIELD AS PER FIGURE 25 IN THE MTTCC
 5. SIGN SPACING ACCORDING TO MTTCC

FOR INFORMATION ONLY		TENDER NO. 1-2024	
 THE CITY OF WINNIPEG PUBLIC WORKS DEPARTMENT		MACHRAY AVENUE	
		FROM AIKINS STREET TO STA. 3+40	
ENGINEERING DIVISION TECHNOLOGY SERVICES BRANCH 106 - 1155 PACIFIC AVE		MACHRAY AVENUE FROM AIKINS STREET TO STA. 3+40 TEMPORARY TRAFFIC SIGNAGE & STAGING	
		SHEET 11 OF 14	
		1	

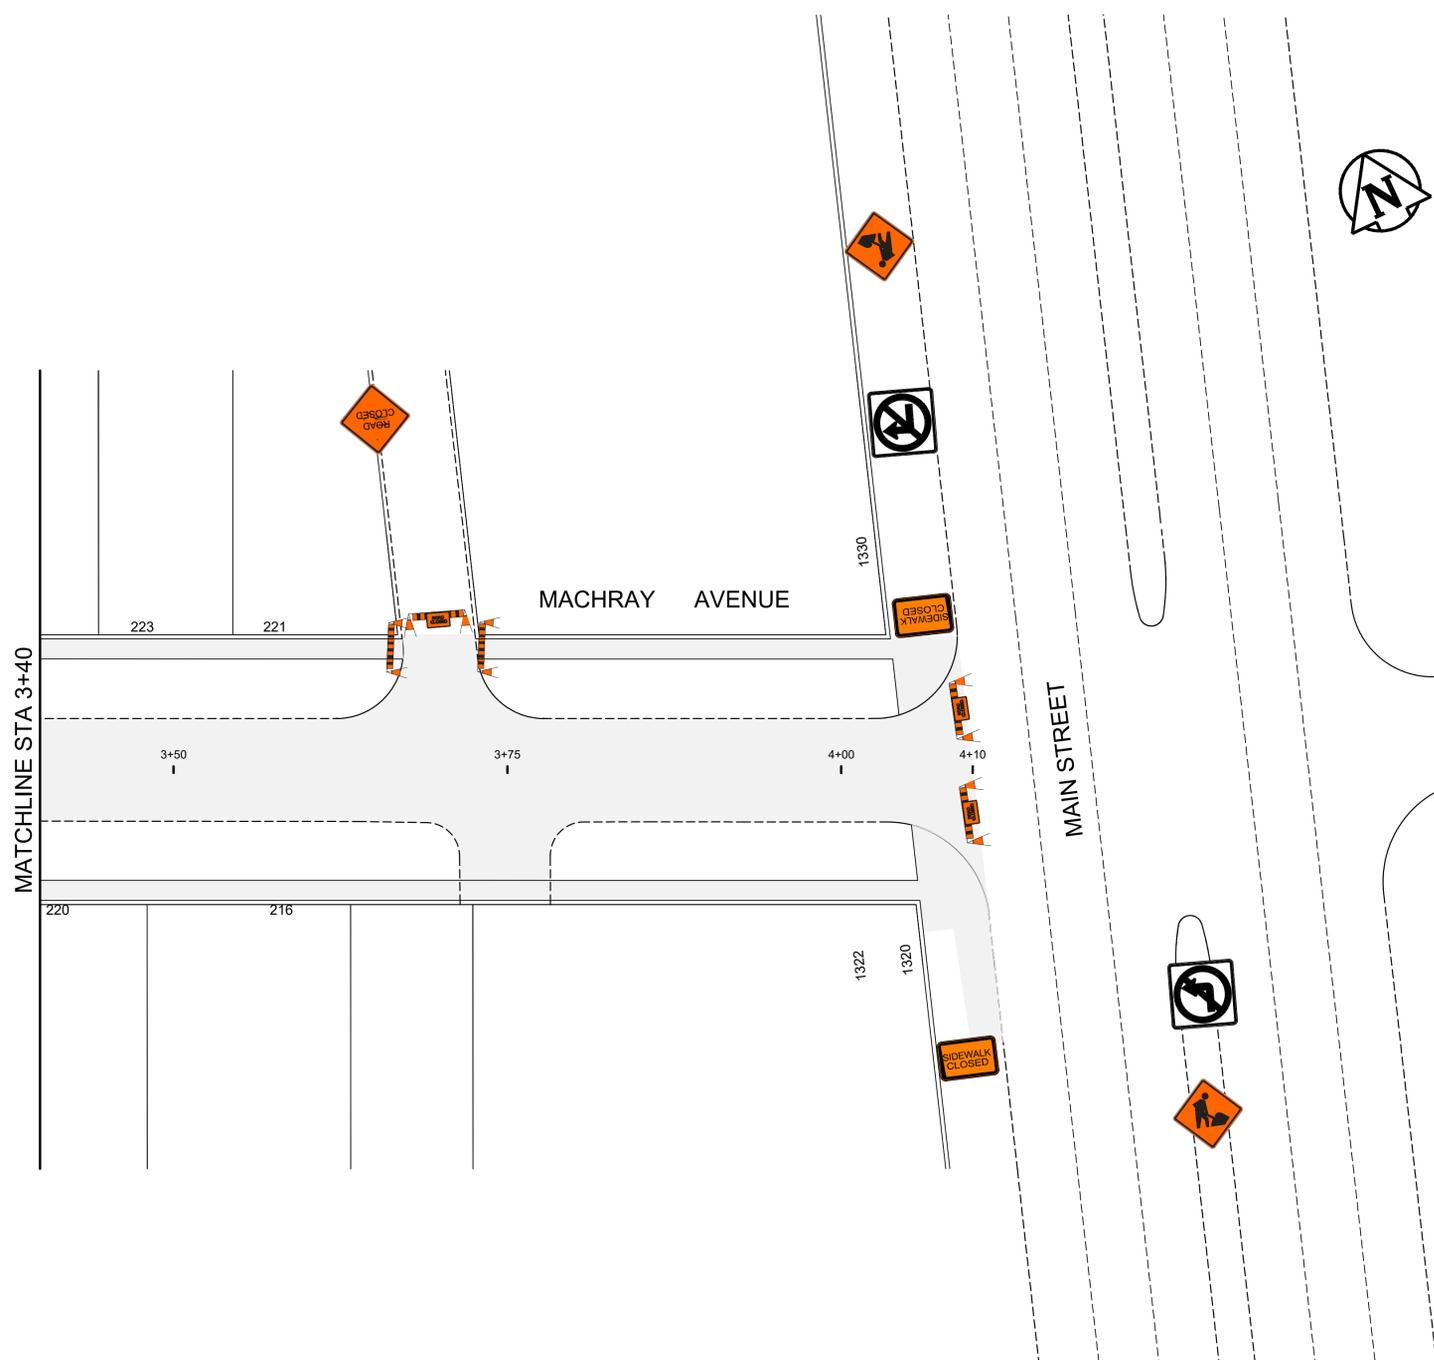



TRAFFIC SIGNAGE & STAGING

- TC-2 ROADWORK 
- RB-11 (L/R) TURN PROHIBITED 
- BARRICADE 
- CONSTRUCTION AREA 
- SIDEWALK CLOSED BARRICADE 
- ROAD CLOSED 
- PAVEMENT DROP OFF 
- ROAD CLOSED 

- NOTES:**
1. ALL TRAFFIC SIGNAGE AND TEMPORARY TRAFFIC CONTROL TO CONFORM WITH THE LATEST REVISION OF THE CITY OF WINNIPEG MANUAL OF TEMPORARY TRAFFIC CONTROL ON CITY STREETS
 2. CONTRACTOR SHALL MAINTAIN SAFE PEDESTRIAN ACCESS AND CROSSINGS. WHERE SIDEWALKS ARE LOCATED ON BOTH SIDES OF THE STREET, CONTRACTOR MUST MAINTAIN PEDESTRIAN ACCESS ON ONE SIDE AT ALL TIMES.
 3. PARKING TO BE REMOVED AT TIME OF CONSTRUCTION.
 4. ADVANCED SIDEWALK CLOSURE SIGNS MUST BE DISPLAYED IN THE FIELD AS PER FIGURE 25 IN THE MTTCC
 5. SIGN SPACING ACCORDING TO MTTCC

FOR INFORMATION ONLY	TENDER NO. 1-2024
 THE CITY OF WINNIPEG PUBLIC WORKS DEPARTMENT	
MACHRAY AVENUE FROM STA. 3+40 TO MAIN STREET TEMPORARY TRAFFIC SIGNAGE & STAGING	
	SHEET 12 OF 14
	2

ENGINEERING DIVISION
 TECHNOLOGY SERVICES BRANCH
 106 - 1155 PACIFIC AVE

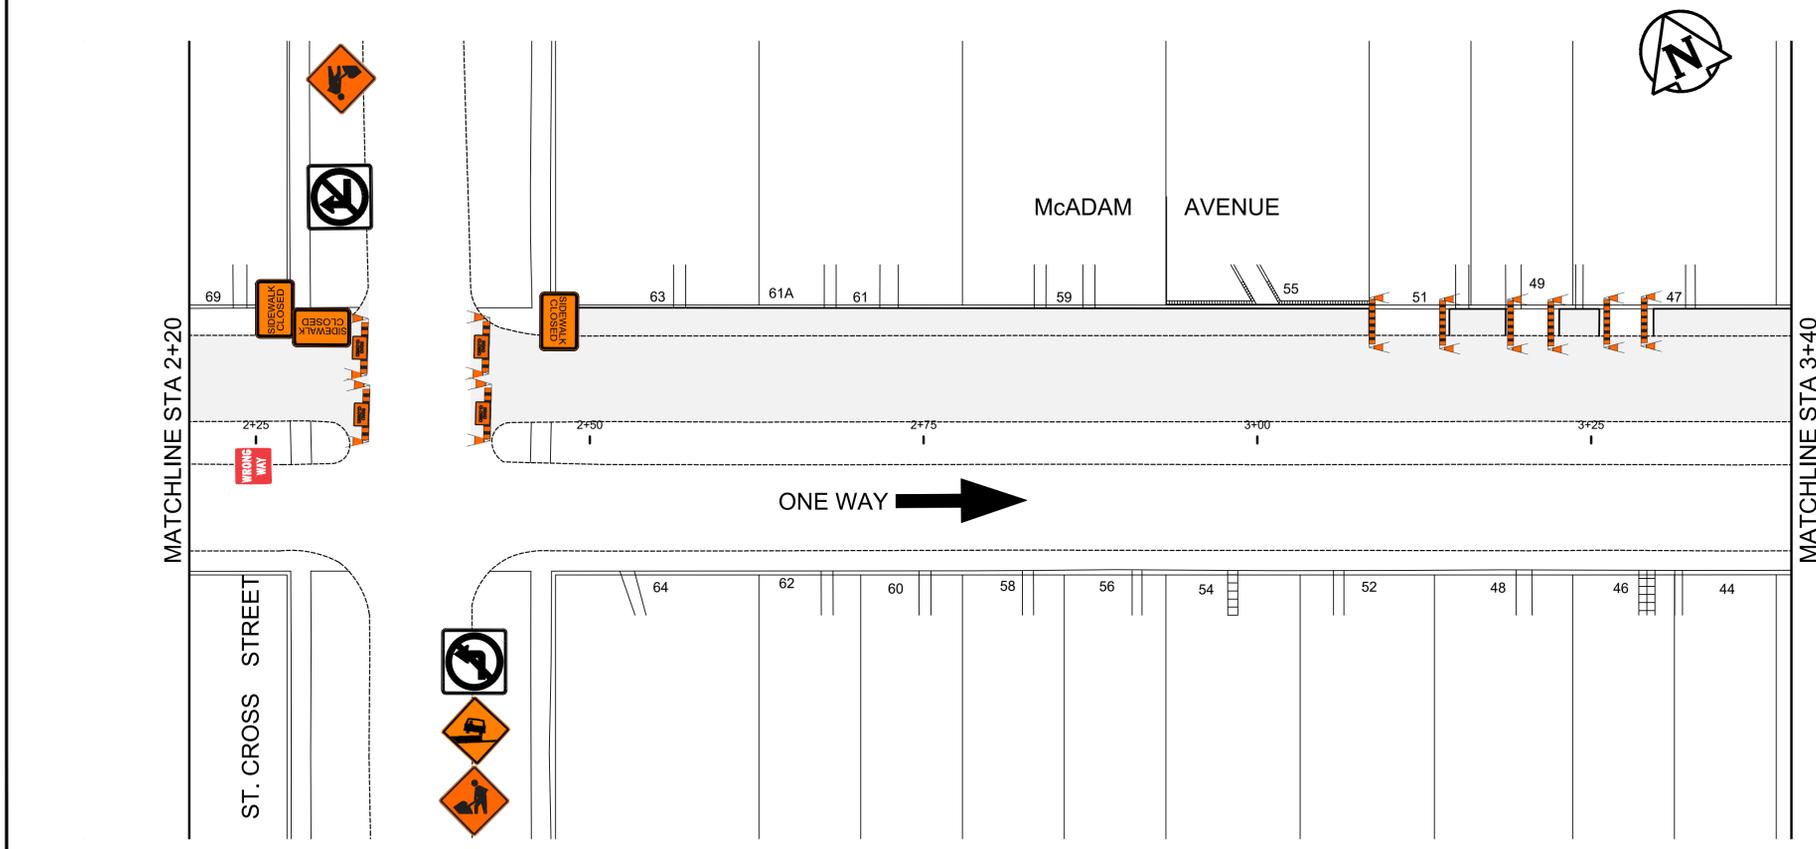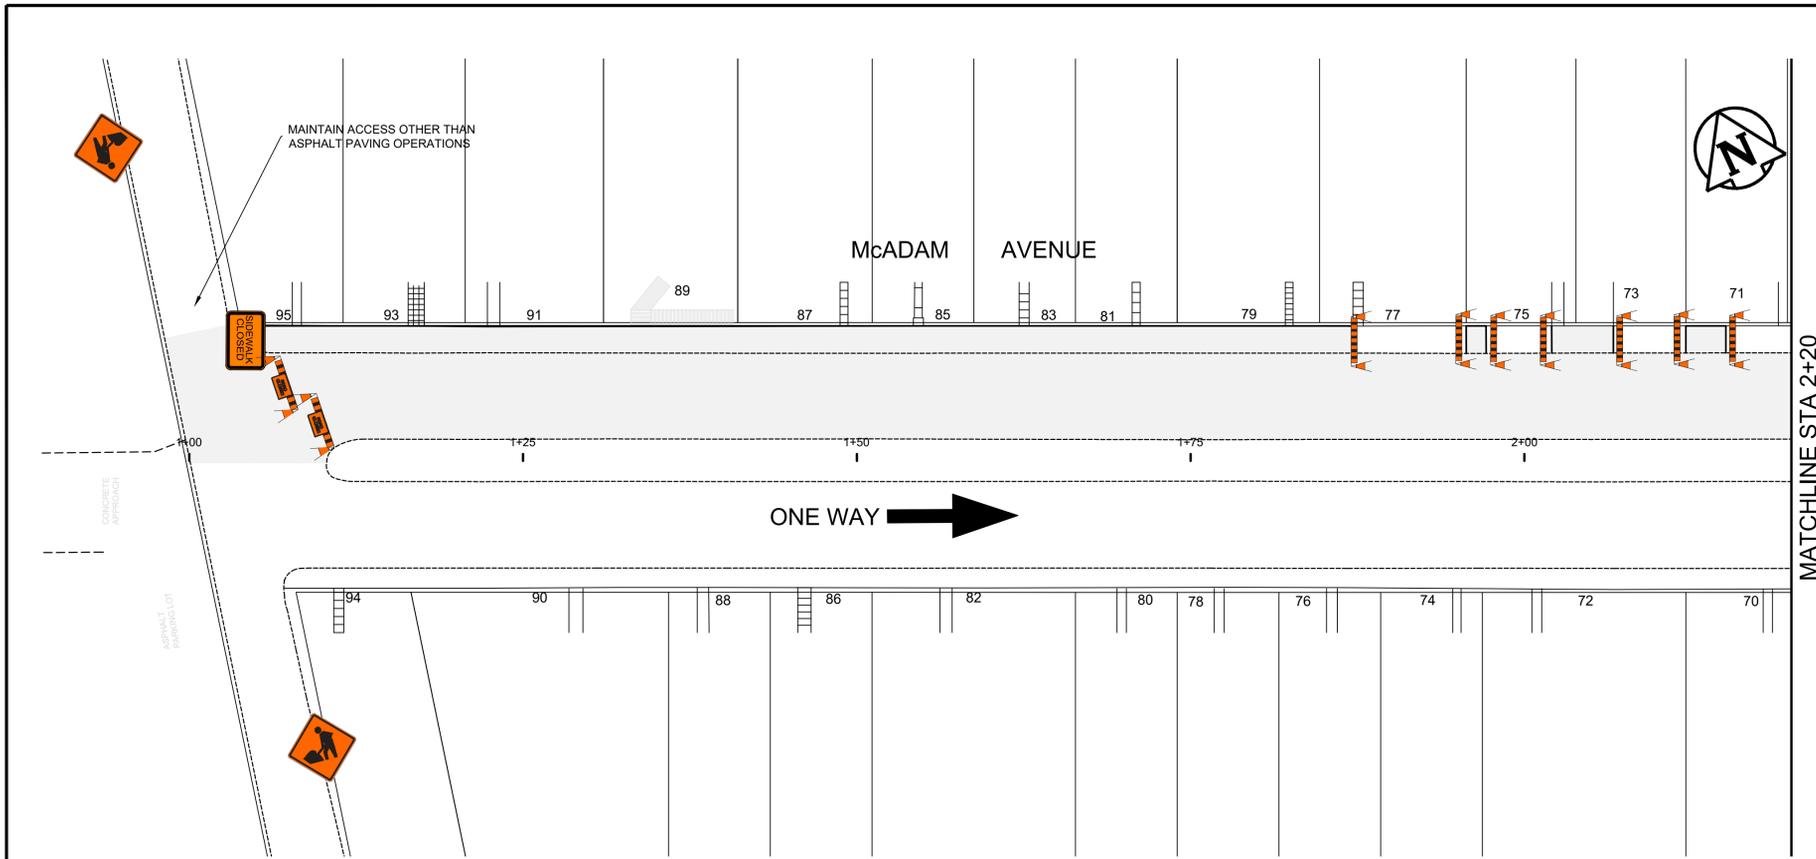


TRAFFIC SIGNAGE & STAGING

- TC-2 ROADWORK 
- RB-11 (L/R) TURN PROHIBITED 
- RB 21 (L/R) ONE-WAY SIGN 
- RB 22 WRONG WAY SIGN 
- ROAD CLOSED BARRICADE 
- SIDEWALK CLOSED BARRICADE 
- TRAFFIC LANE DIRECTION 
- CONSTRUCTION AREA 
- TURN LEFT/RIGHT 
- BARRICADE 
- PAVEMENT DROP OFF 

NOTES:

1. ALL TRAFFIC SIGNAGE AND TEMPORARY TRAFFIC CONTROL TO CONFORM WITH THE LATEST REVISION OF THE CITY OF WINNIPEG MANUAL OF TEMPORARY TRAFFIC CONTROL ON CITY STREETS
2. CONTRACTOR SHALL MAINTAIN SAFE PEDESTRIAN ACCESS AND CROSSINGS. WHERE SIDEWALKS ARE LOCATED ON BOTH SIDES OF THE STREET, CONTRACTOR MUST MAINTAIN PEDESTRIAN ACCESS ON ONE SIDE AT ALL TIMES.
3. WHERE APPLICABLE, CONSTRUCTION IS TO BE COMPLETED LANE AT A TIME WITH TRAFFIC TO BE MAINTAINED IN ONE WAY DIRECTION. WHEN CONSTRUCTION IS COMPLETE IN THE FIRST LANE, TRAFFIC WILL BE MOVED TO THE COMPLETED LANE AND TRAFFIC CONTROL MIRRORED.
4. PARKING TO BE REMOVED AT TIME OF CONSTRUCTION.
5. ADVANCED SIDEWALK CLOSURE SIGNS MUST BE DISPLAYED IN THE FIELD AS PER FIGURE 25 IN THE MTTC
6. SIGN SPACING ACCORDING TO MTTC

FOR INFORMATION ONLY	TENDER NO. 1-2023
 THE CITY OF WINNIPEG PUBLIC WORKS DEPARTMENT	
McADAM AVENUE FROM END TO STA. 3+40 TEMPORARY TRAFFIC SIGNAGE & STAGING	
SHEET 13 OF 14 1	ENGINEERING DIVISION TECHNOLOGY SERVICES BRANCH 106 - 1155 PACIFIC AVE

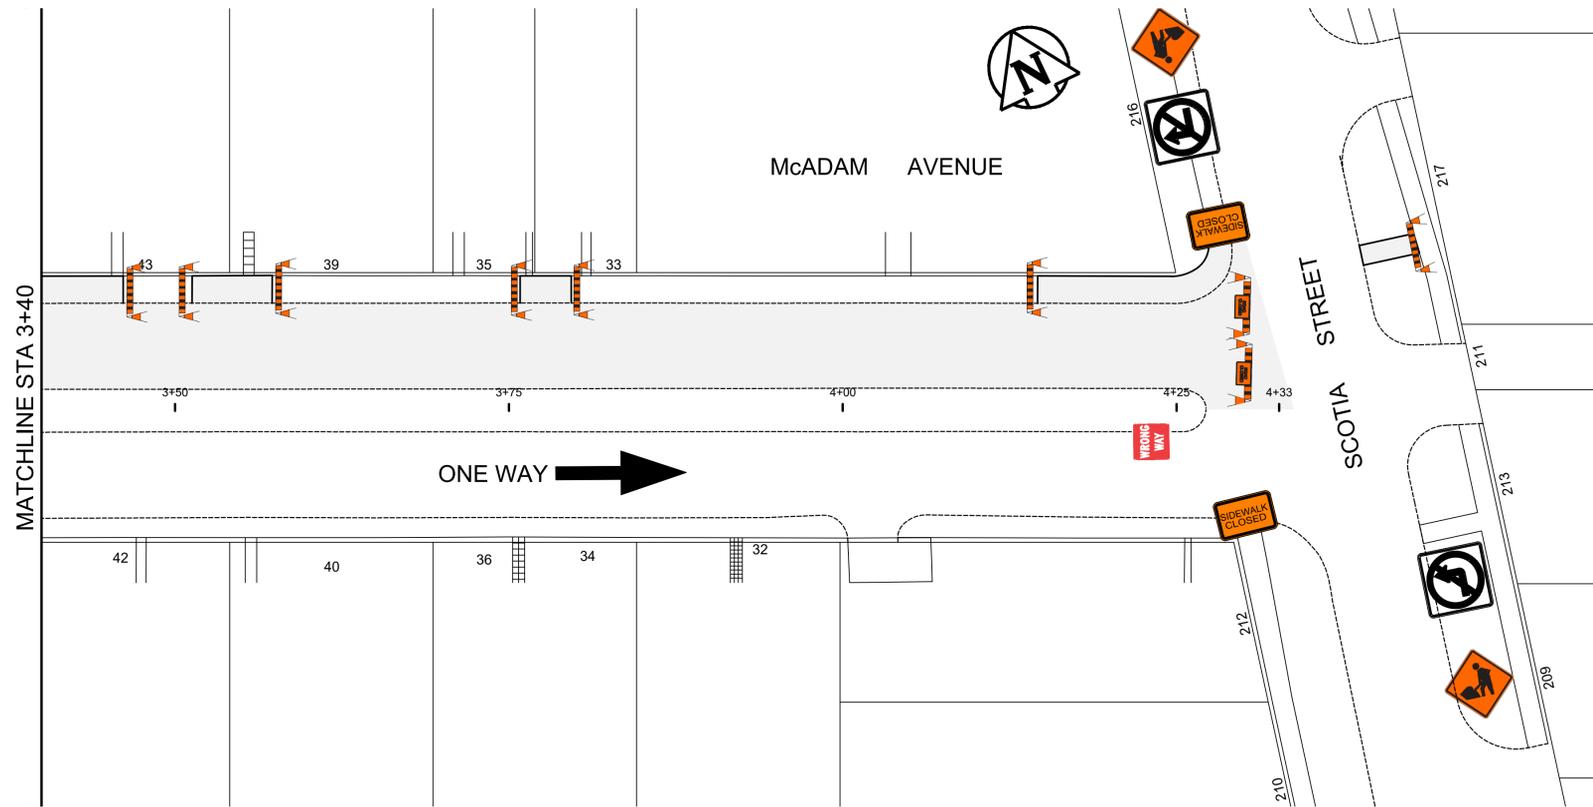

TRAFFIC SIGNAGE & STAGING

- TC-2 ROADWORK 
- RB-11 (L/R) TURN PROHIBITED 
- RB 21 (L/R) ONE-WAY SIGN 
- RB 22 WRONG WAY SIGN 
- ROAD CLOSED BARRICADE 
- SIDEWALK CLOSED BARRICADE 
- TRAFFIC LANE DIRECTION 
- CONSTRUCTION AREA 
- TURN LEFT/RIGHT 
- BARRICADE 

- NOTES:**
1. ALL TRAFFIC SIGNAGE AND TEMPORARY TRAFFIC CONTROL TO CONFORM WITH THE LATEST REVISION OF THE CITY OF WINNIPEG MANUAL OF TEMPORARY TRAFFIC CONTROL ON CITY STREETS
 2. CONTRACTOR SHALL MAINTAIN SAFE PEDESTRIAN ACCESS AND CROSSINGS. WHERE SIDEWALKS ARE LOCATED ON BOTH SIDES OF THE STREET, CONTRACTOR MUST MAINTAIN PEDESTRIAN ACCESS ON ONE SIDE AT ALL TIMES.
 3. WHERE APPLICABLE, CONSTRUCTION IS TO BE COMPLETED LANE AT A TIME WITH TRAFFIC TO BE MAINTAINED IN ONE WAY DIRECTION. WHEN CONSTRUCTION IS COMPLETE IN THE FIRST LANE, TRAFFIC WILL BE MOVED TO THE COMPLETED LANE AND TRAFFIC CONTROL MIRRORED.
 4. PARKING TO BE REMOVED AT TIME OF CONSTRUCTION.
 5. ADVANCED SIDEWALK CLOSURE SIGNS MUST BE DISPLAYED IN THE FIELD AS PER FIGURE 25 IN THE MTT

FOR INFORMATION ONLY TENDER NO. 1-2023

THE CITY OF WINNIPEG
PUBLIC WORKS DEPARTMENT

McADAM AVENUE
FROM STA. 3+40 TO SCOTIA STREET
TEMPORARY TRAFFIC SIGNAGE & STAGING

SHEET 14 OF 14

2

ENGINEERING DIVISION
TECHNOLOGY SERVICES BRANCH
106 - 1155 PACIFIC AVE