

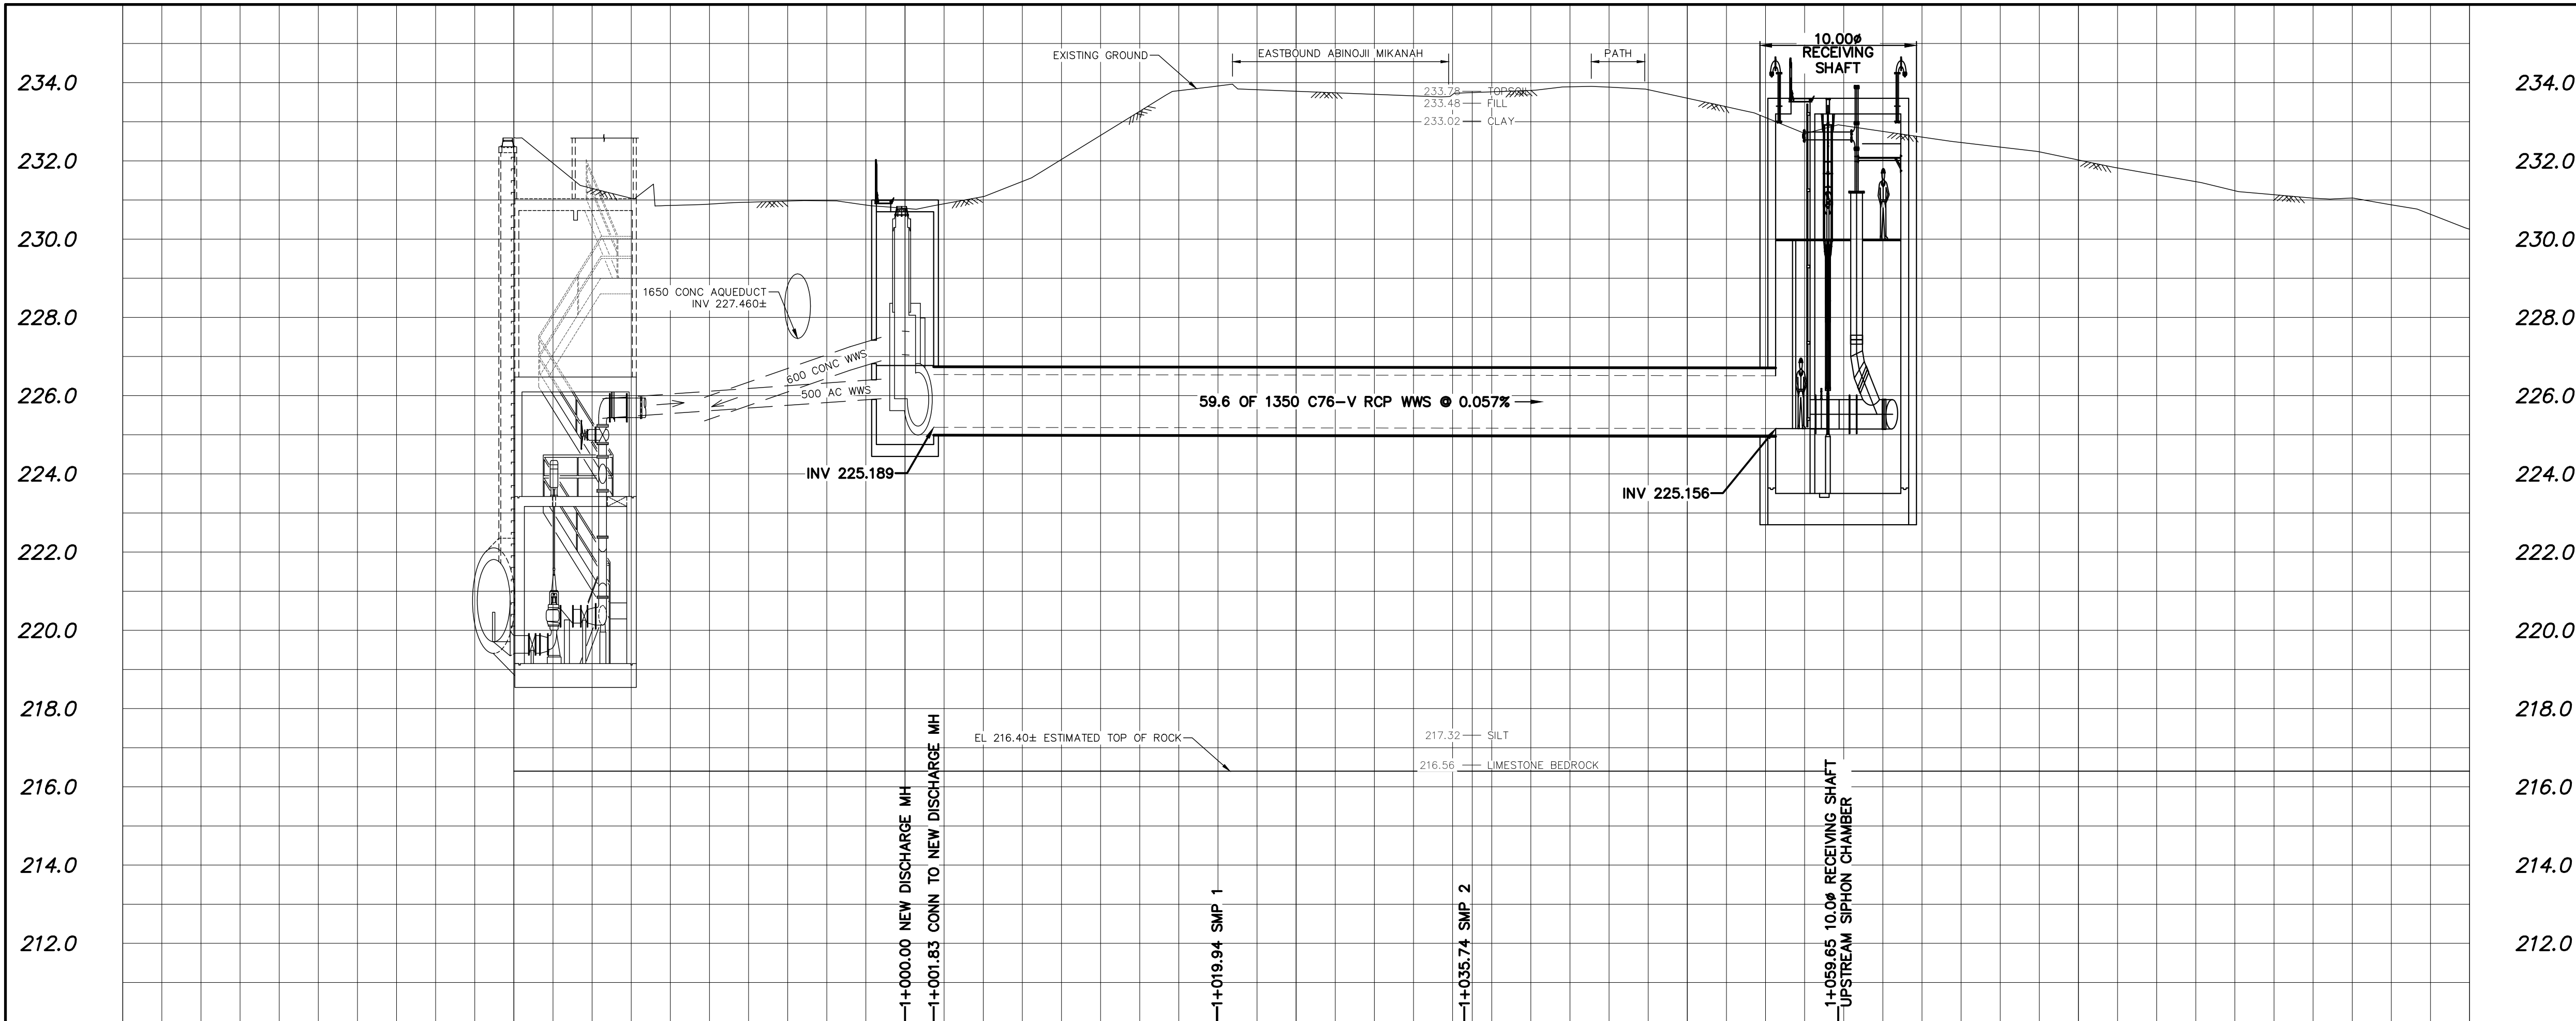


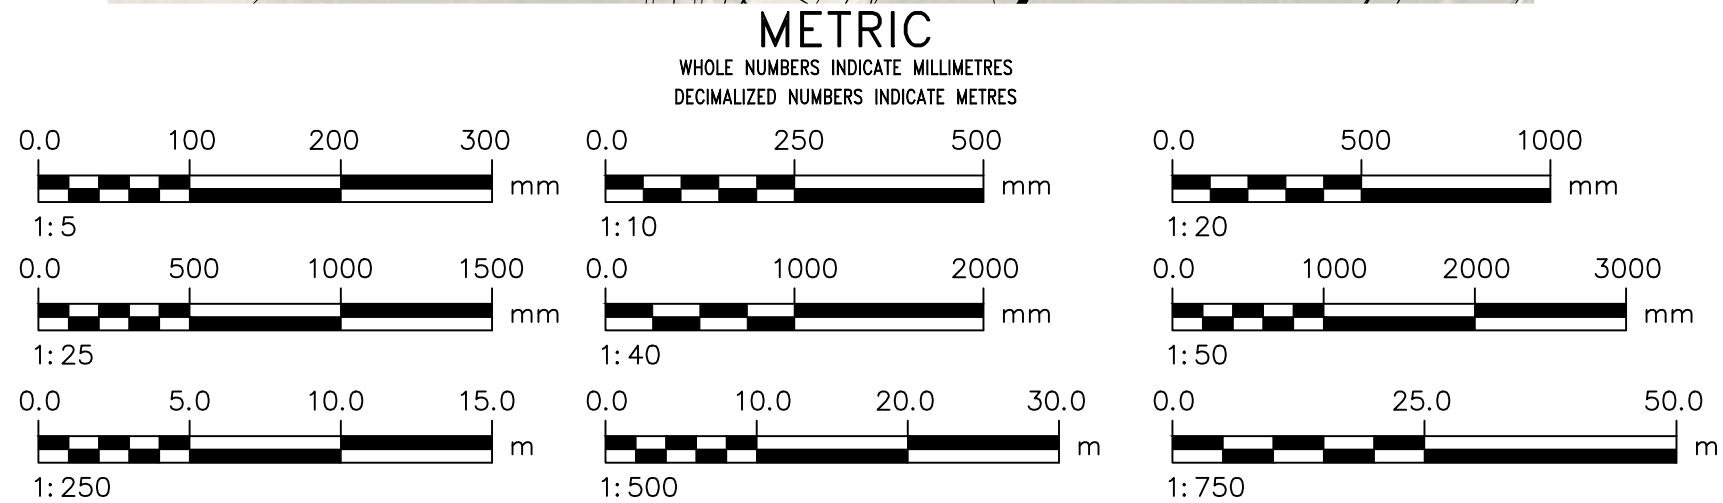

NOTE: CHAINAGES SHOWN ARE ALONG ϕ OF NEW PIPE.
STA. 1+000.000 = ϕ OF DISCHARGE MH

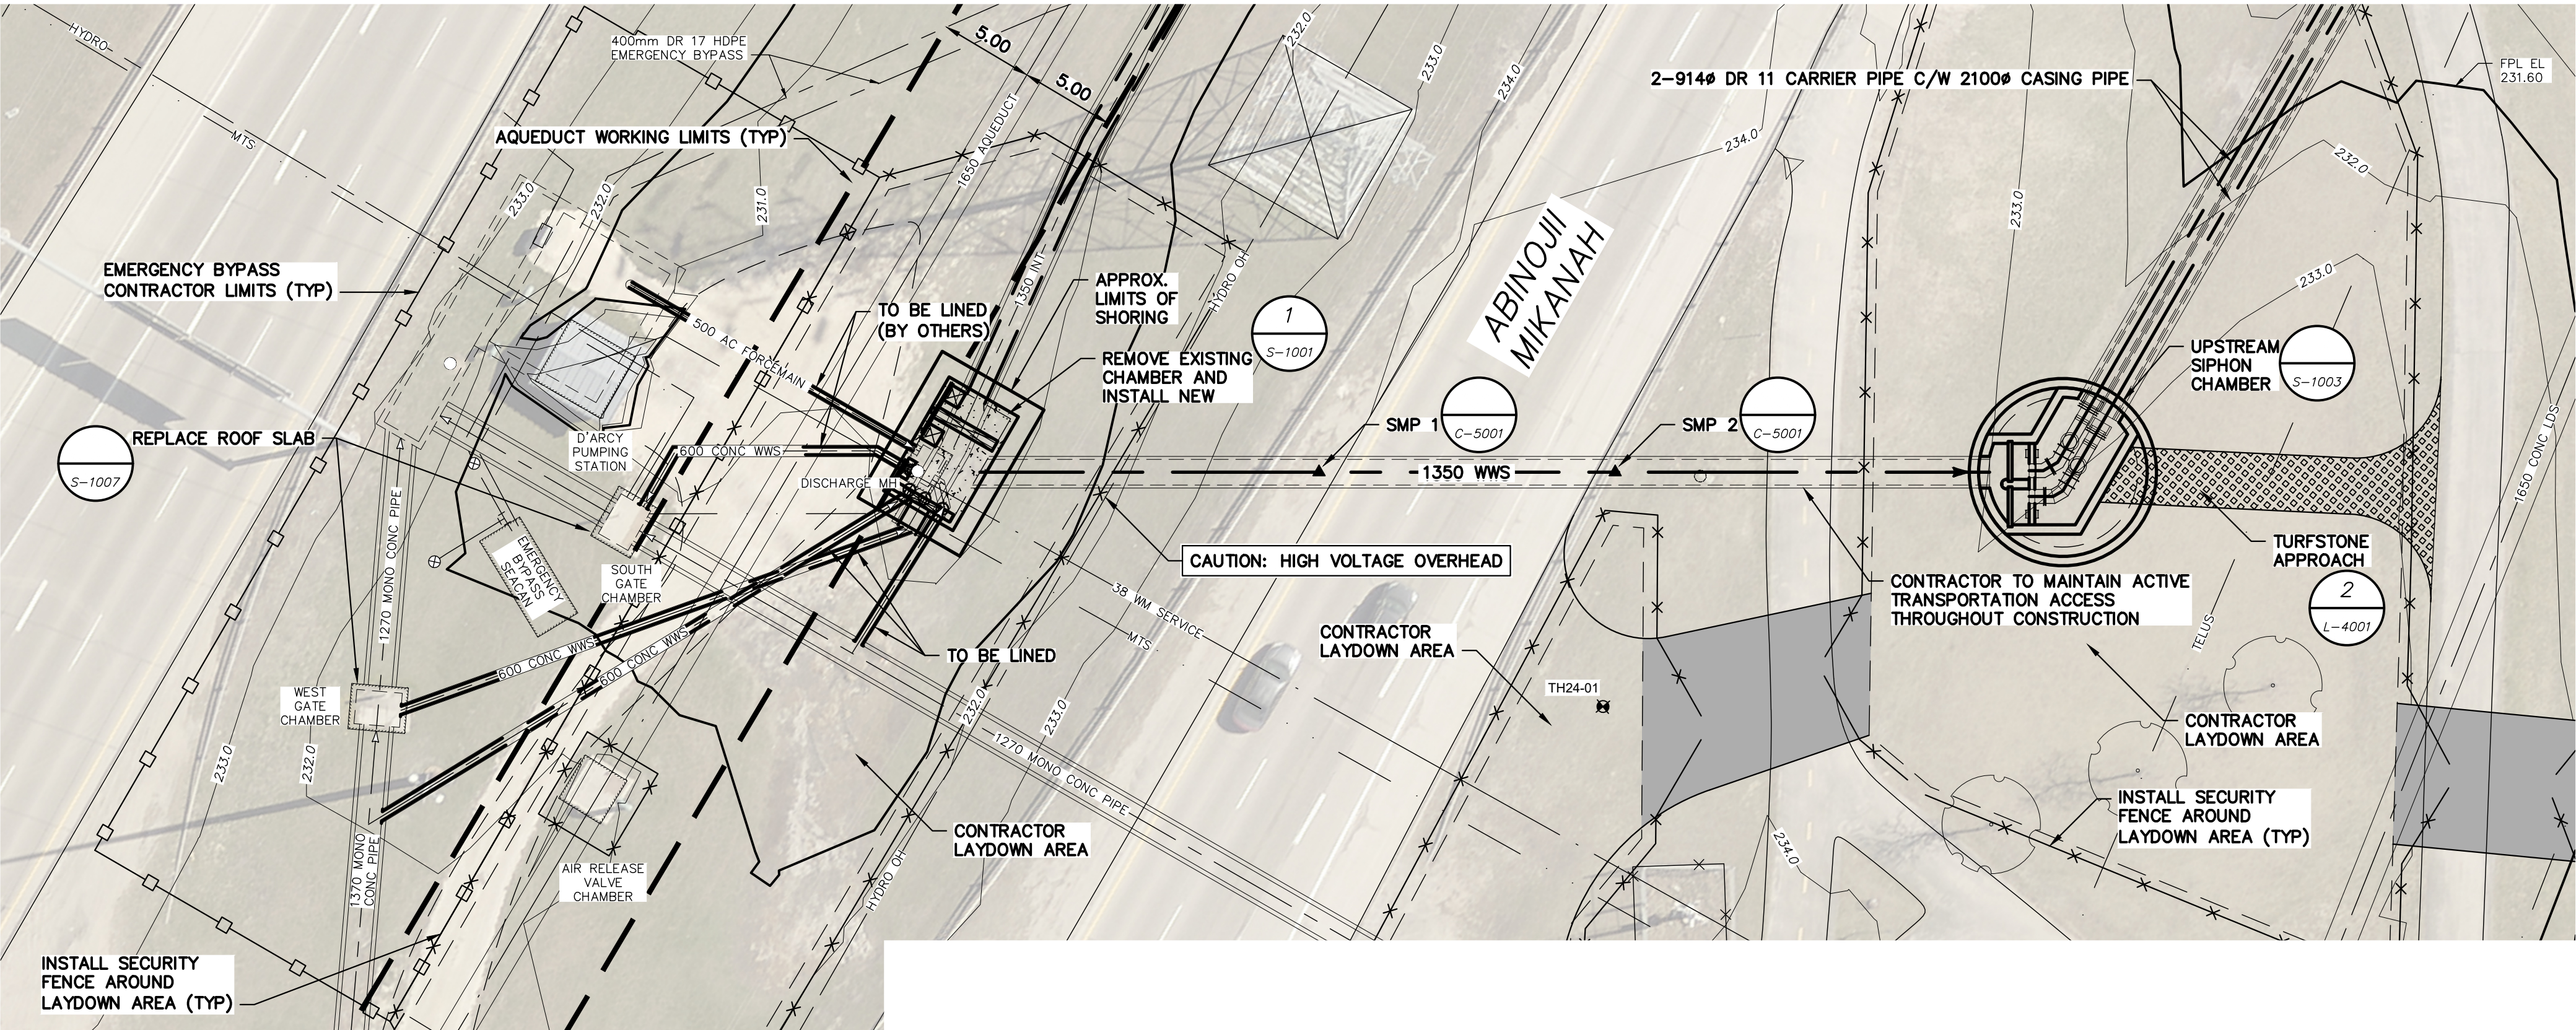

LOCATION APPROVED UNDERGROUND STRUCTURES		B.M. 263--11 ELEV. 232.525m		Bishop Grandin Blvd. & the E. bank of the Red River, Tblt. on top of N.W. Cor. of gate chamber which is closest to the most S.W. bridge of two bridges over Red River on Bishop Grandin Blvd.	
		CONSTRUCTION COMPLETION DATE: YYYY MM DD			
SUPV. U/G STRUCTURES COMMITTEE		DATE			
NOTE:					
LOCATION OF UNDERGROUND STRUCTURES AS SHOWN ARE BASED ON THE BEST INFORMATION AVAILABLE BUT NO GUARANTEE IS GIVEN THAT ALL EXISTING UTILITIES ARE SHOWN OR THAT THE GIVEN LOCATIONS ARE EXACT. CONFIRMATION OF EXISTENCE AND EXACT LOCATION OF ALL SERVICES MUST BE OBTAINED FROM THE INDIVIDUAL UTILITIES BEFORE PROCEEDING WITH CONSTRUCTION.					
0	ISSUED FOR TENDER			25/05/14	ADL
NO.	REVISIONS			DATE	BY

B.M. 263-11 Bishop Grandin Blvd. & the E. bank of the Red River, Tbl. on top of N.W. Cor. of gate chamber which is closest to the most ELEV. 232.525m S/Sy. bridge of two bridges over Red River on Bishop Grandin Blvd.			
CONSTRUCTION COMPLETION DATE: YYYY MM DD			
DESIGNED BY MPG			
CHECKED BY JAT			
DRAWN BY ADL			
APPROVED BY MGM			
SCALE: HORIZONTAL 1:250 VERTICAL 1:100			
RELEASED FOR CONSTRUCTION R. LUCKY			
DATE 25/05/14			

ENGINEER'S SEAL	
CONSULTANT DRAWING NUMBER C-1006	

THE CITY OF WINNIPEG WATER AND WASTE DEPARTMENT ENGINEERING DIVISION	
REPLACEMENT OF THE FORT GARRY ST VITAL SIPHON	
PLAN / PROFILE EXISTING DISCHARGE MANHOLE TO PROPOSED UPSTREAM SIPHON CHAMBER	
SHEET 9 OF 32 CITY DRAWING NUMBER C-1006	

ENGINEERS GEOSCIENTISTS MANITOBA
Certificate of Authorization
AECOM Canada ULC
No. 4671

FOR INDEX SEE G-1001