
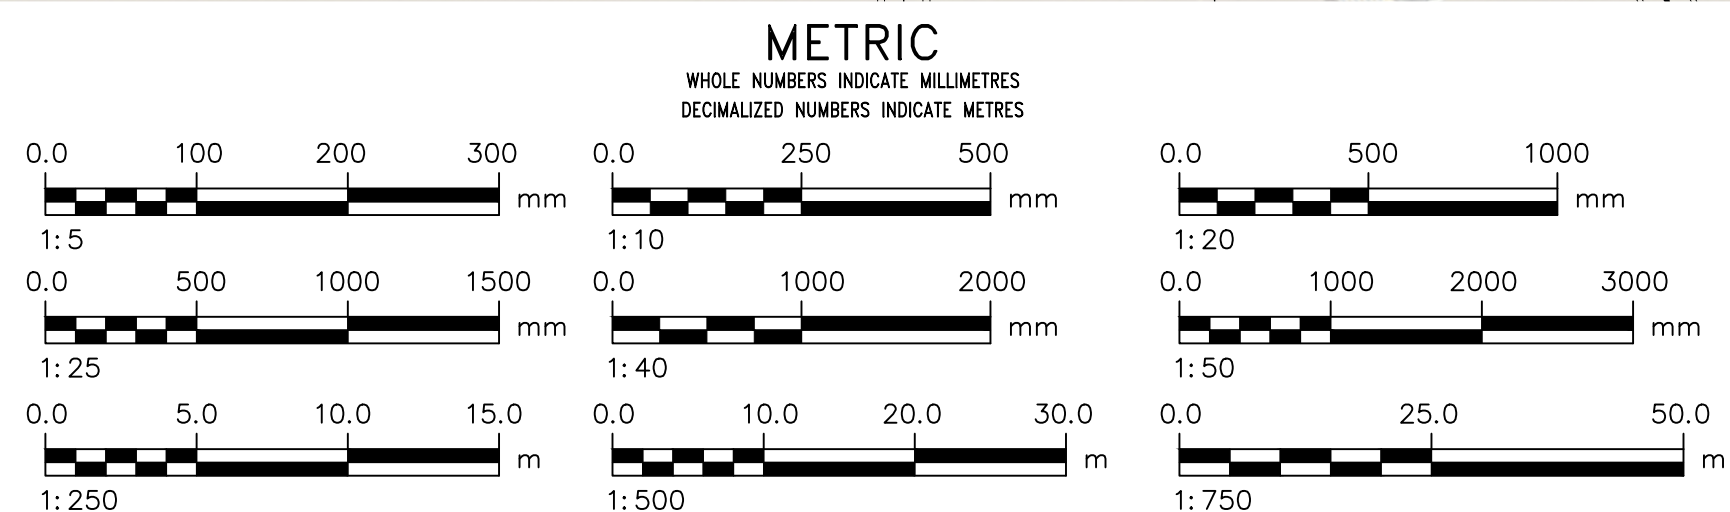


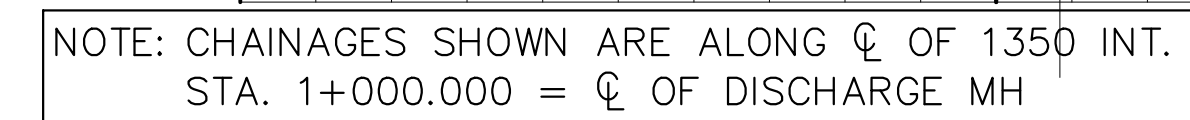

LOCATION OF UNDERGROUND STRUCTURES AS SHOWN ARE BASED ON THE BEST INFORMATION AVAILABLE BUT NO GUARANTEE IS GIVEN THAT ALL EXISTING UTILITIES ARE SHOWN OR THAT THE GIVEN LOCATIONS ARE EXACT. CONFIRMATION OF EXISTENCE AND EXACT LOCATION OF ALL SERVICES MUST BE OBTAINED FROM THE INDIVIDUAL UTILITIES BEFORE PROCEEDING WITH CONSTRUCTION.

0	ISSUED FOR TENDER	25/05/14	
NO.	REVISIONS	DATE	

DESIGNED BY	MPG	CHECKED BY	JAT
DRAWN BY	ADL	APPROVED BY	MGM
SCALE:		RELEASED FOR CONSTRUCTION	
HORIZONTAL	1: 250		
VERTICAL	1: 100		R. LUCKY
DATE	2025 05 13	DATE	25/05/14

C-1008

REPLACEMENT OF THE FORT GARRY ST VITAL SIPHON PLAN / PROFILE EXISTING DISCHARGE MANHOLE TO SIPHON INLET & OVERFLOW CHAMBERS	SHEET 11 OF 32
	CITY DRAWING NUMBER C-1008

Y DRAINING NUMBER

C-1008