
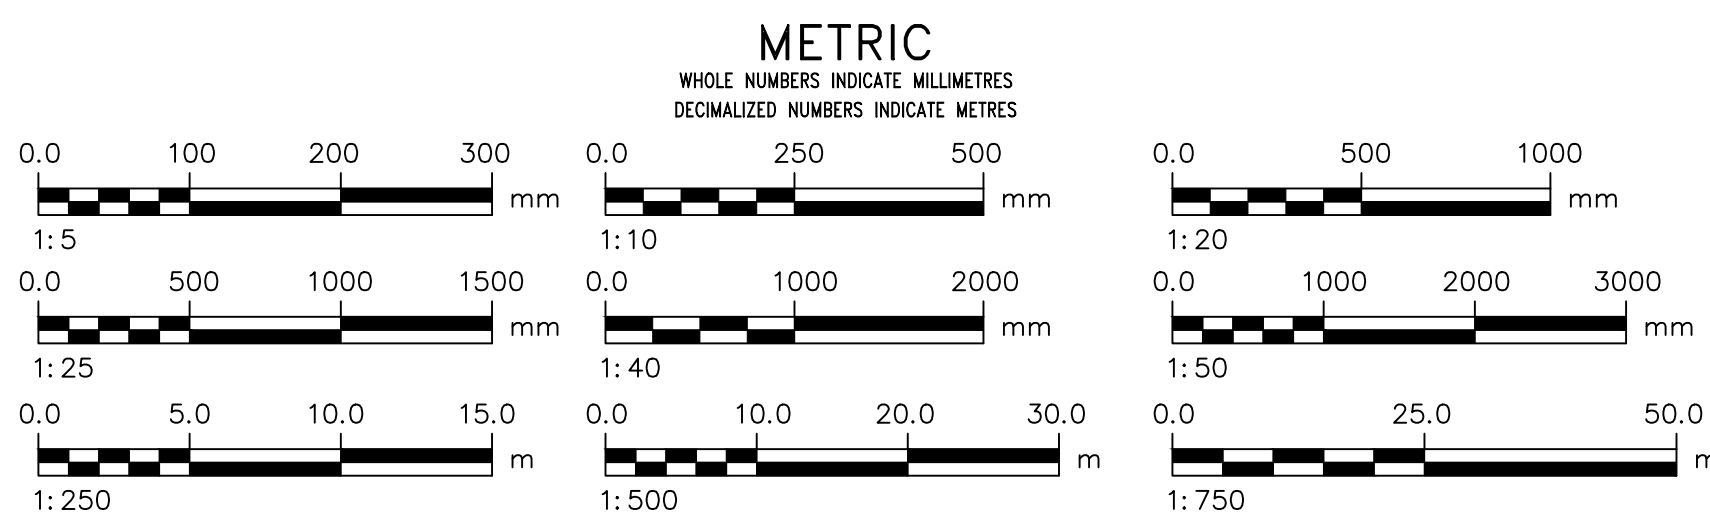


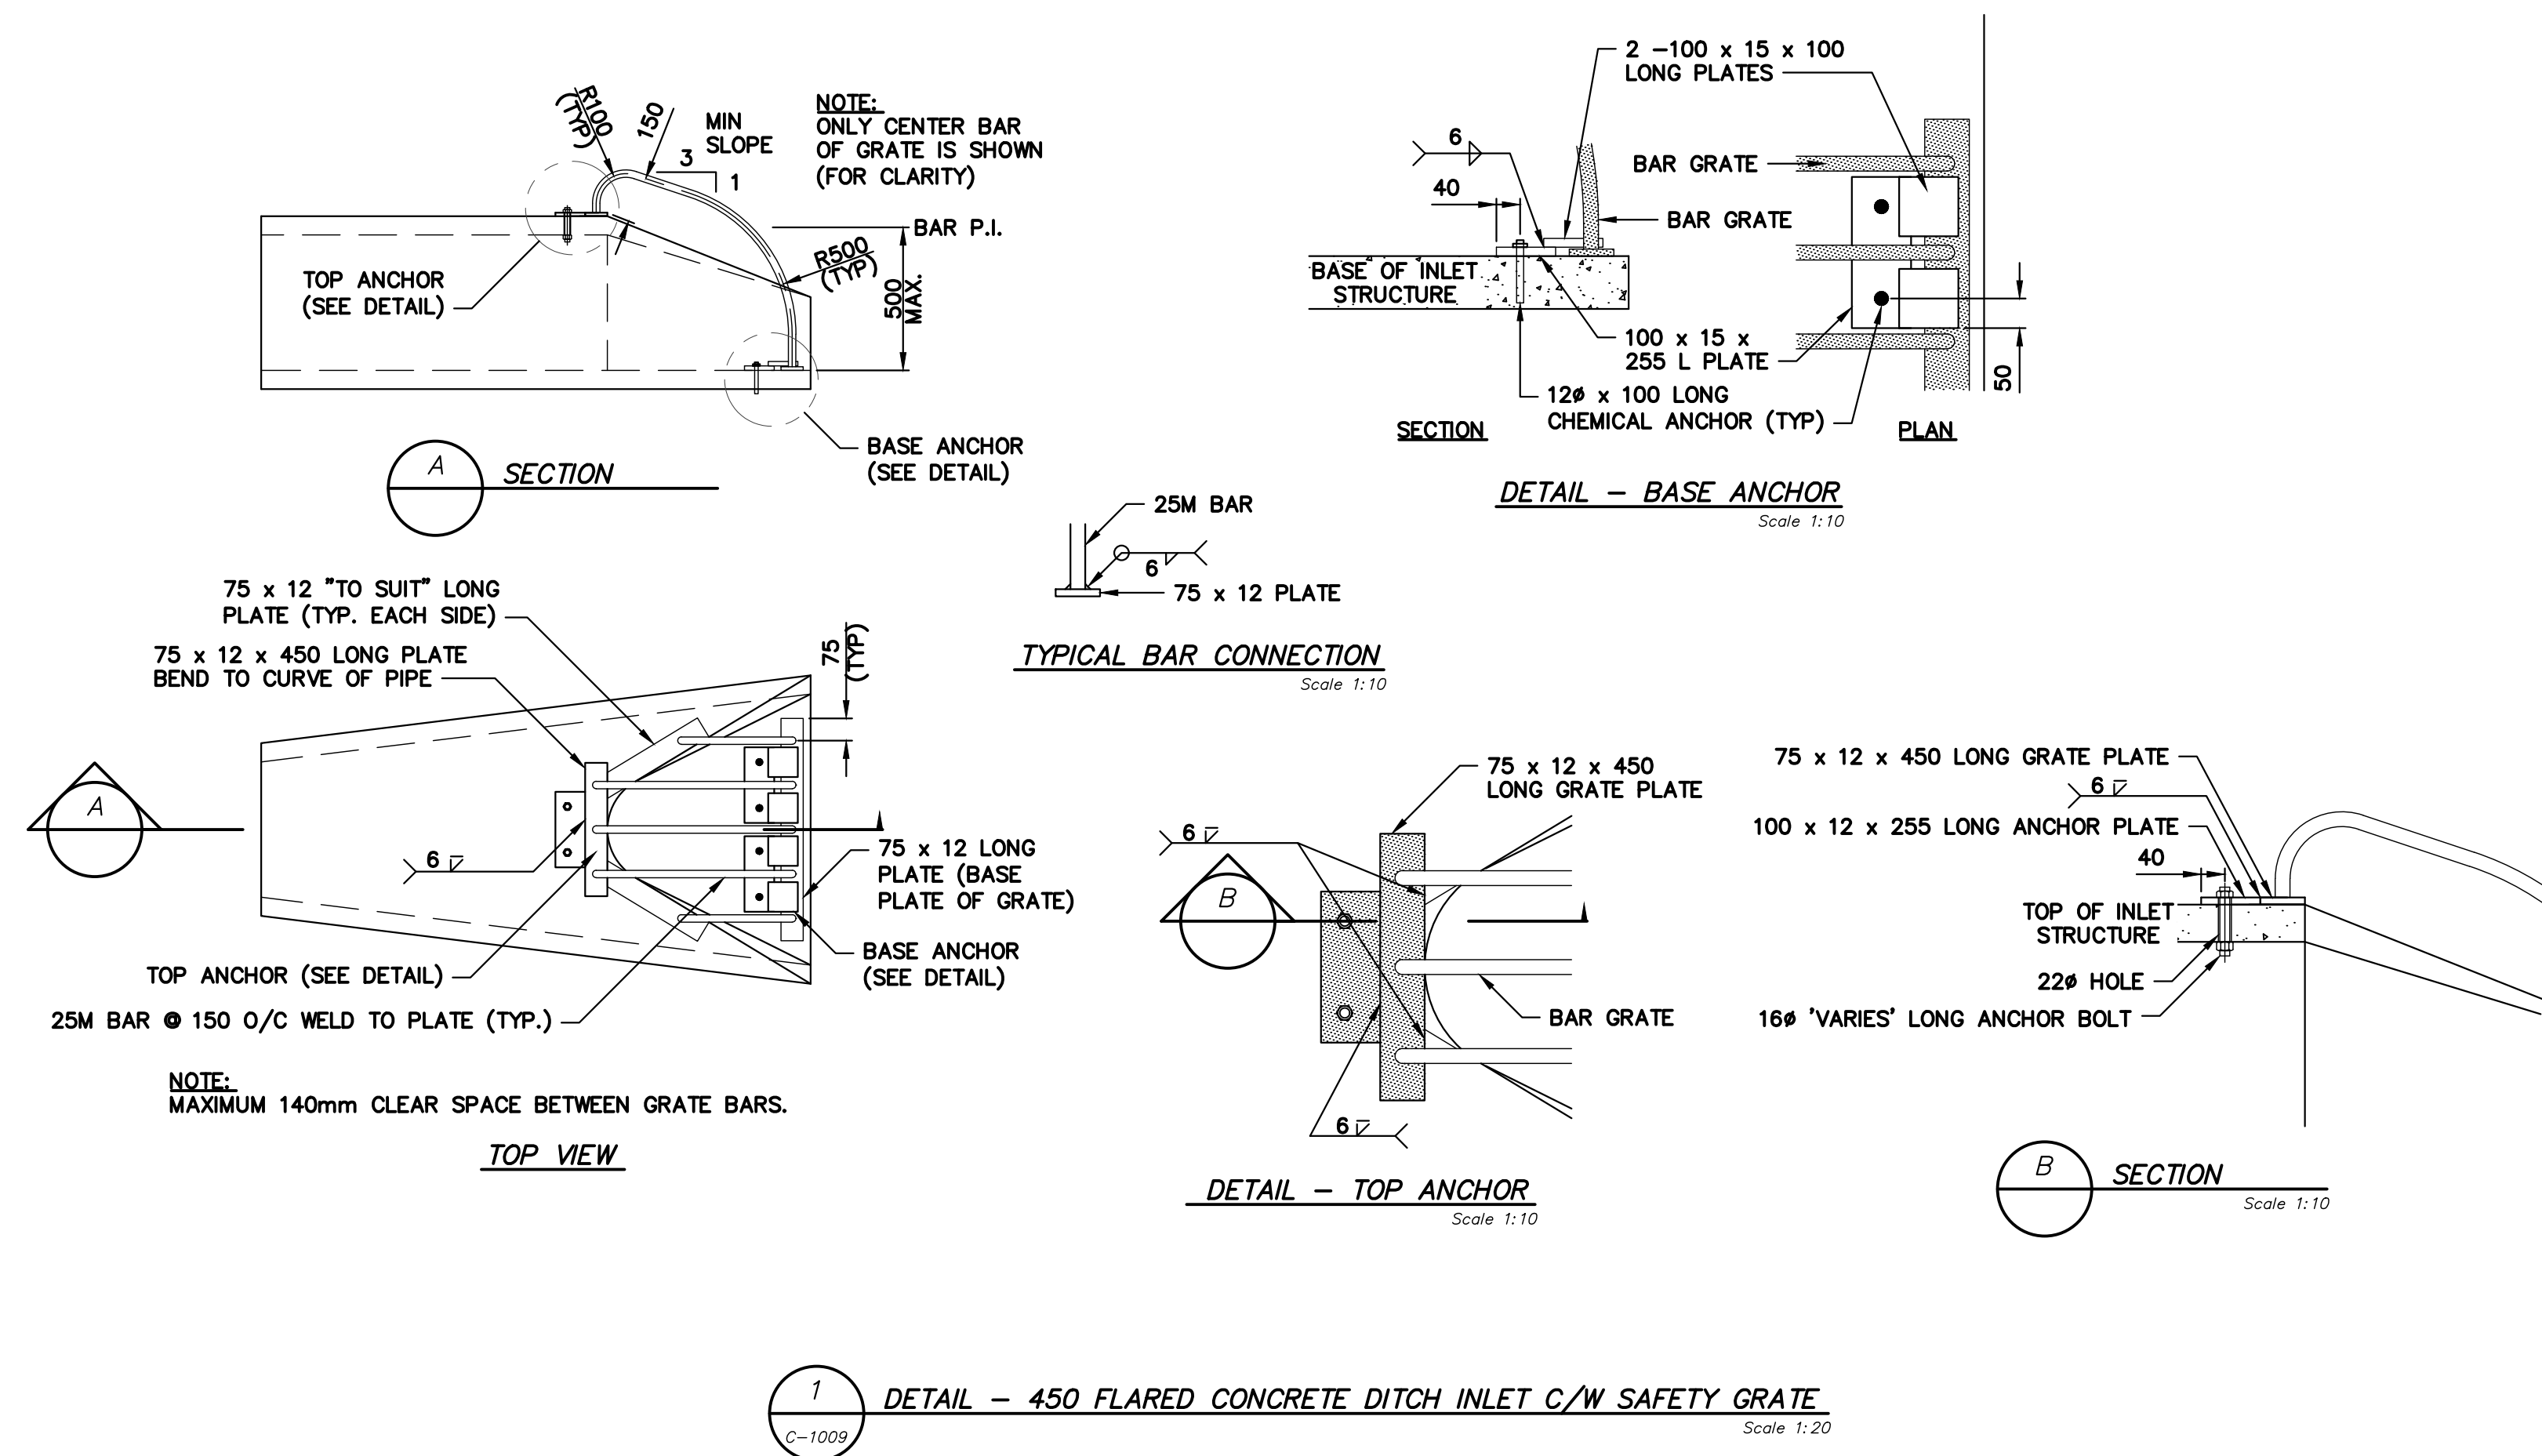

LOCATION APPROVED UNDERGROUND STRUCTURES	
SUPV. U/G STRUCTURES COMMITTEE	DATE
NOTE: LOCATION OF UNDERGROUND STRUCTURES AS SHOWN ARE BASED ON THE BEST INFORMATION AVAILABLE BUT NO GUARANTEE IS GIVEN THAT ALL EXISTING UTILITIES ARE SHOWN OR THAT THE GIVEN LOCATIONS ARE EXACT. CONFIRMATION OF EXISTENCE AND EXACT LOCATION OF ALL SERVICES MUST BE OBTAINED FROM THE INDIVIDUAL UTILITIES BEFORE PROCEEDING WITH CONSTRUCTION.	
B.M. 263-11 Bishop Grandin Blvd. & the E. bank of the Red River, Tblt. on top of N.W. Cor. of gate chamber which is closest to the most S.W. bridge of two bridges over Red River on Bishop Grandin Blvd. ELEV. 232.525m	CONSTRUCTION COMPLETION DATE: YYYY MM DD
NO.	ISSUED FOR TENDER
REVISIONS	DATE
BY	DATE

METRIC
 WHOLE NUMBERS INDICATE MILLIMETRES
 DECIMALIZED NUMBERS INDICATE METRES

AECOM	
DESIGNED BY	MPG
CHECKED BY	JAT
DRAWN BY	ADL
APPROVED BY	MGM
SCALE: HORIZONTAL AS NOTED	RELEASED FOR CONSTRUCTION
VERTICAL N/A	R. LUCKY
DATE	2025 05 13
DATE	25/05/14

ENGINEER'S SEAL
CONSULTANT DRAWING NUMBER
C-4002

THE CITY OF WINNIPEG WATER AND WASTE DEPARTMENT ENGINEERING DIVISION	
REPLACEMENT OF THE FORT GARRY ST VITAL SIPHON DETAILS 2	SHEET 14 OF 32 CITY DRAWING NUMBER C-4002

**FOR INDEX SEE
G-1001**

**ENGINEERS
GEOSCIENTISTS
MANITOBA**
 Certificate of Authorization
 AECOM Canada ULC
 No. 4671