


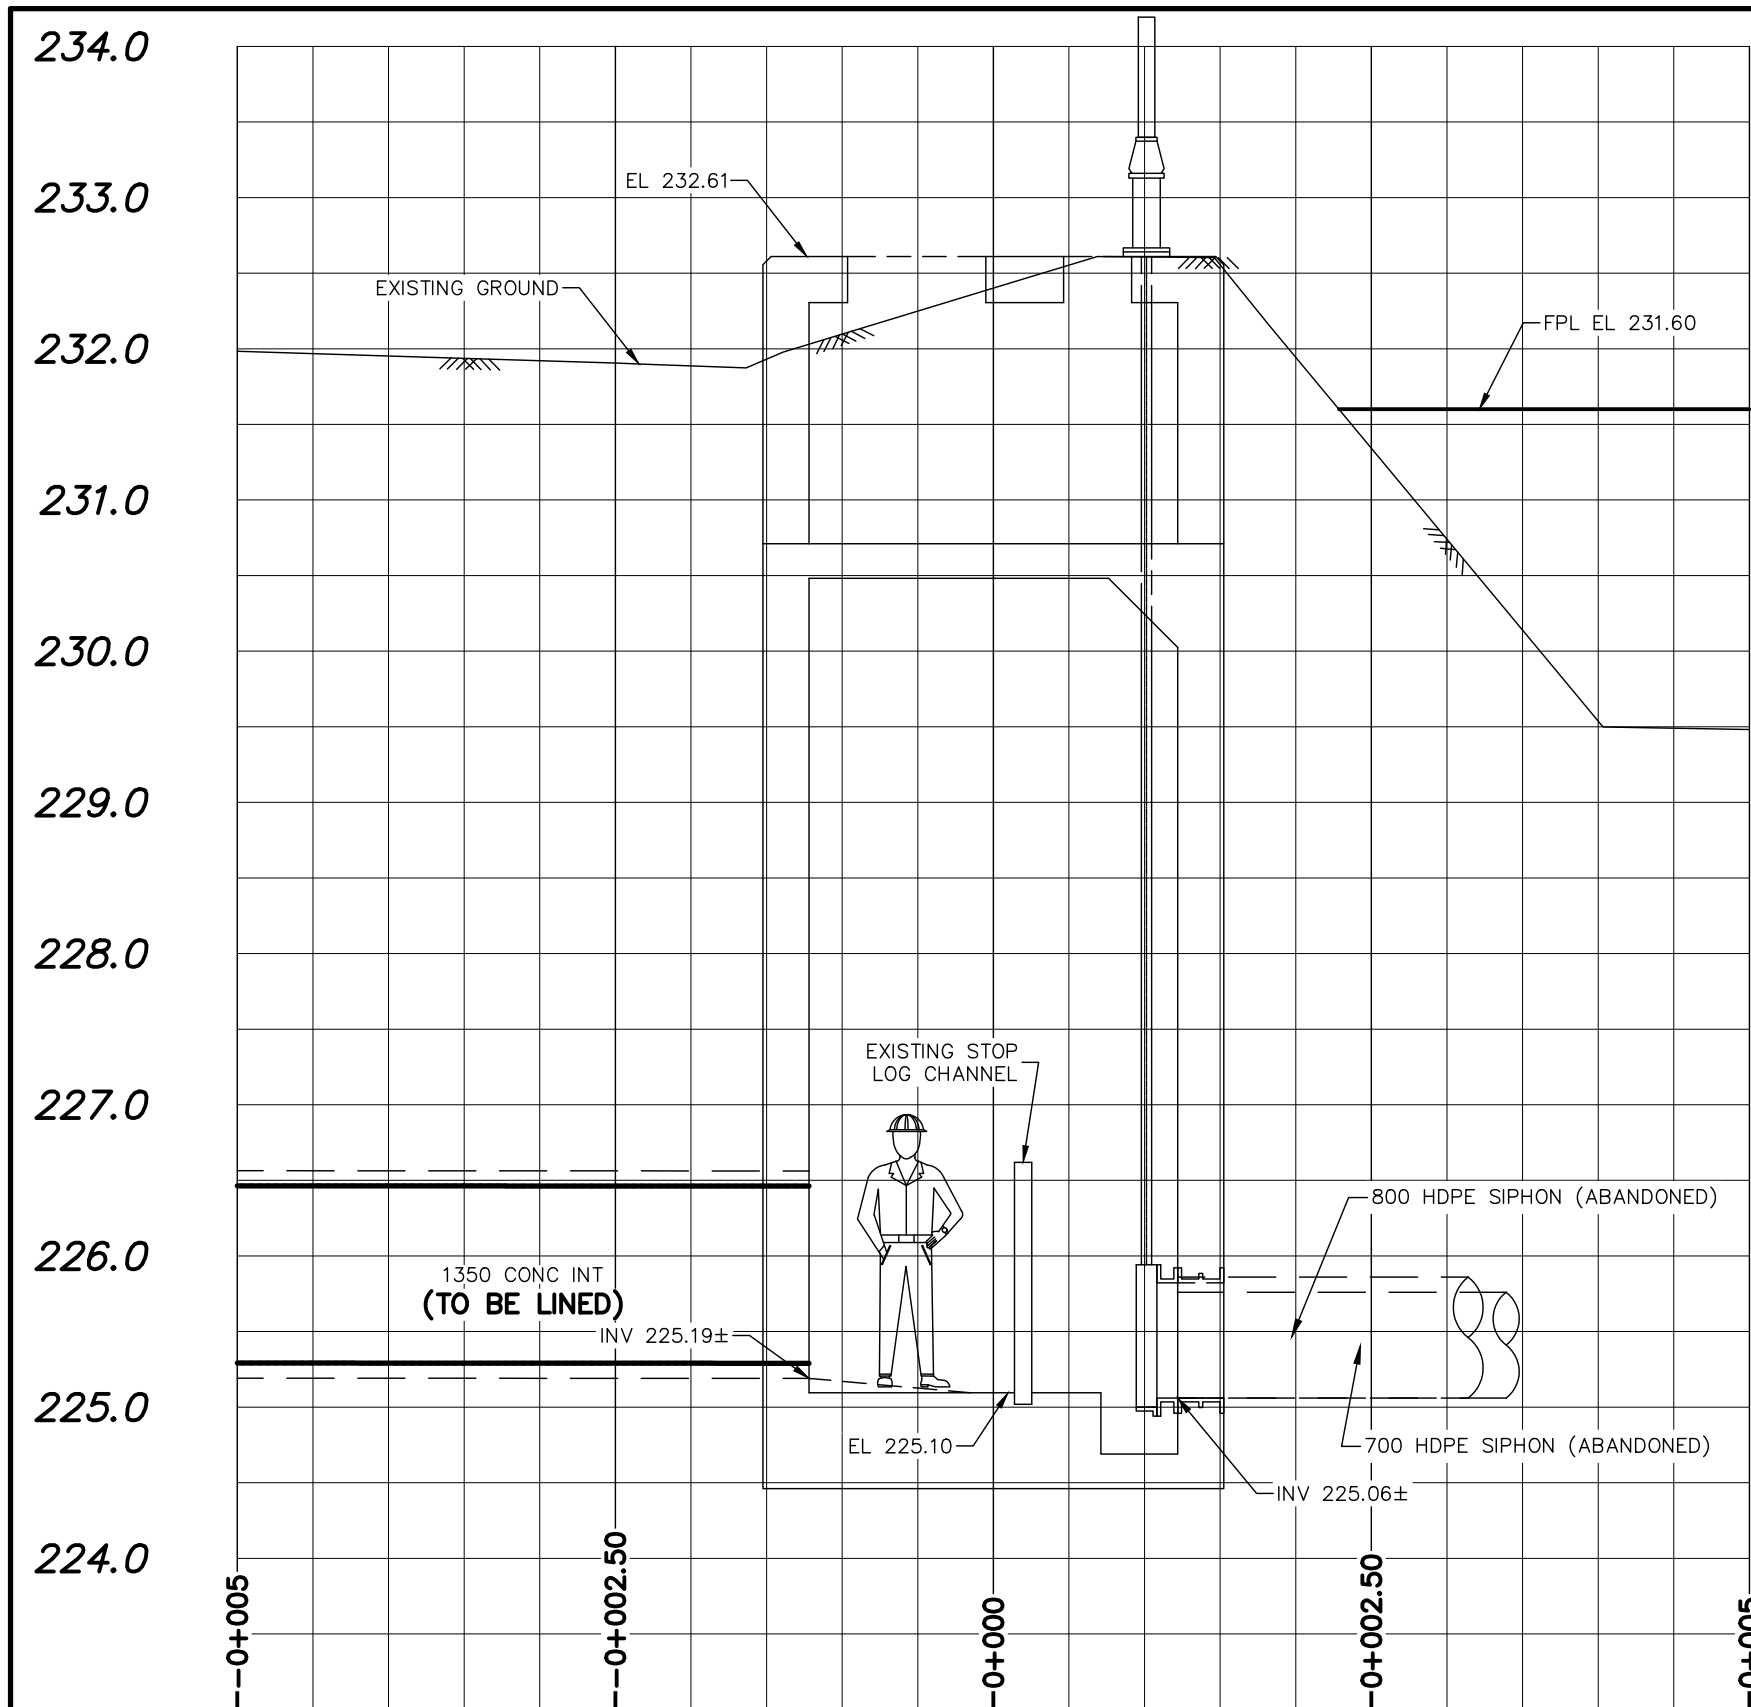


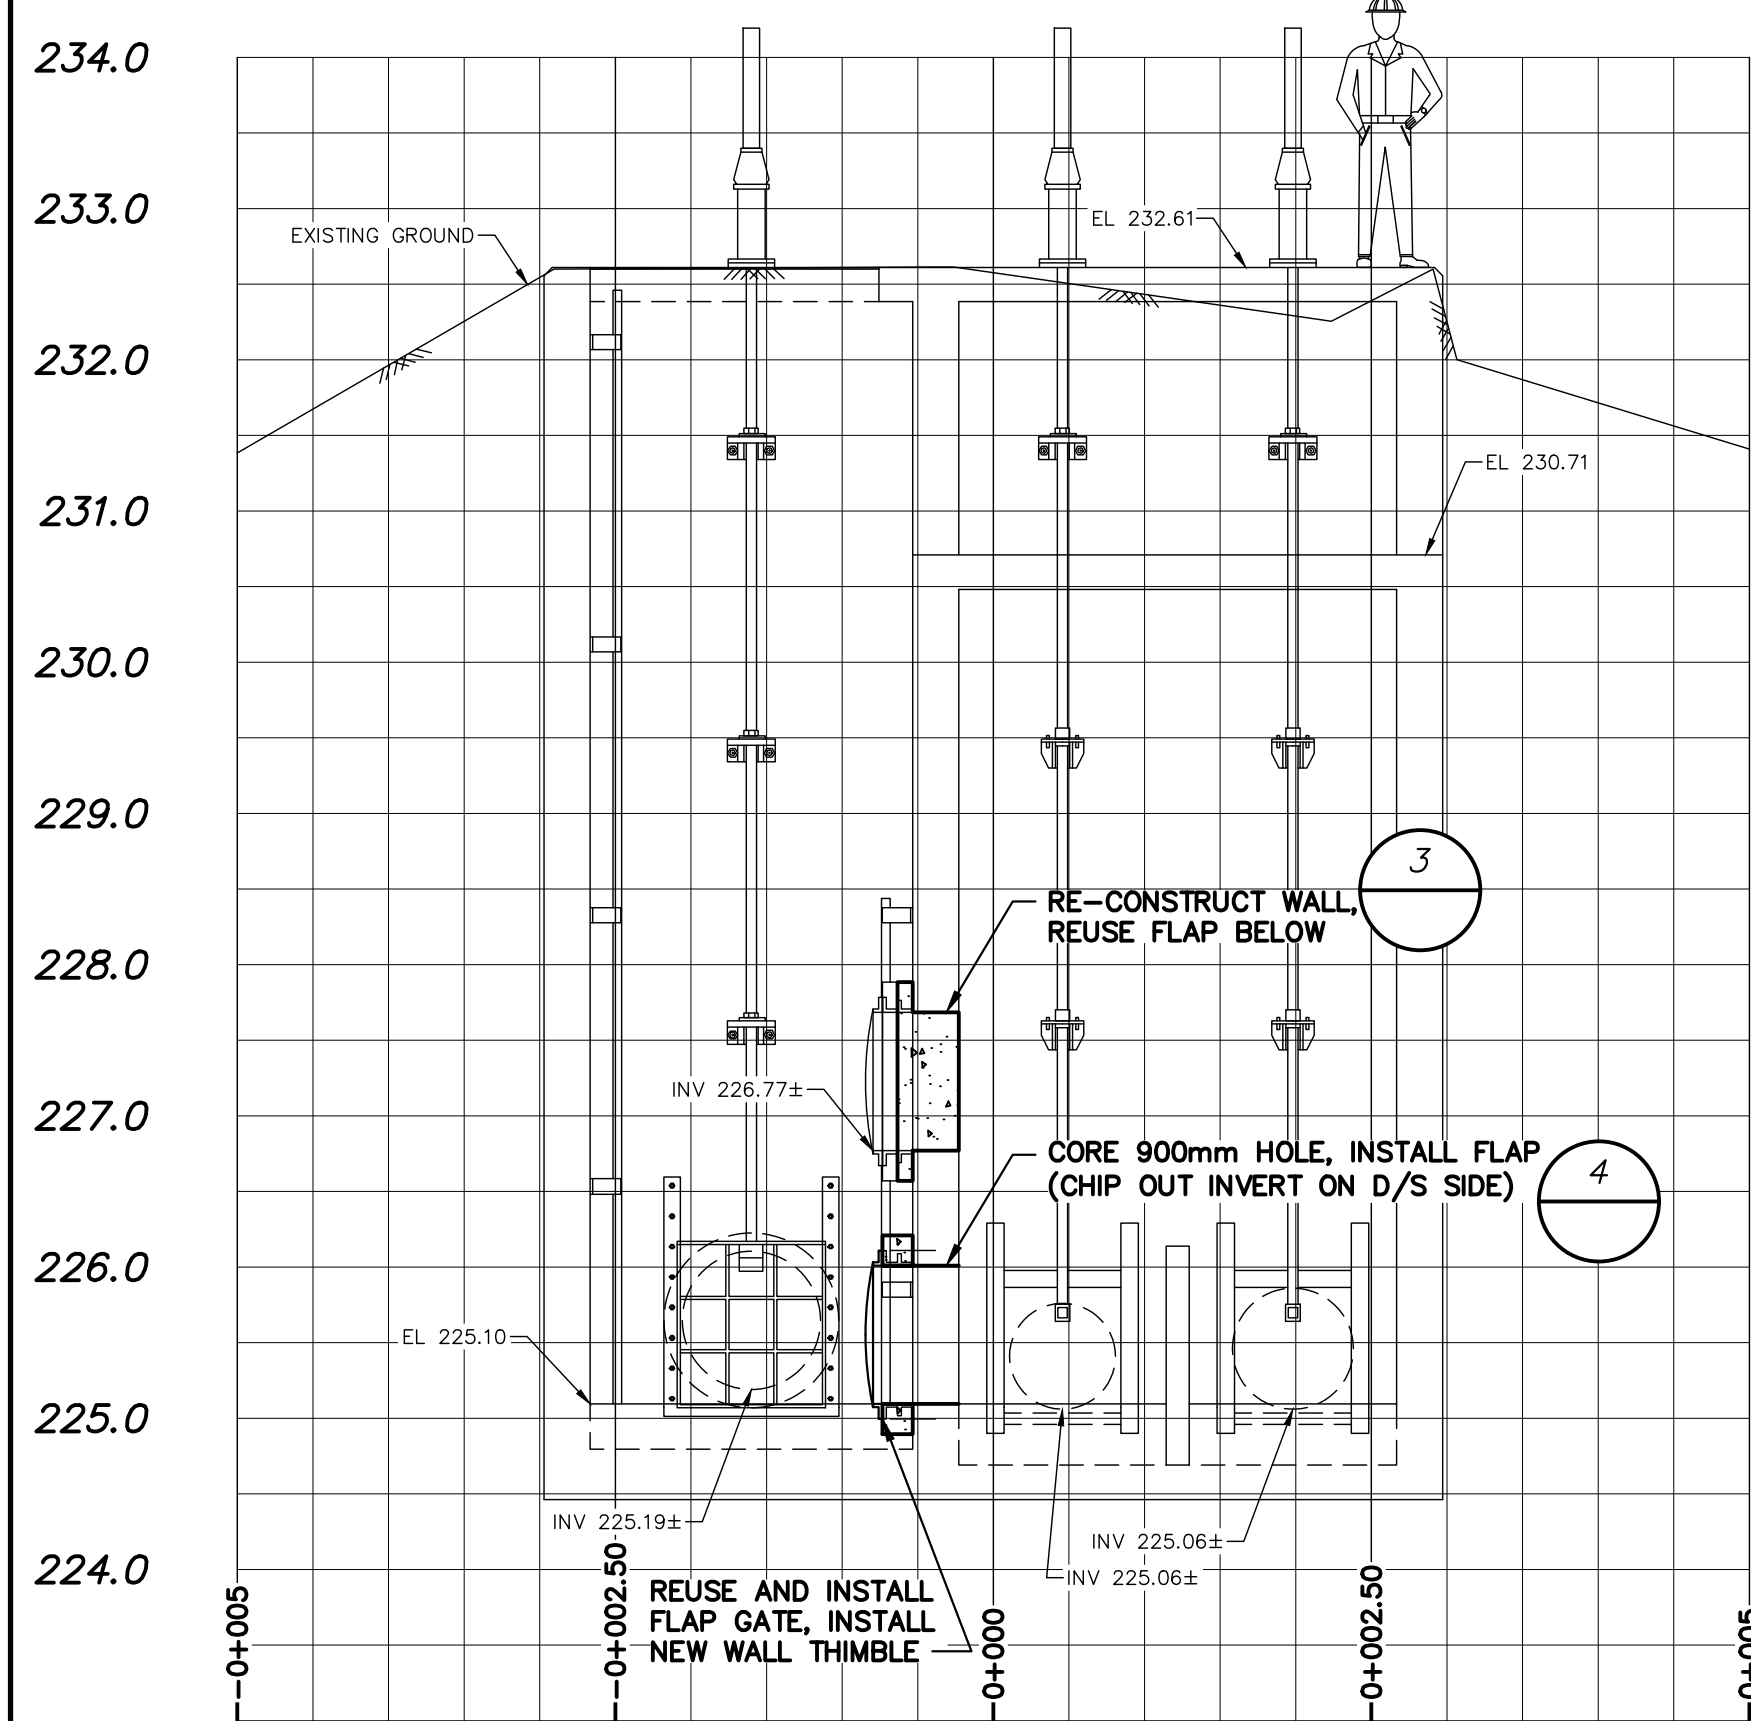


C SECTION
Scale 1:50

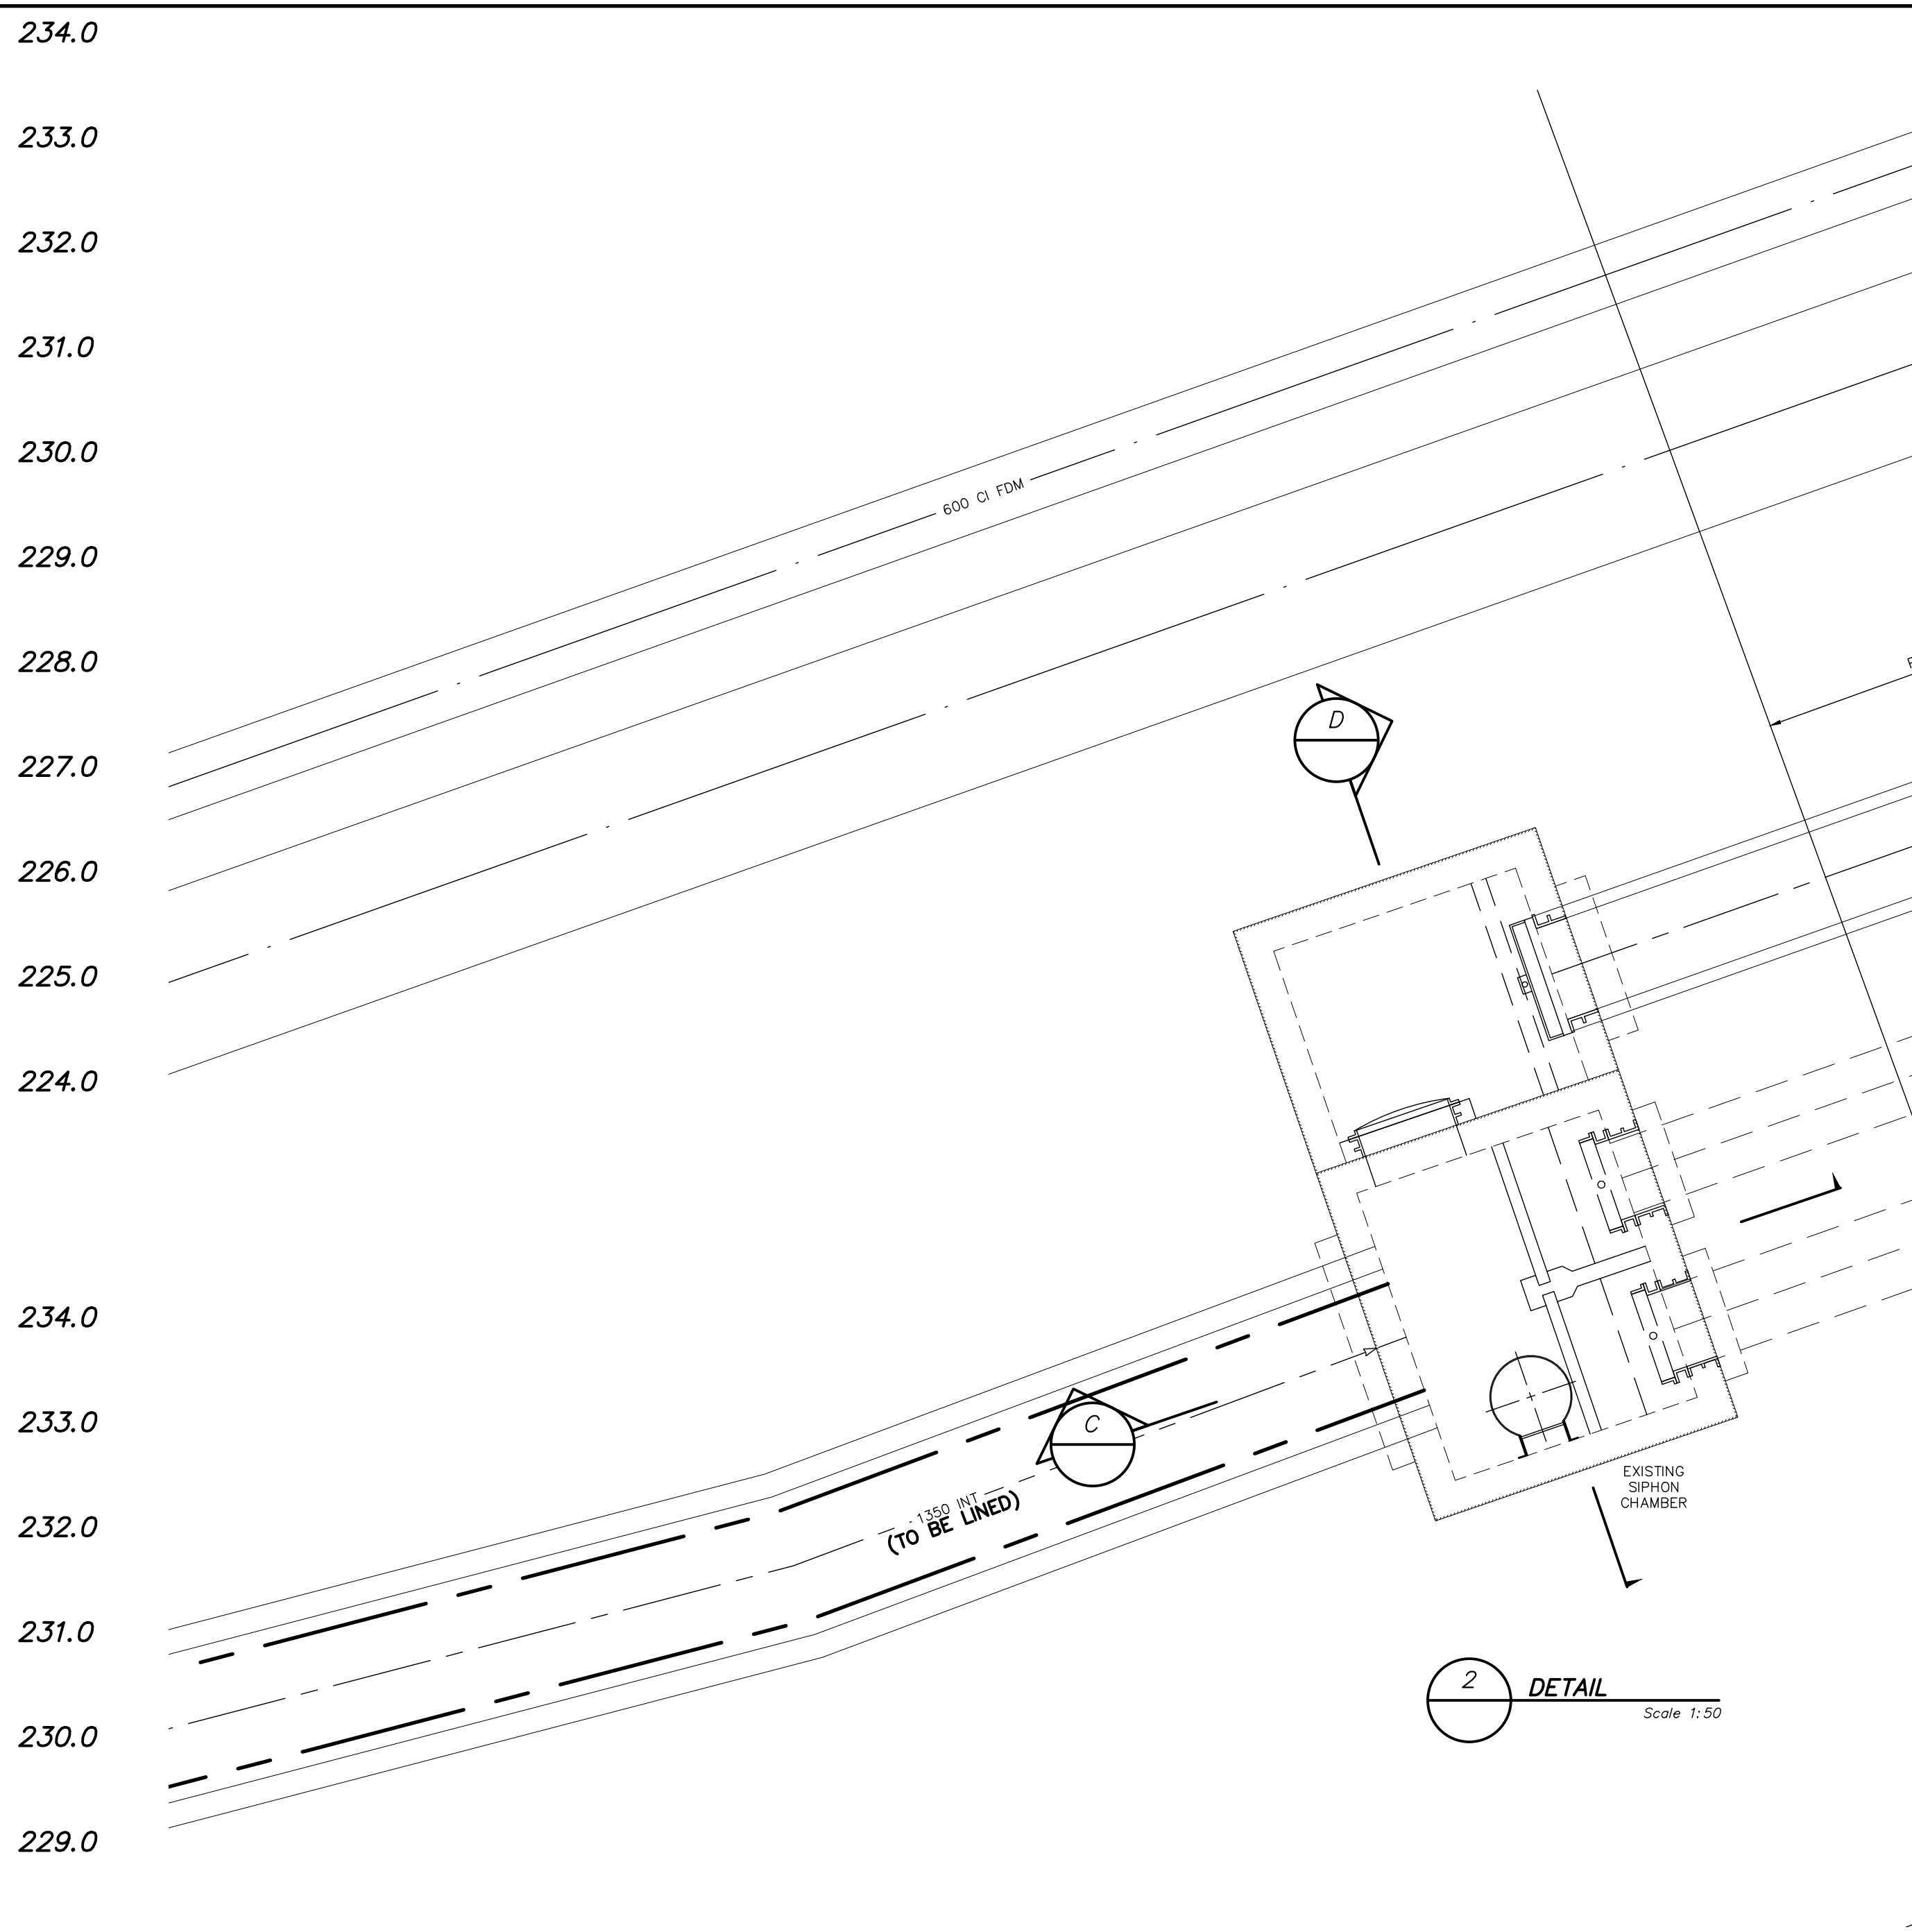


D SECTION
Scale 1:50

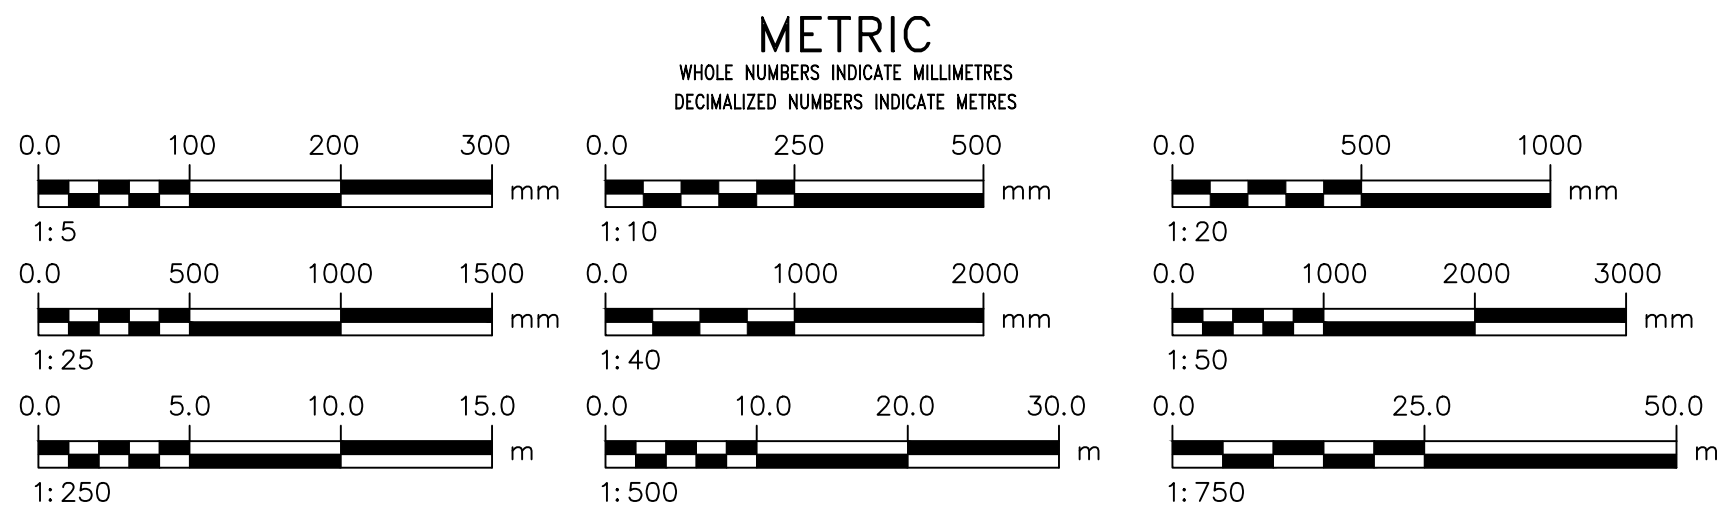

2 DETAIL
Scale 1:50

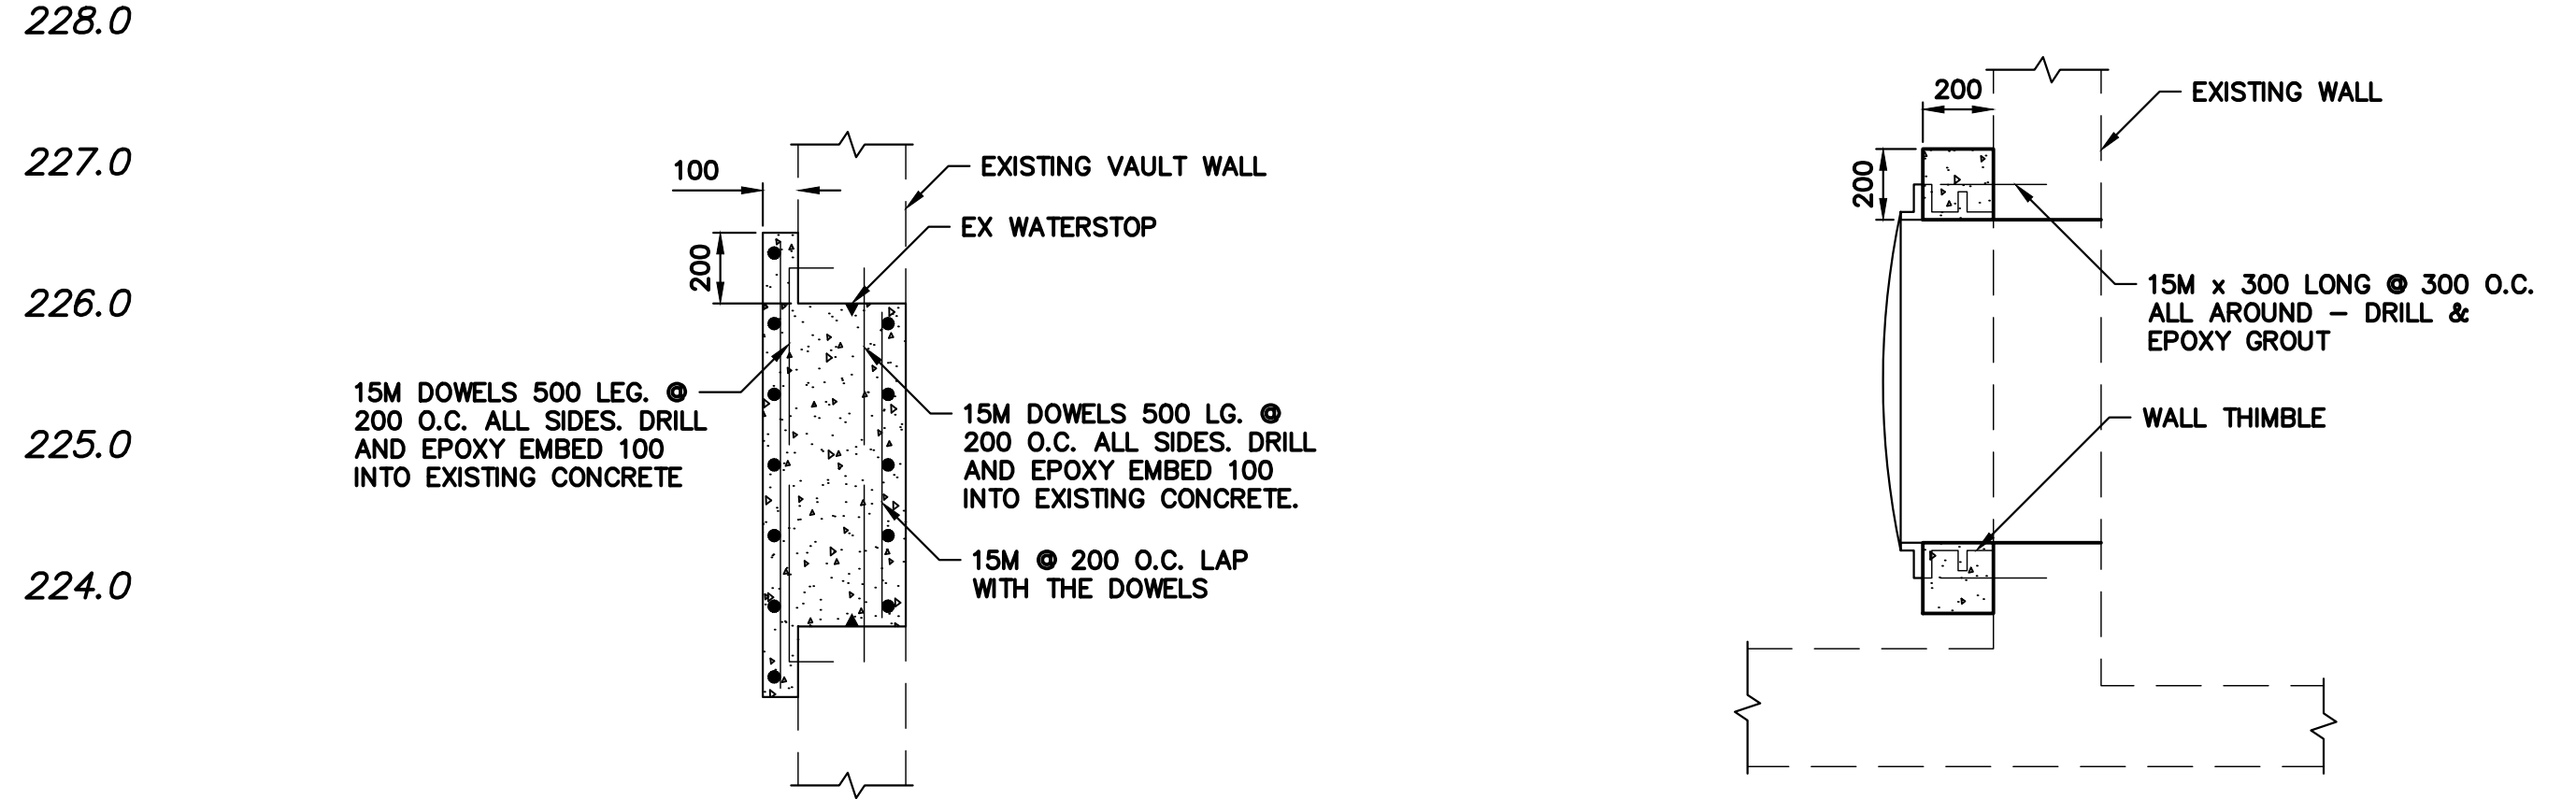

3 DETAIL - WALL CLOSURE
Scale 1:20

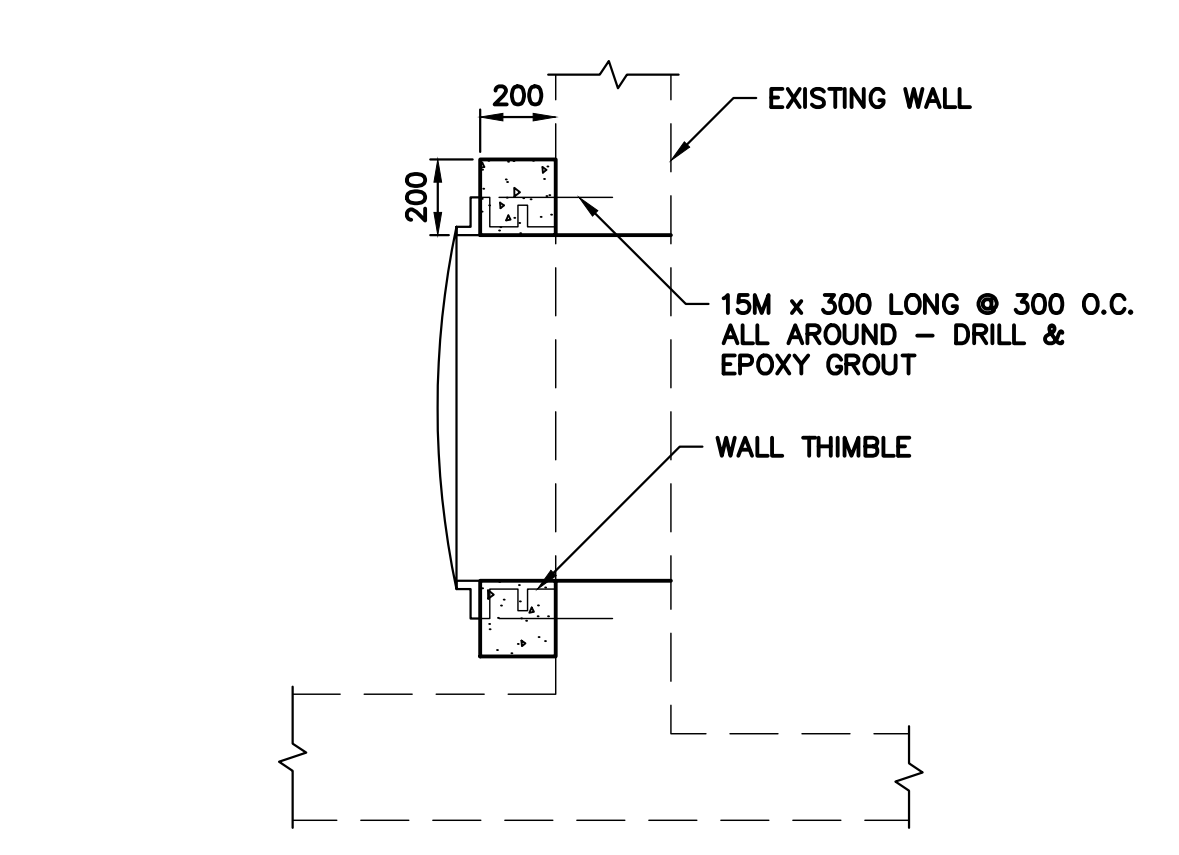

4 DETAIL - NEW FLAP GATE/WALL THIMBLE INSTALLATION
Scale 1:20

LOCATION APPROVED UNDERGROUND STRUCTURES			
SUPV. U/G STRUCTURES COMMITTEE	DATE		
NOTE: LOCATION OF UNDERGROUND STRUCTURES AS SHOWN ARE BASED ON THE BEST INFORMATION AVAILABLE BUT NO GUARANTEE IS GIVEN THAT ALL EXISTING UTILITIES ARE SHOWN OR THAT THE GIVEN LOCATIONS ARE EXACT. CONFIRMATION OF EXISTENCE AND EXACT LOCATION OF ALL SERVICES MUST BE OBTAINED FROM THE INDIVIDUAL UTILITIES BEFORE PROCEEDING WITH CONSTRUCTION.			
0	ISSUED FOR TENDER	25/05/14	ADL
NO.	REVISIONS	DATE	BY

AECOM			
DESIGNED BY	MPG	CHECKED BY	JAT
DRAWN BY	ADL	APPROVED BY	MGM
SCALE: HORIZONTAL	1:50	RELEASED FOR CONSTRUCTION	R. LUCKY
DATE	2025 05 13	DATE	25/05/14
PLOT DATE:	2025 05 13	Tender No:	1010-2024B
		CONTRACT NUMBER:	

ENGINEER'S SEAL
CONSULTANT DRAWING NUMBER
S-1002

THE CITY OF WINNIPEG WATER AND WASTE DEPARTMENT ENGINEERING DIVISION	
REPLACEMENT OF THE FORT GARRY ST VITAL SIPHON EXISTING SIPHON CHAMBER MODIFICATIONS SECTIONS & DETAILS	SHEET 20 OF 32 CITY DRAWING NUMBER S-1002

ENGINEERS
GEOSCIENTISTS
MANITOBA
Certificate of Authorization
AECOM Canada ULC
No. 4671

FOR INDEX SEE
G-1001