

PROVIDE STOP LOG GUIDES
TO EL 230.00 (TYP)
210± (TYP) CONFIRM WITH
STOP LOG PROVIDER _____


**EE ENGINEERS
GEOSCIENTISTS
MANITOBA**

Certificate of Authorization

AECOM Canada ULC

No. 4671

**FOR INDEX SEE
G-1001**

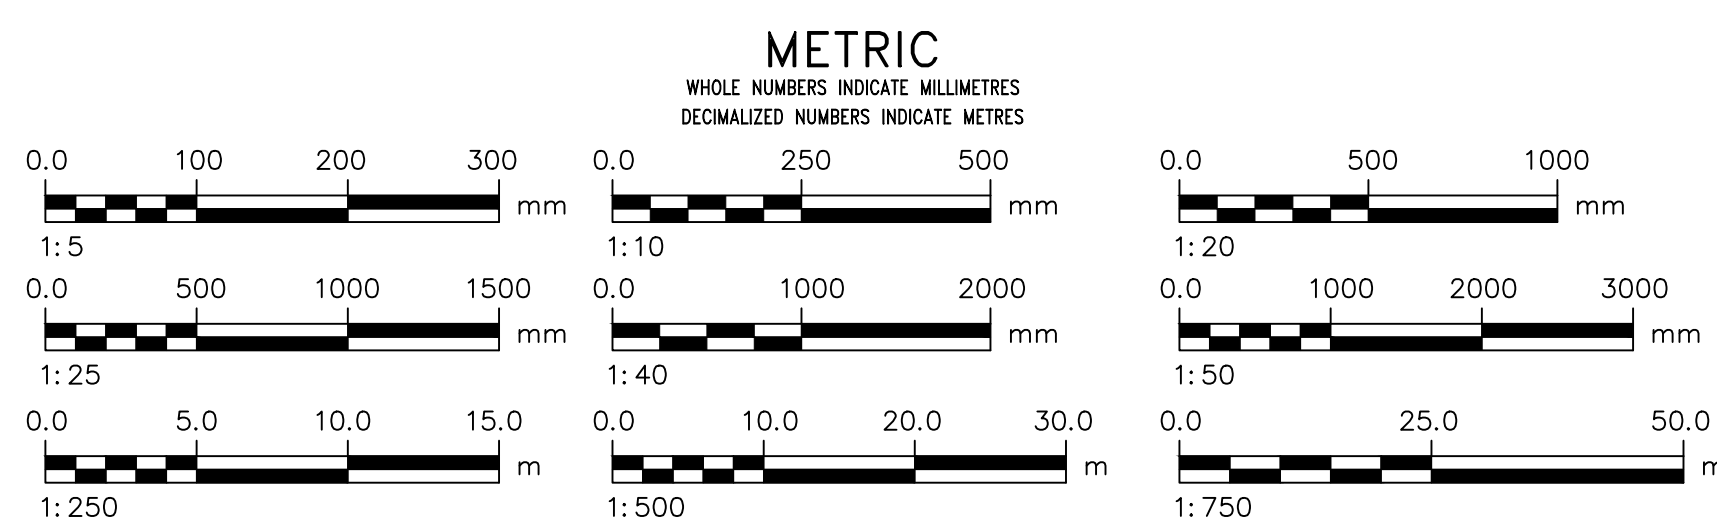

LOCATION APPROVED
UNDERGROUND STRUCTURES

SUPV. U/G STRUCTURES
COMMITTEE

NOTE-

LOCATION OF UNDERGROUND STRUCTURES AS SHOWN ARE BASED ON THE BEST INFORMATION AVAILABLE BUT NO GUARANTEE IS GIVEN THAT ALL EXISTING UTILITIES ARE SHOWN OR THAT THE GIVEN LOCATIONS ARE EXACT. CONFIRMATION OF EXISTENCE AND EXACT LOCATION OF ALL SERVICES MUST BE OBTAINED FROM THE INDIVIDUAL UTILITIES BEFORE PROCEEDING WITH CONSTRUCTION.

B.M. Z63-11	Bishop Grandin Blvd. & the E. bank of the Red River, Tblt. on top of N.W. Cor. of gate chamber which is closest to the most
ELEV. 232.525m	Sly. bridge of two bridges over Red River on Bishop Grandin Blvd

CONSTRUCTION COMPLETION DATE: YYYY MM DD

0	ISSUED FOR TENDER	25/05/14	ADL
NO	REVISIONS	DATE	BY

AECOM

DESIGNED BY	MPG
----------------	-----

DRAWN BY	ADL
SCALE:	

SCALE:
HORIZONTAL 1: 40
VERTICAL —

DATE	2025 05 13
PLOT DATE:	2025 05 13

CHECKED BY	JAT
---------------	-----

APPROVED BY	MGM
RELEASED FOR	

R. LUCKY

DATE	25/05/14
Tender No: 1010_2034B	

ENGINEER'S SEAL

CONSULTANT DRAWING NUMBER	S-1003
---------------------------	--------



THE CITY OF WINNIPEG
WATER AND WASTE DEPARTMENT
ENGINEERING DIVISION

REPLACEMENT OF THE
FORT GARRY ST VITAL SIPHON
PROPOSED UPSTREAM SIPHON CHAMBER
PLANS & DETAILS

SHEET 21 OF 32

CITY DRAWING NUMBER

S-1003

FILE PATH: C:\Users\leippia\DC\ACCDocs\AECOM\60728226-Replic-of-FGSV-Siphon\Project Files\900 Design Collaboration\20 Detailed Design\S\SHT\
FILE NAME: 60728226-SHT-QQ-S-1003 S-1006.dwg