
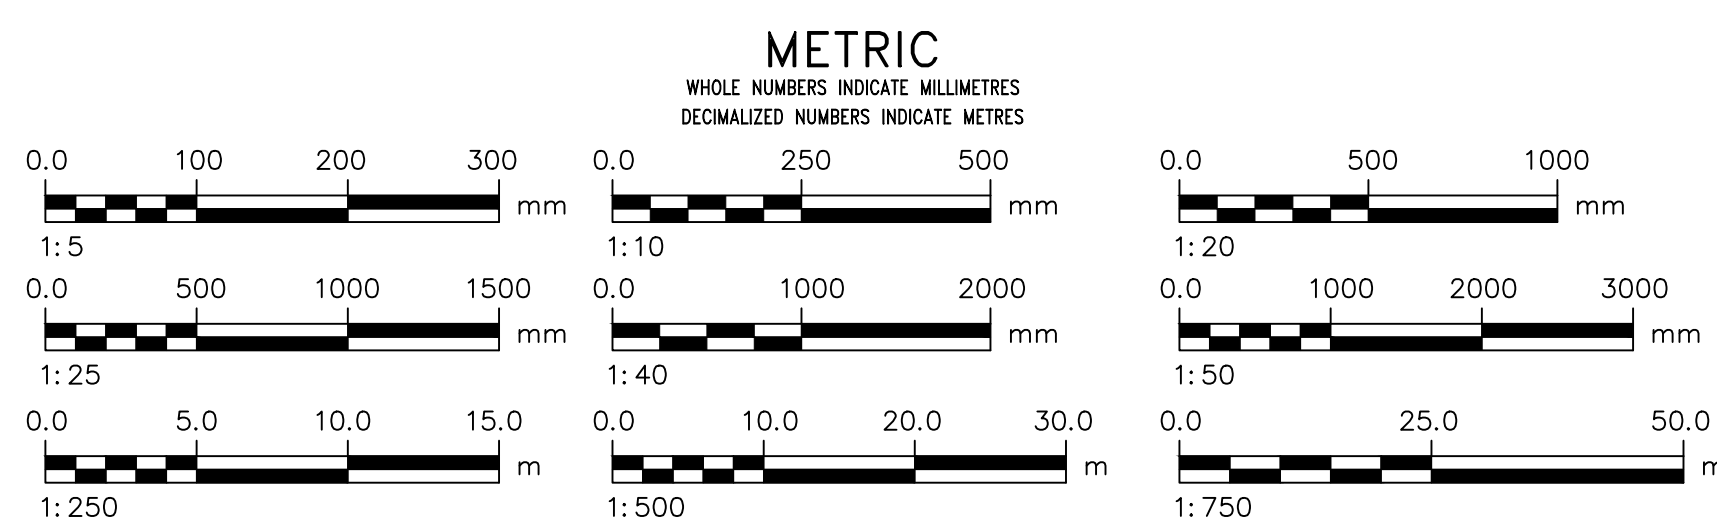
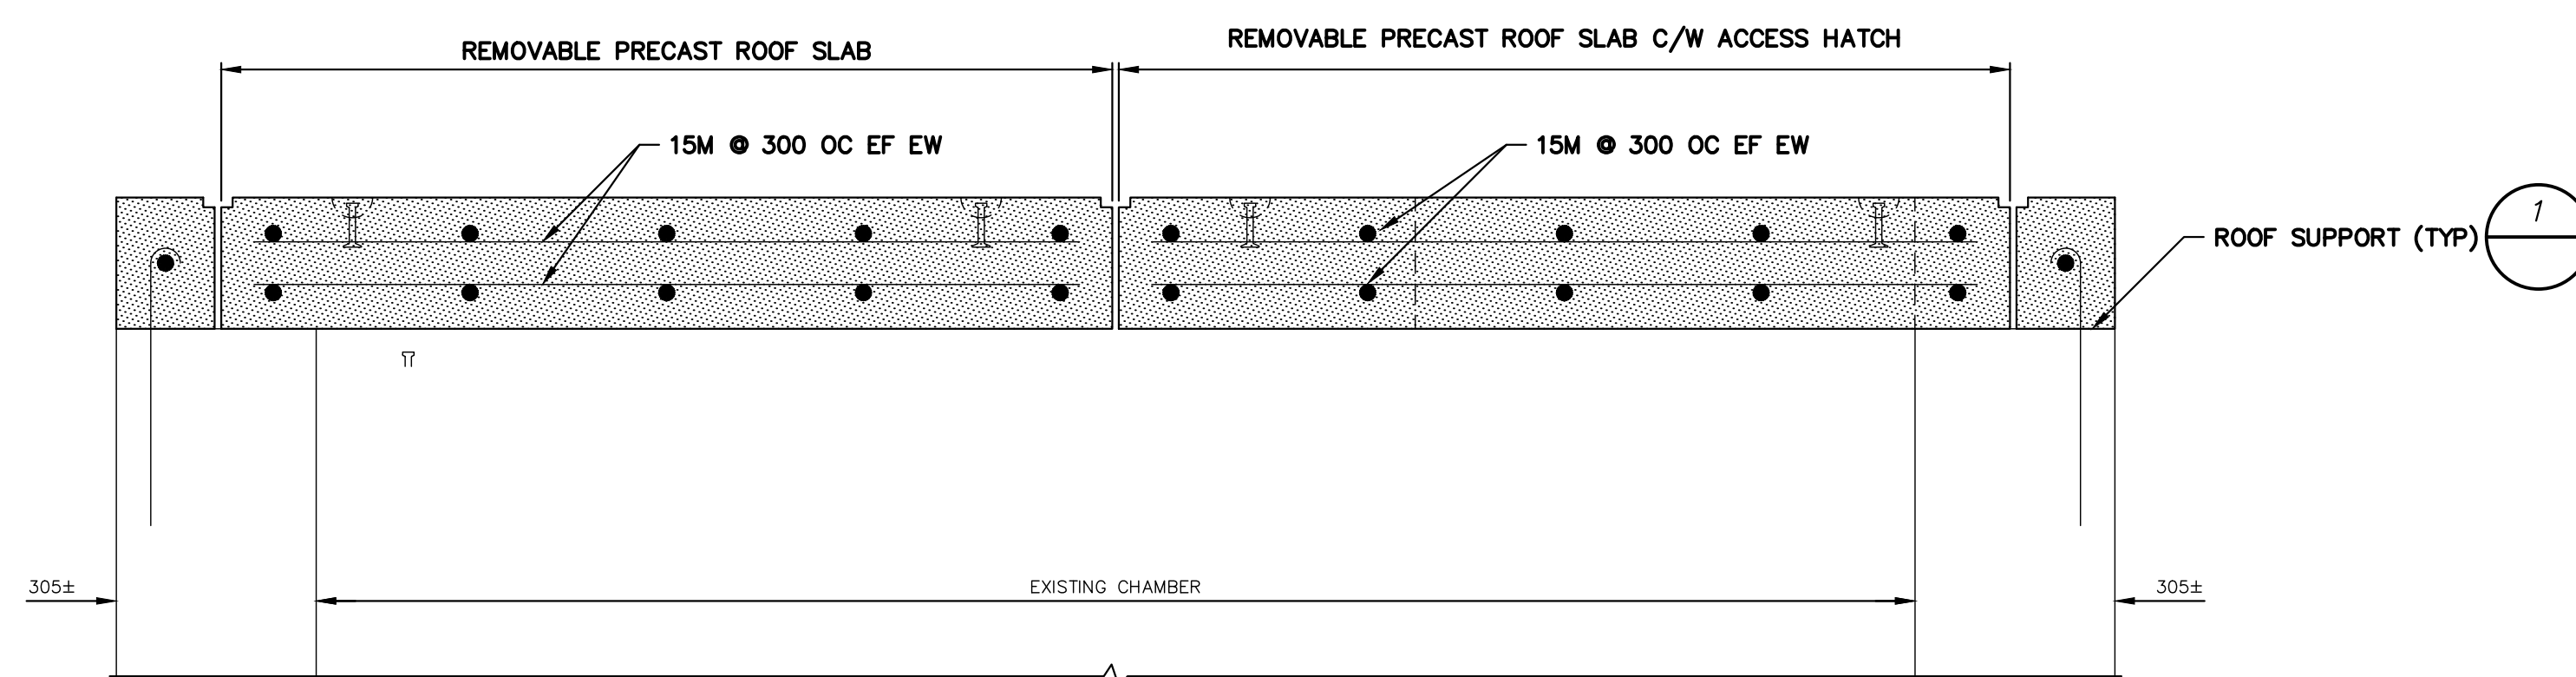


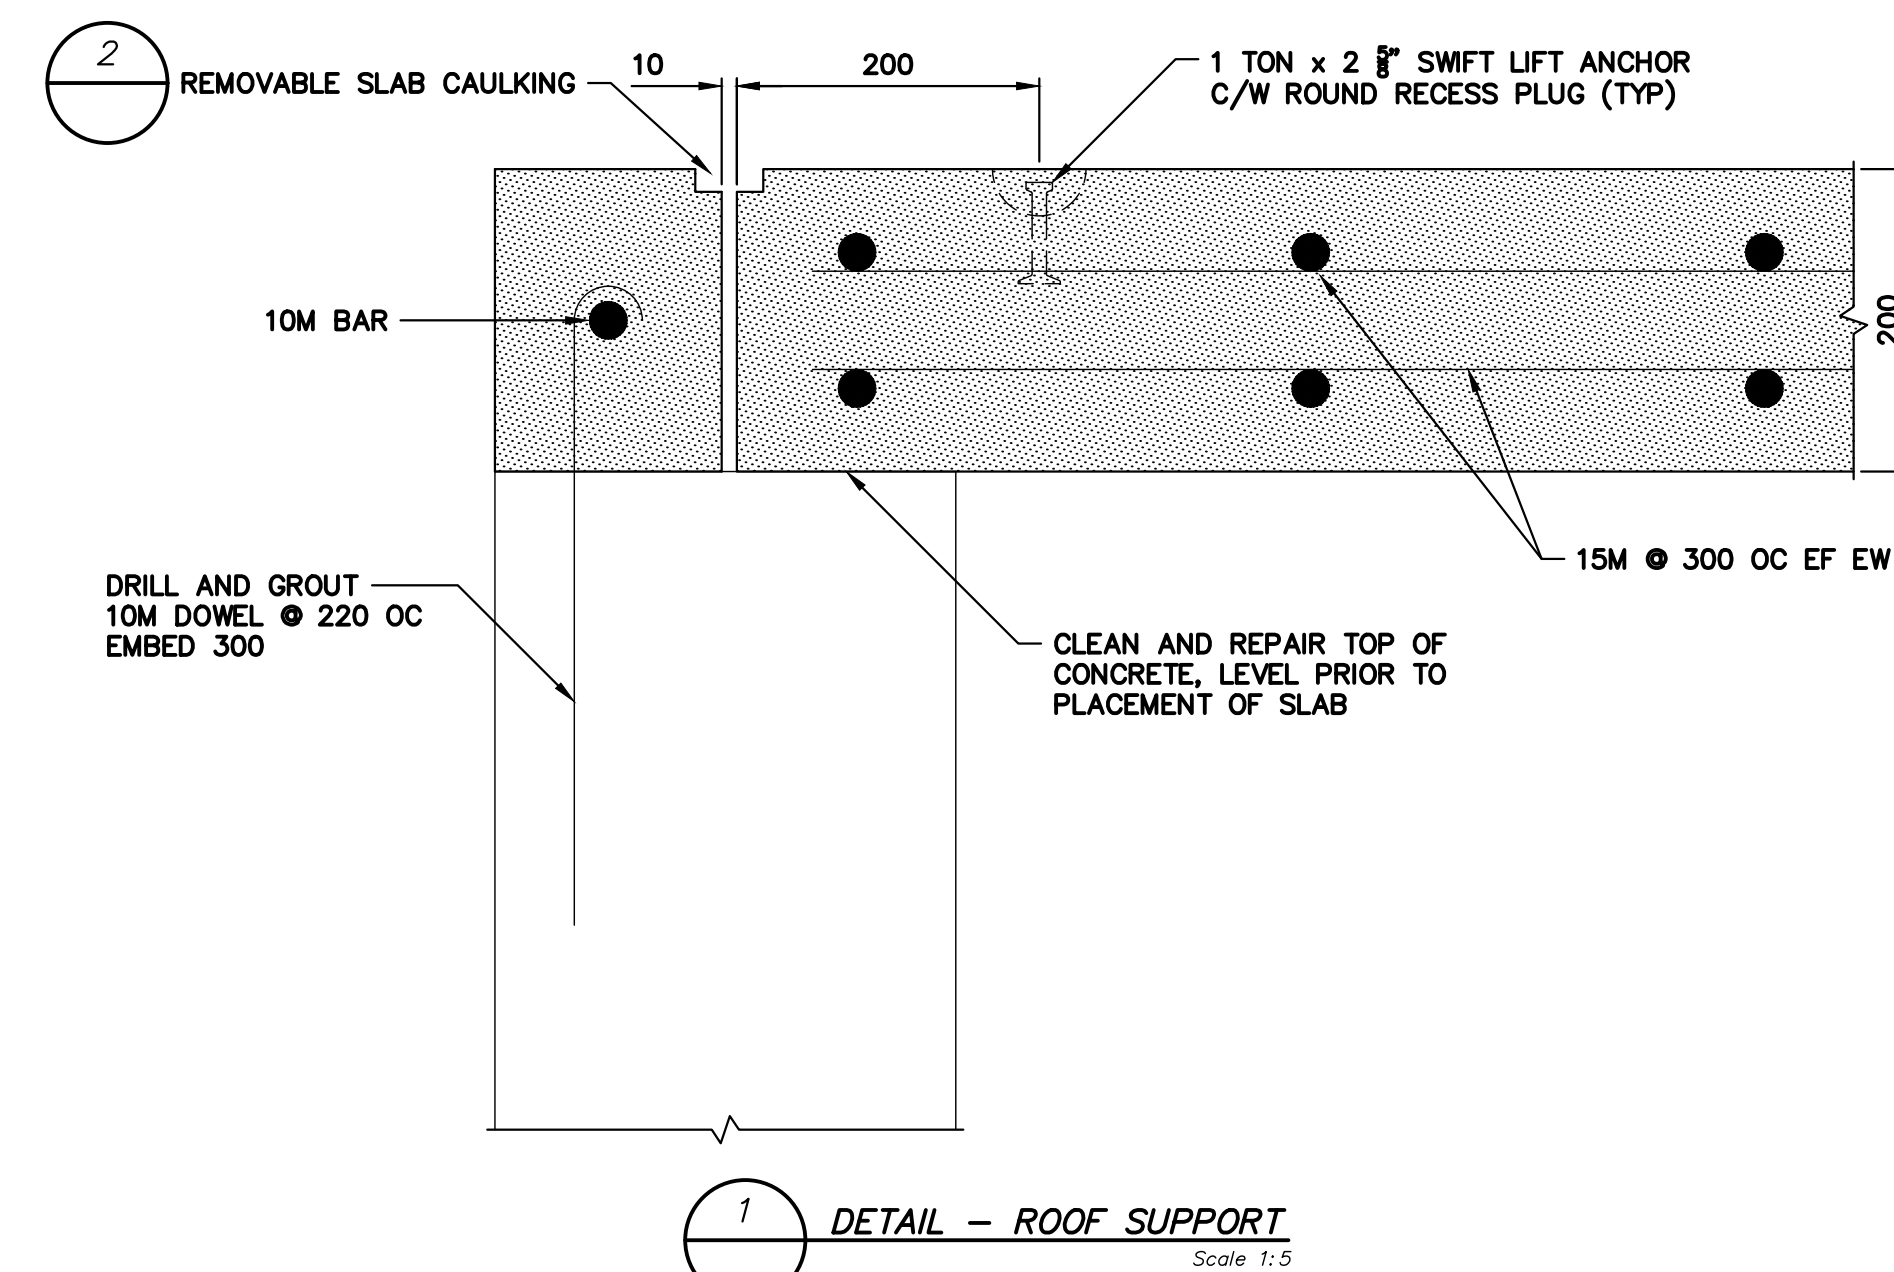

LOCATION APPROVED

UNDERGROUND STRUCTURES

B.M. 263-11 Bishop Grandin Blvd. & the E. bank of the Red River, Tolt. on top of N.W. Cor. of gate chamber which is closest to the most S.W. bridge of two bridges over Red River on Bishop Grandin Blvd.

ELEV. 232.525m



CONSTRUCTION COMPLETION DATE: YYYY MM DD

SUPV. U/G STRUCTURES COMMITTEE

DATE

NOTE:

LOCATION OF UNDERGROUND STRUCTURES AS SHOWN ARE BASED ON THE BEST INFORMATION AVAILABLE, BUT NO GUARANTEE IS GIVEN THAT ALL EXISTING UTILITIES ARE SHOWN OR THAT THE GIVEN LOCATIONS ARE EXACT. CONFIRMATION OF EXISTENCE AND EXACT LOCATION OF ALL SERVICES MUST BE OBTAINED FROM THE INDIVIDUAL UTILITIES BEFORE PROCEEDING WITH CONSTRUCTION.

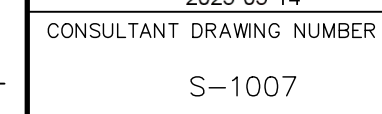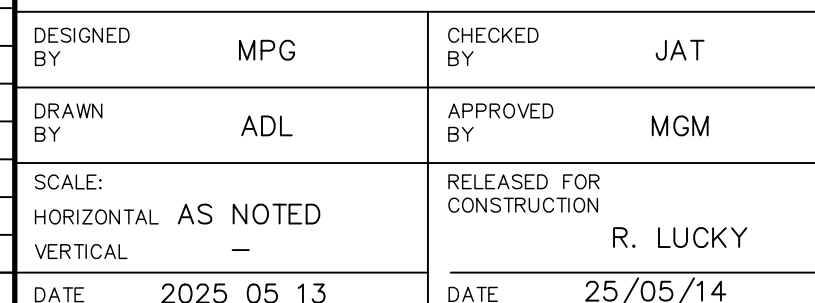

THE CITY OF WINNIPEG
WATER AND WASTE DEPARTMENT
ENGINEERING DIVISION

REPLACEMENT OF THE
FORT GARRY ST VITAL SIPHON
WEST & SOUTH GATE CHAMBER
ROOF SLAB REPLACEMENT
SECTIONS & DETAILS

CITY DRAWING NUMBER

S-1007

**FOR INDEX SEE
G-1001**

**ES ENGINEERS
GEOSCIENTISTS
MANITOBA**
Certificate of Authorization
AECOM Canada ULC
No. 4671

PLOT DATE:	2025 05 13	Tender No: 1010-2024B	FILE PATH:	C:\Users\leippia\DC\ACCDocs\AECOM\60728226-Replic-of-FGSV-Siphon\Project Files\900 Design Collaboration\20 Detailed Design\S\SHT\
		CONTRACT NUMBER:	FILE NAME:	60728226-SHT-00-S-1003_S-1006.dwg